


|   |         |          |              |
|---|---------|----------|--------------|
| CONTRACT NO. 66403                            |         |          |              |
| F.A.P. RTE.                                   | SECTION | COUNTY   | TOTAL SHEETS |
| 652   |         | MARSHALL | 74           |
| NO.   |         |          | 11           |
| STA.  | TO STA. |          |              |
| FED. ROAD DIST. NO. ILLINOIS FED. AID PROJECT |         |          |              |

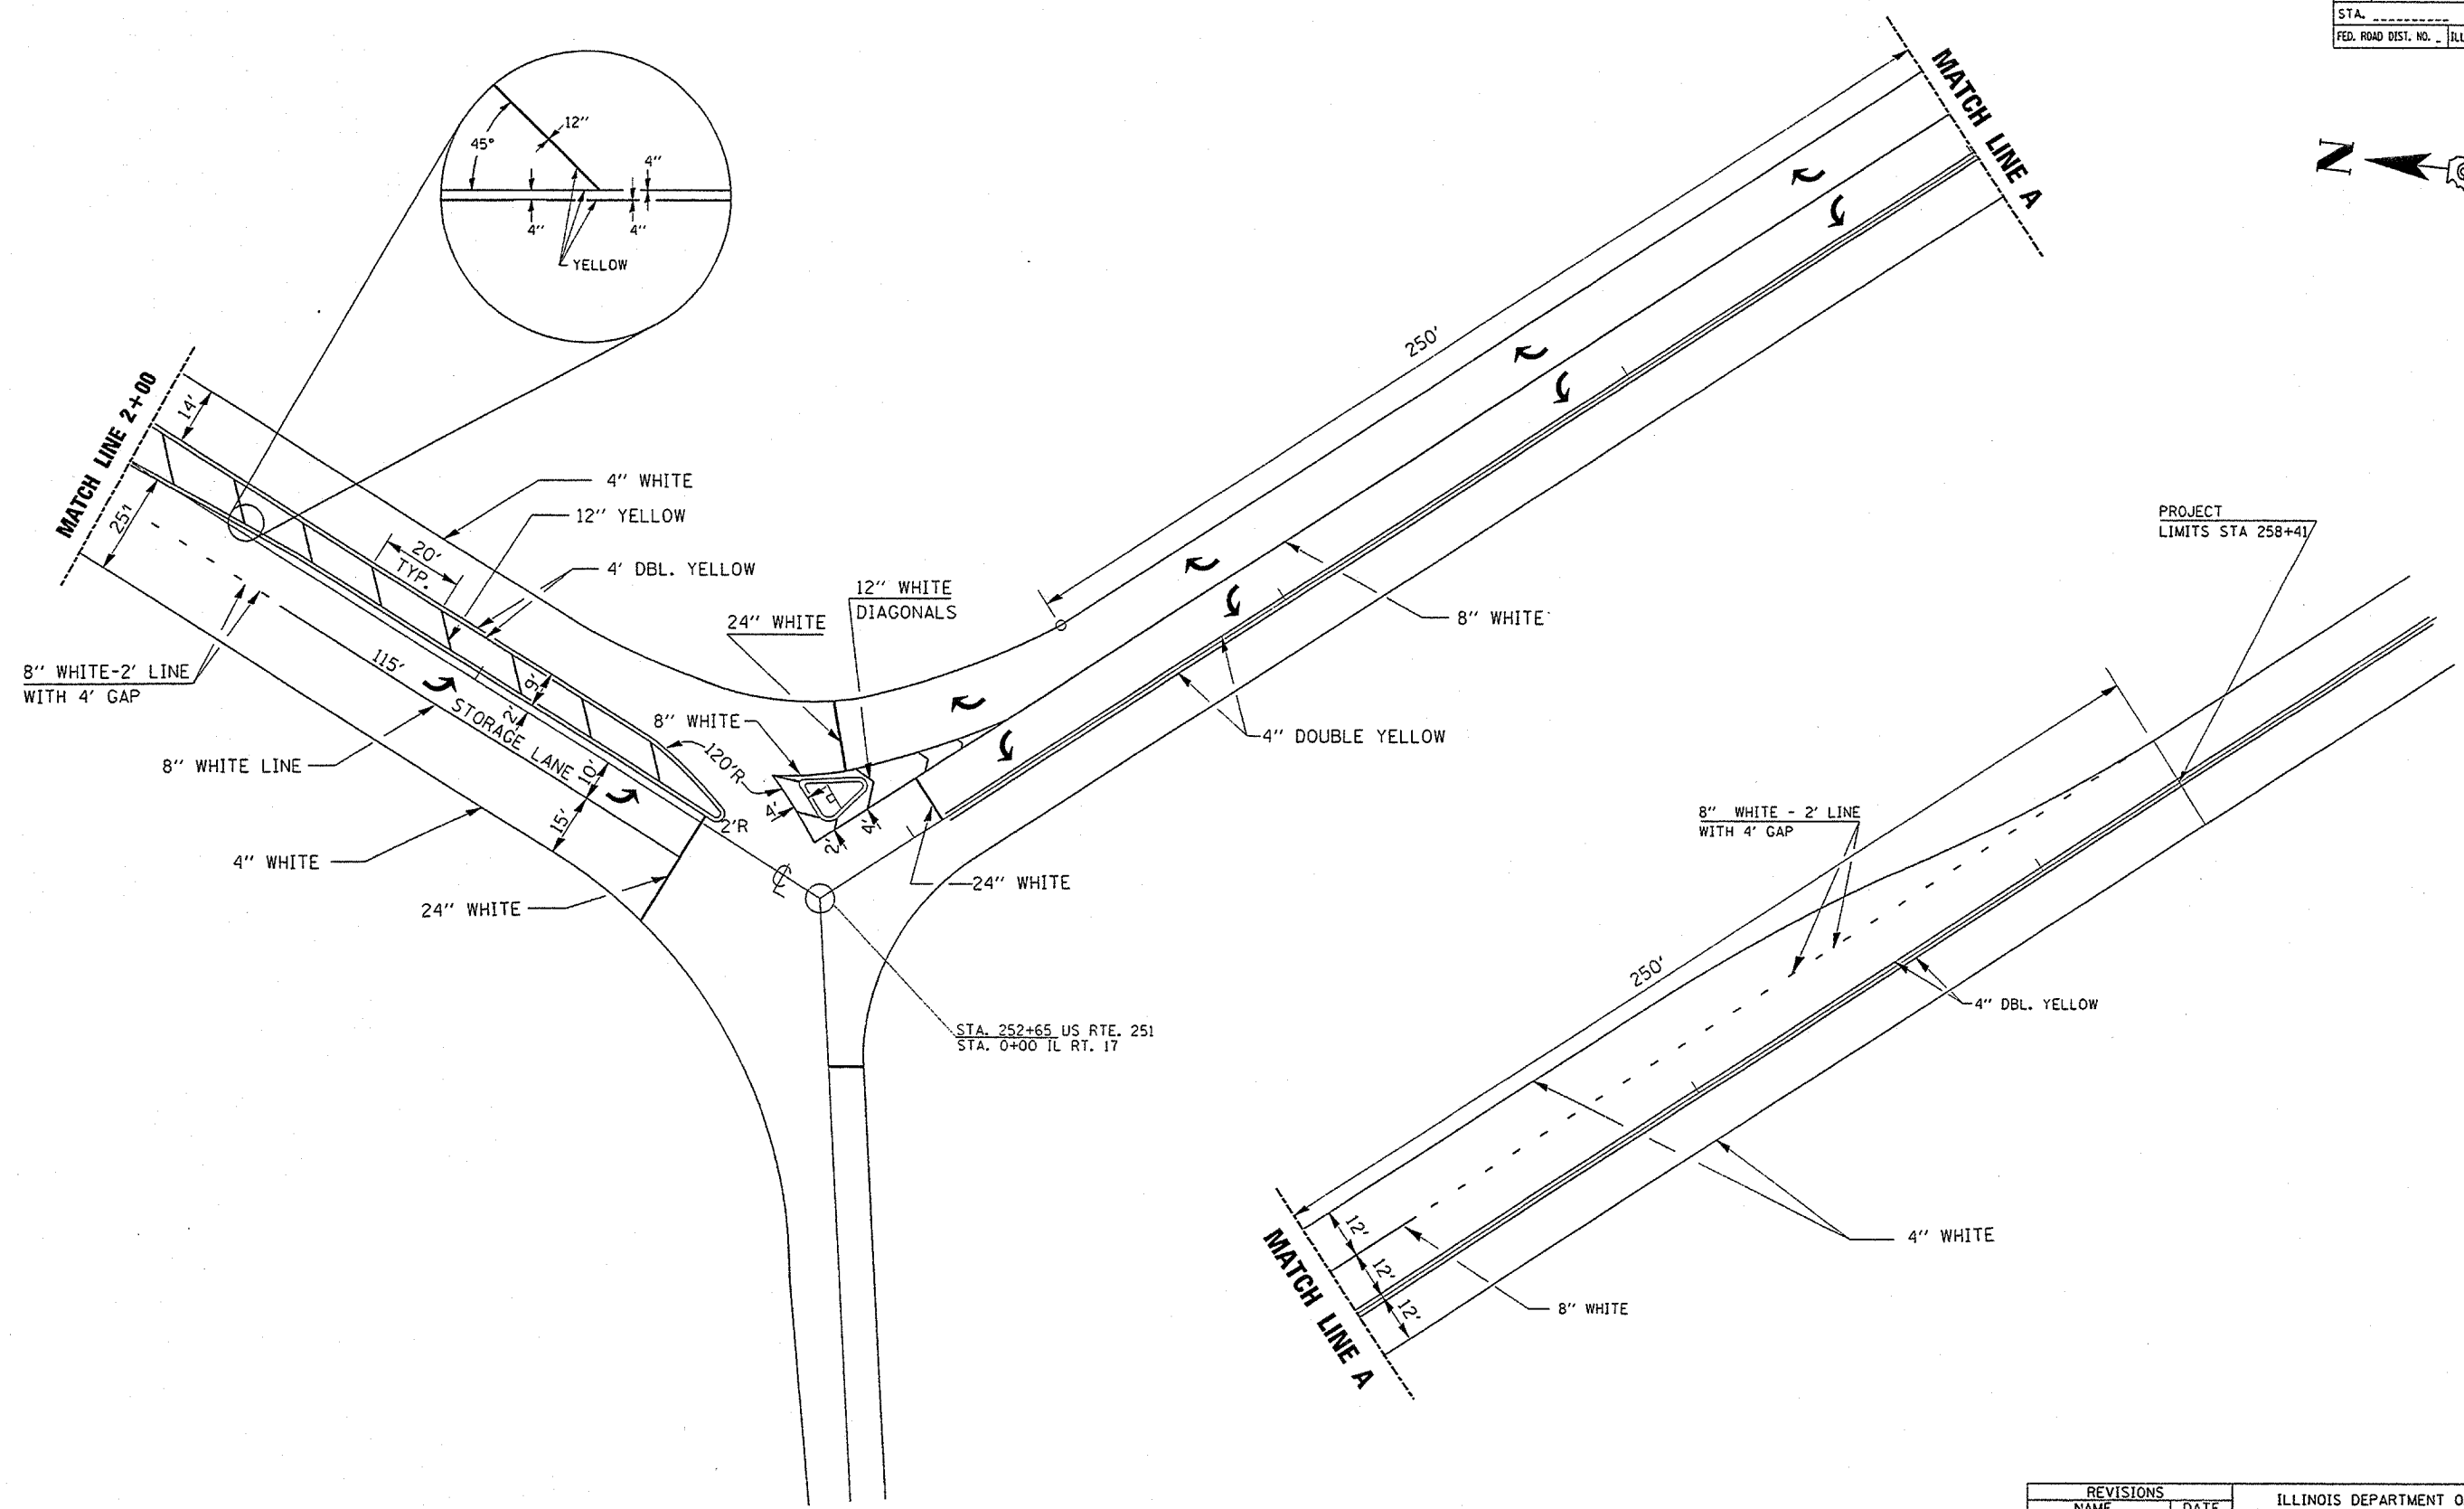

PROJECT  
LIMITS STA 258+41

STA. 252+65 US RTE. 251  
STA. 0+00 IL RT. 17

| REVISIONS |      |
|-----------|------|
| NAME      | DATE |
|           |      |
|           |      |
ILLINOIS DEPARTMENT OF TRANSPORTATION

**DETAILS**

SCALE: VERT.  
HORIZ.  
DATE

DRAWN BY  
CHECKED BY

DATE  
NAME  
SCALE  
REFERENCE