
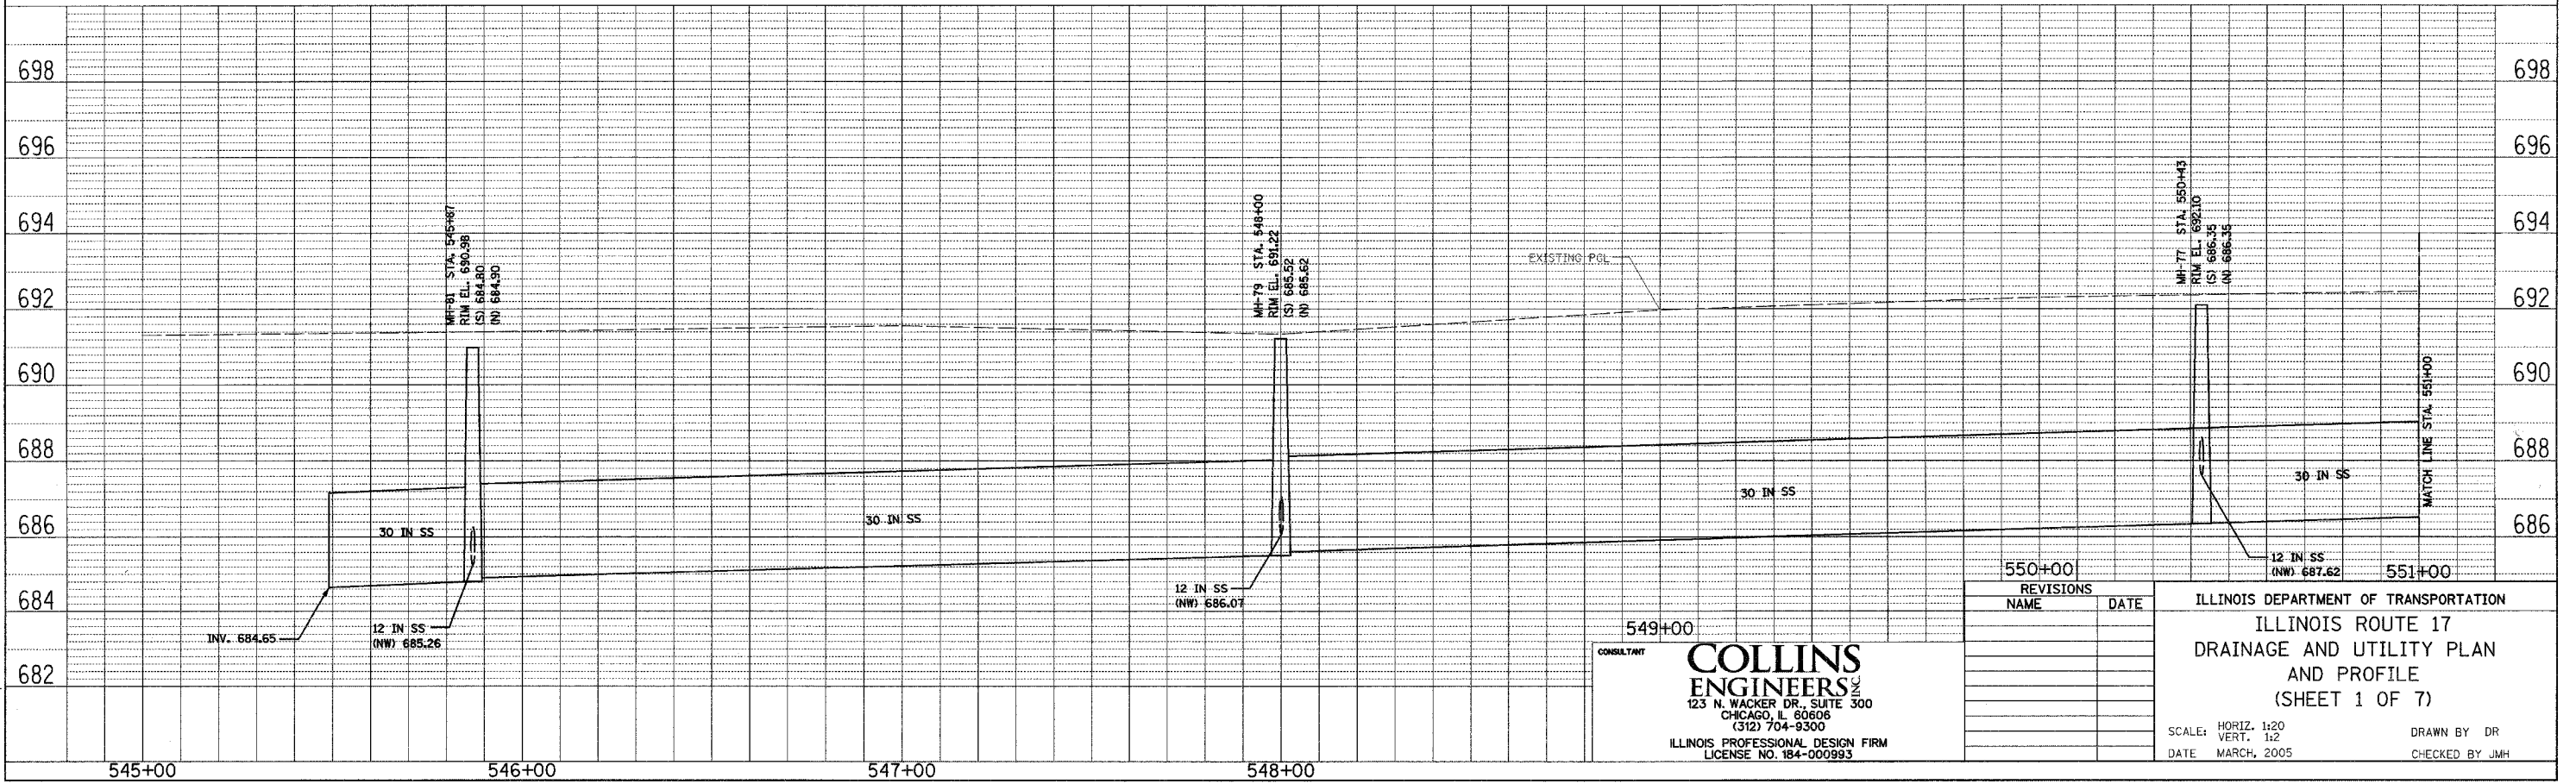


F.A. RTE.	SECTION	COUNTY	TOTAL SHEETS	SHEET NO.
649	67(T)RS-2&T	MARSHALL	74	21
STA. 545+00 TO STA. 551+00				
FED. ROAD DIST. NO. ILLINOIS			FED. AID PROJECT	
D-93-053-03			CONTRACT NUMBER 66403	

PLAN	SURVEYED	DATE
	PLANNED	
	CHECKED	
	BY	
	NO. OF WAY CHECKED	
	NOTE BOOK	
	NO.	

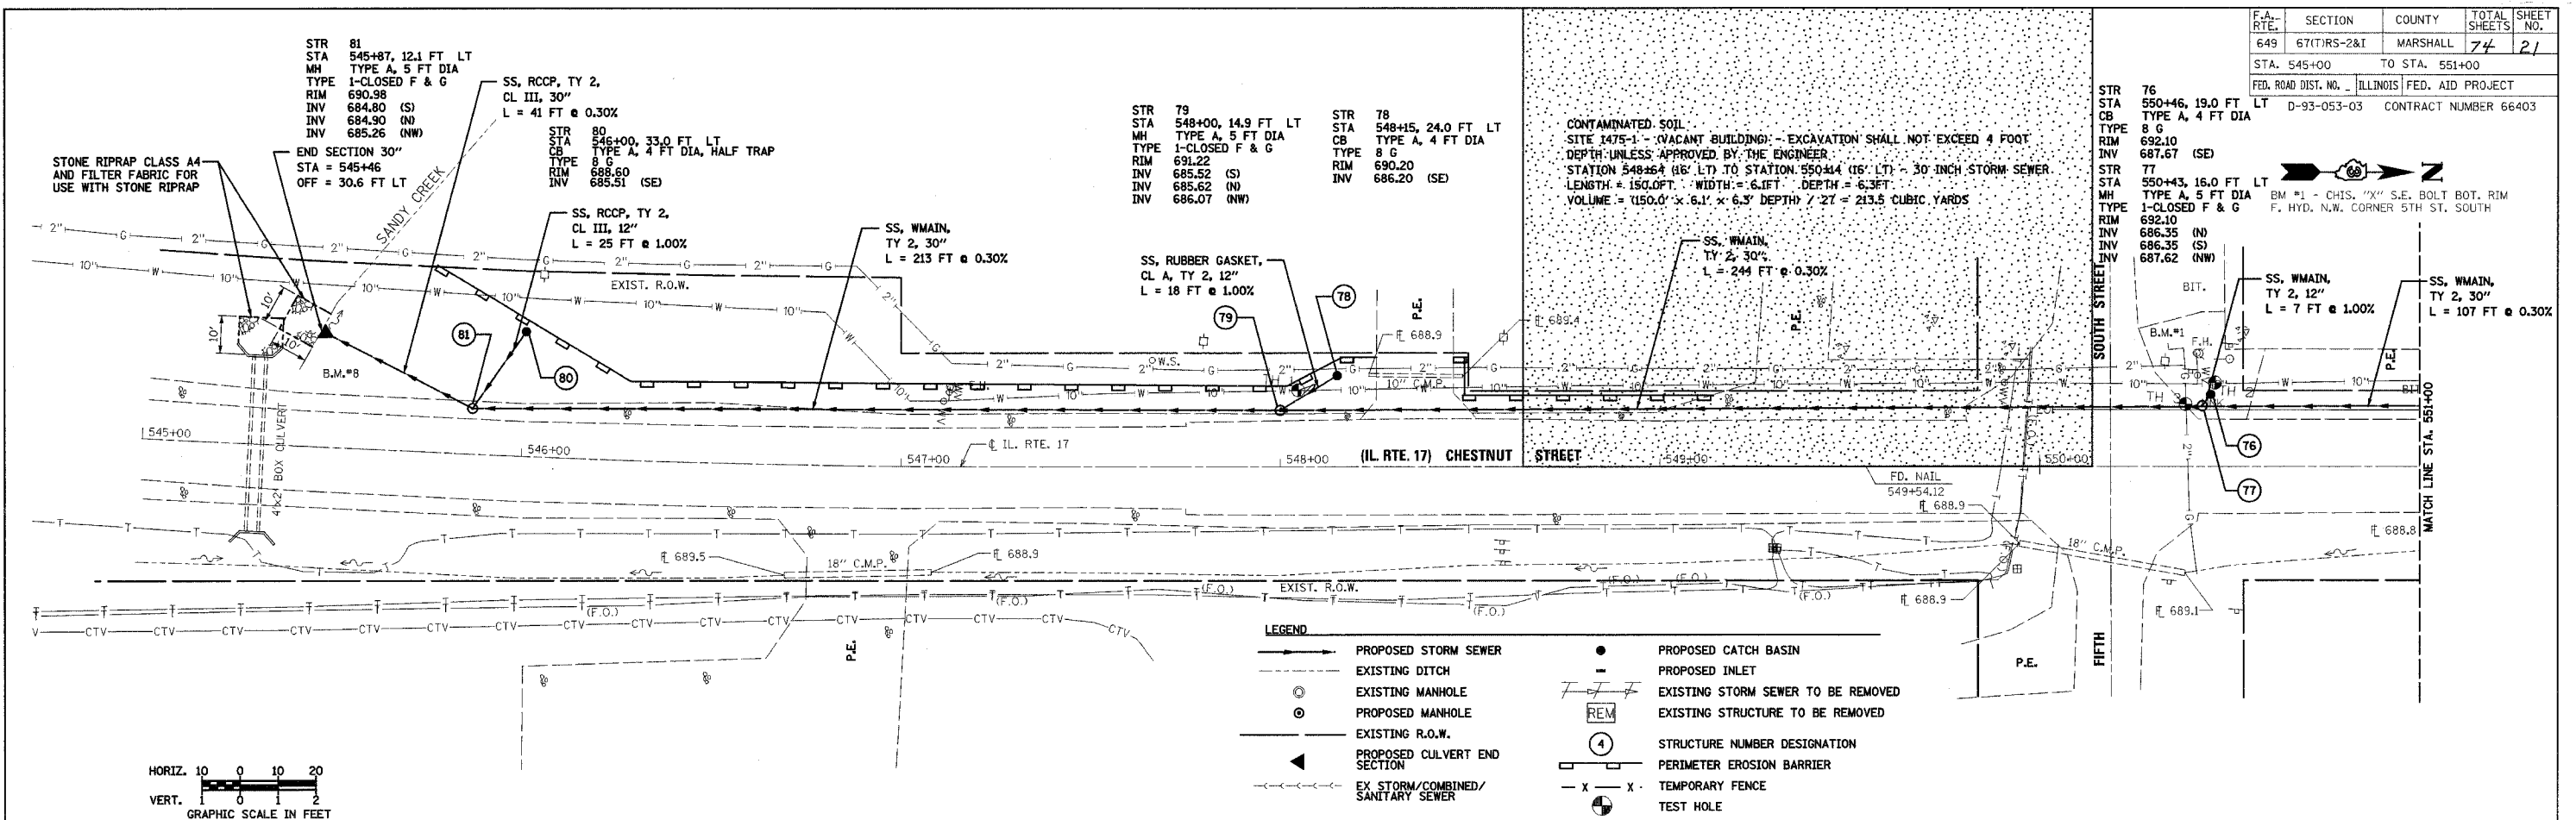

CONSULTANT

**COLLINS ENGINEERS, INC.**

123 N. WACKER DR., SUITE 300  
CHICAGO, IL 60606  
(312) 704-9300

ILLINOIS PROFESSIONAL DESIGN FIRM  
LICENSE NO. 184-000993

REVISIONS	NAME	DATE

FILE: g:\3846\6-16-04\38460004.dgn  
DATE: 30-Sep-04 12:27