


IL RT. 17 (CHESTNUT STREET)

Wohls

F.A.P. R.T.E.	SECTION	COUNTY	TOTAL SHEETS	SHEET NO.
649	(67) T&I	MARSHALL	74	46
STA. 574+00	TO STA. 576+00			
FED. ROAD DIST. NO.	ILLINOIS	FED. AID PROJECT		
10-93-053-01	CONTRACT NUMBER			

FINAL SURVEY	SUBMITTED	DATE
NOTE BOOK	PLOTTED	BY
AREAS CHECKED	TEMPLATE	
NO.	AREAS CHECKED	

ORIGINAL SURVEY	SUBMITTED	DATE
NOTE BOOK	PLOTTED	BY
AREAS CHECKED	TEMPLATE	
NO.	AREAS CHECKED	

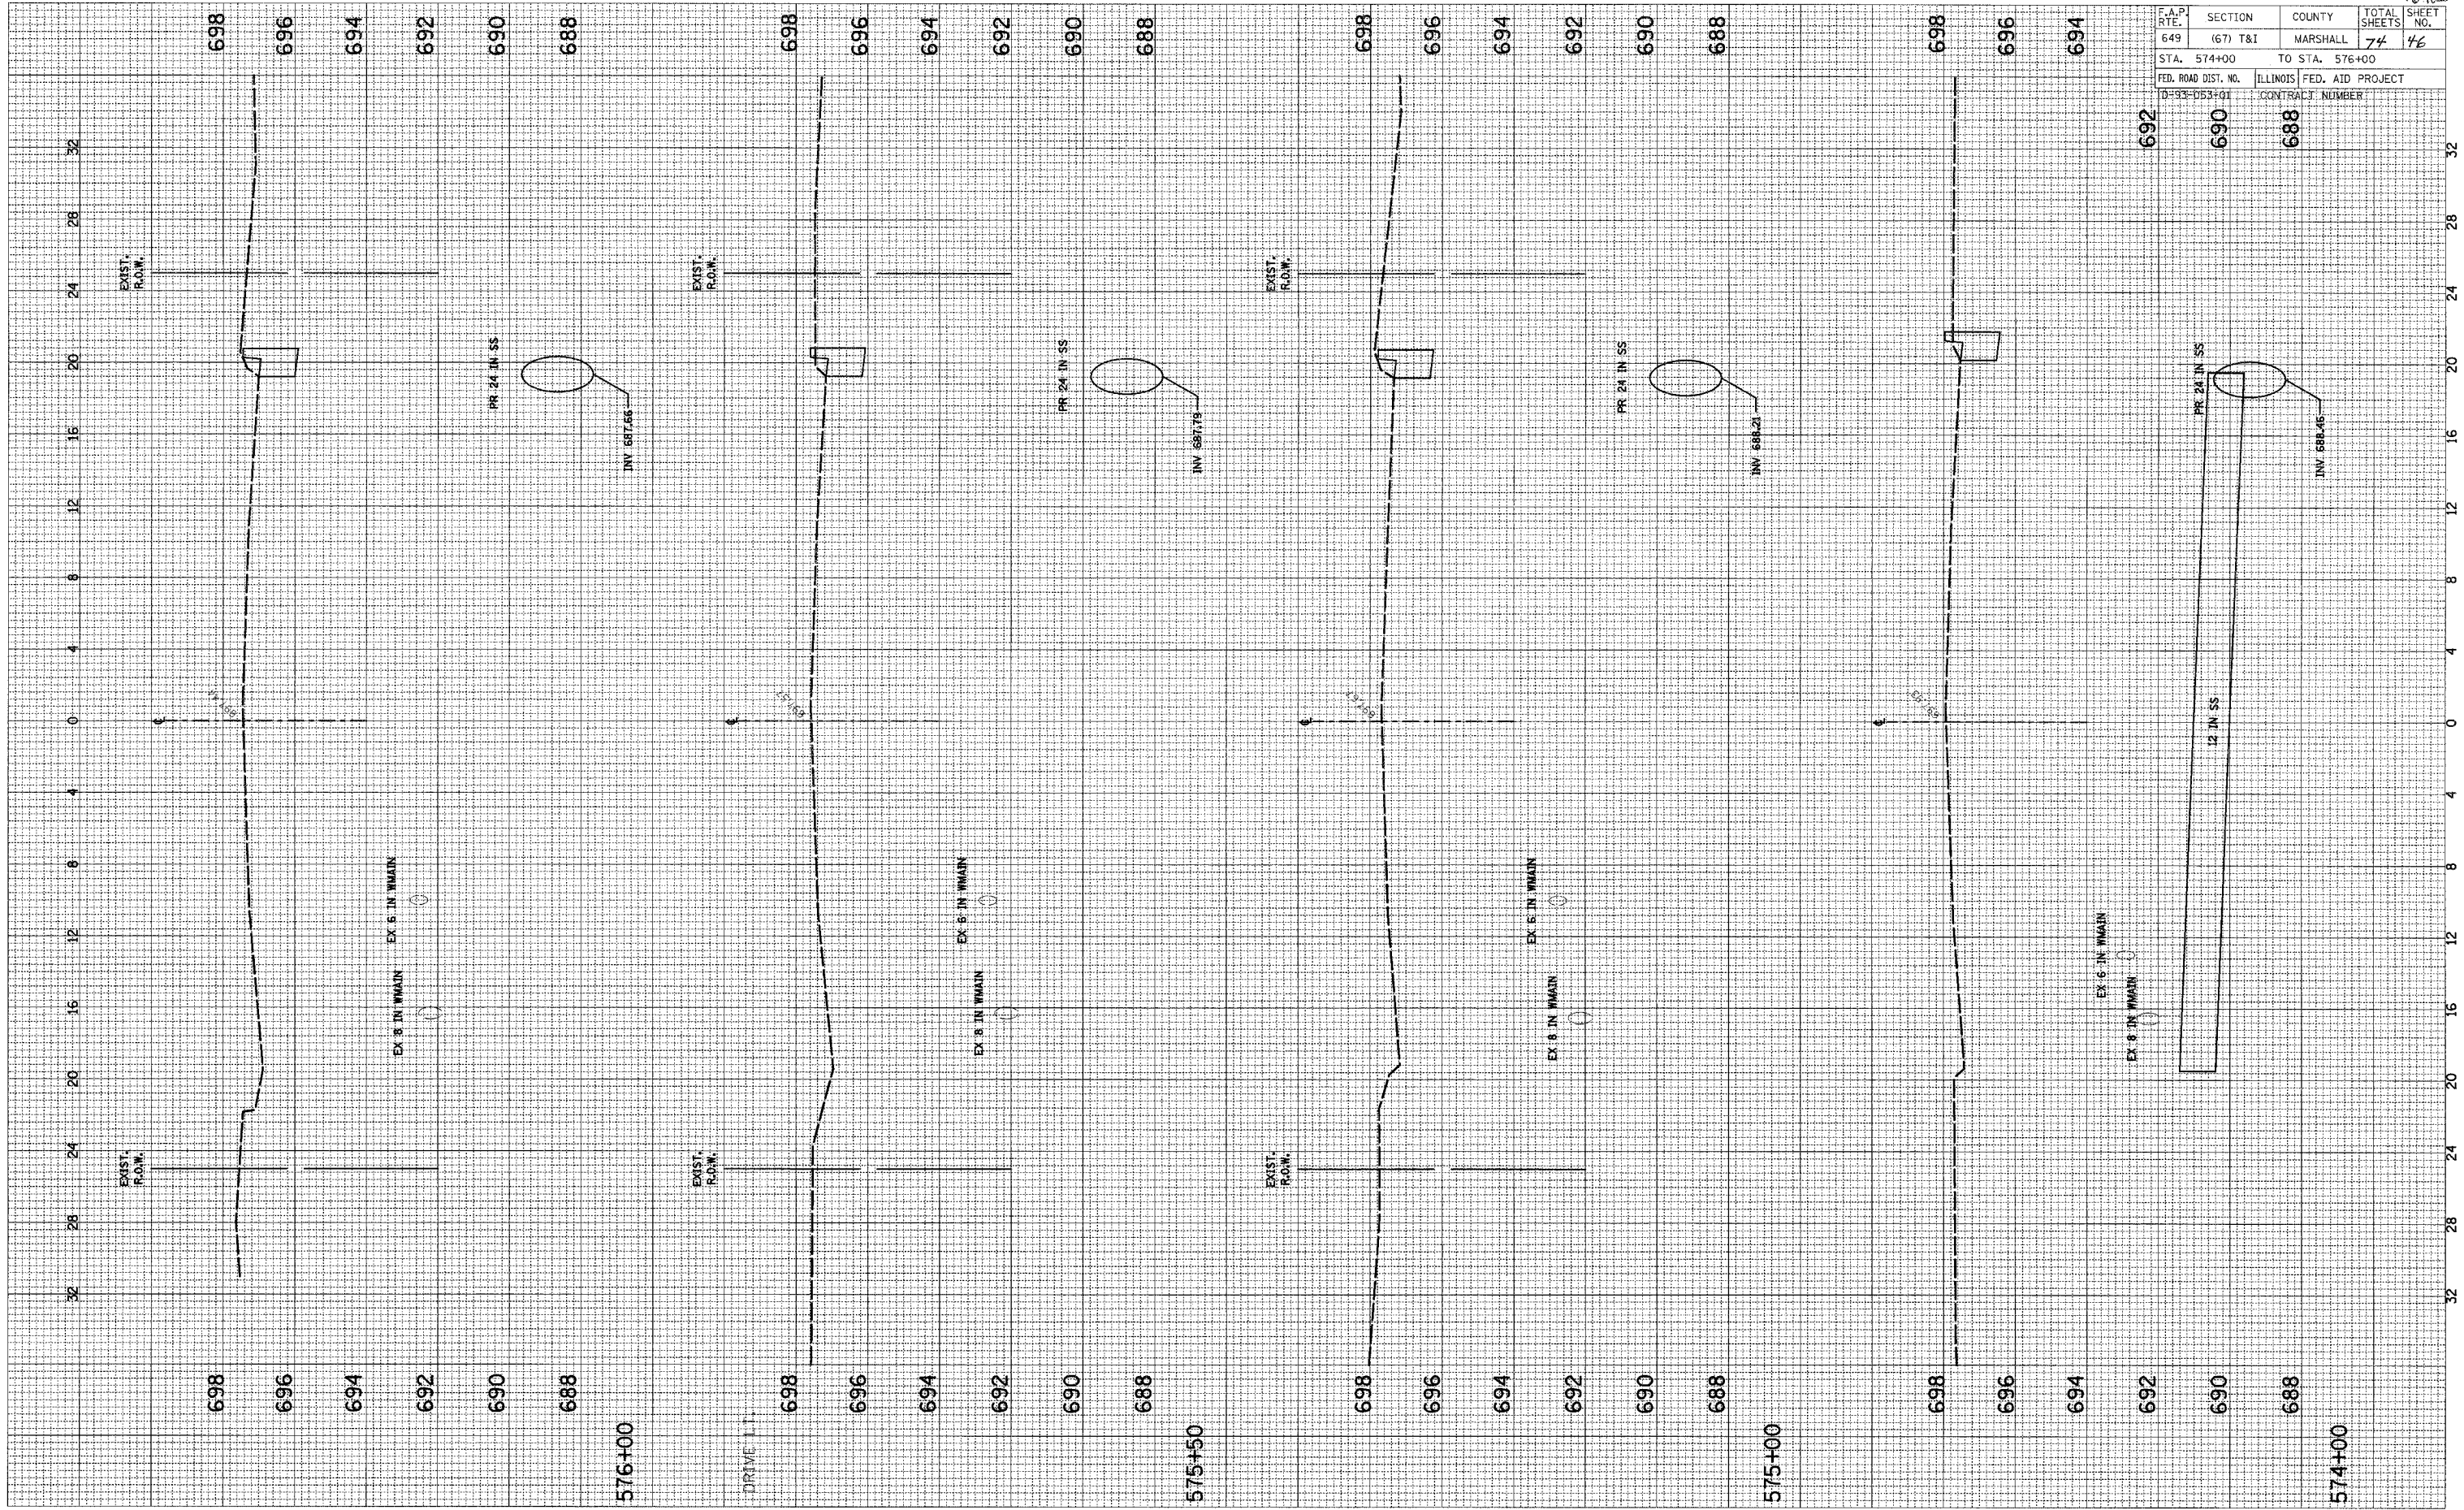

SCALE: HORIZ. 1" = 40'
VERT. 1" = 4'