


2ND NORTH STREET STORM SEWER

66403

F.A.P. RTE.	SECTION	COUNTY	TOTAL SHEETS	SHEET NO.
649	(67) T&I	MARSHALL	74	56
STA. 17+50	TO STA. 18+75			
FED. ROAD DIST. NO.	ILLINOIS	FED. AID PROJECT		
D-93-05590T	CONTRACT NUMBER			

FINI	SURVEYED	BY	DATE
SURVEY	PLOTTED		
NOTE BOOK	REVISIONS		
NO.	AREAS CHECKED		

ORIGINAL	SURVEYED	BY	DATE
SURVEY	PLOTTED		
NOTE BOOK	REVISIONS		
NO.	AREAS CHECKED		

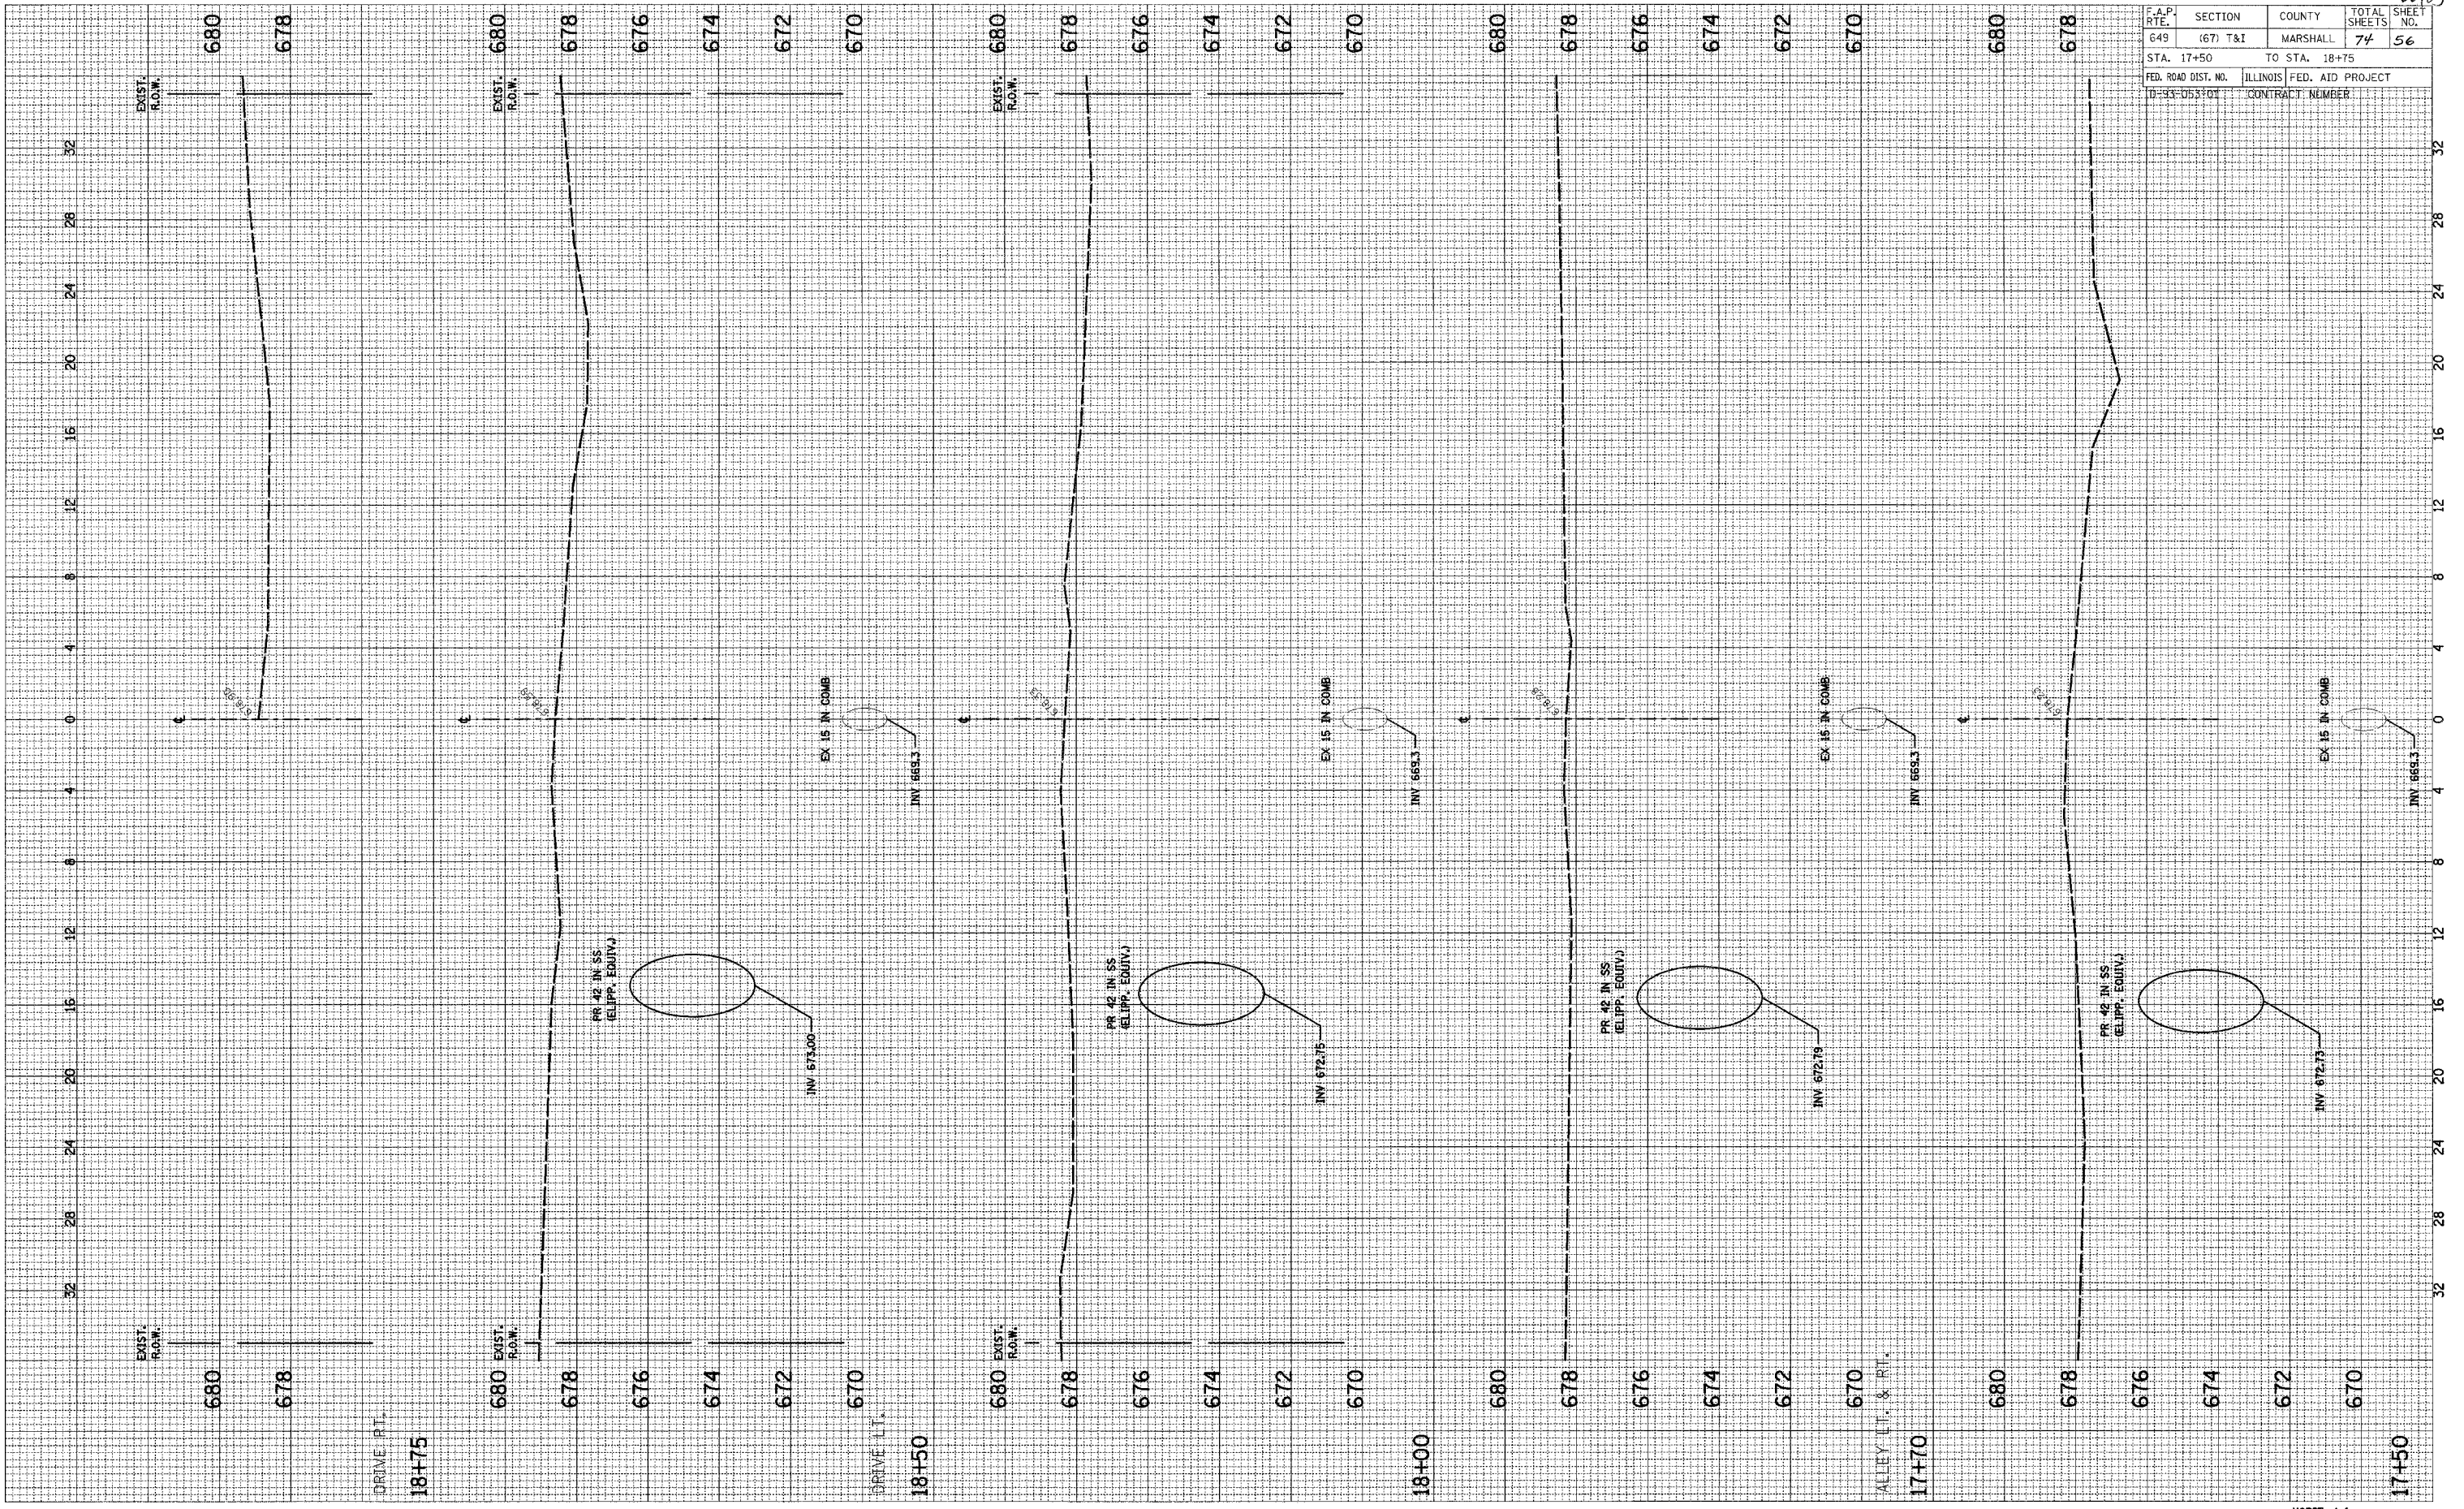

SCALE: HORIZ. 1/4" = 1' VERT. 1/2" = 1'