


2ND NORTH STREET STORM SEWER

10/03

F.A.P. RTE.	SECTION	COUNTY	TOTAL SHEETS	SHEET NO.
649	(67) T&I	MARSHALL	74	61
STA. 26+50		TO STA. 28+00		
FED. ROAD DIST. NO.	ILLINOIS	FED. AID PROJECT		
D-93-053+01	CONTRACT NUMBER			

FINAL SURVEY	BY	DATE
SURVEY		
NOTE BOOK		
AREAS CHECKED		
NO.		

ORIGINAL SURVEY	BY	DATE
SURVEY		
NOTE BOOK		
AREAS CHECKED		
NO.		

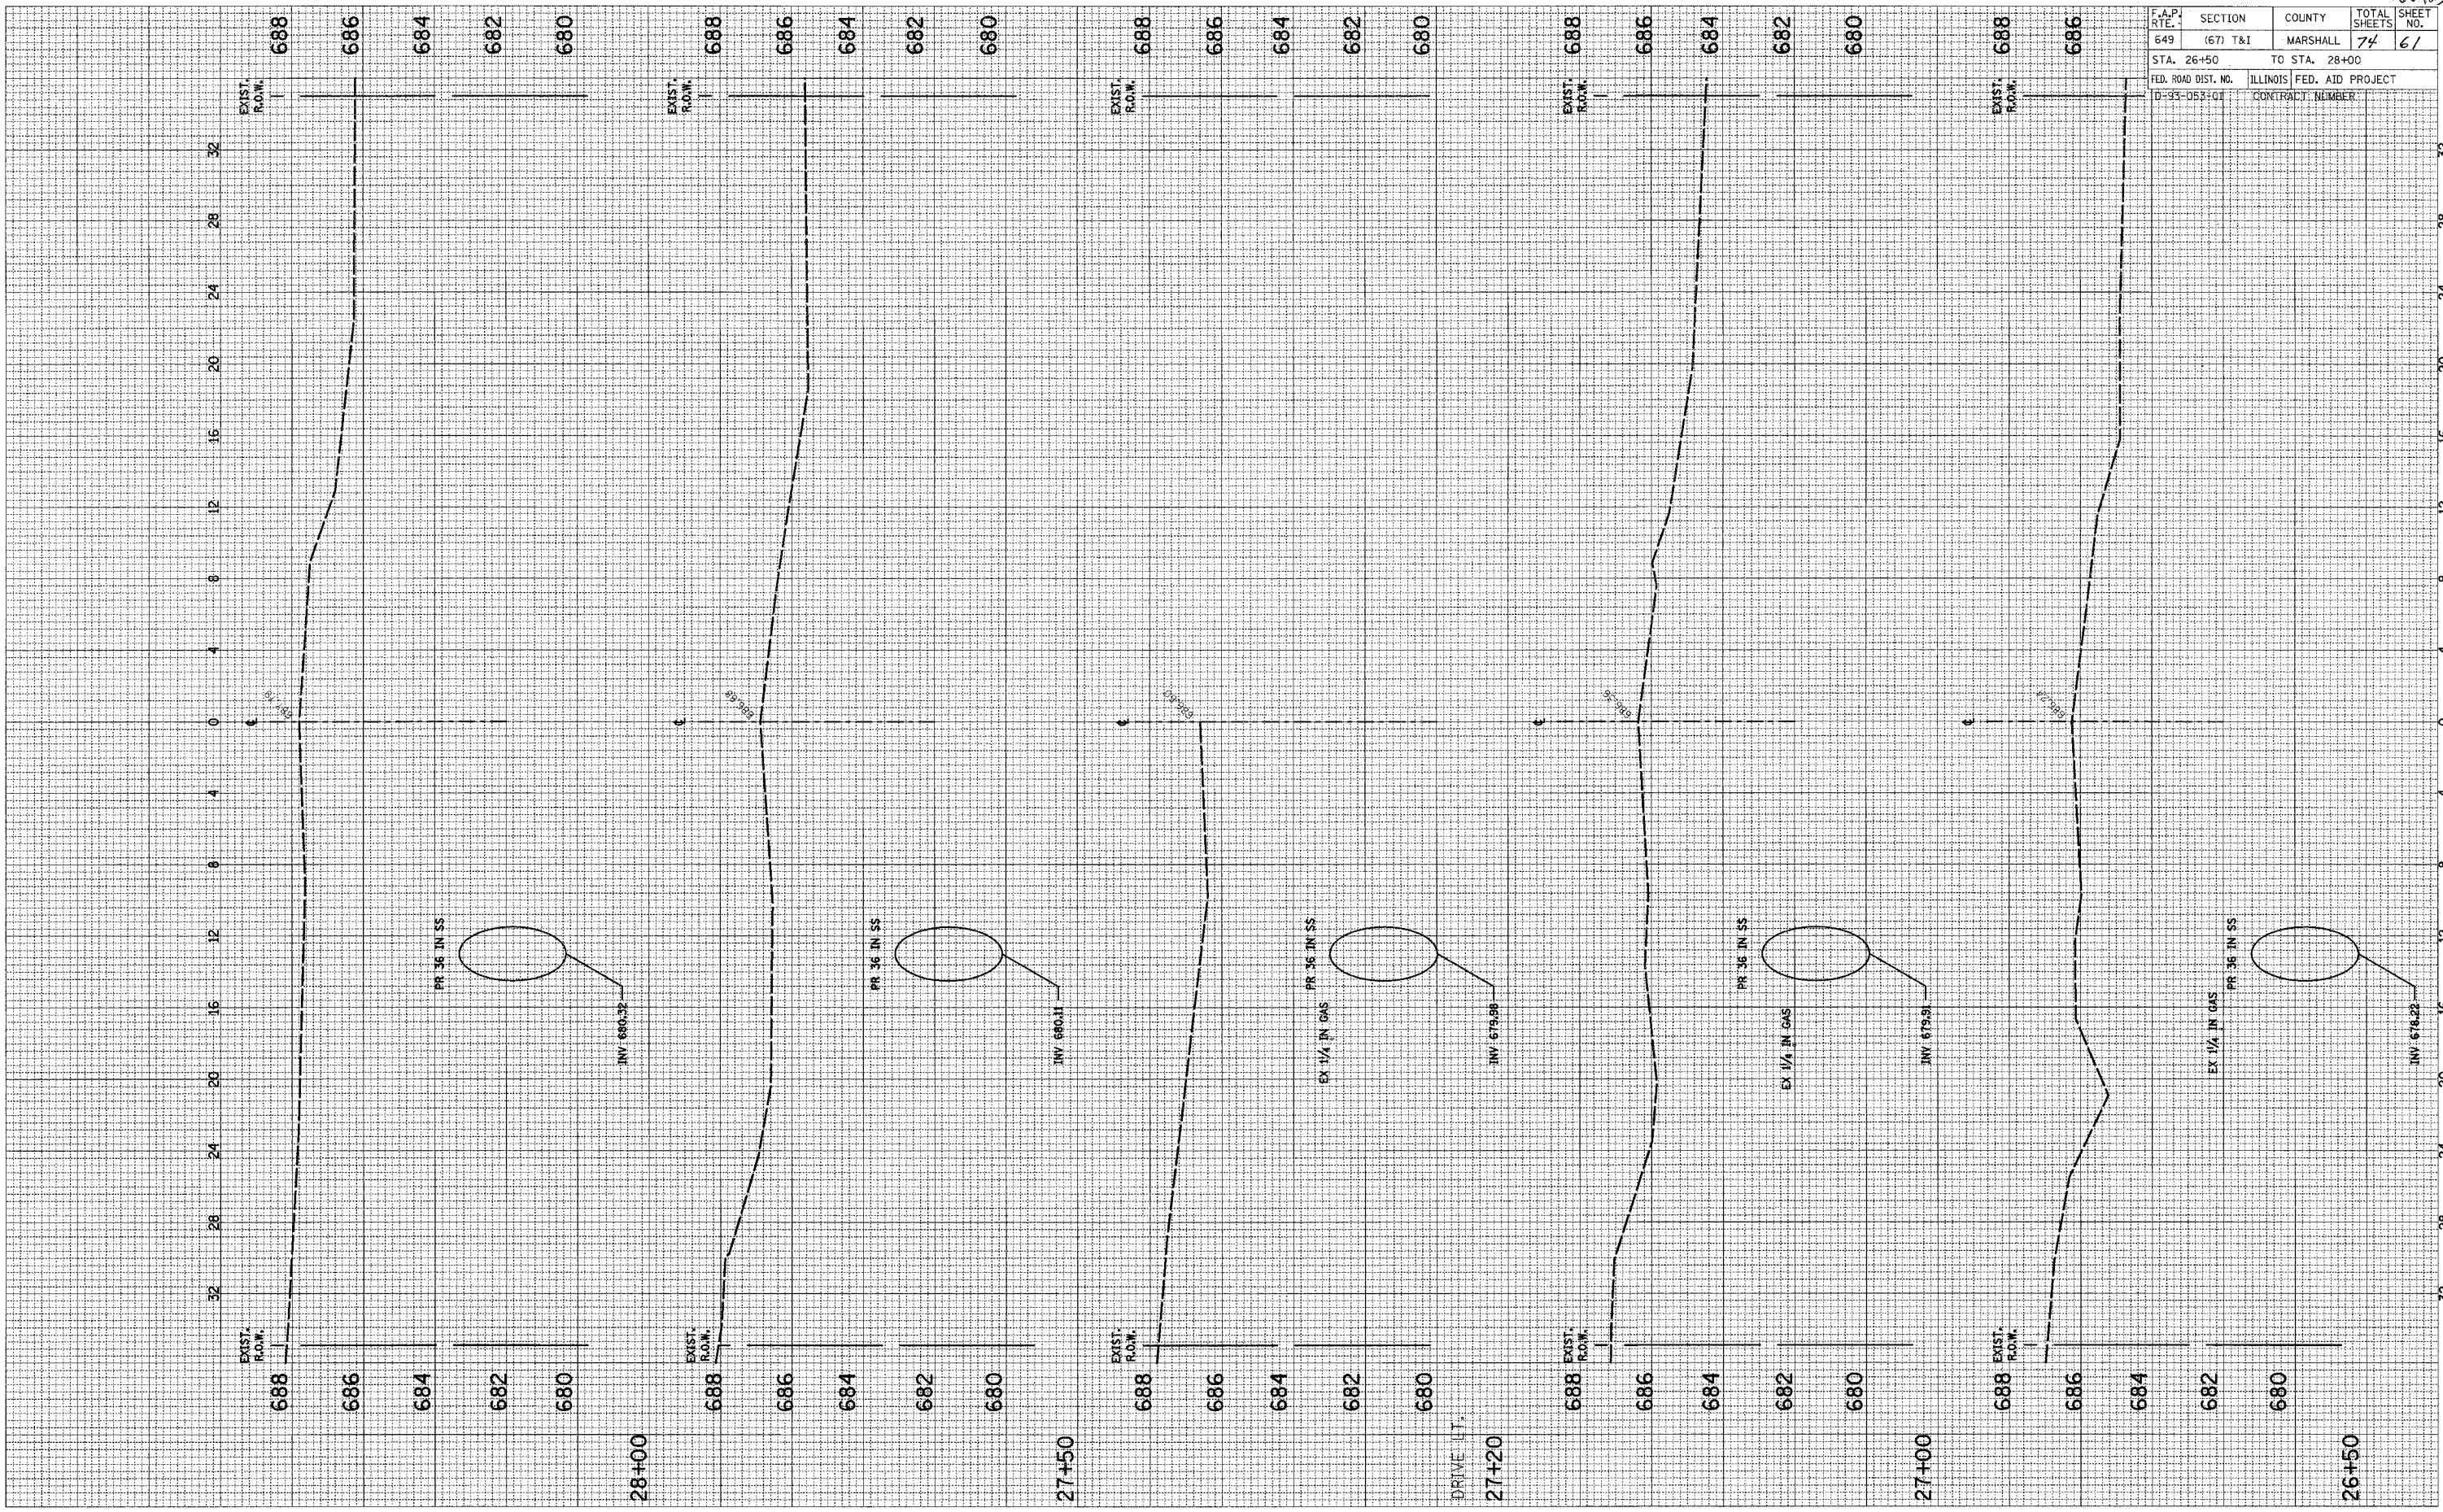

SCALE: HORIZ. 1/4" = 12' VERT. 1/2" = 12'