


2ND NORTH STREET STORM SEWER

6/10/03

DATE	BY

DATE	BY

F.A.P. RTE.	SECTION	COUNTY	TOTAL SHEETS	SHEET NO.
649	(67) T&I	MARSHALL	74	62
STA. 28+24		TO STA. 29+50		
FED. ROAD DIST. NO.		ILLINOIS FED. AID PROJECT		
D-93-053-01		CONTRACT NUMBER		

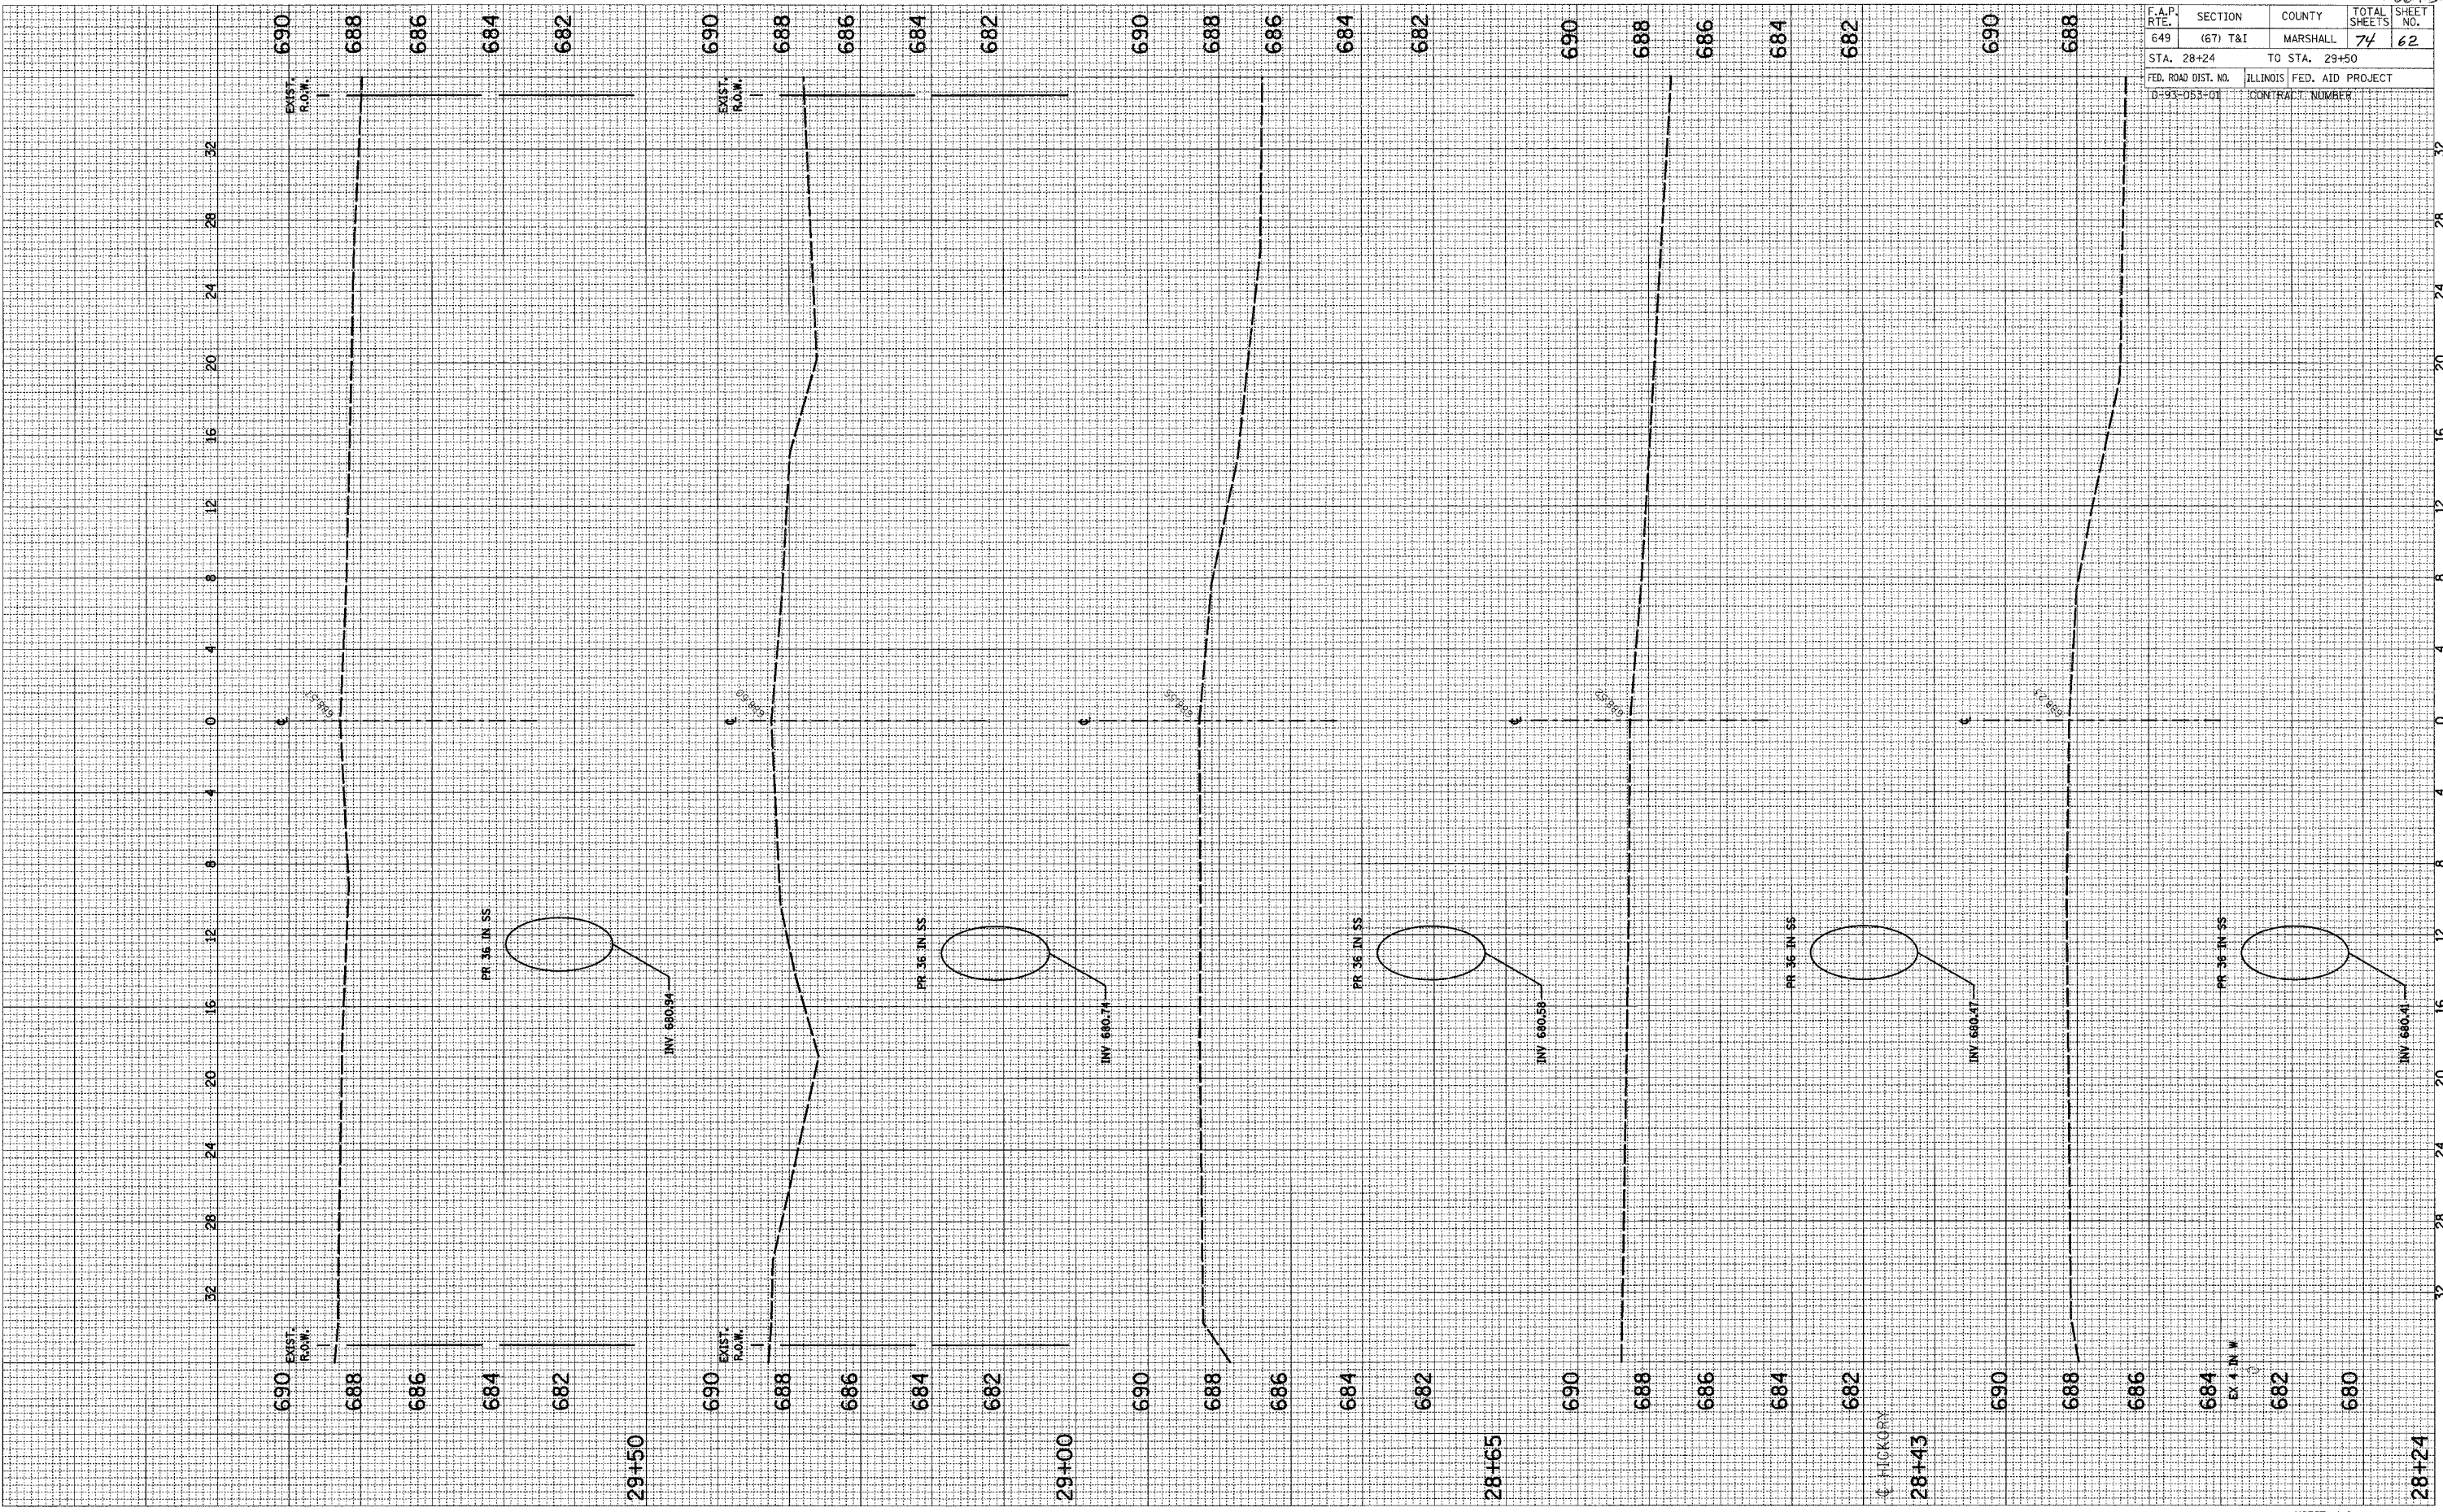

SCALE: HORIZ. 1"=4'
VERT. 1"=2'