


F.A.U. RTE.	SECTION	COUNTY	TOTAL SHEETS	SHEET NO.
8012		SANGAMON	13	4
STA.		TO STA.		
FED. ROAD DIST. NO.		ILLINOIS	FED. AID PROJECT	


• D-6 MISC TRAFFIC CONTROL 2006

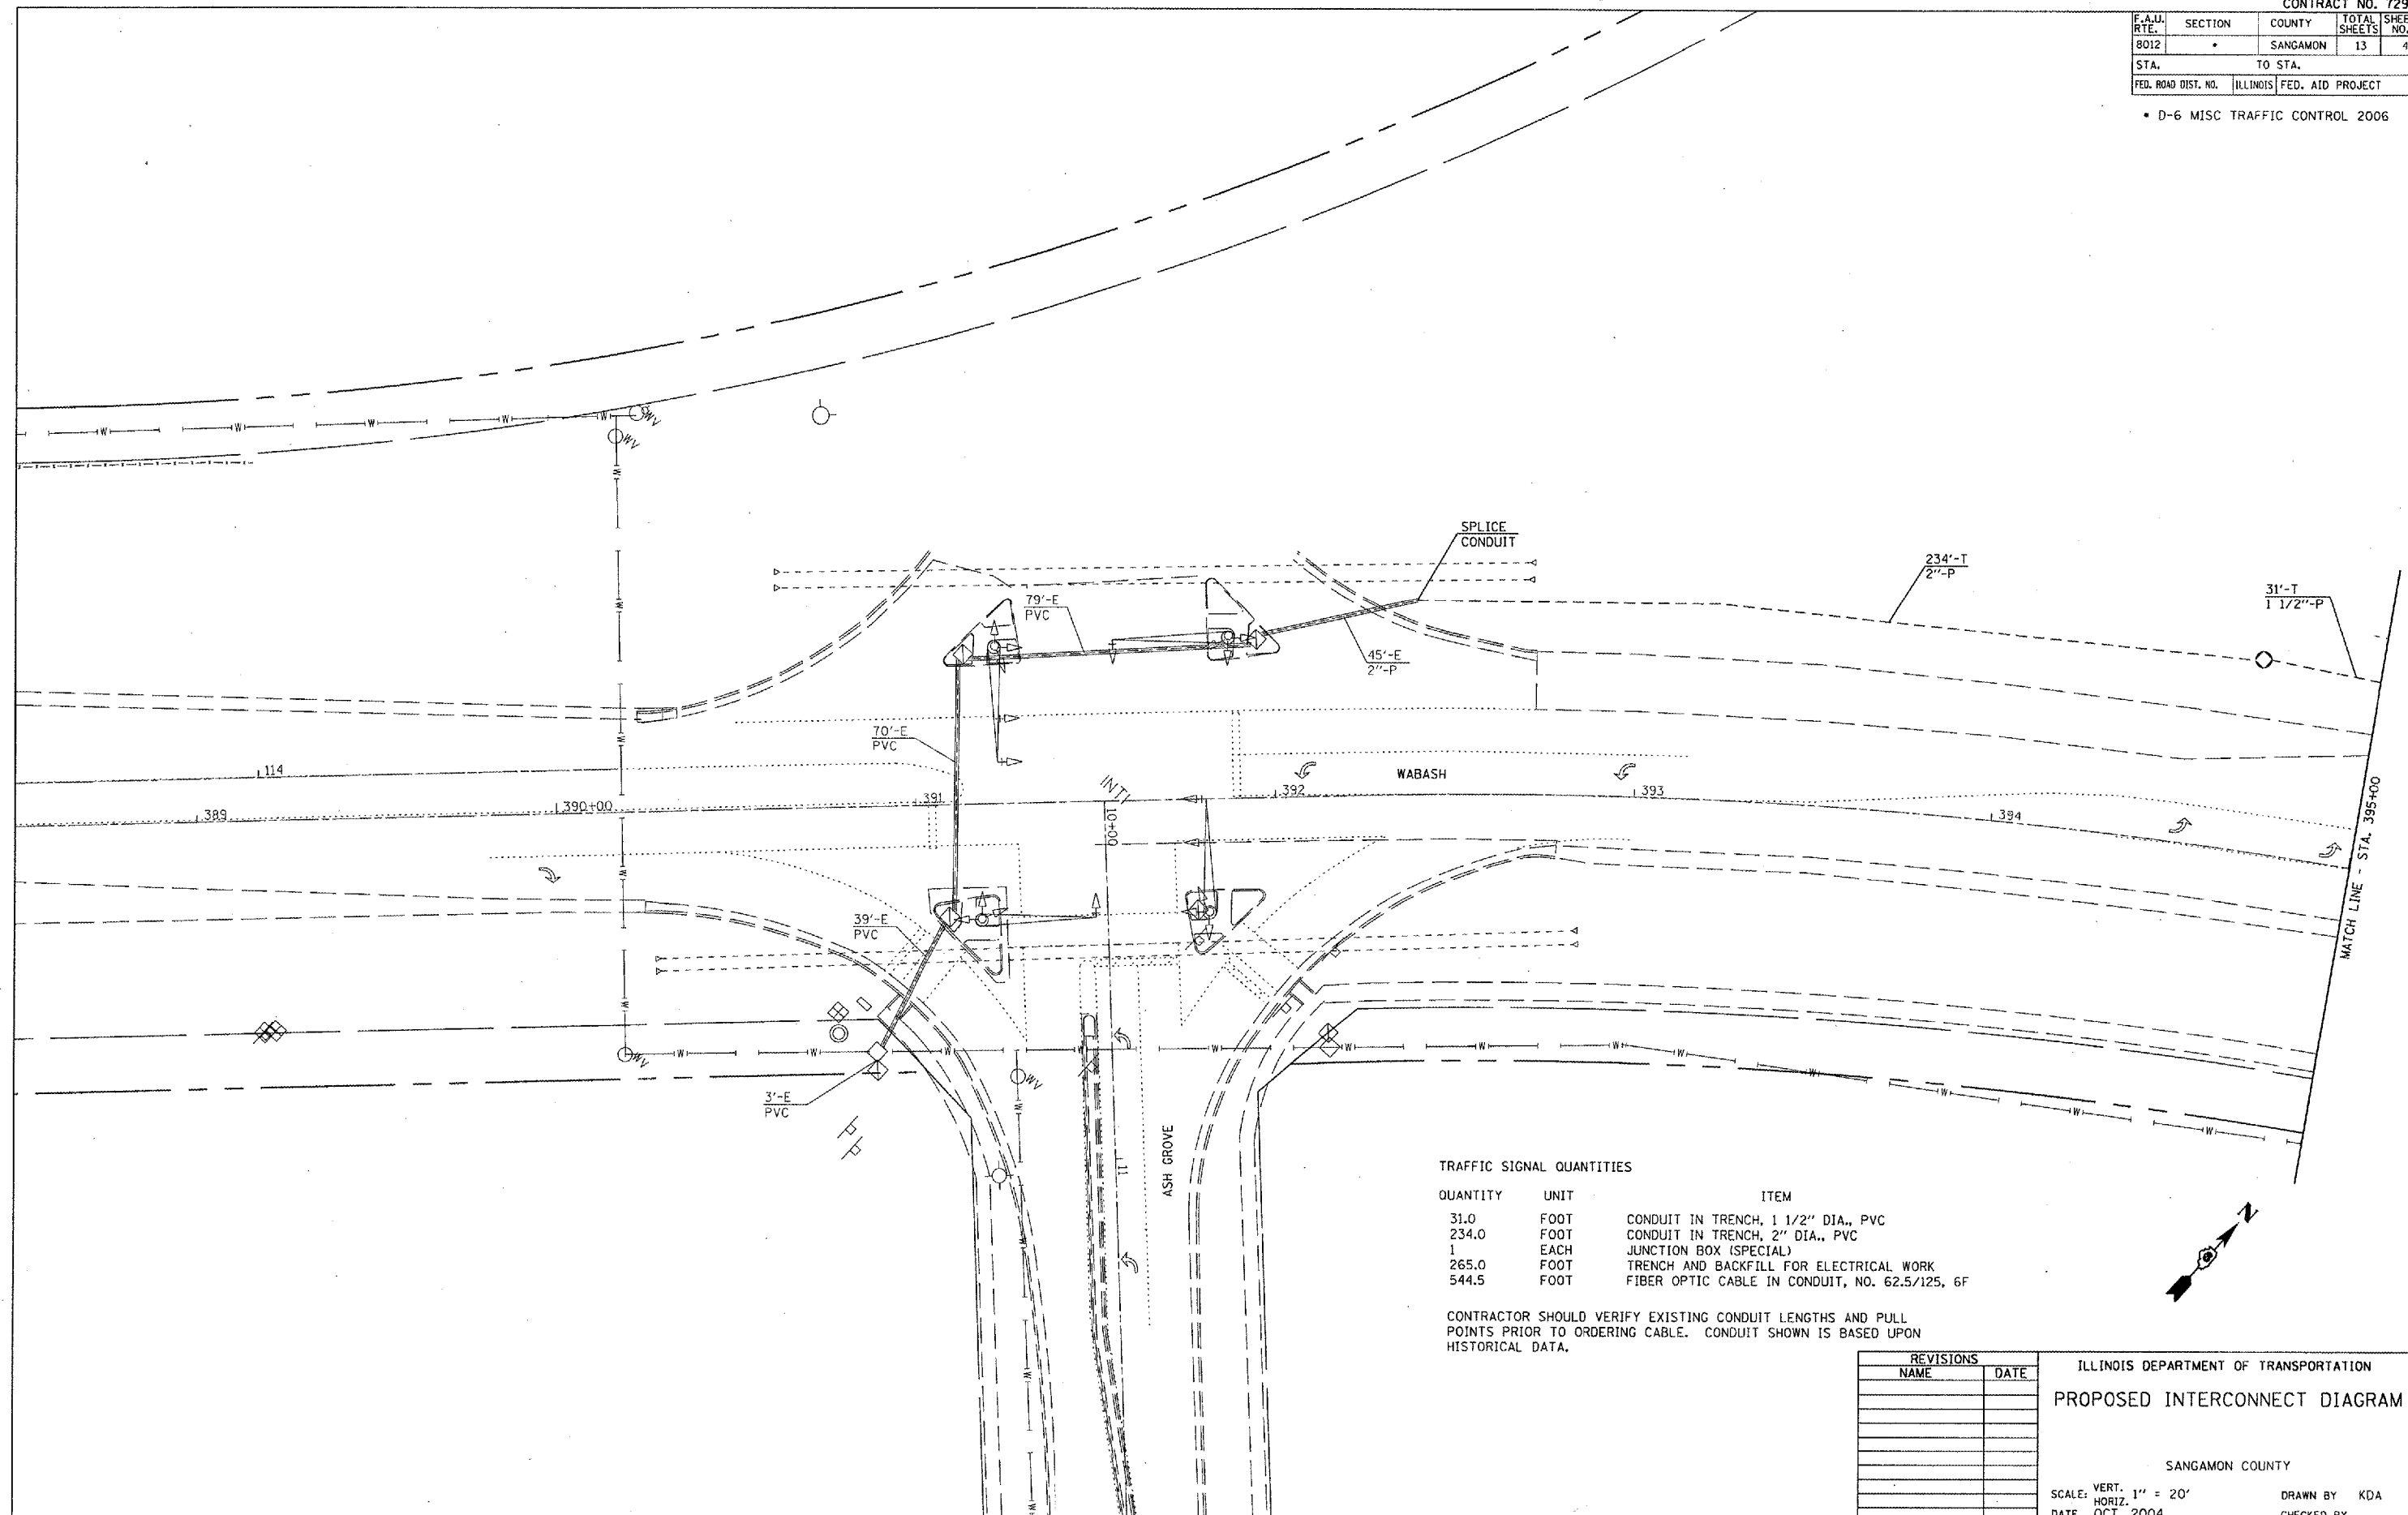

TRAFFIC SIGNAL QUANTITIES

QUANTITY	UNIT	ITEM
31.0	FOOT	CONDUIT IN TRENCH, 1 1/2" DIA., PVC
234.0	FOOT	CONDUIT IN TRENCH, 2" DIA., PVC
1	EACH	JUNCTION BOX (SPECIAL)
265.0	FOOT	TRENCH AND BACKFILL FOR ELECTRICAL WORK
544.5	FOOT	FIBER OPTIC CABLE IN CONDUIT, NO. 62.5/125, 6F

CONTRACTOR SHOULD VERIFY EXISTING CONDUIT LENGTHS AND PULL POINTS PRIOR TO ORDERING CABLE. CONDUIT SHOWN IS BASED UPON HISTORICAL DATA.

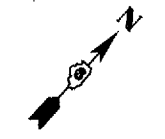

REVISIONS	
NAME	DATE

ILLINOIS DEPARTMENT OF TRANSPORTATION
PROPOSED INTERCONNECT DIAGRAM
 SANGAMON COUNTY
 SCALE: VERT. 1" = 20'
 HORIZ. DATE OCT. 2004
 DRAWN BY KDA
 CHECKED BY

PLOT DATE = 2/16/2005
 FILE NAME = C:\Projects\J858485\Asst.dgn
 PLOT SCALE = 43.2735 / IN.
 REFERENCE = #REF#