


FAI ROUTE	SECTION	COUNTY	TOTAL SHEETS	SHEET NO
64	82-7RS-1, 82-7HB-1, 2I	ST. CLAIR	89	23
STA. 800+00		TO STA. 815+00		
CONTRACT NO.: 76813				

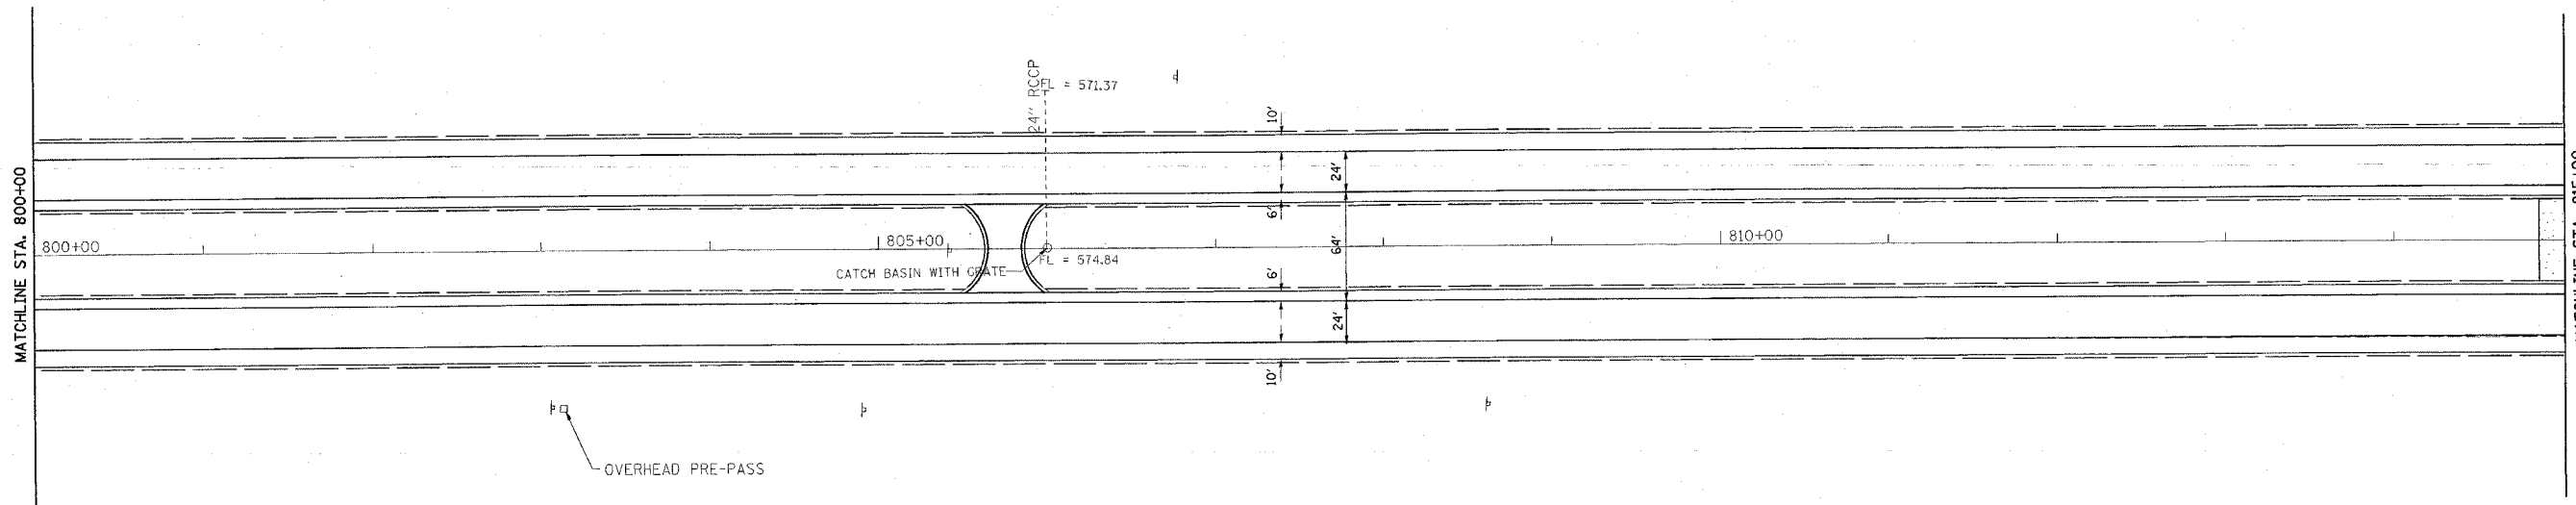

PLAN	SURVEYED	BY	DATE
NOTE BOOK	ADJUSTED		
No.	RT. OF WAY CHECKED		
	PAID FILE NAME		



ILLINOIS DEPARTMENT OF TRANSPORTATION
PLAN VIEW

FAI ROUTE 64
 SECTION 82-7RS-1, 82-7HB-1, 2I
 ST. CLAIR COUNTY

REVISIONS	
NAME	DATE

DRAWN BY:

PLOT DATE: *DATE-TIME*

ROOT L&R
 NON-SPEC
 REF. P16
 REF.