


FAI ROUTE	SECTION	COUNTY	TOTAL SHEETS	SHEET NO.
64	82-7RS-1, 82-7HB-1, 2I	ST. CLAIR	89	29
STA. 890+00		TO STA. 905+00		
CONTRACT NO.: 76813				

PLAN	SURVEYED	BY	DATE
	NOTE BOOK		
	ALIGNMENT CHECKED		
	FIELD FILE NAME		

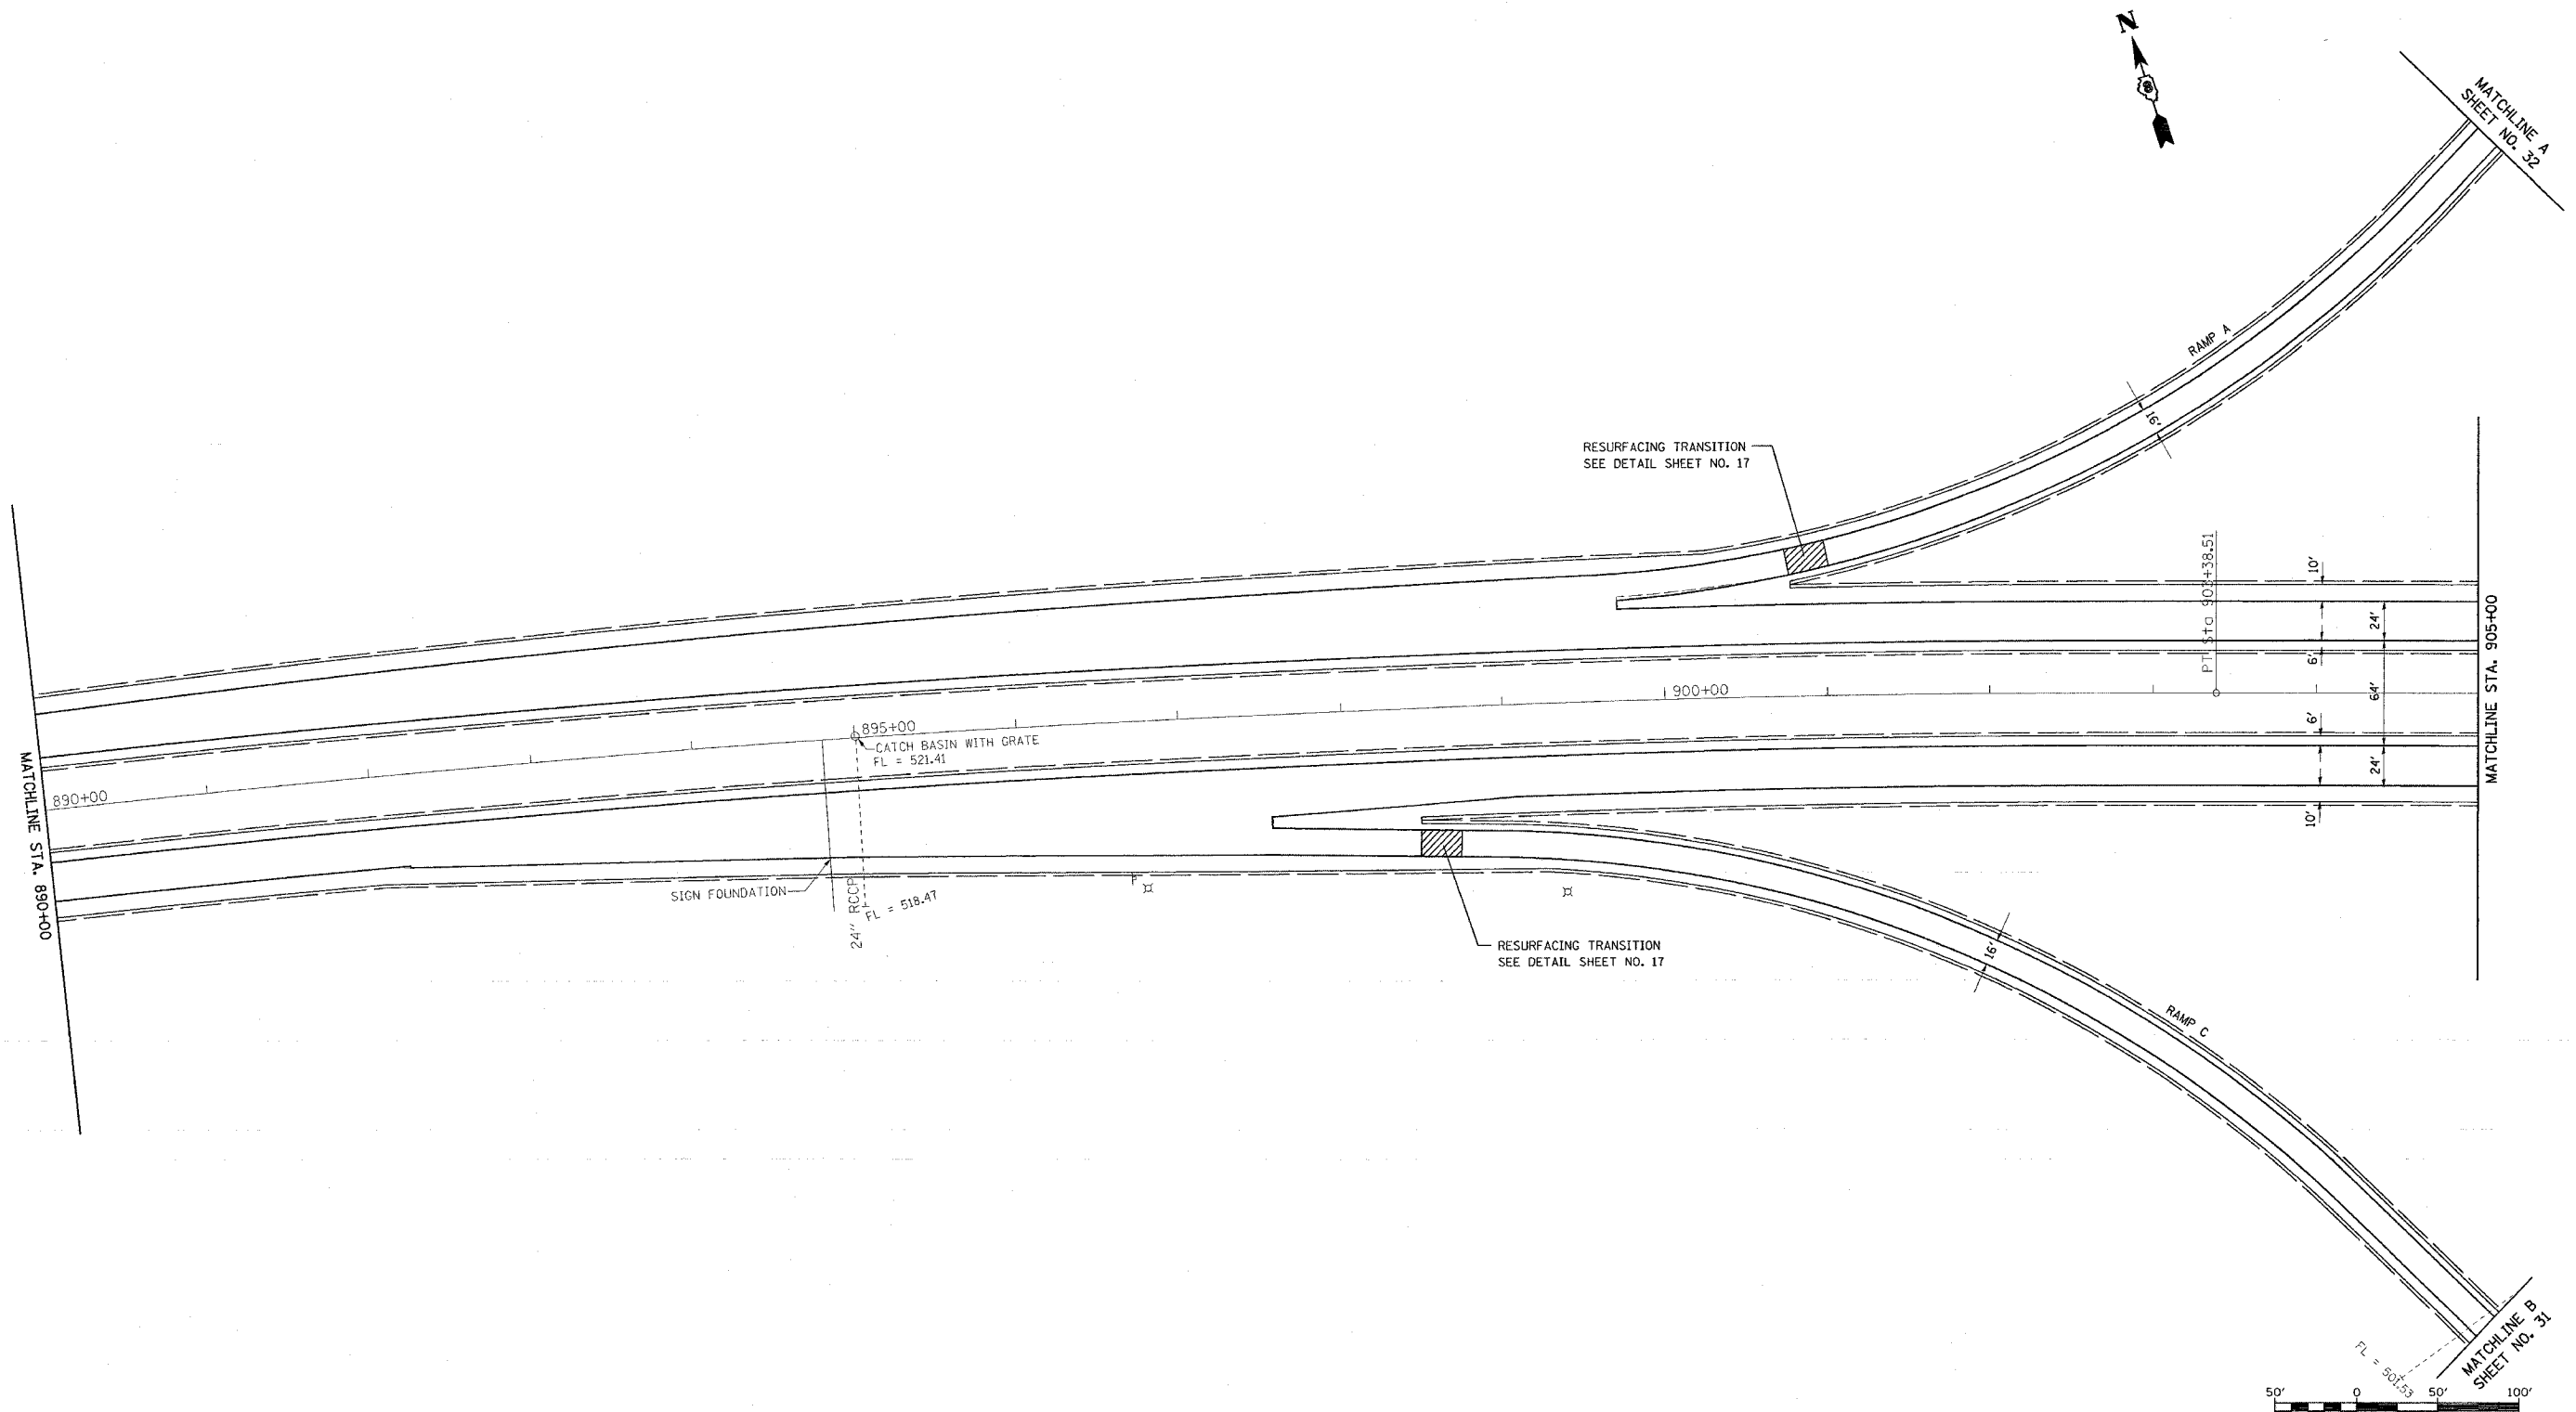

REVISIONS	
NAME	DATE

ILLINOIS DEPARTMENT OF TRANSPORTATION
PLAN VIEW
I-64 AT IL RTE 158
RAMPS A AND C
 FAI ROUTE 64
 SECTION 82-7RS-1, 82-7HB-1, 2I
 ST. CLAIR COUNTY
 DRAWN BY:

PLOT DATE: 4/26/2005

4/26/2005
 4:26:28 PM
 REF: P1C
 REF: P1C