


FAI ROUTE	SECTION	COUNTY	TOTAL SHEETS	SHEET NO.
64	82-7RS-1, 82-7HB, 2I	ST. CLAIR	89	44
STA. TO STA.				
CONTRACT NO.: 76813				

PLAN	SURVEYED	BY	DATE
NO.	NO.		

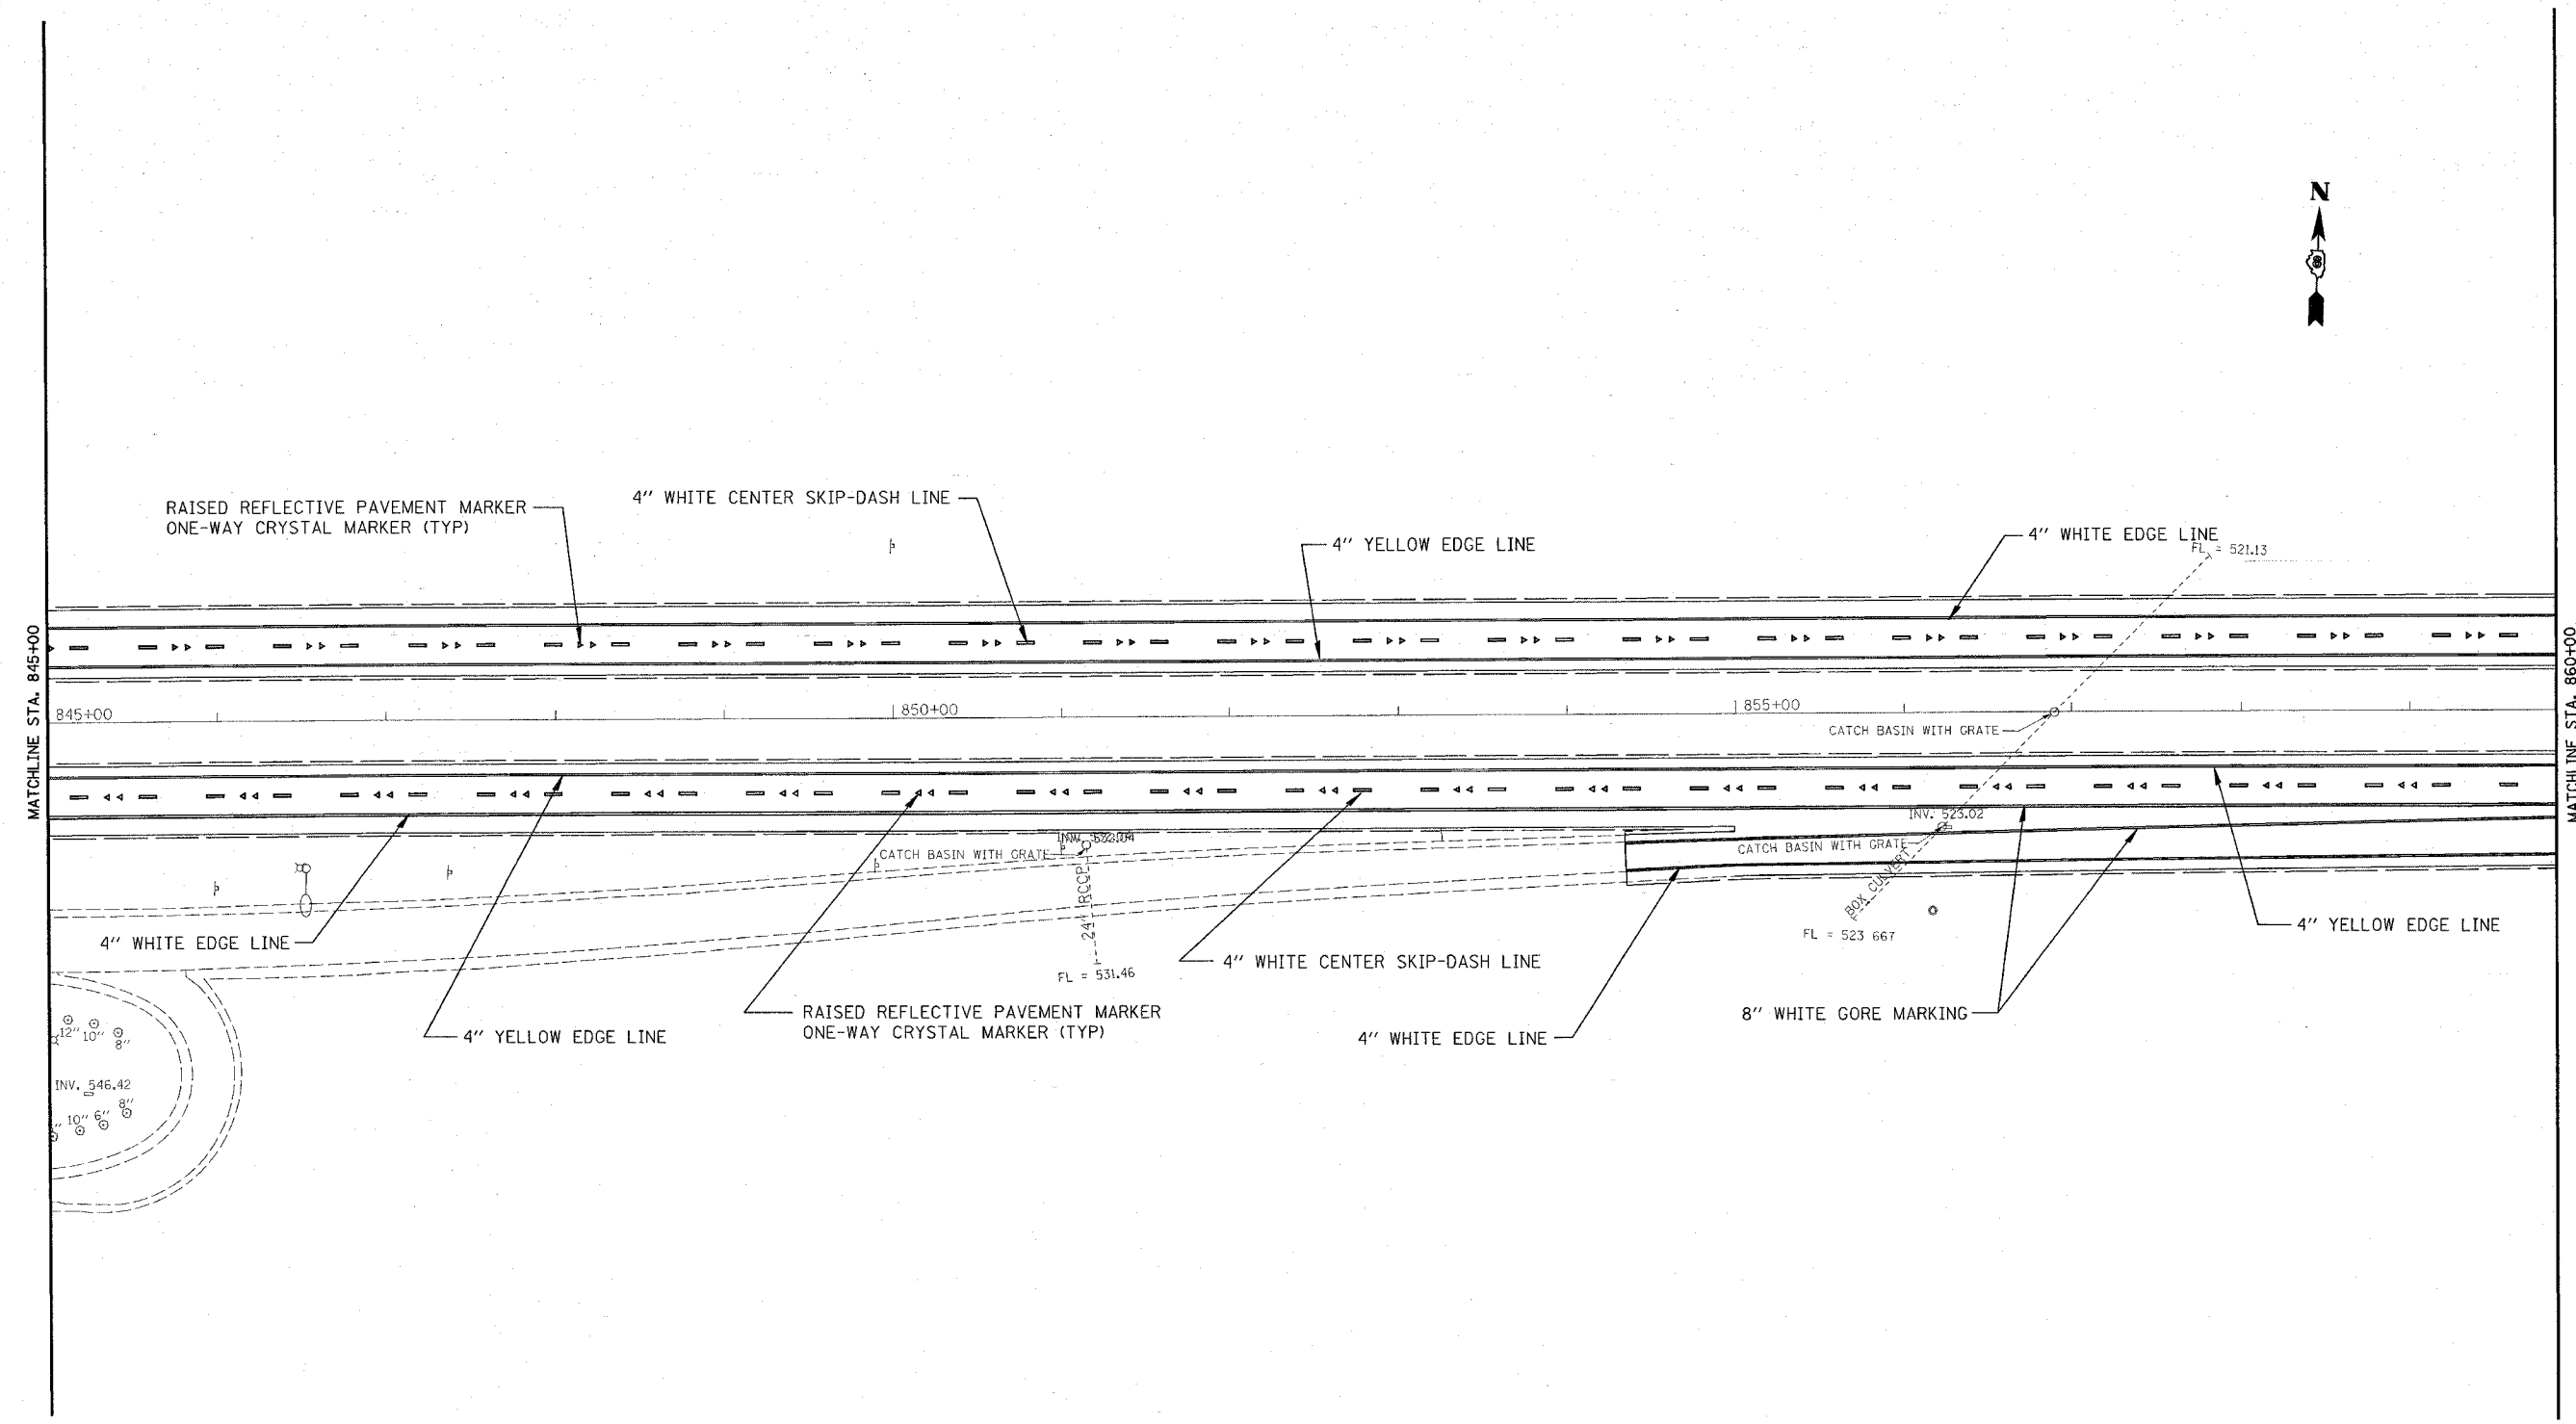

ILLINOIS DEPARTMENT OF TRANSPORTATION
PAVEMENT MARKING SHEET

FAI ROUTE 64
SECTION 82-7RS-1, 82-7HB, 2I
ST. CLAIR COUNTY

DRAWN BY: _____
PLOT DATE: *DATE-TIME*

REVISIONS	
NAME	DATE

DATE-TIME
CON-SPEC
REF-PL
REF-PL