
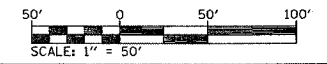


FAI ROUTE	SECTION	COUNTY	TOTAL SHEETS	SHEET NO.
64	82-7RS-1, 82-7HB, 2I	ST. CLAIR	89	53
STA. TO STA.		CONTRACT NO.: 76813		

PLAN	SURVEYED	DATE
	PLOTTED	
	CHECKED	
	BY	
	NO. OF WAYS CHECKED	
	CADD FILE NAME	

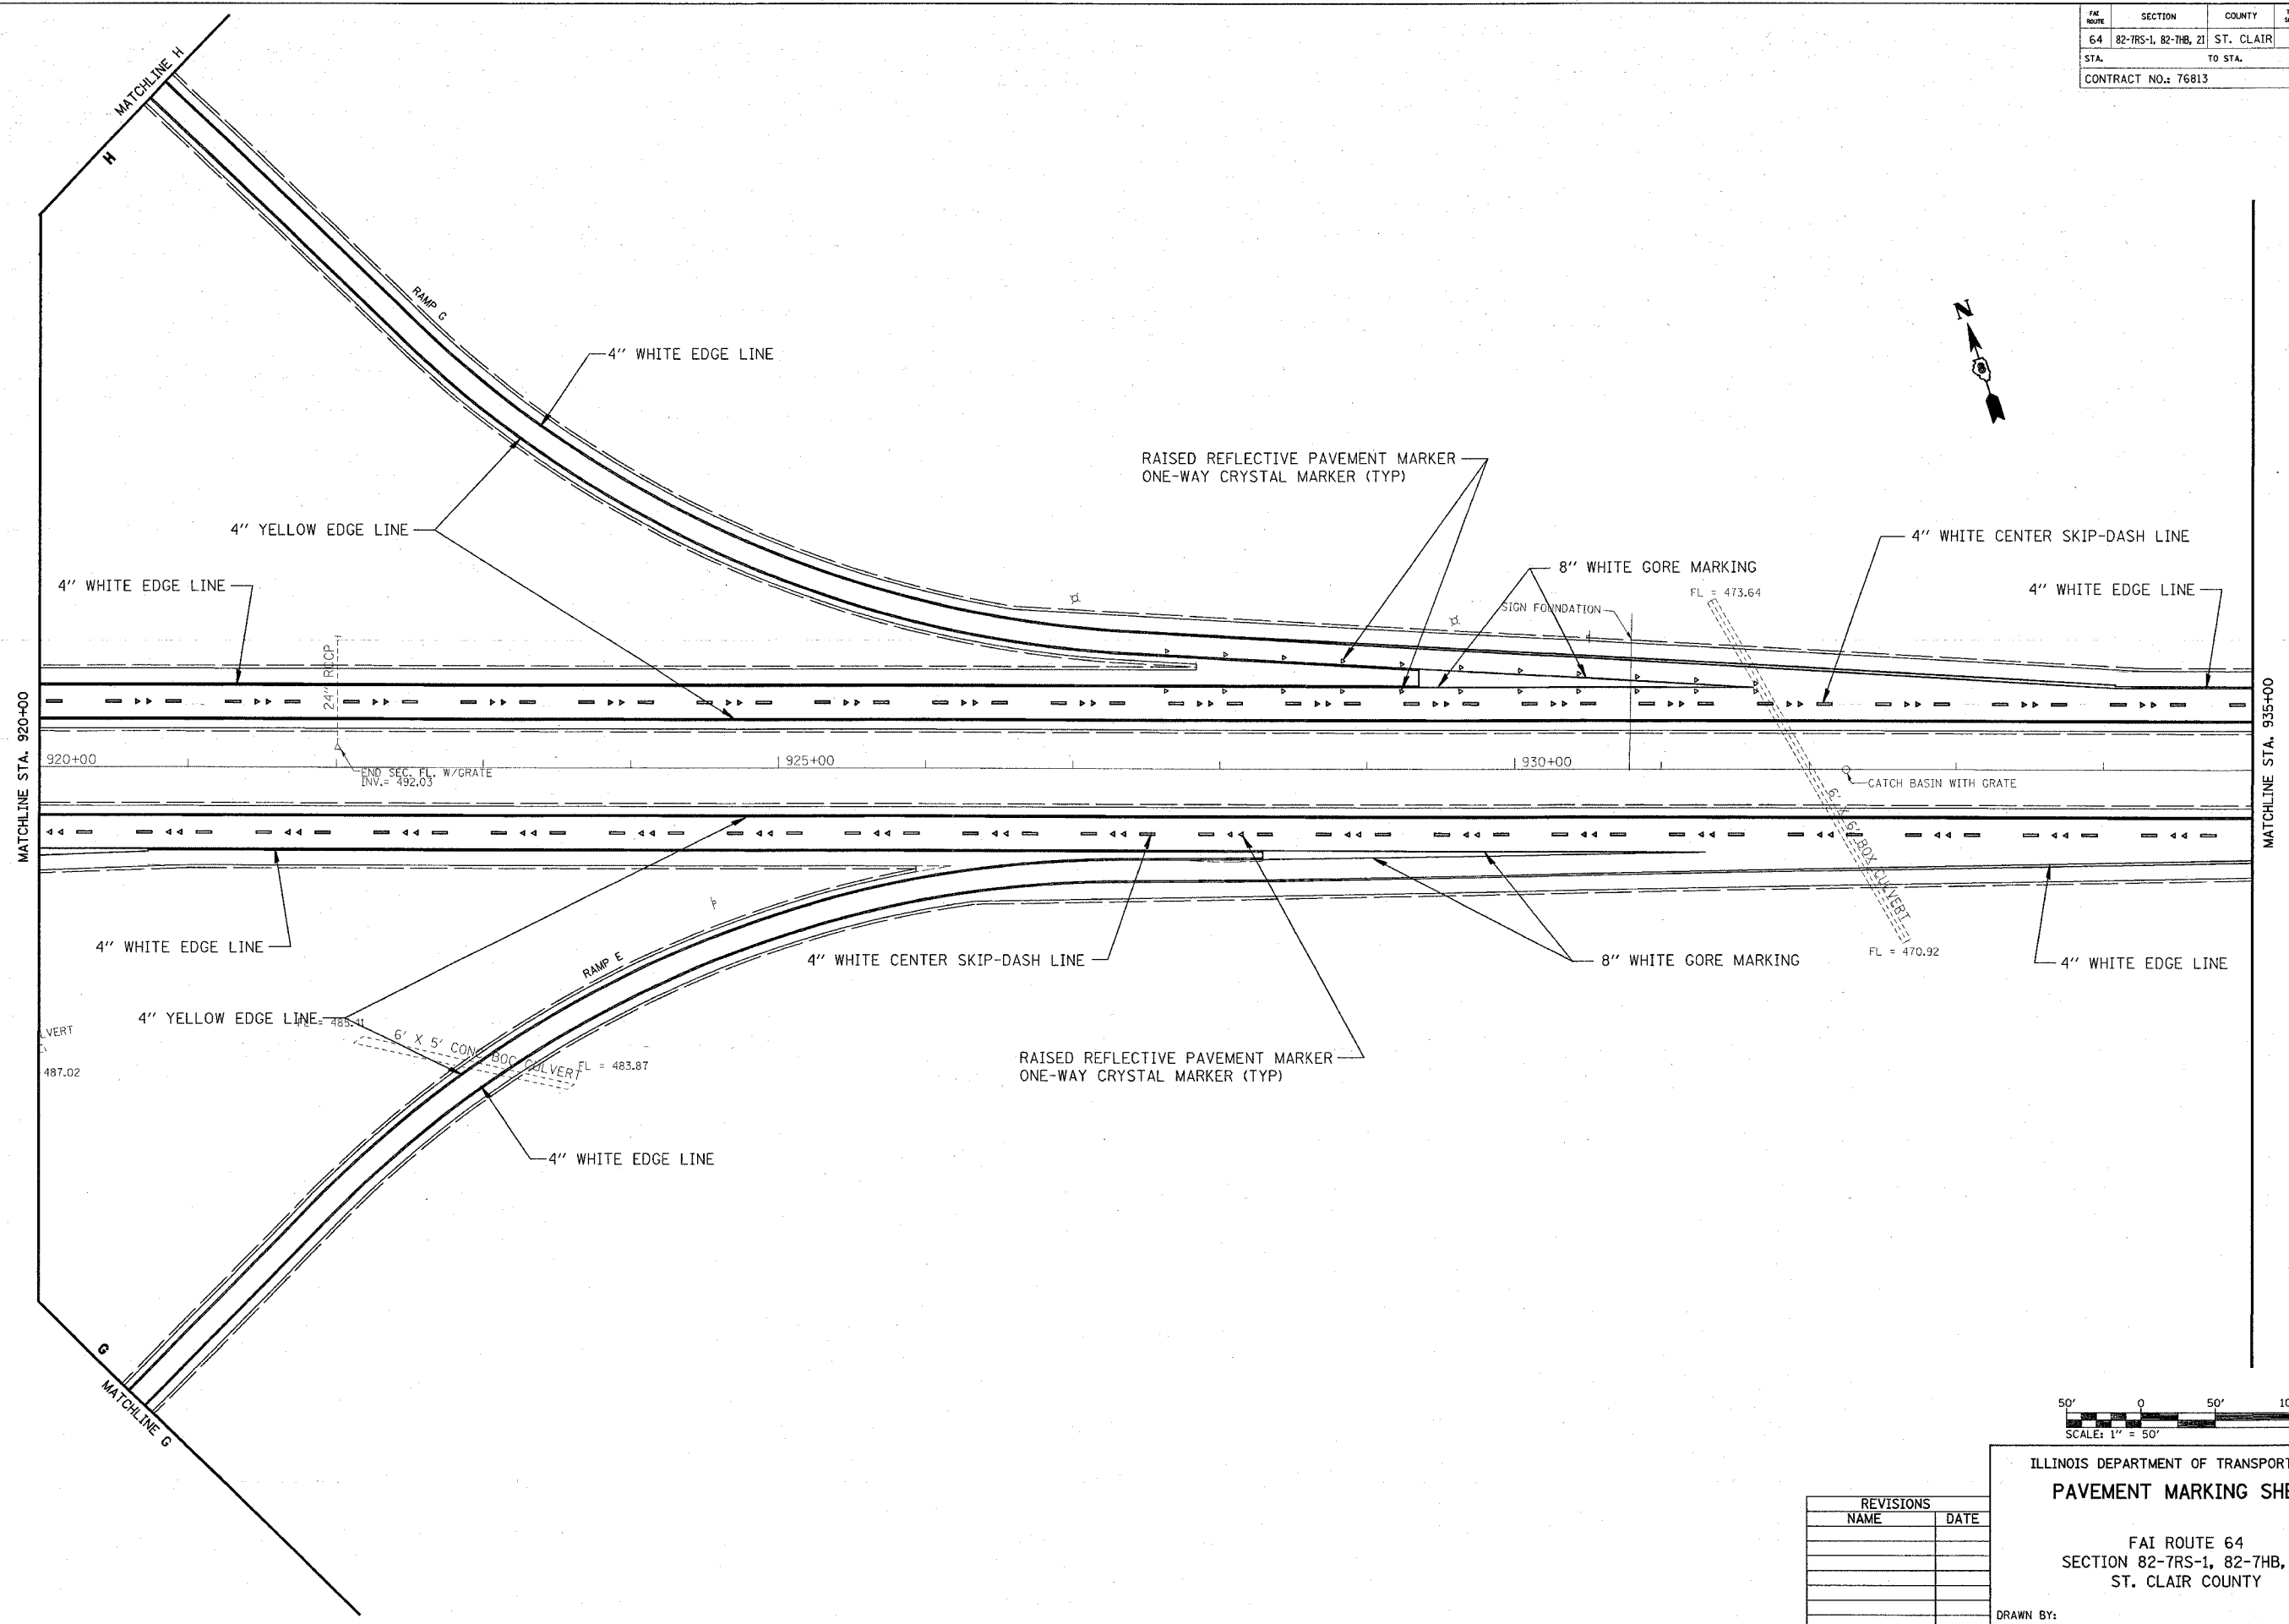

REVISIONS	
NAME	DATE

ILLINOIS DEPARTMENT OF TRANSPORTATION
PAVEMENT MARKING SHEET

FAI ROUTE 64
SECTION 82-7RS-1, 82-7HB, 2I
ST. CLAIR COUNTY

DRAWN BY: _____
PLOT DATE: *DATE-TIME*

DATE-TIME
DATE-TIME