



STATE OF ILLINOIS
DEPARTMENT OF TRANSPORTATION

SHEET 3
OF 6

F.A.I. RTE.	SECTION	COUNTY	TOTAL SHEETS	SHEET NO.
64	82-7RS-1, 82-7HB-1, 2I	ST. CLAIR	89	83
FED. ROAD DIST. NO.	ILLINOIS FED. AID PROJECT		CONTRACT NO. 76813	

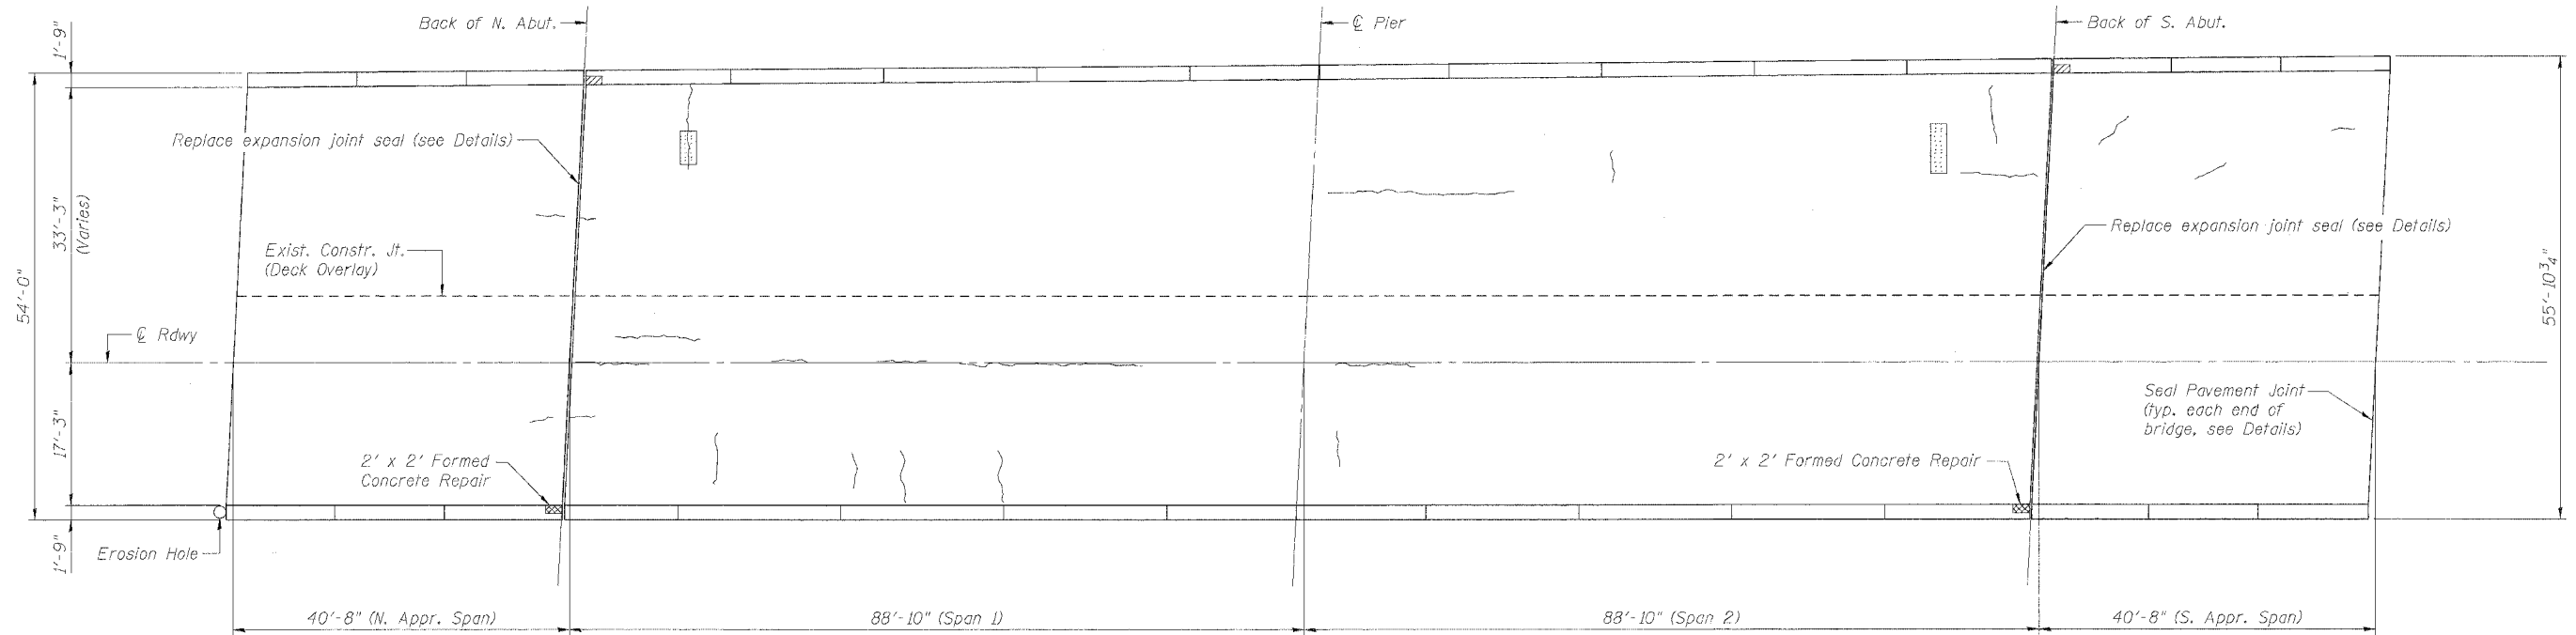

TOP PLAN

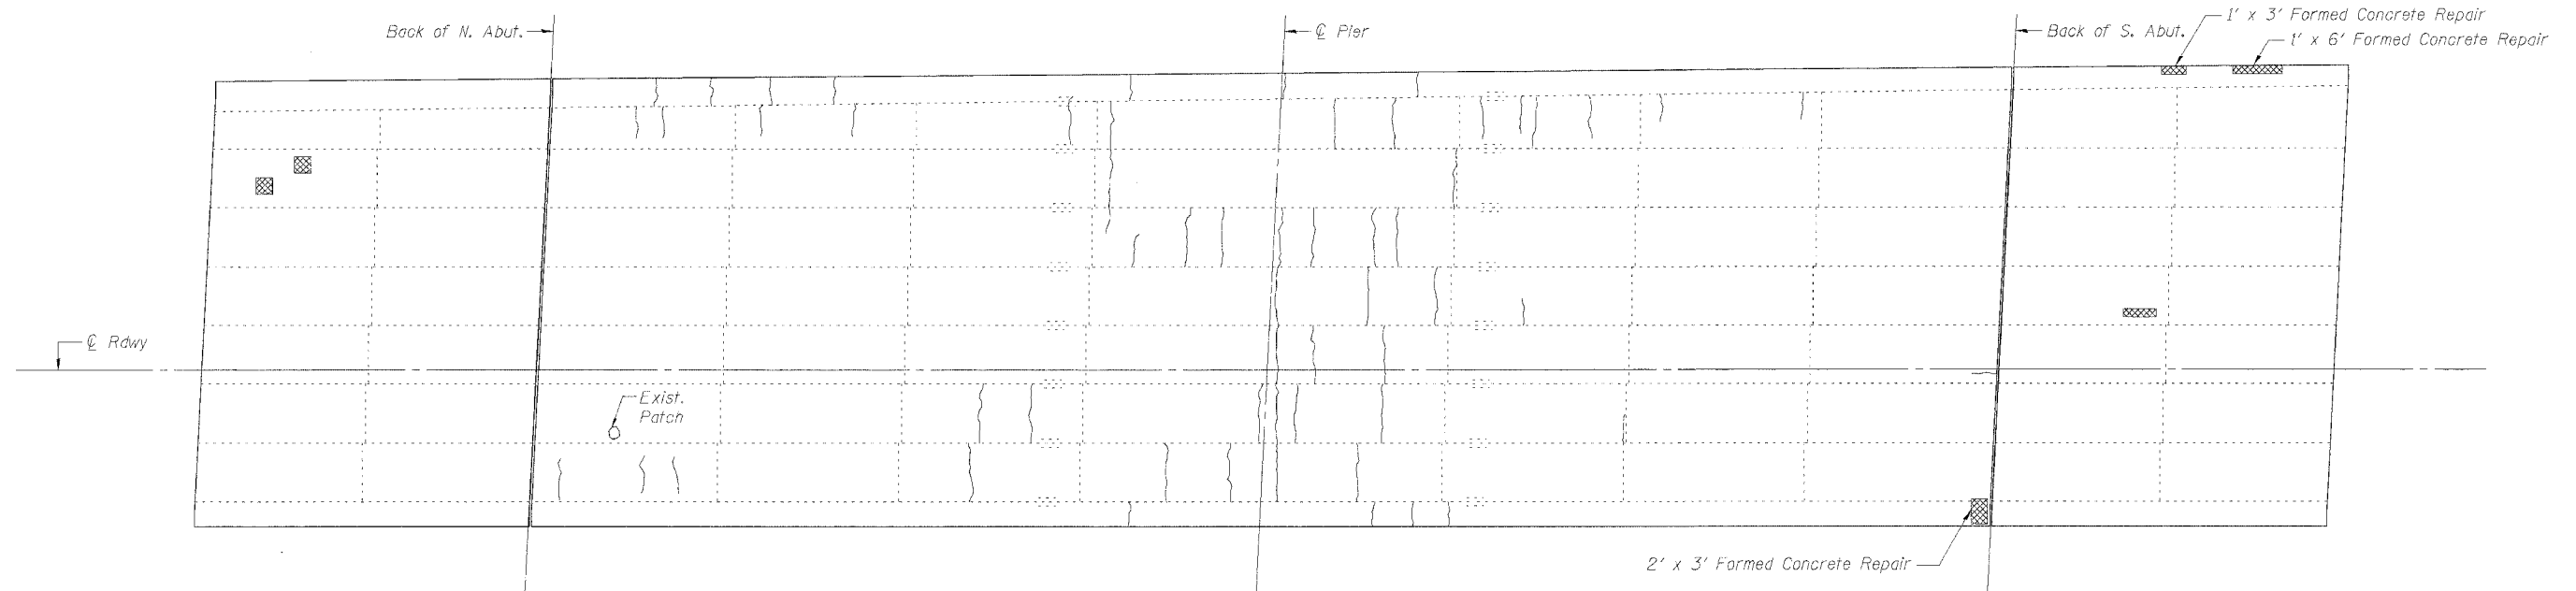

BOTTOM PLAN

LEGEND

- Hollow or Unsound Concrete (20 S.F.)
- Spalled Concrete (4 S.F.)
- Spalled Concrete with Exposed Rebar (35 S.F.)
- Hairline Crack

NOTES:

Deck Condition Survey performed 9/01/2004.

The Engineer shall record actual locations of deck repair on the As-Built plans.

Johnson, Depp & Quisenberry CONSULTING ENGINEERS Springfield, Illinois	
DESIGNED: CDB	DRAWN: SJS
CHECKED: DCD	CHECKED: CDB/DCD

DECK PLAN (NB)
IL 158 (SB & NB) OVER
INTERSTATE 64
F.A.I. 64 SEC. 82-7RS-1, 82-7HB-1, 2I
ST. CLAIR COUNTY
STATION 913+25.94
STRUCTURE NO. 082-0183 & -0184

FILE: F:\11032 IL-DBVV#2 I-64 Bridge Repair-s 4-5NO183-4-IL158-03deck_nb.dgn

USER: P. Roy

DATE: 03/28/2005 - 13:33:25