




CONTRACT 88757				
F.A.P. RTE.	SECTION	COUNTY	TOTAL SHEETS	SHEET NO.
310	C38-11RS	MCDONOUGH	83	16
STA.		TO STA.		
FED. ROAD DIST. NO.		ILLINOIS FED. AID PROJECT		

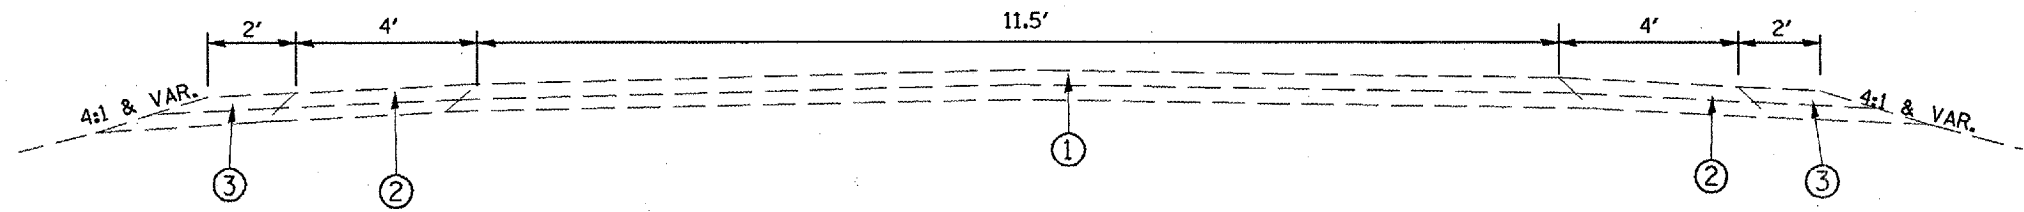


ACCESS ROAD

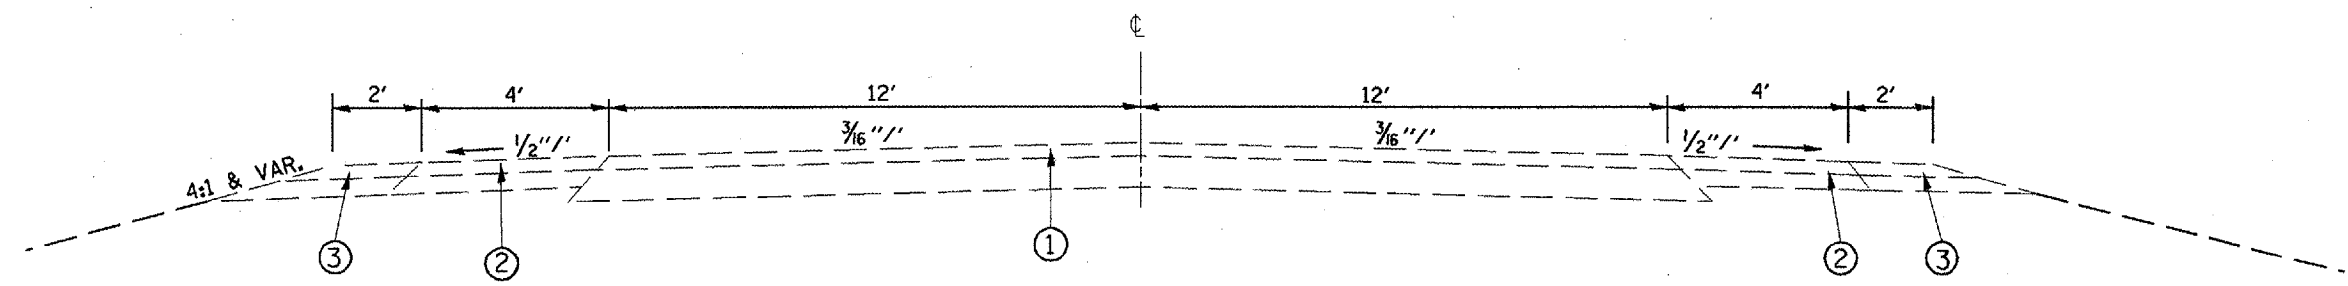

COUNTY HIGHWAY - 2 & 20

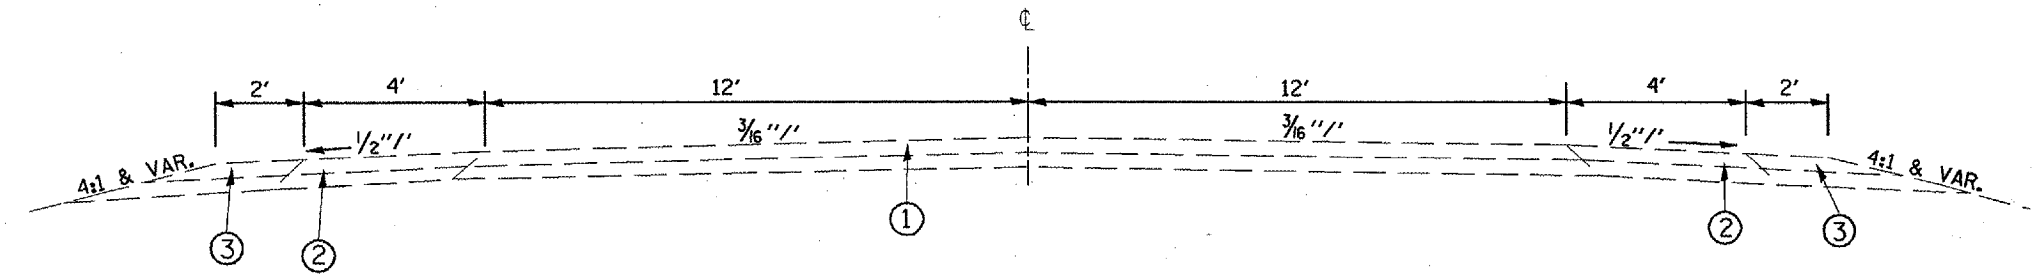

TOWNSHIP ROADS

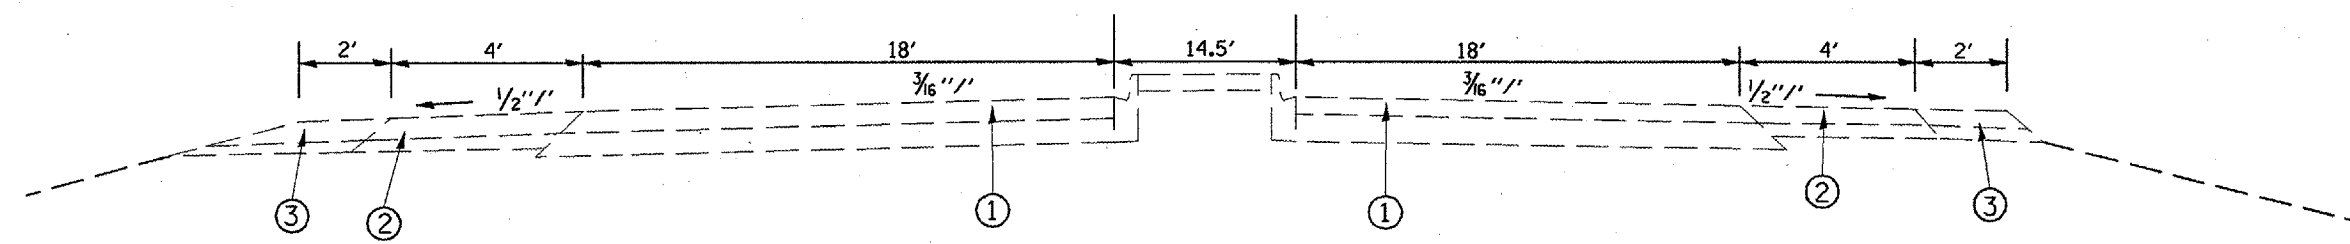

WEIGH STATION

- ① BIT CONC SURFACE CSE, SUPERPAVE, MIX D, N50, 2"
- ② BIT CONC SURFACE CSE, SUPERPAVE, IL 9.5L (LOW ESAL)
- ③ AGGREGATE SHOULDERS, TYPE B

REVISIONS	
NAME	DATE

ILLINOIS DEPARTMENT OF TRANSPORTATION

PROPOSED
TYPICAL SECTIONS
SIDE ROADS

SCALE: VERT. NOT TO SCALE
HORIZ. DATE 4/24/76

DRAWN BY CADD
CHECKED BY