


F.A.P. RTE.	SECTION	COUNTY	TOTAL SHEETS	SHEET NO.
310	(38-1) RS	MCDONOUGH	83	27
STA. 101+69.63		TO STA. 113+00		
FED. ROAD DIST. NO.		ILLINOIS FED. AID PROJECT		

T7N R2W 4th PM (WALNUT GROVE TWP.)
SECTION 31

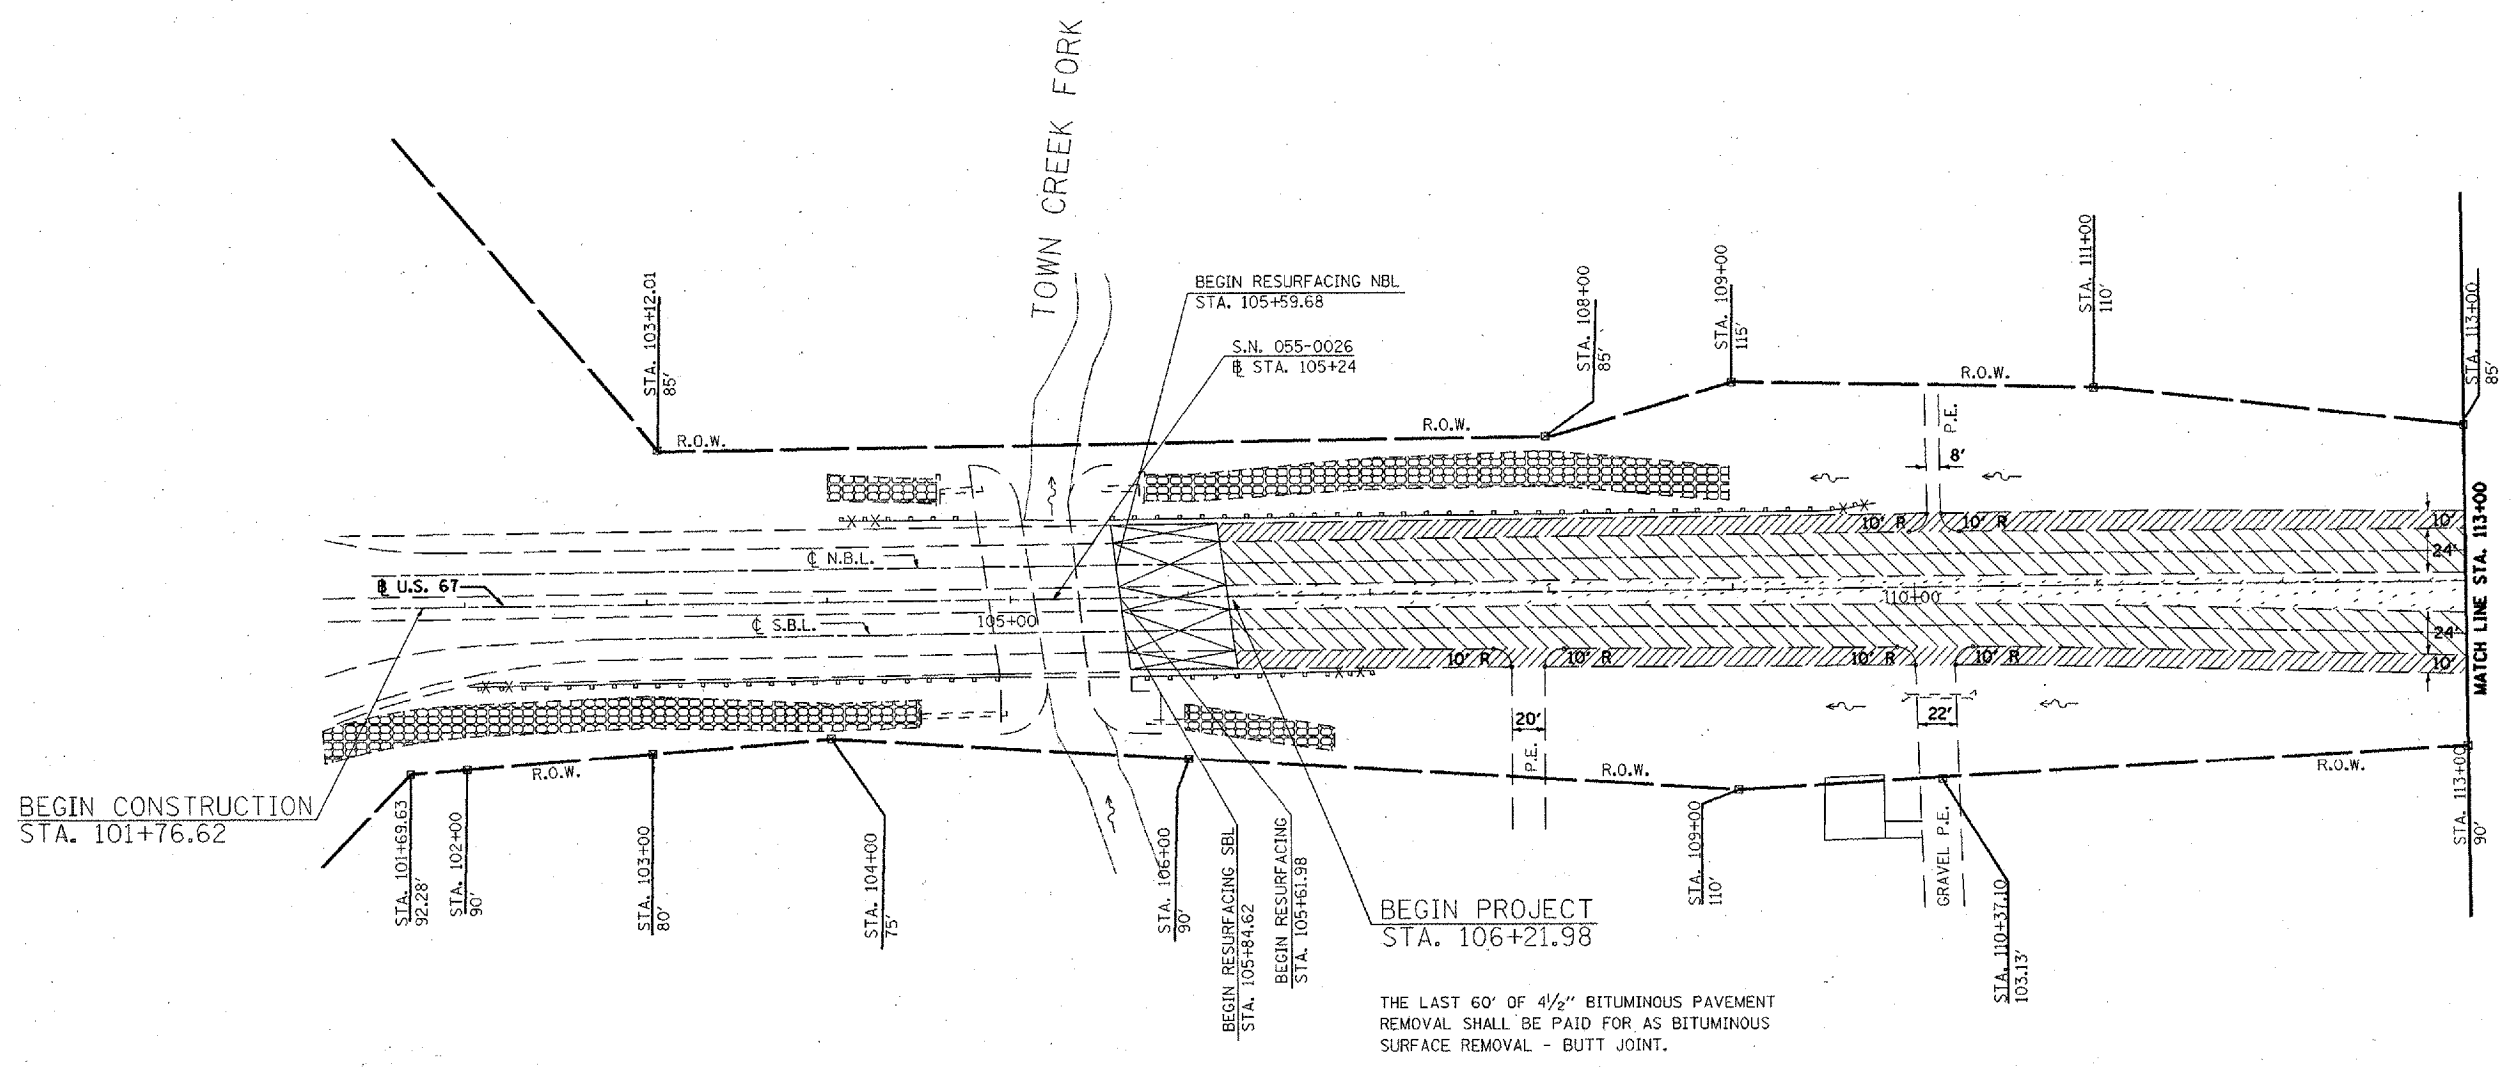

T7N R3W 4th PM (SCIOTA TWP.)
SECTION 36

- | EXISTING LEGEND | | REMOVAL LEGEND | |
|-----------------|------------------------|----------------|---------------------|
| | CONCRETE REVETMENT MAT | | GUARDRAIL REMOVAL |
| | R.O.W. MARKER | | CULVERT REMOVAL |
| | SUMMIT | | BUTT JOINT |
| | EXIST. DITCH CHECK | | SHOULDER MILLING |
| | PAVED DITCH | | MEDIAN MILLING |
| | EXIST. GUARDRAIL | | PAVEMENT MILLING |
| | | | END SECTION REMOVAL |
| | | | PAVED DITCH REMOVAL |



REVISIONS	
NAME	DATE

ILLINOIS DEPARTMENT OF TRANSPORTATION
**EXISTING & REMOVAL
 PLAN SHEET**
 STA. 101+69.63 TO 113+00

SCALE: VERT. 1" = 50'
 HORIZ. 1" = 100'
 DATE \$\$\$DATE\$\$

DRAWN BY CADD
 CHECKED BY