
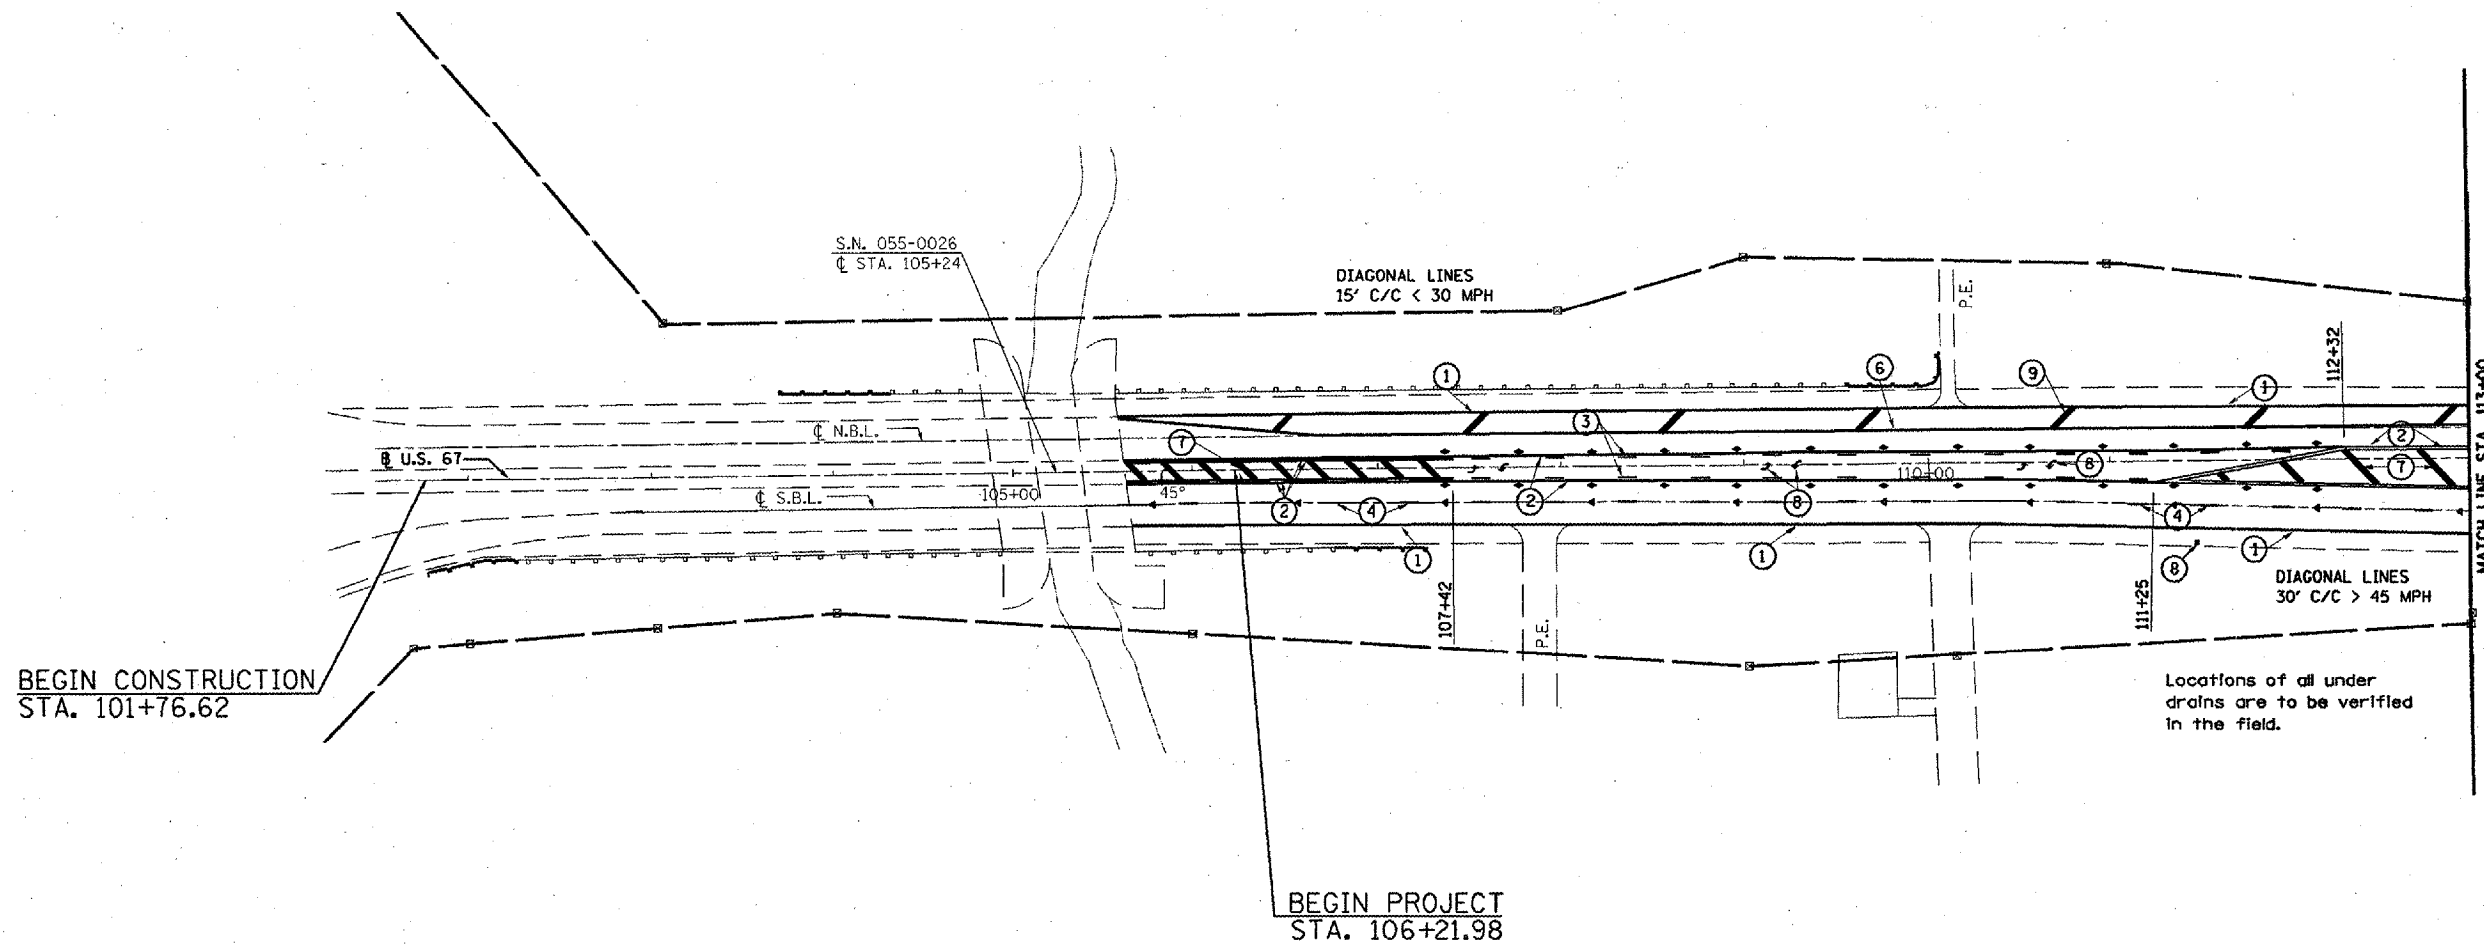


F.A.P. RTE.	SECTION	COUNTY	TOTAL SHEETS	SHEET NO.
310	(38-1) RS	MCDONOUGH	83	55
STA. 101+69.63		TO STA. 113+00		
FED. ROAD DIST. NO.		ILLINOIS FED. AID PROJECT		

T7N R2W 4th PM (WALNUT GROVE TWP.)
SECTION 31

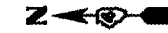

BEGIN CONSTRUCTION
STA. 101+76.62

BEGIN PROJECT
STA. 106+21.98

PROPOSED PAVEMENT MARKING LEGEND

- ① 4" SOLID WHITE EPOXY
- ② 4" SOLID YELLOW EPOXY
- ③ 4" SKIP-DASH YELLOW EPOXY
- ④ 6" SKIP-DASH WHITE PREFORMED PLASTIC
- ⑤ 8" SOLID YELLOW EPOXY
- ⑥ 8" SOLID WHITE EPOXY
- ⑦ 12" SOLID YELLOW EPOXY
- ⑧ 15.6 SQ FT WHITE EPOXY
- ⑨ 12" SOLID WHITE EPOXY

RAISED PAVEMENT MARKERS

- ◆ AMBER 2-WAY
- ◀ AMBER 1-WAY
- ◁ CRYSTAL 1-WAY

T7N R3W 4th PM (SCIOTA TWP.)
SECTION 36



REVISIONS	
NAME	DATE

ILLINOIS DEPARTMENT OF TRANSPORTATION
PAVEMENT MARKING
STA. 101+69.63 TO 113+00
SCALE: VERT. 1" = 50'
HORIZ. DATE **DATE**
DRAWN BY CADD
CHECKED BY