


| F.A.P. RTE. | SECTION | COUNTY | TOTAL SHEETS | SHEET NO. |
|---------------------|-----------|---------------------------|--------------|-----------|
| 310 | (38-1) RS | MCCONOUGH | 83 | 60 |
| STA. 173+00 | | TO STA. 188+00 | | |
| FED. ROAD DIST. NO. | | ILLINOIS FED. AID PROJECT | | |

T6N R2W 4th P.M. (MACOMB TWP.)
SECTION 6

T6N R2W 4th P.M. (MACOMB TWP.)
SECTION 7

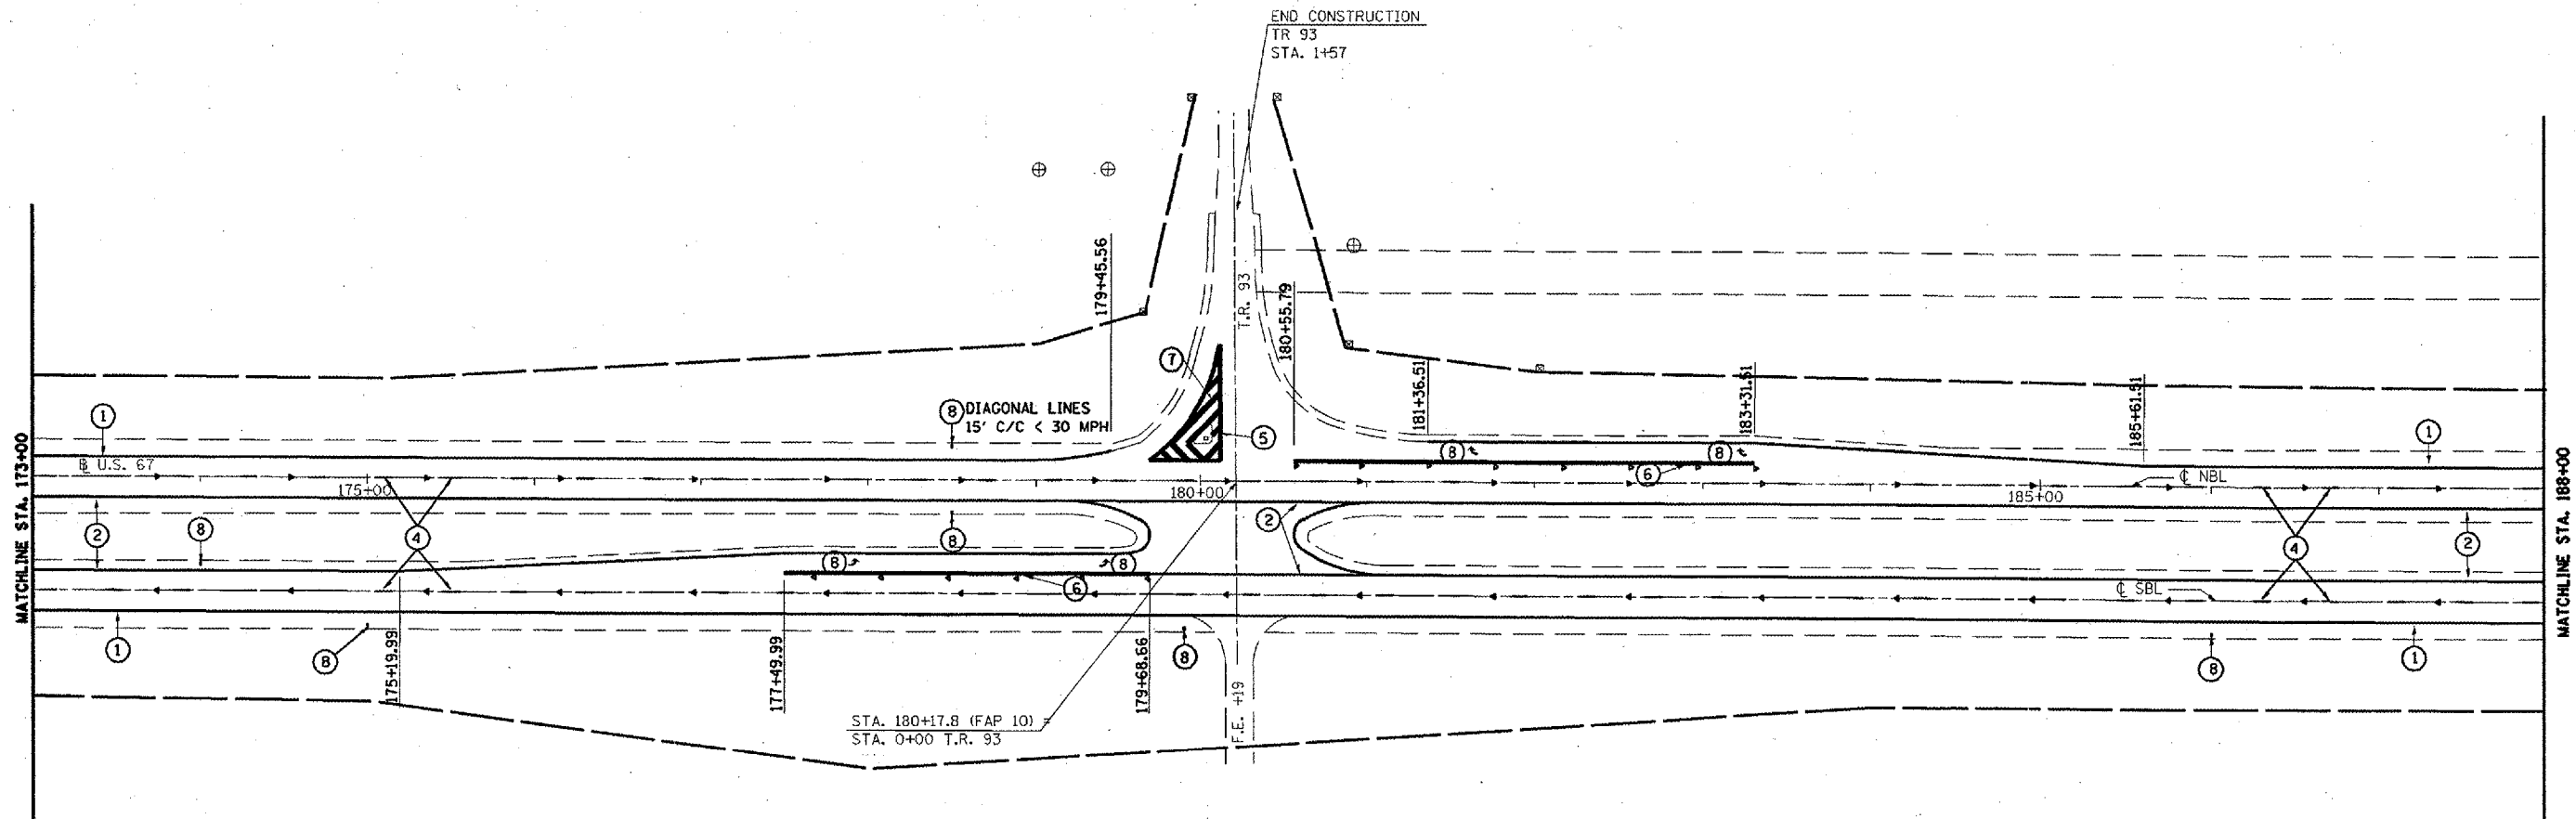

Locations of all under drains are to be verified in the field.

T6N R3W 4th P.M. (EMMET TWP.)
SECTION 1

T6N R3W 4th P.M. (EMMET TWP.)
SECTION 12

PROPOSED PAVEMENT MARKING LEGEND

RAISED PAVEMENT MARKERS

- ① 4" SOLID WHITE EPOXY
- ② 4" SOLID YELLOW EPOXY
- ③ 4" SKIP-DASH YELLOW EPOXY
- ④ 6" SKIP-DASH WHITE PREFORMED PLASTIC
- ⑤ 8" SOLID YELLOW EPOXY
- ⑥ 8" SOLID WHITE EPOXY
- ⑦ 12" SOLID YELLOW EPOXY
- ⑧ 15.6 SQ FT WHITE EPOXY
- ⑨ 12" SOLID WHITE EPOXY

- ◆ AMBER 2-WAY
- ◀ AMBER 1-WAY
- ◁ CRYSTAL 1-WAY



| REVISIONS | |
|-----------|------|
| NAME | DATE |
| | |
| | |
| | |
| | |
| | |
| | |
| | |
| | |
| | |
| | |

ILLINOIS DEPARTMENT OF TRANSPORTATION
PAVEMENT MARKING
STA. 173+00 TO 188+00

SCALE: VERT. 1" = 50'
HORIZ. 1" = 100'
DATE ##DATE## DRAWN BY CADD
CHECKED BY