



HANSON PROFESSIONAL SERVICES INC.


815 Commerce Drive, Suite 200
Oak Brook, Illinois 60523
Telephone: 630.990.3800
Fax: 630.990.3801



3580 North McAree Road
Waukegan, Illinois 60087
Phone: 847.244.0055
Fax: 847.244.3813

REPAIR SELECTED PAVEMENT
AREAS, REHABILITATE HANGAR
TAXILANES AND SERVICE ROAD,
AND CONSTRUCT NEW HANGAR
PAVEMENTS

A.I.P. PROJ.: 3-17-0105-B30
IL PROJ.: UGN-3449

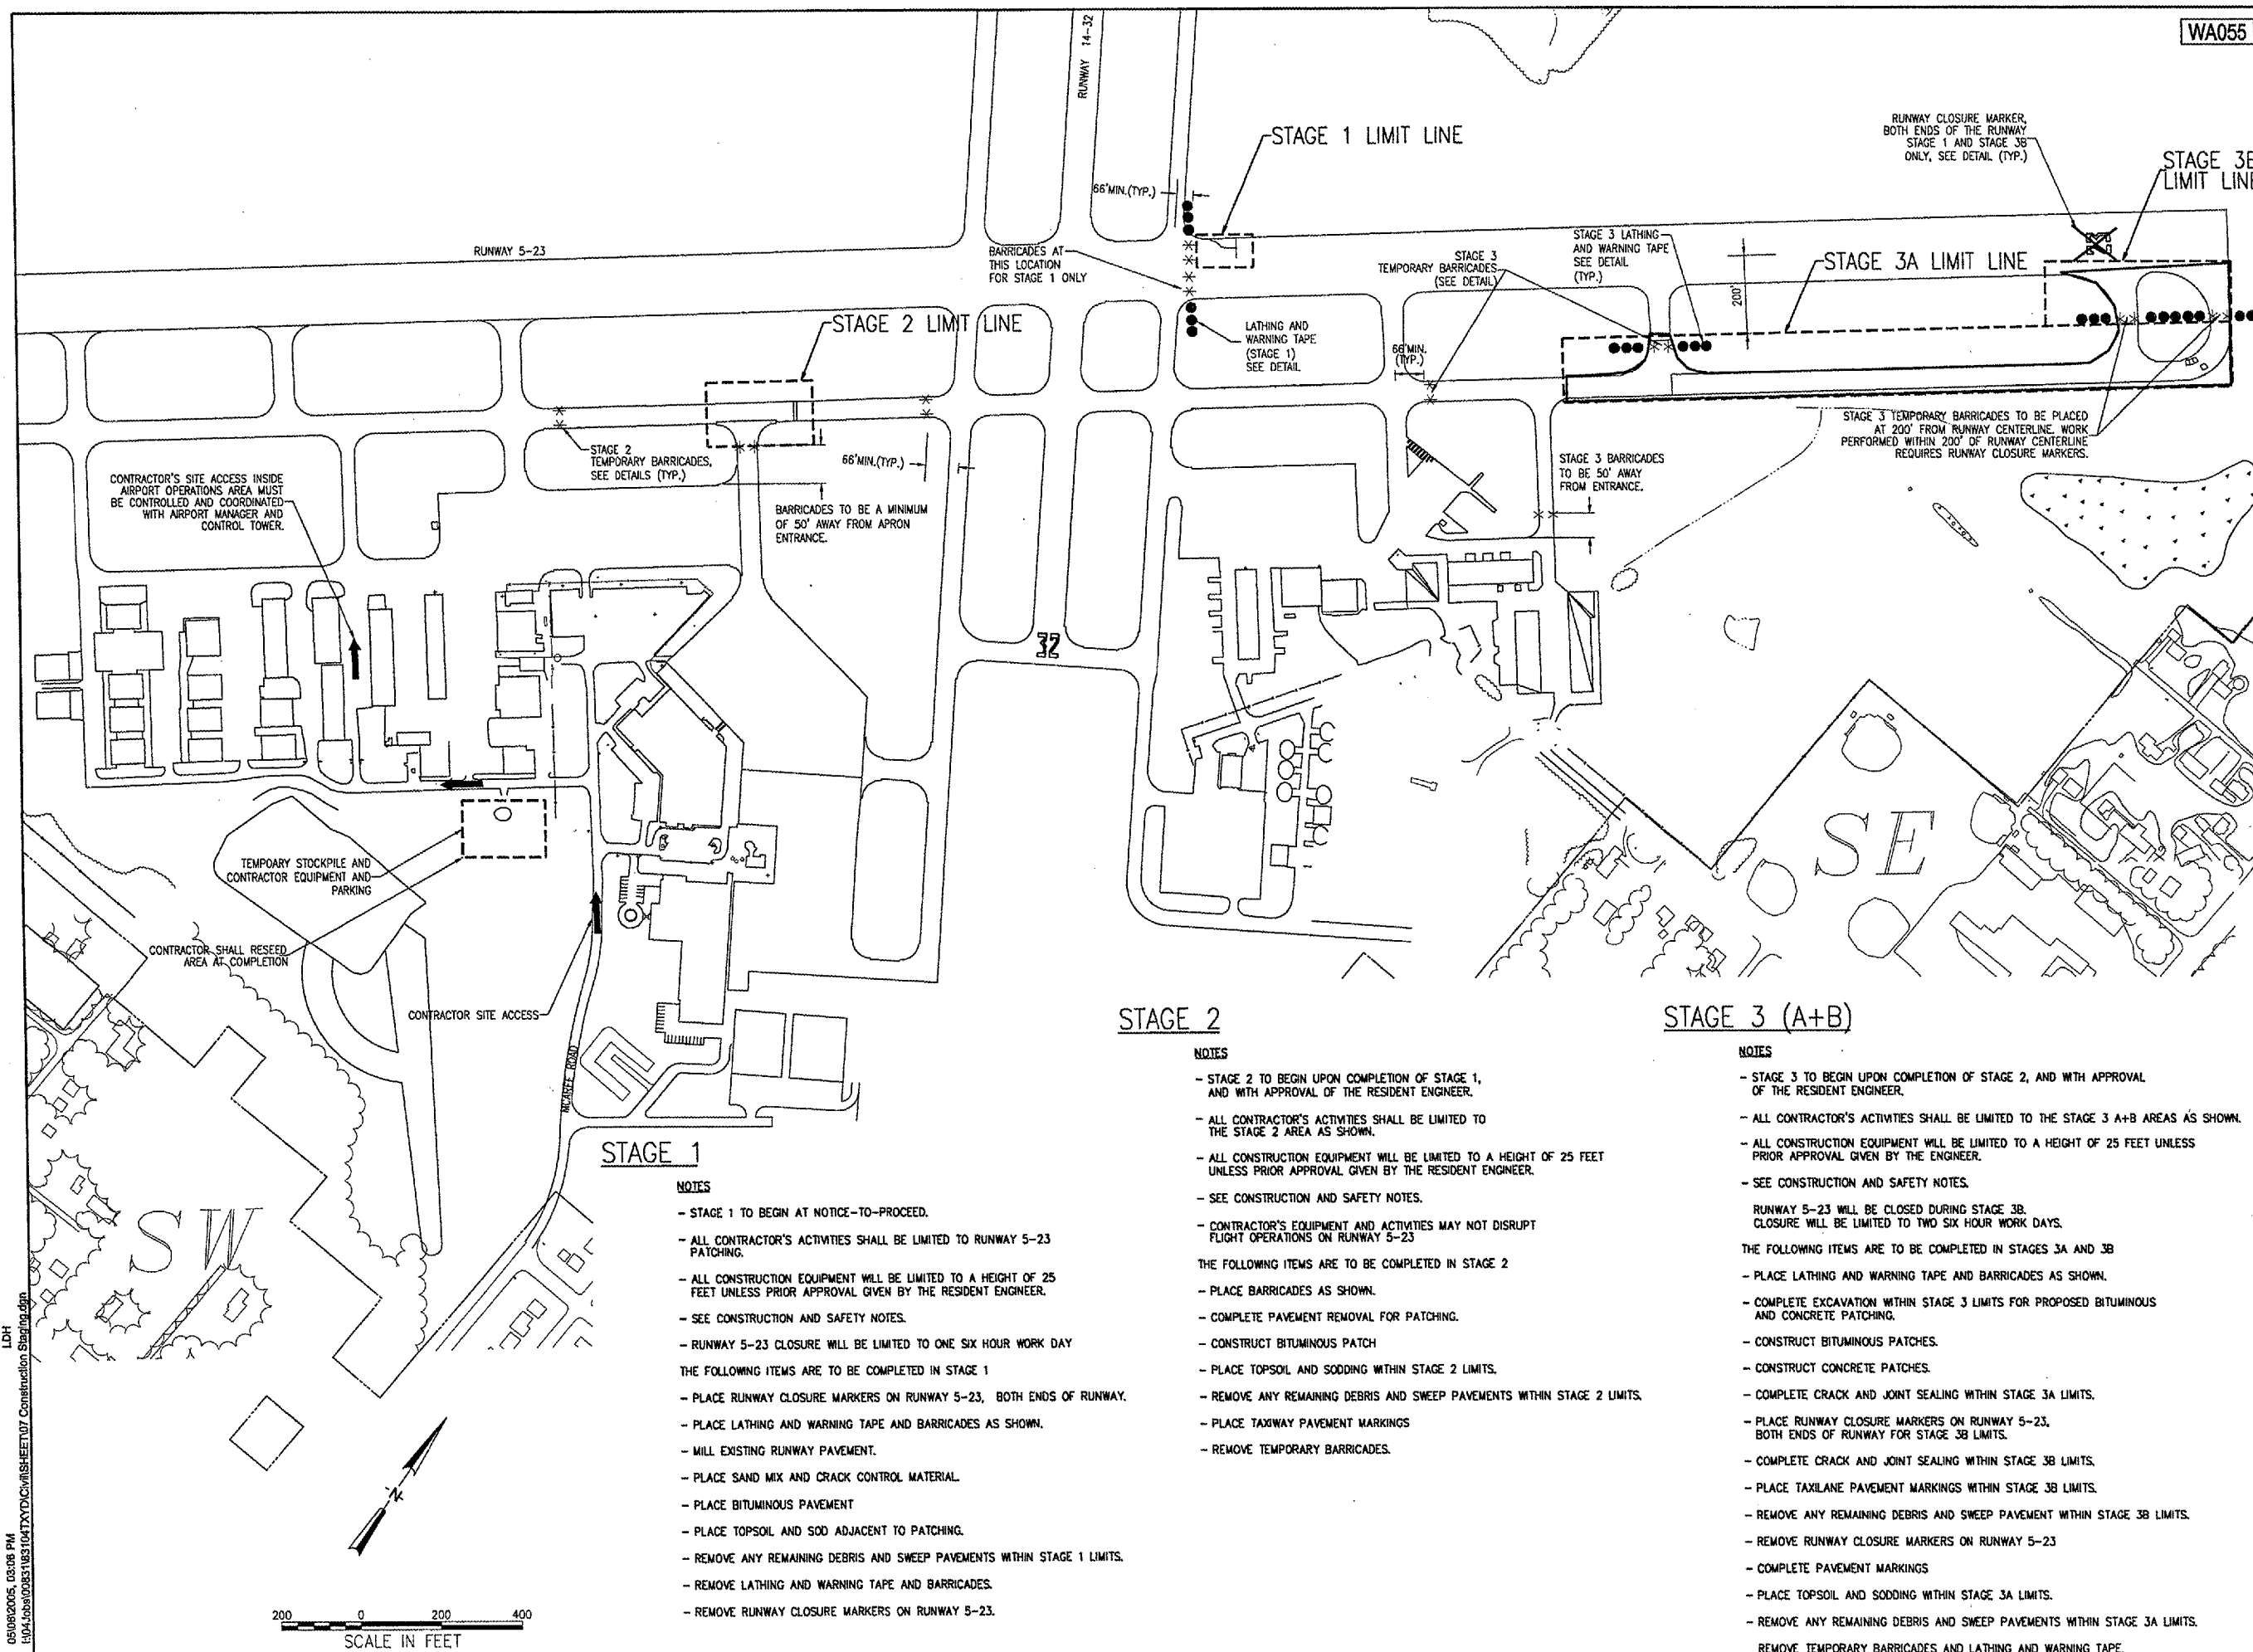

STAGE 2

NOTES

- STAGE 2 TO BEGIN UPON COMPLETION OF STAGE 1, AND WITH APPROVAL OF THE RESIDENT ENGINEER.
- ALL CONTRACTOR'S ACTIVITIES SHALL BE LIMITED TO THE STAGE 2 AREA AS SHOWN.
- ALL CONSTRUCTION EQUIPMENT WILL BE LIMITED TO A HEIGHT OF 25 FEET UNLESS PRIOR APPROVAL GIVEN BY THE RESIDENT ENGINEER.
- SEE CONSTRUCTION AND SAFETY NOTES.
- CONTRACTOR'S EQUIPMENT AND ACTIVITIES MAY NOT DISRUPT FLIGHT OPERATIONS ON RUNWAY 5-23
- THE FOLLOWING ITEMS ARE TO BE COMPLETED IN STAGE 2
- PLACE BARRICADES AS SHOWN.
- COMPLETE PAVEMENT REMOVAL FOR PATCHING.
- CONSTRUCT BITUMINOUS PATCH
- PLACE TOPSOIL AND SODDING WITHIN STAGE 2 LIMITS.
- REMOVE ANY REMAINING DEBRIS AND SWEEP PAVEMENTS WITHIN STAGE 2 LIMITS.
- PLACE TAXIWAY PAVEMENT MARKINGS
- REMOVE TEMPORARY BARRICADES.

STAGE 3 (A+B)


NOTES

- STAGE 3 TO BEGIN UPON COMPLETION OF STAGE 2, AND WITH APPROVAL OF THE RESIDENT ENGINEER.
- ALL CONTRACTOR'S ACTIVITIES SHALL BE LIMITED TO THE STAGE 3 A+B AREAS AS SHOWN.
- ALL CONSTRUCTION EQUIPMENT WILL BE LIMITED TO A HEIGHT OF 25 FEET UNLESS PRIOR APPROVAL GIVEN BY THE ENGINEER.
- SEE CONSTRUCTION AND SAFETY NOTES.
- RUNWAY 5-23 WILL BE CLOSED DURING STAGE 3B. CLOSURE WILL BE LIMITED TO TWO SIX HOUR WORK DAYS.
- THE FOLLOWING ITEMS ARE TO BE COMPLETED IN STAGES 3A AND 3B
- PLACE LATHING AND WARNING TAPE AND BARRICADES AS SHOWN.
- COMPLETE EXCAVATION WITHIN STAGE 3 LIMITS FOR PROPOSED BITUMINOUS AND CONCRETE PATCHING.
- CONSTRUCT BITUMINOUS PATCHES.
- CONSTRUCT CONCRETE PATCHES.
- COMPLETE CRACK AND JOINT SEALING WITHIN STAGE 3A LIMITS.
- PLACE RUNWAY CLOSURE MARKERS ON RUNWAY 5-23, BOTH ENDS OF RUNWAY FOR STAGE 3B LIMITS.
- COMPLETE CRACK AND JOINT SEALING WITHIN STAGE 3B LIMITS.
- PLACE TAXIWAY PAVEMENT MARKINGS WITHIN STAGE 3B LIMITS.
- REMOVE ANY REMAINING DEBRIS AND SWEEP PAVEMENT WITHIN STAGE 3B LIMITS.
- REMOVE RUNWAY CLOSURE MARKERS ON RUNWAY 5-23
- COMPLETE PAVEMENT MARKINGS
- PLACE TOPSOIL AND SODDING WITHIN STAGE 3A LIMITS.
- REMOVE ANY REMAINING DEBRIS AND SWEEP PAVEMENTS WITHIN STAGE 3A LIMITS.
- REMOVE TEMPORARY BARRICADES AND LATHING AND WARNING TAPE.

STAGE 1

NOTES

- STAGE 1 TO BEGIN AT NOTICE-TO-PROCEED.
- ALL CONTRACTOR'S ACTIVITIES SHALL BE LIMITED TO RUNWAY 5-23 PATCHING.
- ALL CONSTRUCTION EQUIPMENT WILL BE LIMITED TO A HEIGHT OF 25 FEET UNLESS PRIOR APPROVAL GIVEN BY THE RESIDENT ENGINEER.
- SEE CONSTRUCTION AND SAFETY NOTES.
- RUNWAY 5-23 CLOSURE WILL BE LIMITED TO ONE SIX HOUR WORK DAY
- THE FOLLOWING ITEMS ARE TO BE COMPLETED IN STAGE 1
- PLACE RUNWAY CLOSURE MARKERS ON RUNWAY 5-23, BOTH ENDS OF RUNWAY.
- PLACE LATHING AND WARNING TAPE AND BARRICADES AS SHOWN.
- MILL EXISTING RUNWAY PAVEMENT.
- PLACE SAND MIX AND CRACK CONTROL MATERIAL.
- PLACE BITUMINOUS PAVEMENT
- PLACE TOPSOIL AND SOD ADJACENT TO PATCHING.
- REMOVE ANY REMAINING DEBRIS AND SWEEP PAVEMENTS WITHIN STAGE 1 LIMITS.
- REMOVE LATHING AND WARNING TAPE AND BARRICADES.
- REMOVE RUNWAY CLOSURE MARKERS ON RUNWAY 5-23.

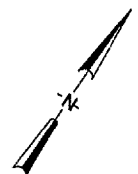

No.	Drawing Issue Description	Date	By

Date:
Sheet Title: MAY 08, 2005

**CONSTRUCTION STAGING
RUNWAY 5-23 AND
TAXIWAY A**

831-04TXD	
Project Number	
DSY	03/11/05
Layout By	Date
RPH	03/11/05
Designed By	Date
TMM/PMH	04/07/05
Reviewed By	Date
AAP	-
Drawn By	-
	Sheet No.

LDH 05/08/2005, 03:08 PM
E:\04-Label\0831\83104TXD\Civil\Sheet107 Construction Staging.dgn