





HANSON PROFESSIONAL SERVICES INC.
 815 Commerce Drive, Suite 200
 Oak Brook, Illinois 60523
 Telephone: 630.990.3800
 Fax: 630.990.3801

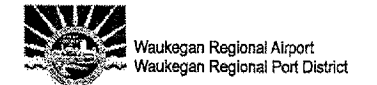

Waukegan Regional Airport
 Waukegan Regional Port District
 3580 North McAree Road
 Waukegan, Illinois 60087
 Phone: 847.244.0055
 Fax: 847.244.3813

REPAIR SELECTED PAVEMENT AREAS, REHABILITATE HANGAR TAXILANES AND SERVICE ROAD, AND CONSTRUCT NEW HANGAR PAVEMENTS

A.I.P. PROJ.: 3-17-0105-B30
 IL. PROJ.: UGN-3449

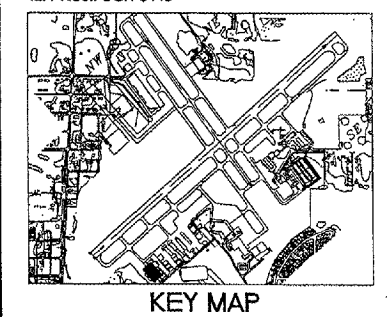


No.	Drawing Issue Description	Date	By

Date
 MAY 06, 2005
 Sheet Title


SAWCUTTING AND PAVEMENT REMOVAL WEST TAXILANE

831-04TXD	
Project Number	
RPH	02/22/05
Layout By	Date
RPH	03/02/05
Designed By	Date
RMH/TMM	04/11/06
Reviewed By	Date
RPH	DSY
Drawn By	Sheet No.

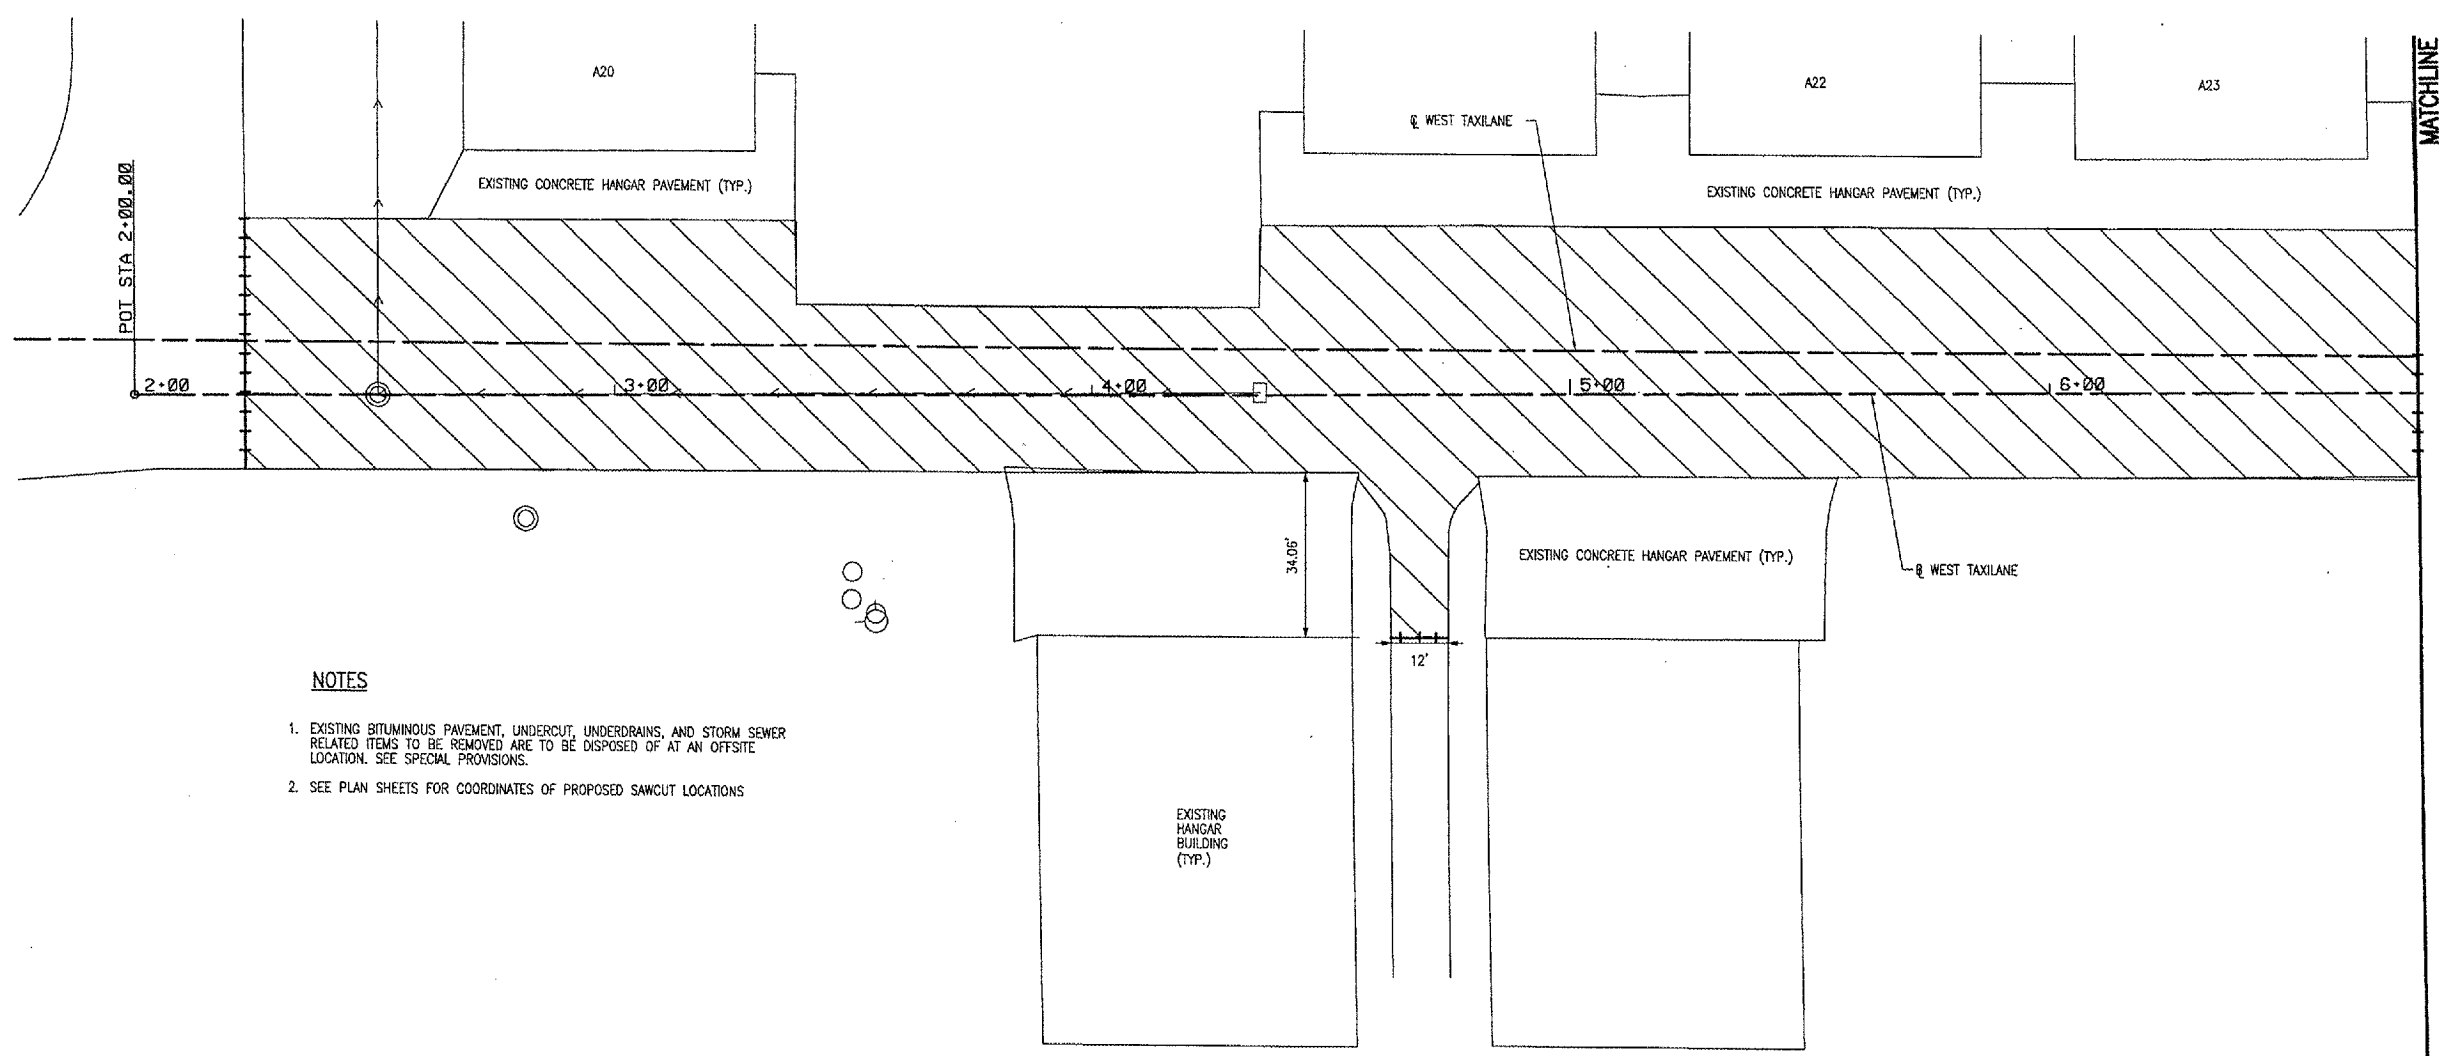

- NOTES**
- EXISTING BITUMINOUS PAVEMENT, UNDERCUT, UNDERDRAINS, AND STORM SEWER RELATED ITEMS TO BE REMOVED ARE TO BE DISPOSED OF AT AN OFFSITE LOCATION. SEE SPECIAL PROVISIONS.
 - SEE PLAN SHEETS FOR COORDINATES OF PROPOSED SAWCUT LOCATIONS

- LEGEND**
- EXISTING STORM SEWER
 - EXISTING STORM SEWER MANHOLE
 - EXISTING STORM SEWER INLET
 - EXISTING WATER VALVE
 - EXISTING TELEPHONE BOX
 - EXISTING ELECTRICAL BOX
 - PROPOSED SAWCUT, ITEM 401665
 - BITUMINOUS PAVEMENT REMOVAL, 4" (NOMINAL) ITEM AR401900
 - BITUMINOUS PAVEMENT MILLING, 1" ITEM AR401650
 - BITUMINOUS PAVEMENT REMOVAL, ITEM 401900 AGGREGATE BASE COURSE REMOVAL QUANTITY INCLUDED IN ITEM AR152410

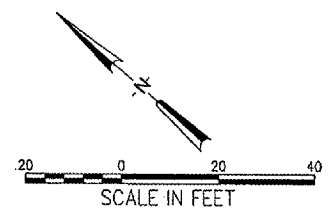

05/06/2005 03:13 PM SJM
 I:\04\05080931\03104\TXD\Civil\SHSHEET\65 Removal_Hangar Plan_01.dgn