


\S:\DCORR\99-MOTIF.LDDN, \DBTR1-76C1-MOTIF.LDDN, \DBTR1-76C2-DESIGN.LDDN, \DBTR1-76C3-DESIGN.LDDN, \DBTR1-76C4-DESIGN.LDDN, MATCH LINE "A"
 SEE SHEET 17

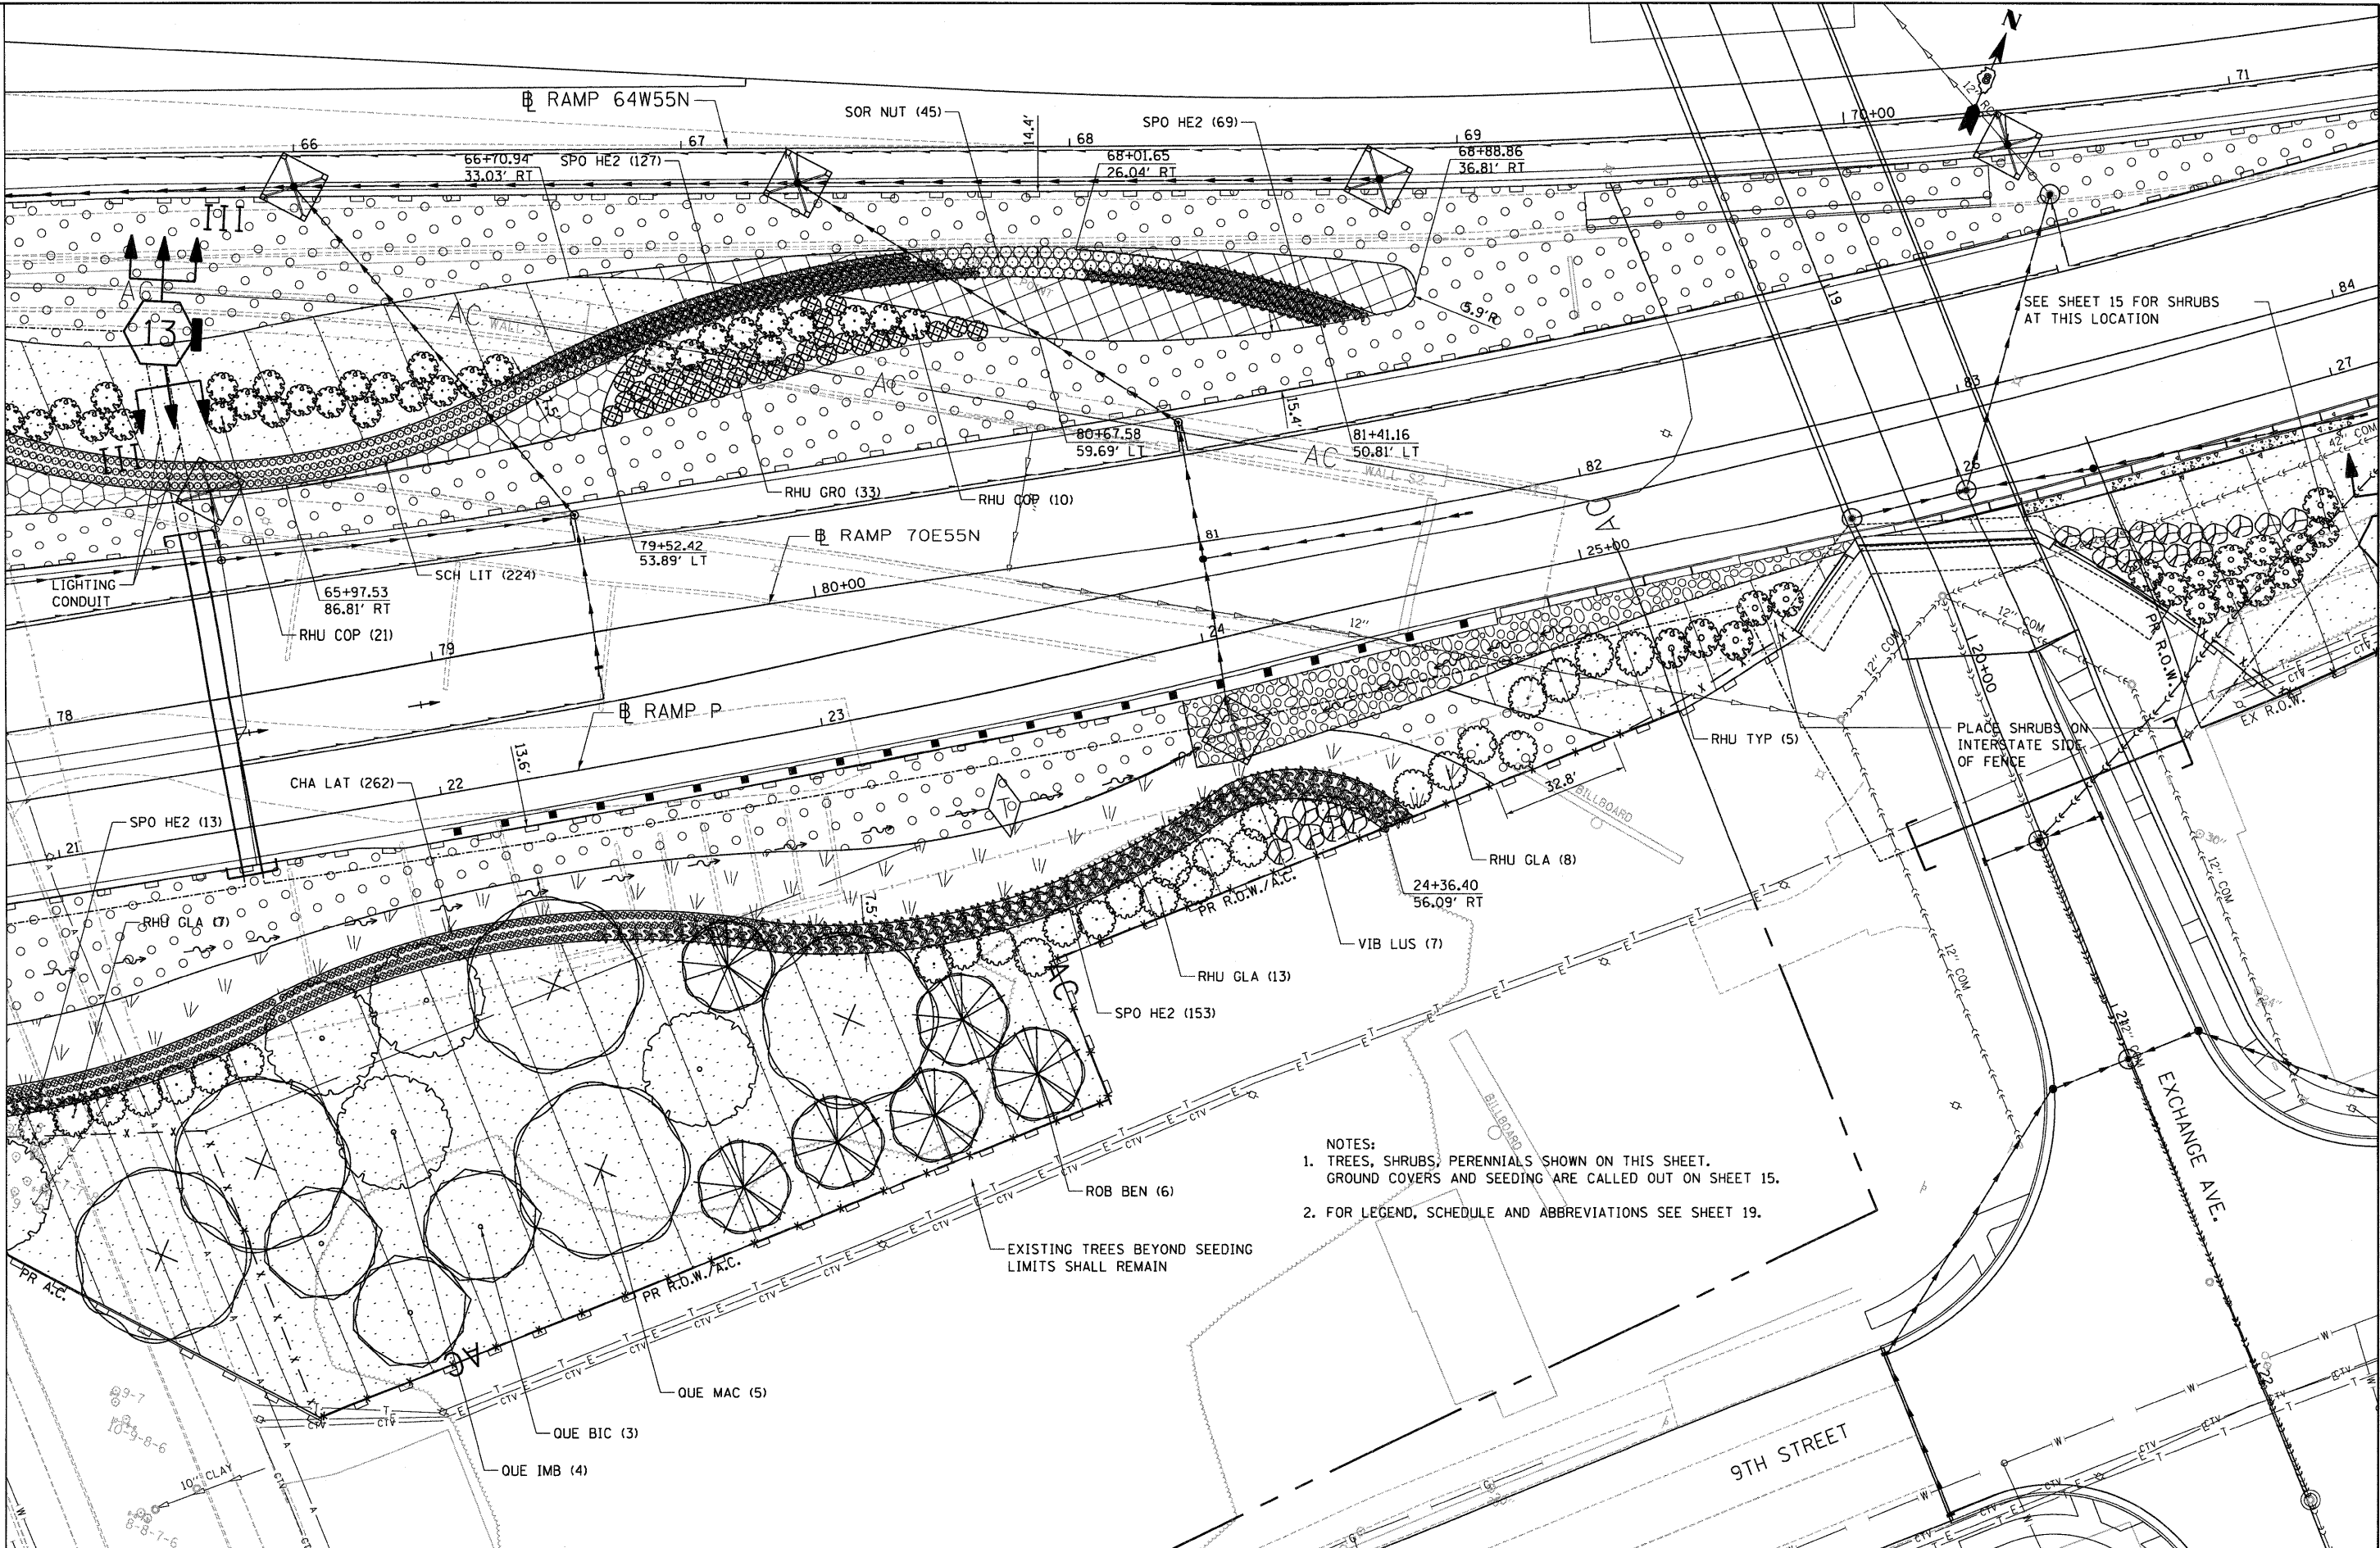

- NOTES:
1. TREES, SHRUBS, PERENNIALS SHOWN ON THIS SHEET. GROUND COVERS AND SEEDING ARE CALLED OUT ON SHEET 15.
 2. FOR LEGEND, SCHEDULE AND ABBREVIATIONS SEE SHEET 19.

STATE OF ILLINOIS
DEPARTMENT OF TRANSPORTATION

PROPOSED LANDSCAPING PLANS

FILE NAME =	USER NAME = #USER#	DESIGNED - JM	REVISED -
#FILE#		DRAWN - JB	REVISED -
	PLOT SCALE = #SCALE#	CHECKED - ACL	REVISED -
	PLOT DATE = #DATE#	DATE - 03/23/12	REVISED -



F.A.I. RTE. 55/70	SECTION 82-1LS	COUNTY ST. CLAIR	TOTAL SHEETS 38	SHEET NO. 18
SCALE: 1"=20'		SHEET NO. 5 OF 7 SHEETS		STA. TO STA.
FED. ROAD DIST. NO.		ILLINOIS FED. AID PROJECT		

CONTRACT NO. 76F37