



LEGEND

 STONE RIPRAP, CLASS A5 (3.0' THICK)

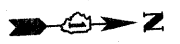

BM1: EAST INVERT OF 96" RCP
ELEV. = 642.30
BM2: SQUARE CUT TOP WINGWALL SOUTHWEST
CORNER OF BRIDGE
ELEV. = 653.73

NOTE:
1. FOR DITCH CROSS SECTIONS SEE SHEET NO. 12.

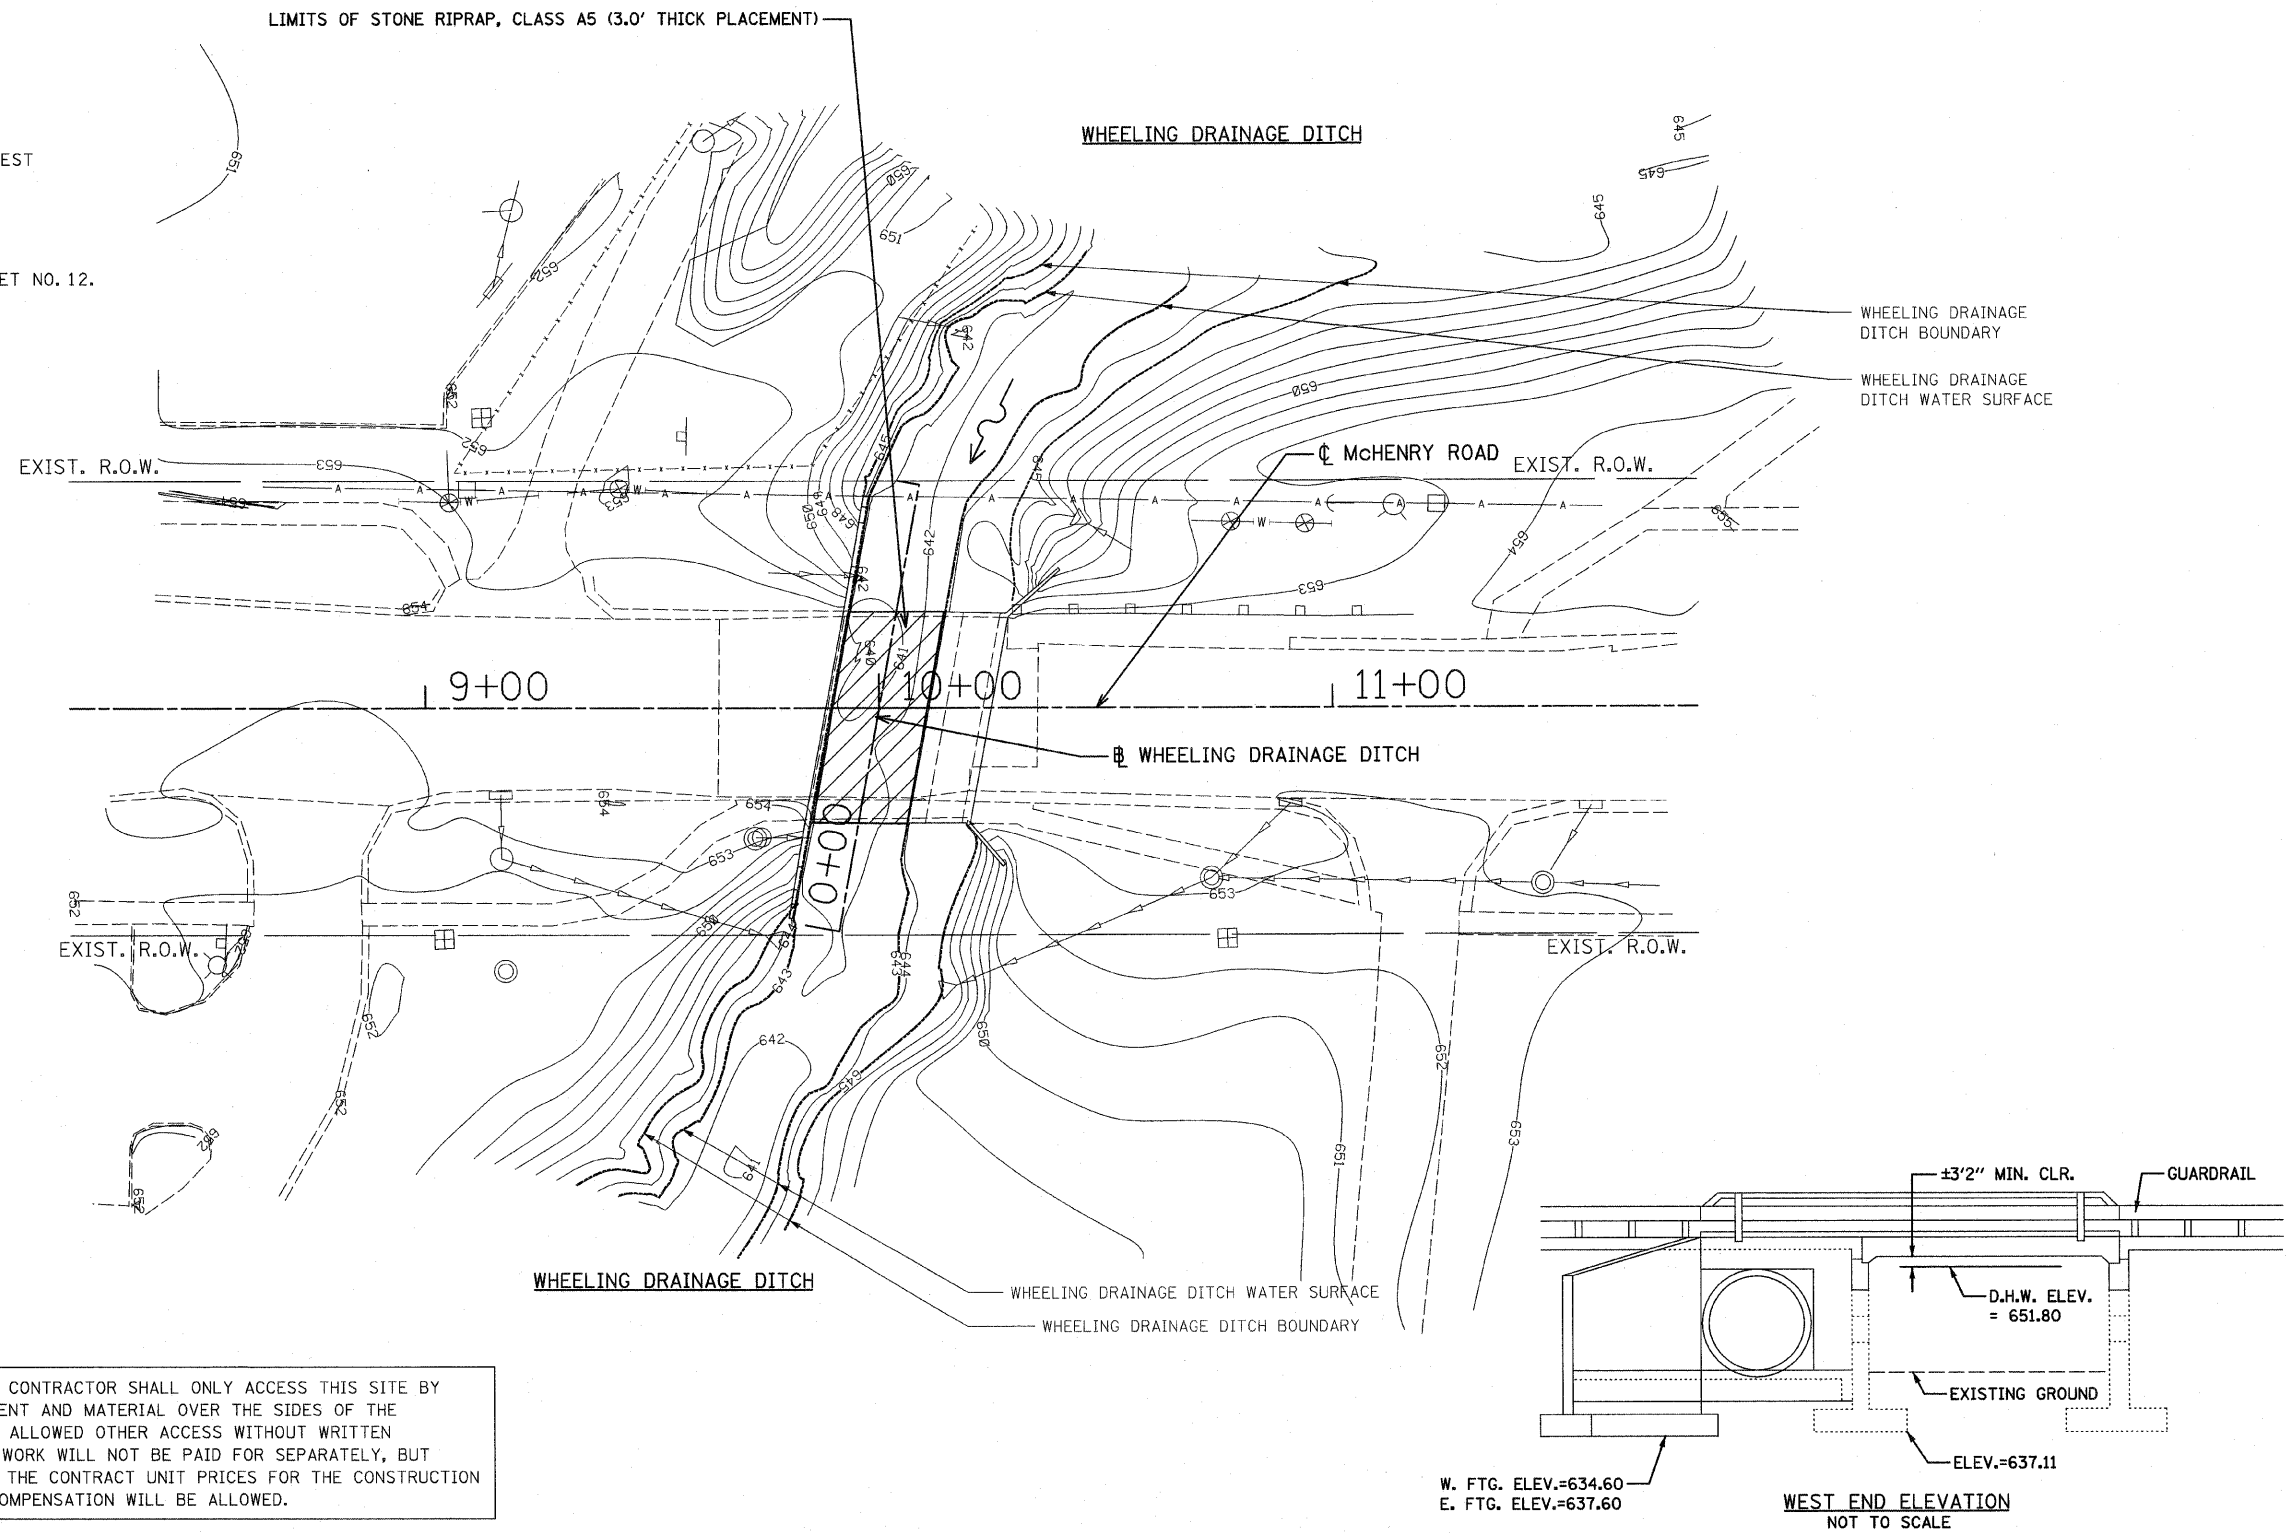

ACCESS TO THIS SITE IS LIMITED. THE CONTRACTOR SHALL ONLY ACCESS THIS SITE BY RAISING AND/OR LOWERING ALL EQUIPMENT AND MATERIAL OVER THE SIDES OF THE BRIDGE. THE CONTRACTOR WILL NOT BE ALLOWED OTHER ACCESS WITHOUT WRITTEN PERMISSION FROM THE ENGINEER. THIS WORK WILL NOT BE PAID FOR SEPARATELY, BUT SHALL BE CONSIDERED AS INCLUDED IN THE CONTRACT UNIT PRICES FOR THE CONSTRUCTION ITEMS INVOLVED AND NO ADDITIONAL COMPENSATION WILL BE ALLOWED.

FILE NAME = D160108-6-shr-eros.dgn
PLOT DATE = 5/6/2010

CHRISTIAN-ROGE & ASSOCIATES, INC.
ENGINEERS-PLANNERS-SURVEYORS
211 WEST WACKER DRIVE
CHICAGO, ILLINOIS 60606
PHONE: (312)372-2023 FAX: (312)372-5274

DESIGNED - G.F.L.	REVISED -
DRAWN - J.V./K.R.K.	REVISED -
CHECKED - E.J.M.	REVISED -
DATE - APRIL 28, 2010	REVISED -

STATE OF ILLINOIS
DEPARTMENT OF TRANSPORTATION

EROSION AND SEDIMENT CONTROL PLAN
McHENRY ROAD OVER WHEELING DRAINAGE DITCH

SCALE: 1" = 20' SHEET NO. 2 OF 2 SHEETS STA. 8+00 TO STA. 12+00

F.A.P. RTE.	SECTION	COUNTY	TOTAL SHEETS	SHEET NO.
VAR.	2009-108 I	COOK/KANE	23	6
FED. ROAD DIST. NO. 1 ILLINOIS FED. AID PROJECT			CONTRACT NO. 60J08	