
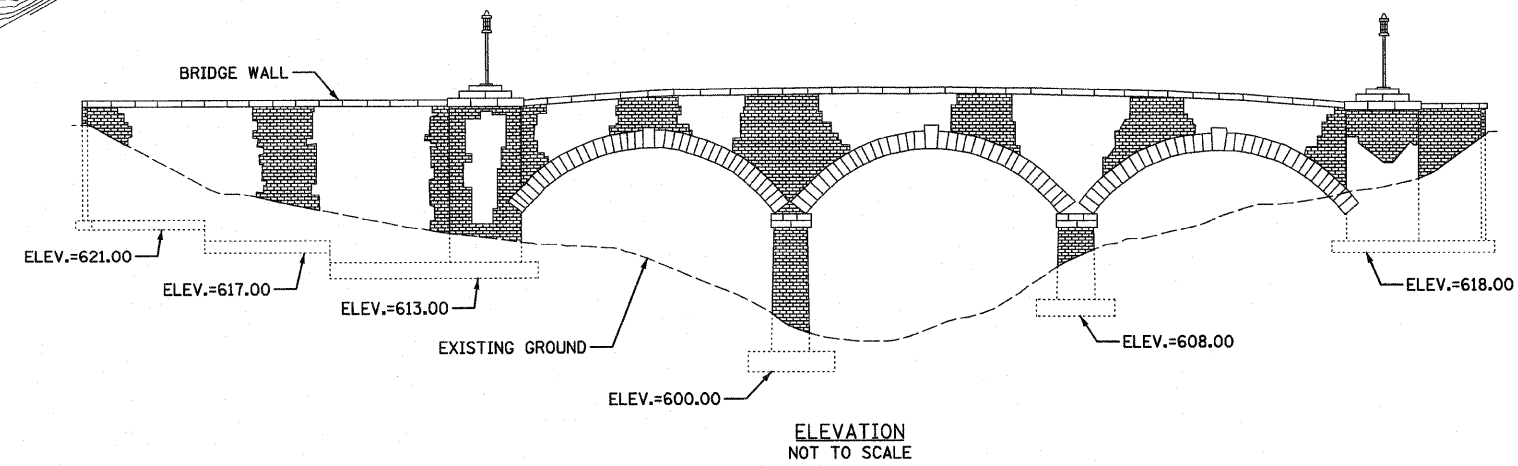
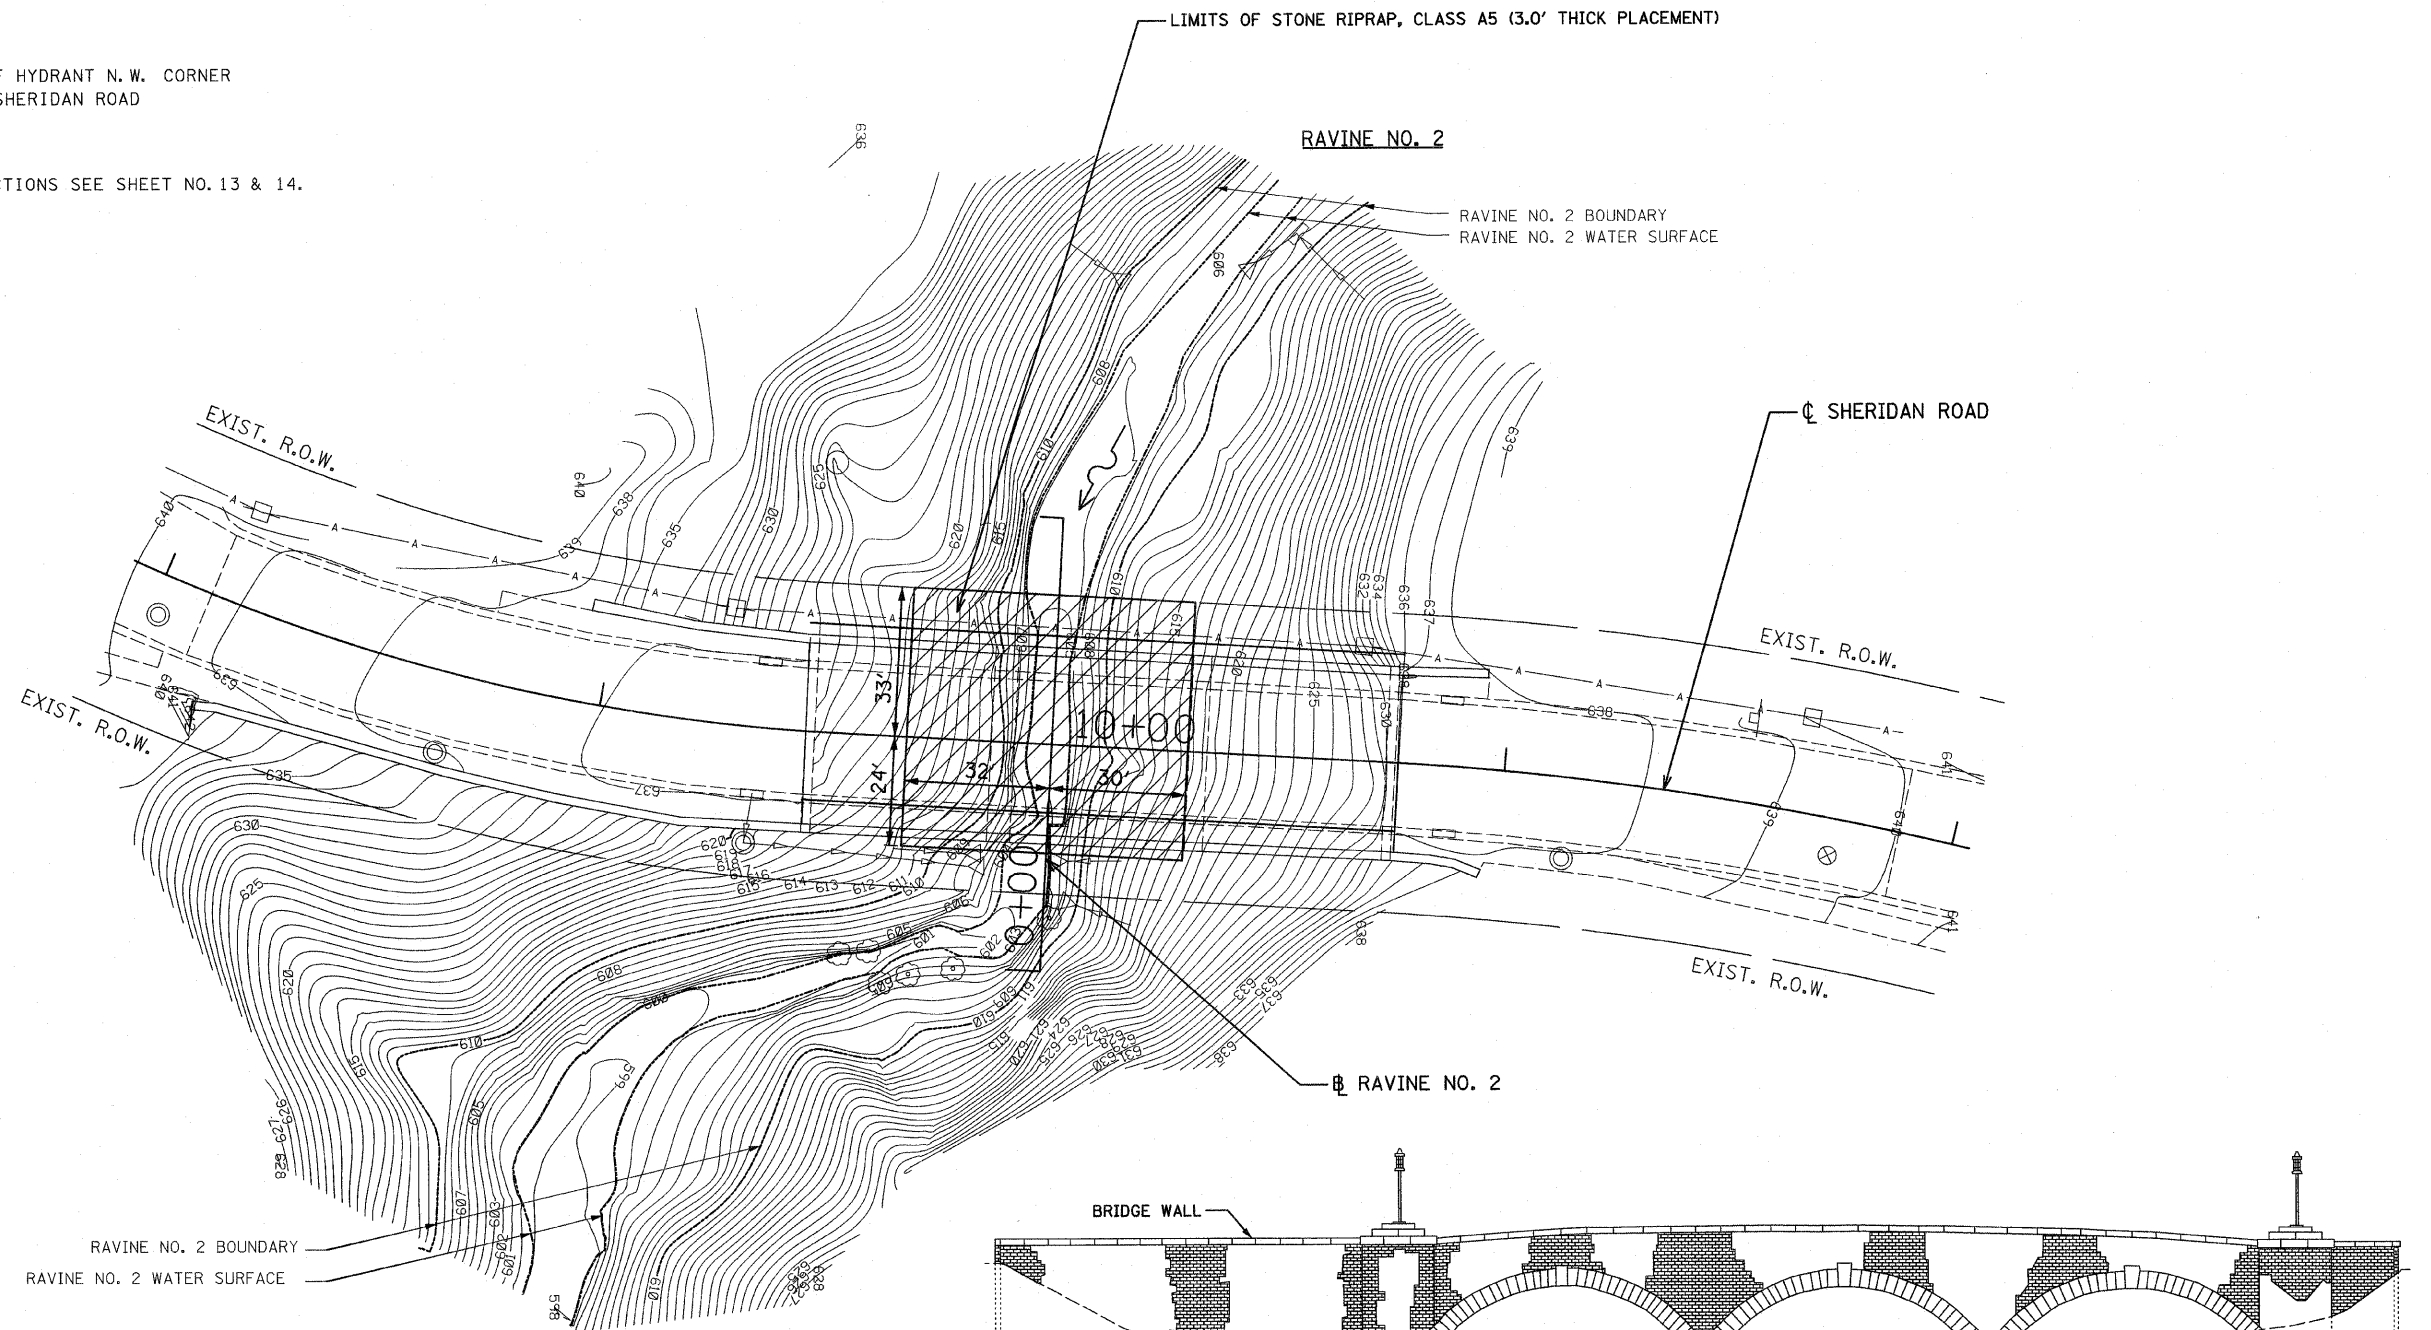


LEGEND


 STONE RIPRAP, CLASS A5 (3.0' THICK)

BM: S. E. FLANGE BOLT OF HYDRANT N. W. CORNER OF MAPLE HILL AND SHERIDAN ROAD
ELEV. = 649.24

NOTE:
1. FOR RAVINE CROSS SECTIONS SEE SHEET NO. 13 & 14.



ACCESS TO THIS SITE IS LIMITED. THE CONTRACTOR SHALL ONLY ACCESS THIS SITE BY RAISING AND/OR LOWERING ALL EQUIPMENT AND MATERIAL OVER THE SIDES OF THE BRIDGE. THE CONTRACTOR WILL NOT BE ALLOWED OTHER ACCESS WITHOUT WRITTEN PERMISSION FROM THE ENGINEER. THIS WORK WILL NOT BE PAID FOR SEPARATELY, BUT SHALL BE CONSIDERED AS INCLUDED IN THE CONTRACT UNIT PRICES FOR THE CONSTRUCTION ITEMS INVOLVED AND NO ADDITIONAL COMPENSATION WILL BE ALLOWED.

FILE NAME = 0168J88-7-shr-eros.dgn PLOT DATE = 5/6/2010	 CHRISTIAN-ROGE & ASSOCIATES, INC. ENGINEERS-PLANNERS-SURVEYORS 211 WEST WACKER DRIVE CHICAGO, ILLINOIS 60606 PHONE: (312)372-2023 FAX: (312)372-5274	DESIGNED - G.F.L.	REVISED -	STATE OF ILLINOIS DEPARTMENT OF TRANSPORTATION	EROSION AND SEDIMENT CONTROL PLAN SHERIDAN ROAD OVER RAVINE NO. 2	F.A.P. SECTION COUNTY TOTAL SHEETS SHEET NO.
		DRAWN - J.V./K.R.K.	REVISED -			VAR. 2009-108 I COOK/KANE 23 8
		CHECKED - E.J.M.	REVISED -			CONTRACT NO. 60J08
		DATE - APRIL 28, 2010	REVISED -		SCALE: 1" = 20' SHEET NO. 2 OF 2 SHEETS STA. 9+00 TO STA. 11+00	FED. ROAD DIST. NO. 1 ILLINOIS FED. AID PROJECT