



BENCHMARK: CHISELED SQUARE ON THE NORTHEAST WINGWALL OF EAST BOUND STRUCTURE. ELEVATION 682.06

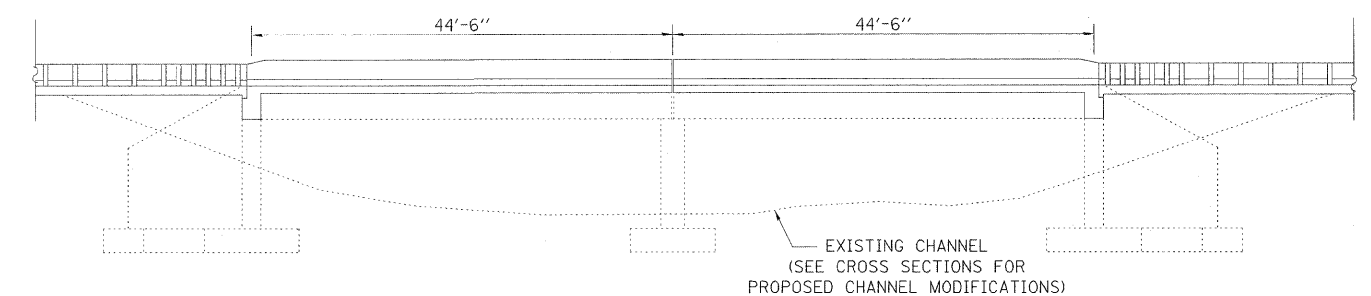

ELEVATION
(NOT TO SCALE)

NOTES:

1. ACCESS TO THIS SITE IS LIMITED. THE CONTRACTOR SHALL ONLY ACCESS THIS SITE BY RAISING AND/OR LOWERING ALL EQUIPMENT AND MATERIAL OVER THE SIDES OF THE BRIDGE. THE CONTRACTOR WILL NOT BE ALLOWED OTHER ACCESS WITHOUT WRITTEN PERMISSION FROM THE ENGINEER. THIS WORK WILL NOT BE PAID FOR SEPARATELY, BUT SHALL BE CONSIDERED AS INCLUDED IN THE CONTRACT UNIT PRICE FOR THE CONSTRUCTION ITEMS INVOLVED AND NO ADDITIONAL COMPENSATION WILL BE ALLOWED.
2. FOR CROSS SECTIONS SEE SHEET 18 OF 23.
3. CONTRACTOR SHALL VERIFY THE ELEVATION OF THE PIER FOOTINGS PRIOR TO PLACEMENT OF GABIONS OR SLOPE MATTRESS. IF FOOTING ELEVATIONS ARE DIFFERENT FROM THOSE SHOWN IN THE PLANS, ELEVATION OF GABIONS AND SLOPE MATTRESS SHALL BE ADJUSTED ACCORDINGLY. GRADUAL TRANSITIONS SHALL BE PROVIDED FROM THE PROPOSED STREAMBED AT THE PIERS TO THE EXISTING STREAMBED AT THE UPSTREAM AND DOWNSTREAM ENDS.
4. CONTRACTOR SHALL PROPERLY REMOVE AND DISPOSE OF SURPLUS EXCAVATED MATERIAL. APPROVAL OF THE WASTE AREA SHALL BE IN ACCORDANCE WITH ARTICLE 107.22. THIS WORK WILL NOT BE PAID FOR SEPARATELY, BUT SHALL BE CONSIDERED AS INCLUDED IN THE CONTRACT UNIT PRICE FOR THE CONSTRUCTION ITEMS INVOLVED AND NO ADDITIONAL COMPENSATION WILL BE ALLOWED.

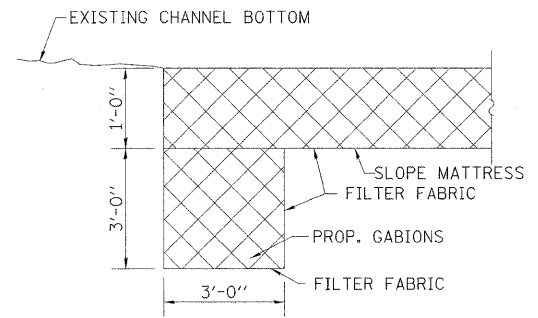


MATTRESS ANCHORING DETAIL

LEGEND:

- STONE RIP RAP AS SHOWN
- SLOPE MATTRESS



Michael N. Young
Expires 11/30/11

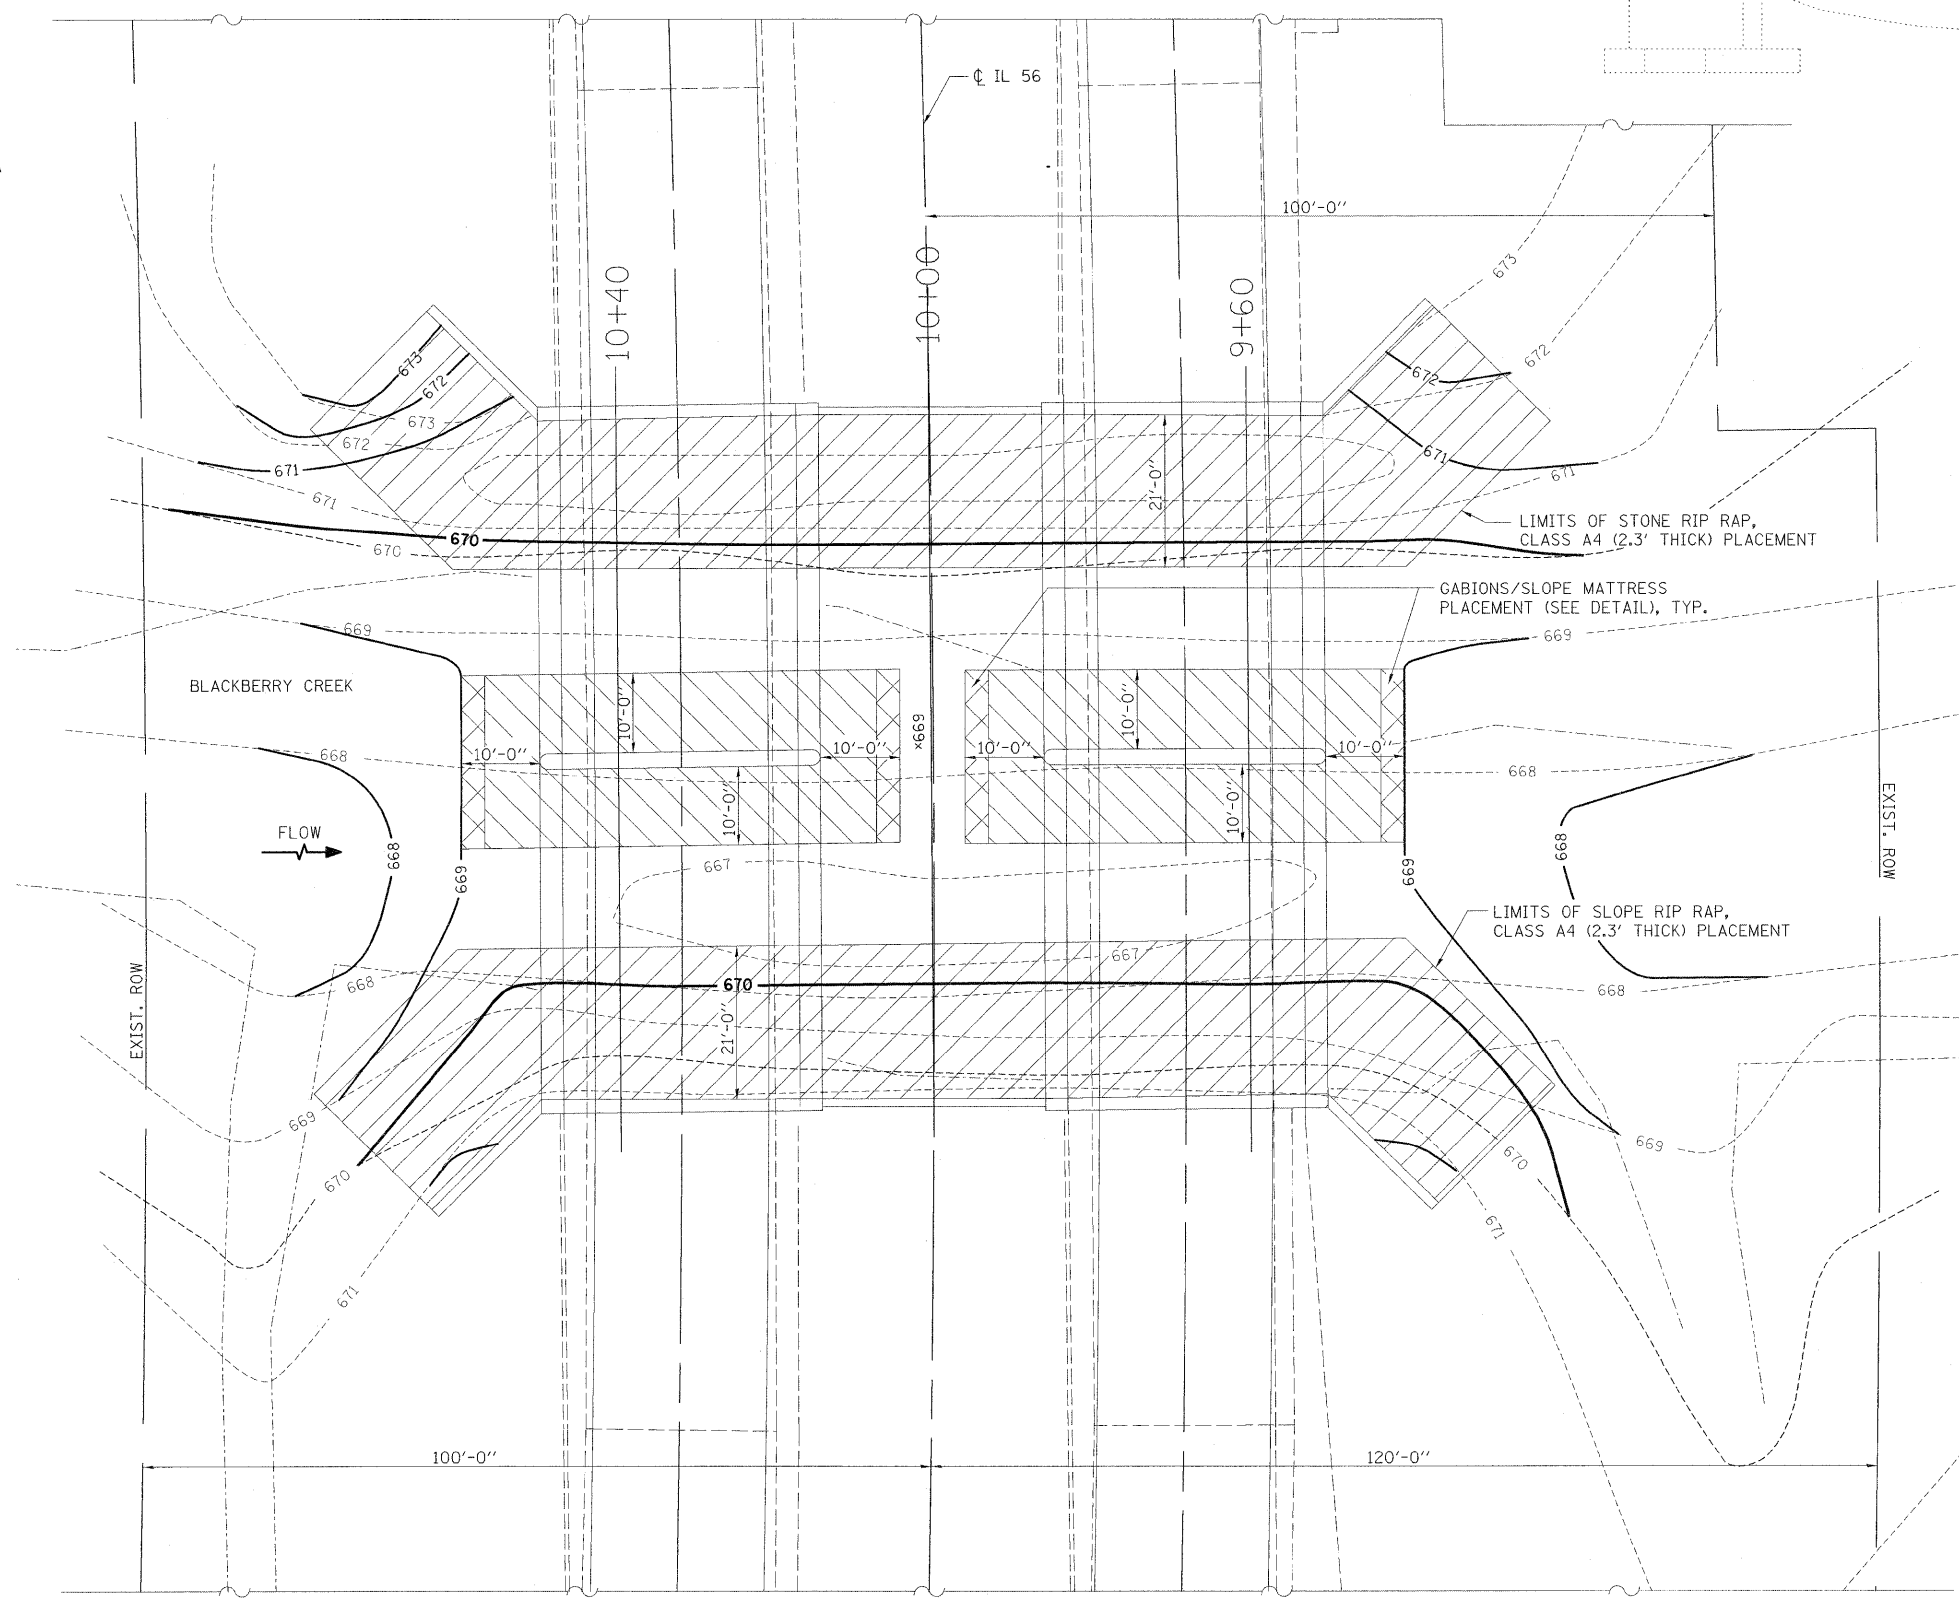

PLAN
SCALE: 1" = 24'

PLOT DATE = 5/11/2010
 FILE NAME = K:\11225511\Scour Countermeasures\Design\Plan.dgn
 PLOT SCALE = \$PLOT_SCALE\$
 MODEL NAME = \$MODEL\$
 MODEL ACT MODEL



200 West Front Street
Wheaton, IL 60187

DESIGNED - BB	REVISED -
DRAWN - DW	REVISED -
CHECKED - MK	REVISED -
DATE - 05-11-2010	REVISED -

STATE OF ILLINOIS
DEPARTMENT OF TRANSPORTATION

IL-56 OVER BLACKBERRY CREEK
SCOUR COUNTERMEASURES

GENERAL PLAN
AND DETAILS

F.A.P. RTE.	SECTION	COUNTY	TOTAL SHEETS	SHEET NO.
	2009-108 I	COOK/KANE	23	11
CONTRACT NO. 60J08				
FED. ROAD DIST. NO. 1 (ILLINOIS) FED. AID PROJECT				

SCALE: SHEET NO. STA. TO STA.