


150 140 130 120 110 100 90 80 70 60 50 40 30 20 10 0 10 20 30 40 50 60 70 80 90 100 110 120 130 140 150

DATE	
BY	
DESIGNED	
DRAWN	
CHECKED	
DATE	
REVISIONS	
NO.	
DATE	
BY	
DESIGNED	
DRAWN	
CHECKED	
DATE	
REVISIONS	
NO.	
DATE	
BY	
DESIGNED	
DRAWN	
CHECKED	
DATE	
REVISIONS	
NO.	

DATE	
BY	
DESIGNED	
DRAWN	
CHECKED	
DATE	
REVISIONS	
NO.	
DATE	
BY	
DESIGNED	
DRAWN	
CHECKED	
DATE	
REVISIONS	
NO.	

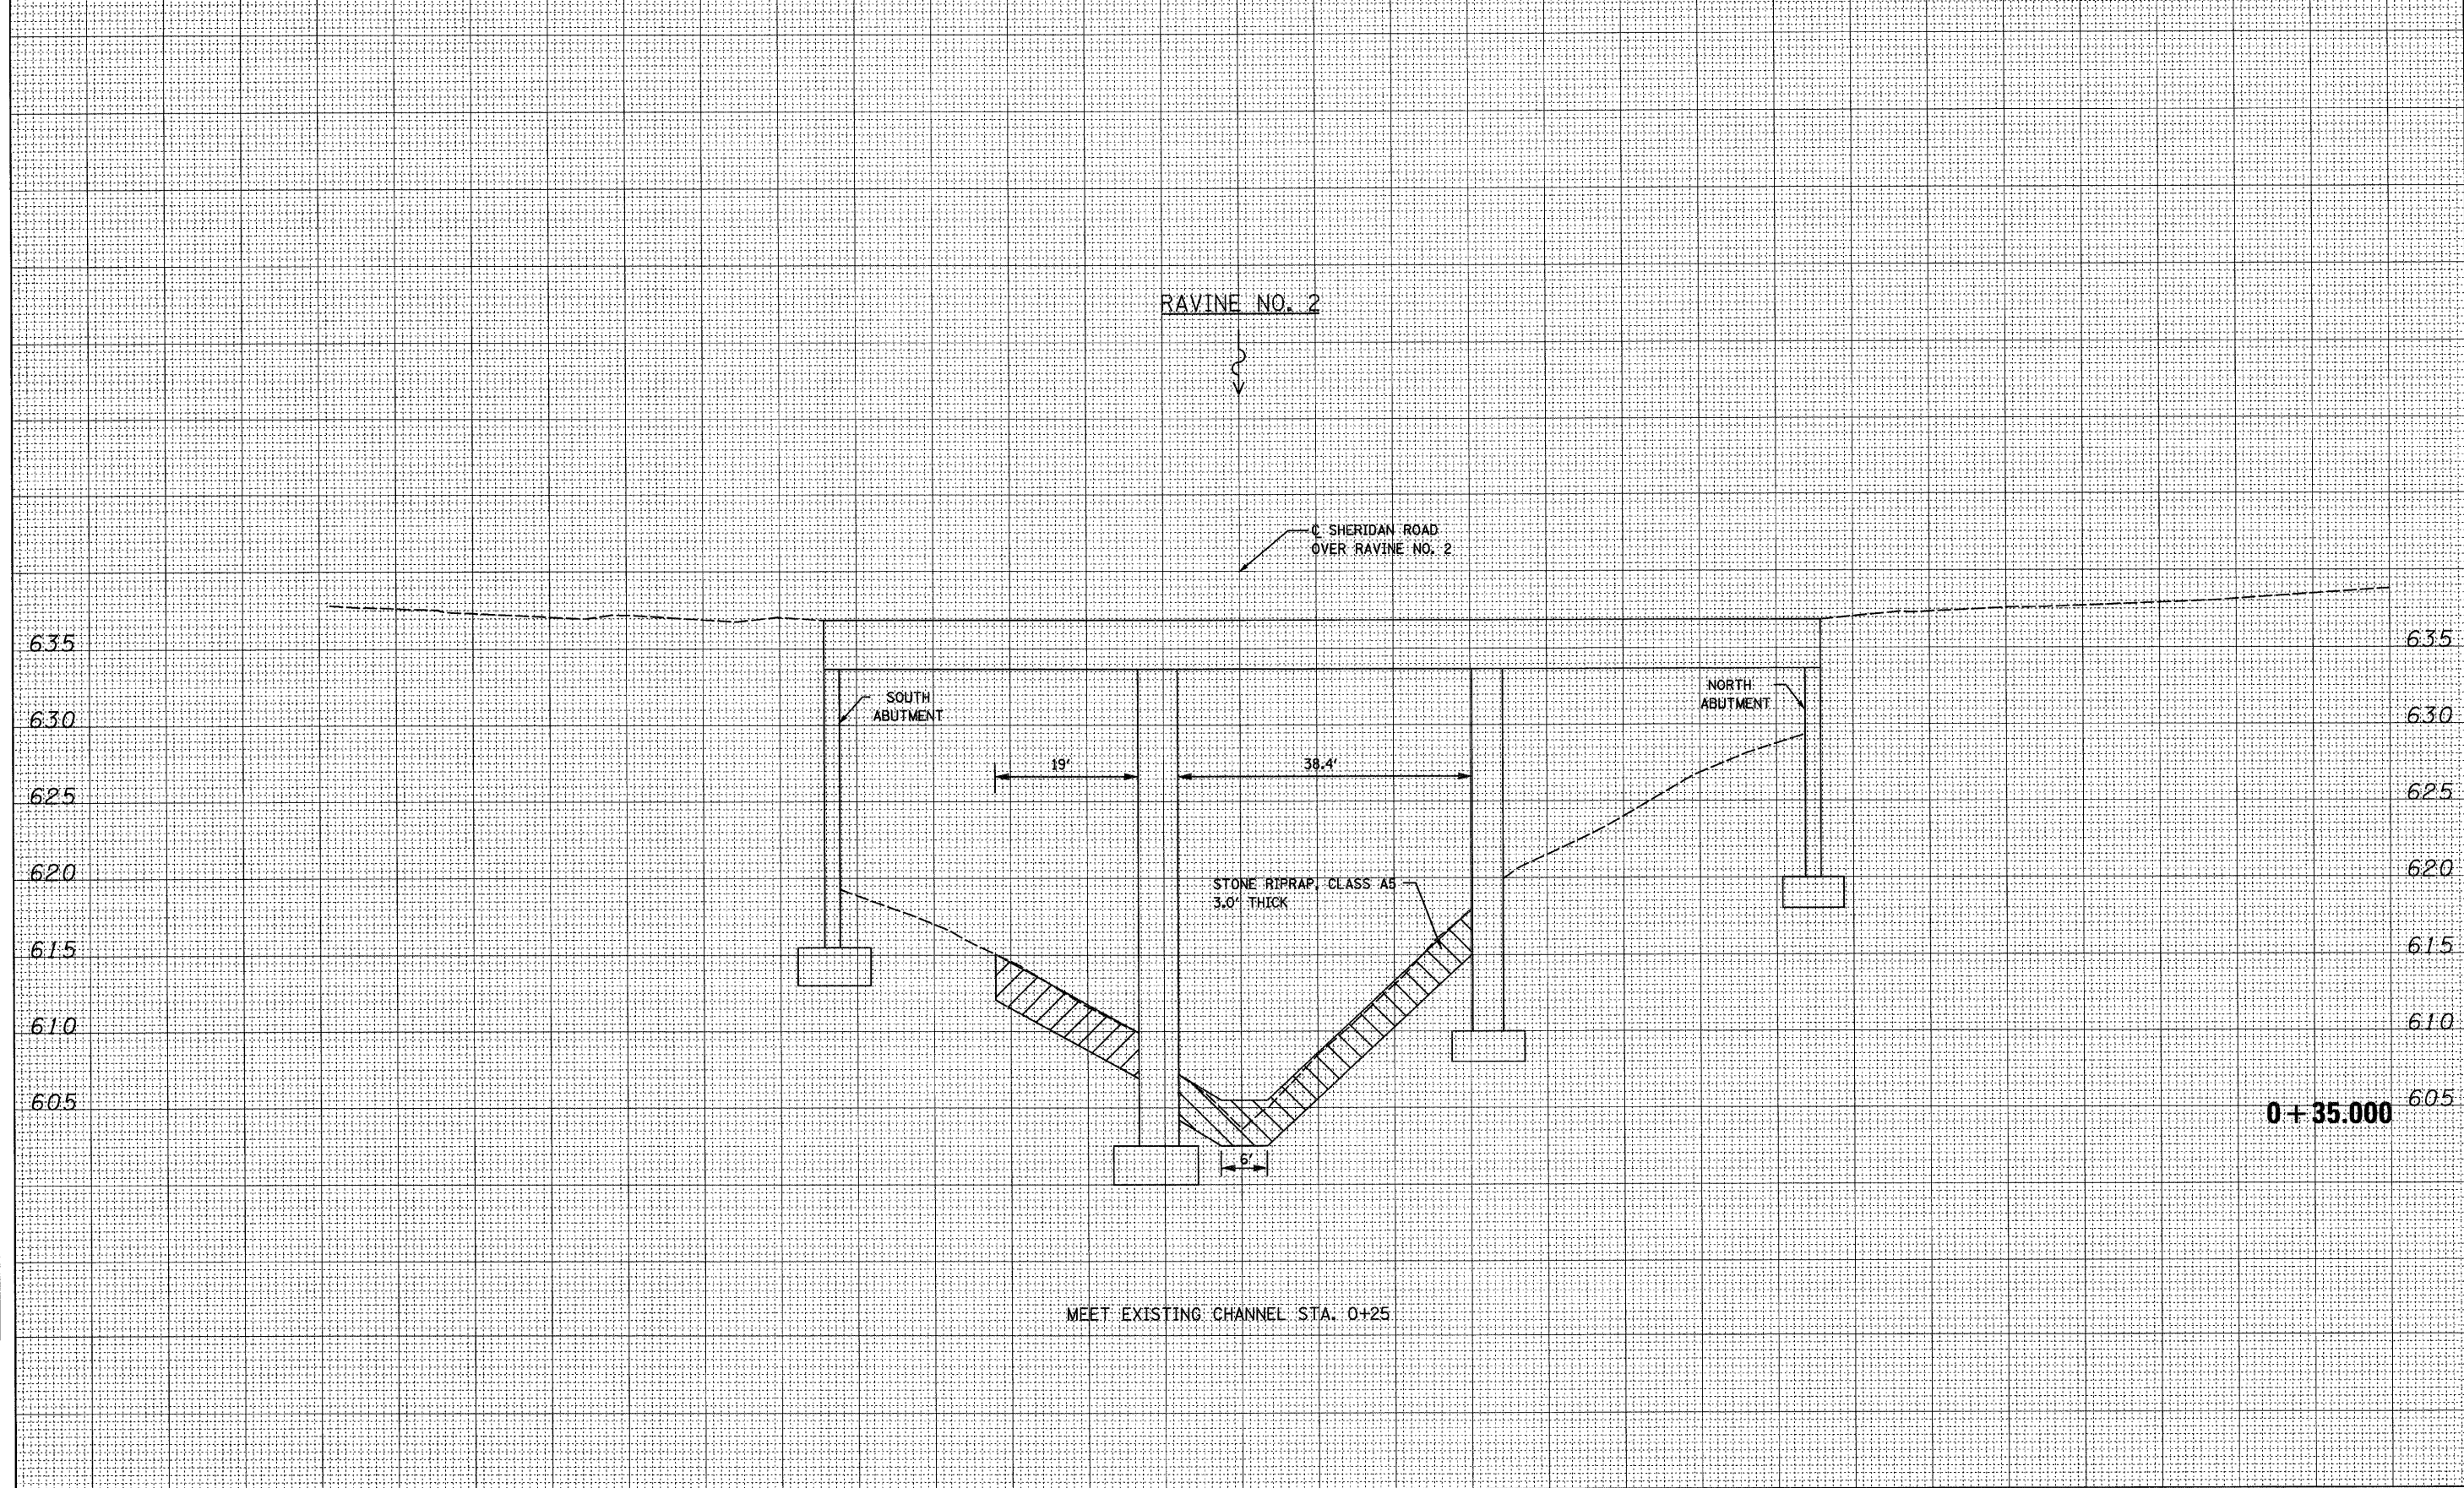

150 140 130 120 110 100 90 80 70 60 50 40 30 20 10 0 10 20 30 40 50 60 70 80 90 100 110 120 130 140 150

FILE NAME = I:\02467.Bridge Scour\7-Sheridan Rd.Ravine No
 USER NAME = IDOT
 2\CADD Sheets\DI60J08-7-aht-xsec.dgn
 PLOT SCALE = 10.0000' / IN.
 PLOT DATE = 5/6/2010

DESIGNED - G.F.L./K.R.K.
 DRAWN - J.V.
 CHECKED - E.J.M.
 DATE - MARCH, 2010

REVISED -
 REVISED -
 REVISED -
 REVISED -

**STATE OF ILLINOIS
 DEPARTMENT OF TRANSPORTATION**

SHERIDAN ROAD OVER RAVINE NO. 2

SCALE: 1:10H, 1:5V SHEET NO. 1 OF 2 SHEETS STA. 00+35 TO STA. 00+35

F.A. RTE.	SECTION	COUNTY	TOTAL SHEETS	SHEET NO.
VAR.	2009-108 I	COOK/KANE	23	13
FED. ROAD DIST. NO.		ILLINOIS FED. AID PROJECT		
		CONTRACT NO. 60J08		