


150 140 130 120 110 100 90 80 70 60 50 40 30 20 10 0 10 20 30 40 50 60 70 80 90 100 110 120 130 140 150

FINAL SURVEY	DATE
REVISIONS	BY
PLOTTED	
TEMPLATE	
NOTE BOOK	
AREAS	
CHECKED	
NO.	

ORIGINAL SURVEY	DATE
REVISIONS	BY
PLOTTED	
TEMPLATE	
NOTE BOOK	
AREAS	
CHECKED	
NO.	

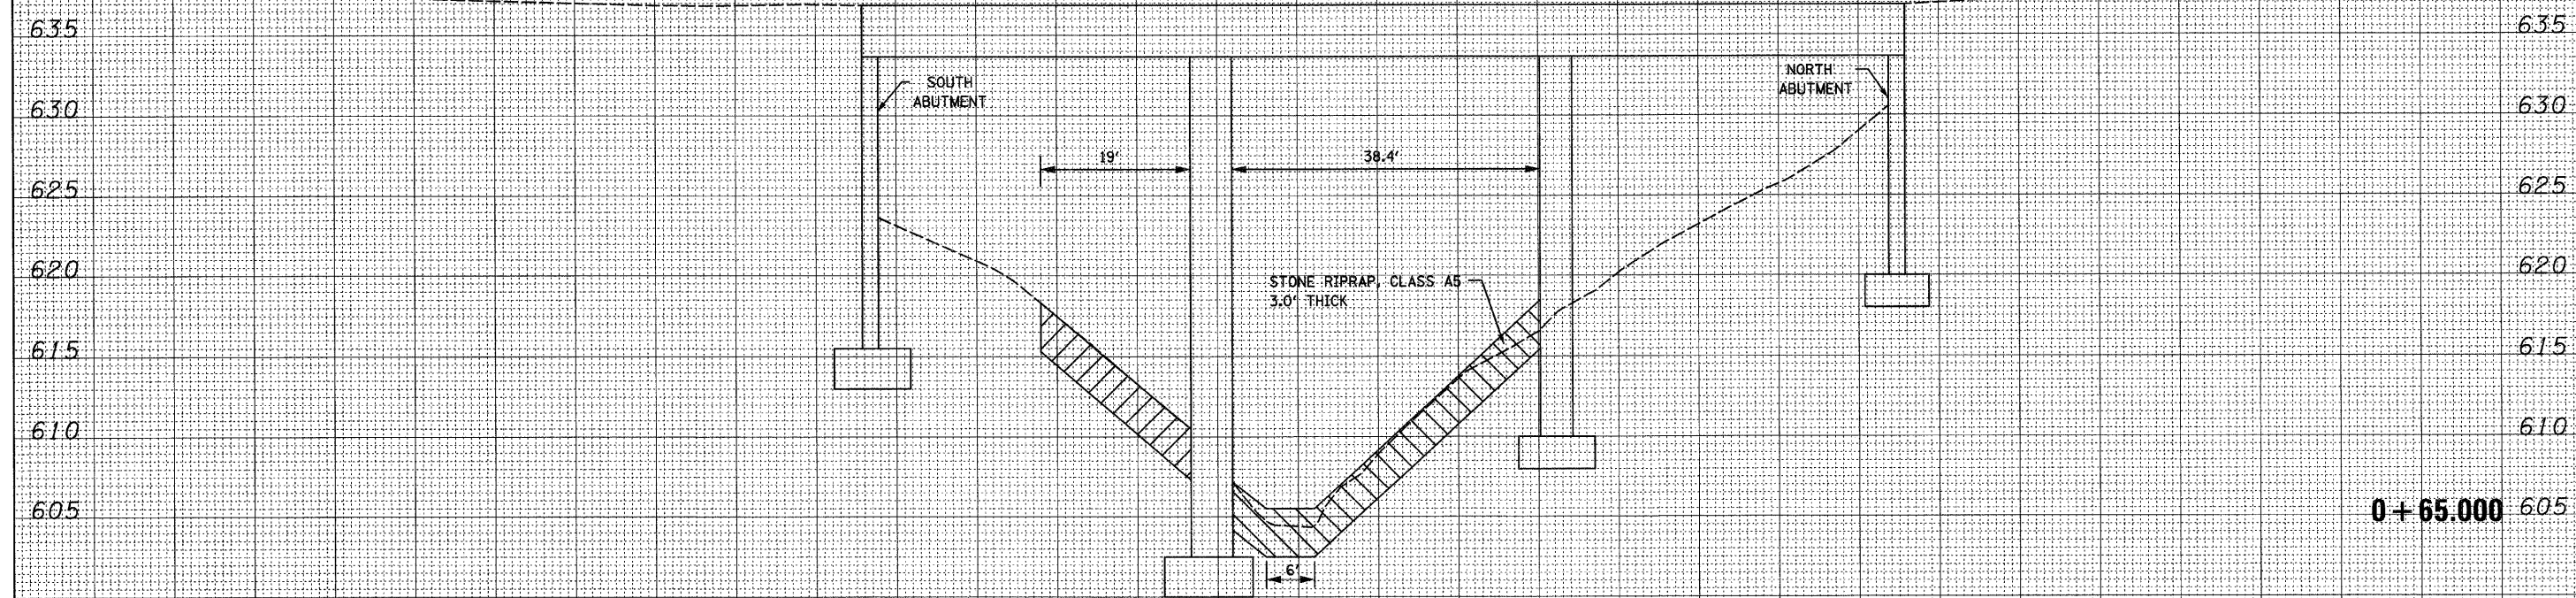

MEET EXISTING CHANNEL STA. 0+83

150 140 130 120 110 100 90 80 70 60 50 40 30 20 10 0 10 20 30 40 50 60 70 80 90 100 110 120 130 140 150

FILE NAME = I:\102467-Bridge Secur\7-Sheridan Rd.Ravine No	USER NAME = IDOT	DESIGNED - G.F.L./K.R.K.	REVISED -	STATE OF ILLINOIS DEPARTMENT OF TRANSPORTATION	SHERIDAN ROAD OVER RAVINE NO. 2		F.A. RTE.	SECTION	COUNTY	TOTAL SHEETS	SHEET NO.	
2\CADD Sheets\102467-7-sht-xseo.dgn		DRAWN - J.V.	REVISED -		SCALE: 1:10H, 1:5V	SHEET NO. 2 OF 2 SHEETS	STA. 00+65	TO STA. 00+65	2009-108 I	COOK/KANE	23	14
PLOT SCALE = 1/8" = 1' IN.		CHECKED - E.J.M.	REVISED -						CONTRACT NO. 60J08			
PLOT DATE = 5/6/2010		DATE - MARCH, 2010	REVISED -						FED. ROAD DIST. NO. [ILLINOIS] FED. AID PROJECT			

0+65.000