


150 140 130 120 110 100 90 80 70 60 50 40 30 20 10 0 10 20 30 40 50 60 70 80 90 100 110 120 130 140 150

DES PLAINES RIVER

C. TOUHY AVENUE  
OVER DES PLAINES RIVER

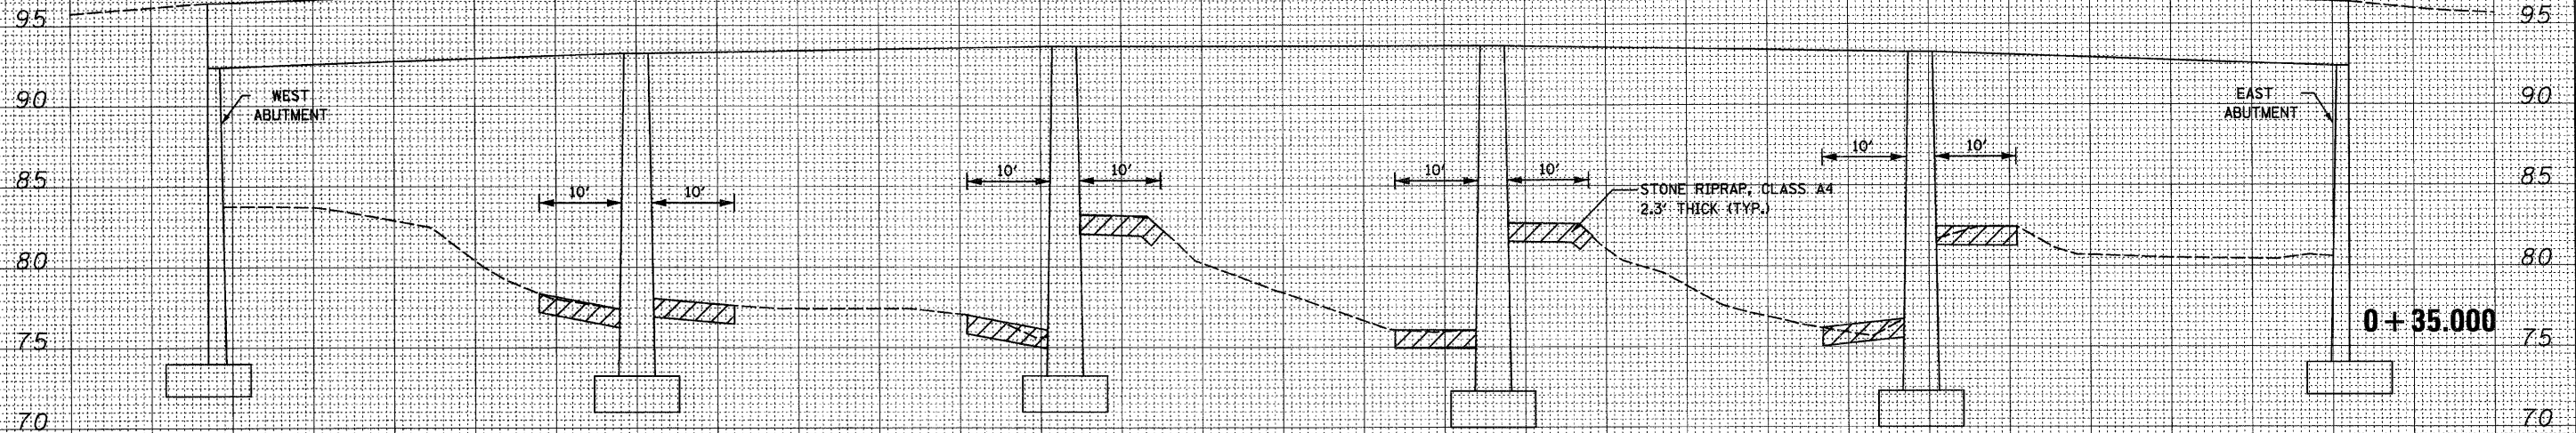

MEET EXISTING CHANNEL STA. 0+05

DATE	
BY	
SURVEYED	
PLOTTED	
TEMPLATE	
AREAS	
CHECKED	
FINAL SURVEY	
NOTE BOOK	
NO.	

DATE	
BY	
SURVEYED	
PLOTTED	
TEMPLATE	
AREAS	
CHECKED	
ORIGINAL SURVEY	
NOTE BOOK	
NO.	

150 140 130 120 110 100 90 80 70 60 50 40 30 20 10 0 10 20 30 40 50 60 70 80 90 100 110 120 130 140 150

FILE NAME - I:\102467.Bridge\Scour\10-Touhy Ave\_Des Plaines  
 USER NAME - IDOT  
 RIVER\CADD Sheets\0160\08-10-shr-xsec.dgn  
 PLOT SCALE = 10,0000 ' / IN.  
 PLOT DATE = 5/6/2010

DESIGNED - G.F.L./K.R.K.  
 DRAWN - J.V.  
 CHECKED - E.J.M.  
 DATE - MARCH,2010

REVISED -  
 REVISED -  
 REVISED -  
 REVISED -

STATE OF ILLINOIS  
 DEPARTMENT OF TRANSPORTATION

TOUHY AVENUE OVER DES PLAINES RIVER

SCALE: 1:10H, 1:5V SHEET NO. 1 OF 2 SHEETS STA. 00+35 TO STA. 00+35

F.A. RTE.	SECTION	COUNTY	TOTAL SHEETS	SHEET NO.
VAR.	2009-108 I	COOK/KANE	23	15
FED. ROAD DIST. NO. [ILLINOIS] FED. AID PROJECT			CONTRACT NO. 60J08	