


DATE	
BY	
REVIEWED	
PLOTTED	
TEMPLATE	
AREAS CHECKED	
FINN	
SURVEY	
NOTE BOOK	
NO.	

DATE	
BY	
ORIGINAL	
SURVEY	
NOTE BOOK	
NO.	

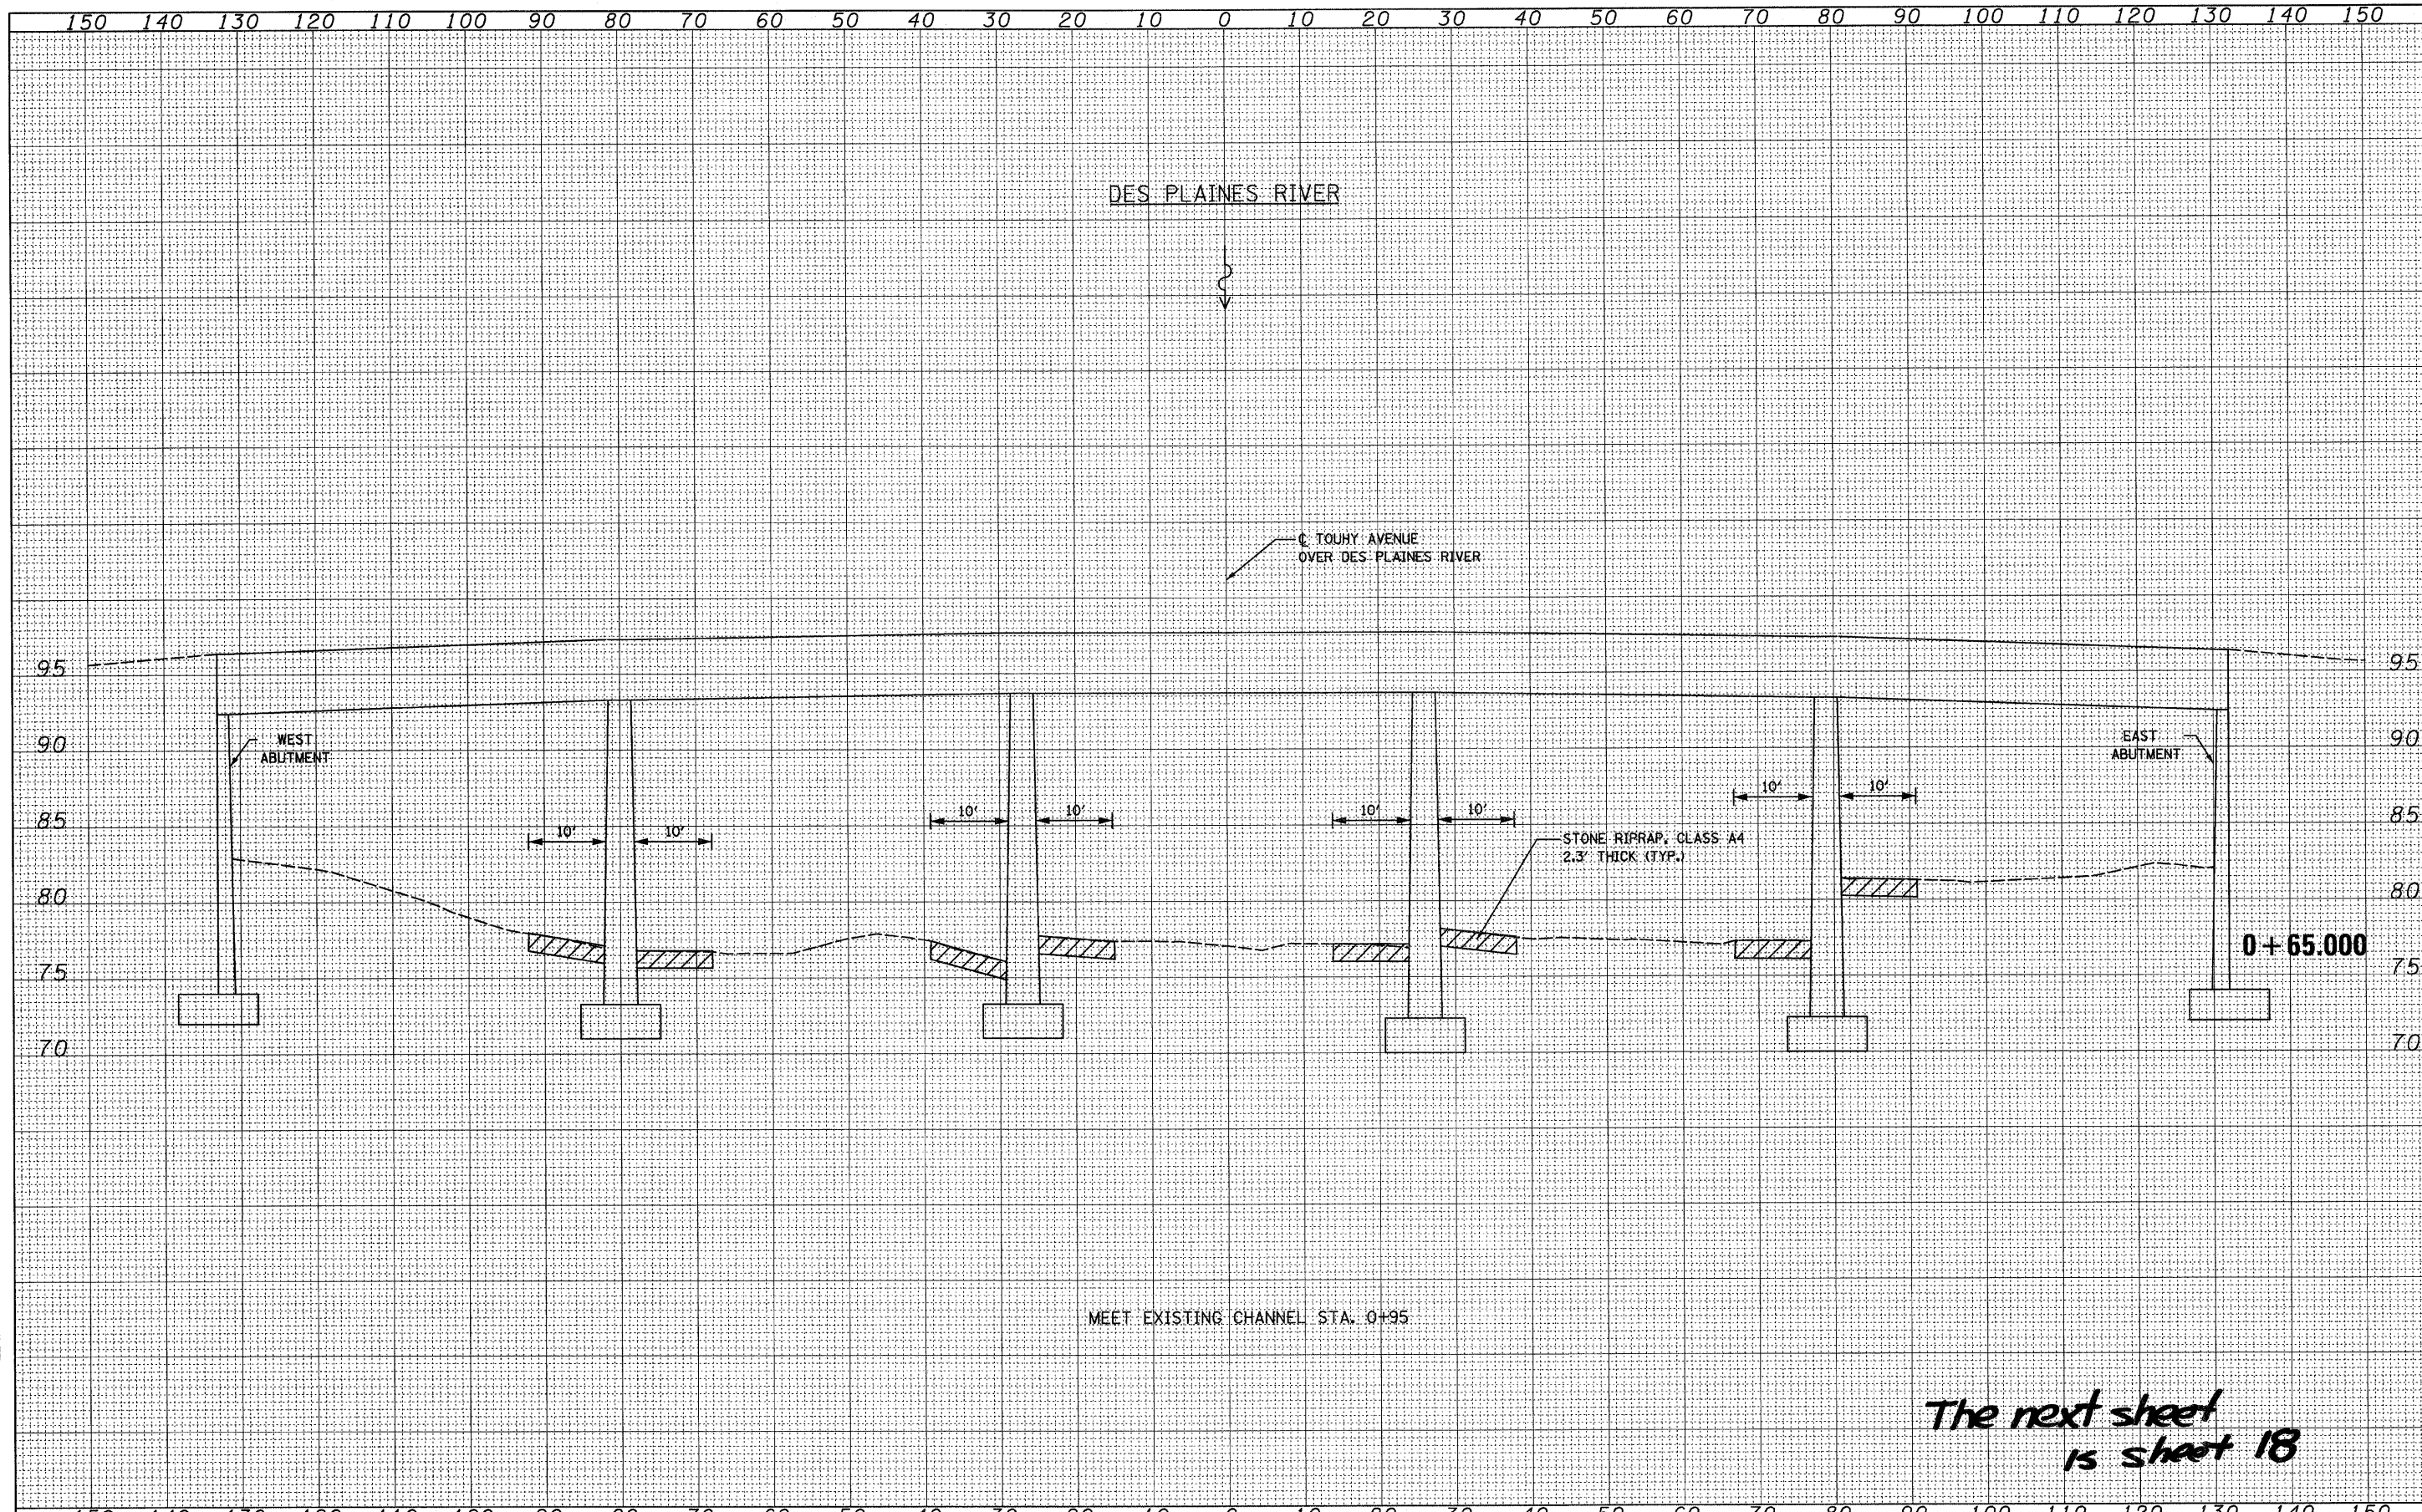

MEET EXISTING CHANNEL STA. 0+95

*The next sheet
is sheet 18*

FILE NAME = I:\102467.Bridge Scour\10-Touhy Ave.Des Plaines	USER NAME = IDOT	DESIGNED - G.F.L./K.R.K.	REVISED -	STATE OF ILLINOIS DEPARTMENT OF TRANSPORTATION	TOUHY AVENUE OVER DES PLAINES RIVER		F.A. RTE.	SECTION	COUNTY	TOTAL SHEETS	SHEET NO.	
	River\CADD Sheets\0160J08-10-shr-xsec.dgn	DRAWN - J.V.	REVISED -		SCALE: 1:10H, 1:5V	SHEET NO. 2 OF 2 SHEETS	STA. 00+65 TO STA. 00+65	VAR.	2009-108 I	COOK/KANE	23	16
	PLOT SCALE = 10,0000' / IN.	CHECKED - E.J.M.	REVISED -					CONTRACT NO. 60J08				
	PLOT DATE = 5/6/2010	DATE - MARCH, 2010	REVISED -					FED. ROAD DIST. NO. ILLINOIS FED. AID PROJECT				