


LEGEND

- ① THERMOPLASTIC PAVEMENT MARKING
EDGE LINE, 4" SOLID WHITE
- ② THERMOPLASTIC PAVEMENT MARKING
EDGE LINE, 4" SOLID YELLOW
- ③ THERMOPLASTIC PAVEMENT MARKING
4" SOLID DOUBLE YELLOW
- ④ THERMOPLASTIC PAVEMENT MARKING
6" SOLID WHITE TURN LANE LINE
- ⑤ THERMOPLASTIC PAVEMENT MARKING
6" SOLID WHITE DOTTED EXTENSION
- ⑥ THERMOPLASTIC PAVEMENT MARKING
24" WHITE STOP BAR
- ⑦ THERMOPLASTIC PAVEMENT MARKING
LETTER & SYMBOLS
- ⑧ THERMOPLASTIC PAVEMENT MARKING
4" WHITE DOTTED EXTENSION

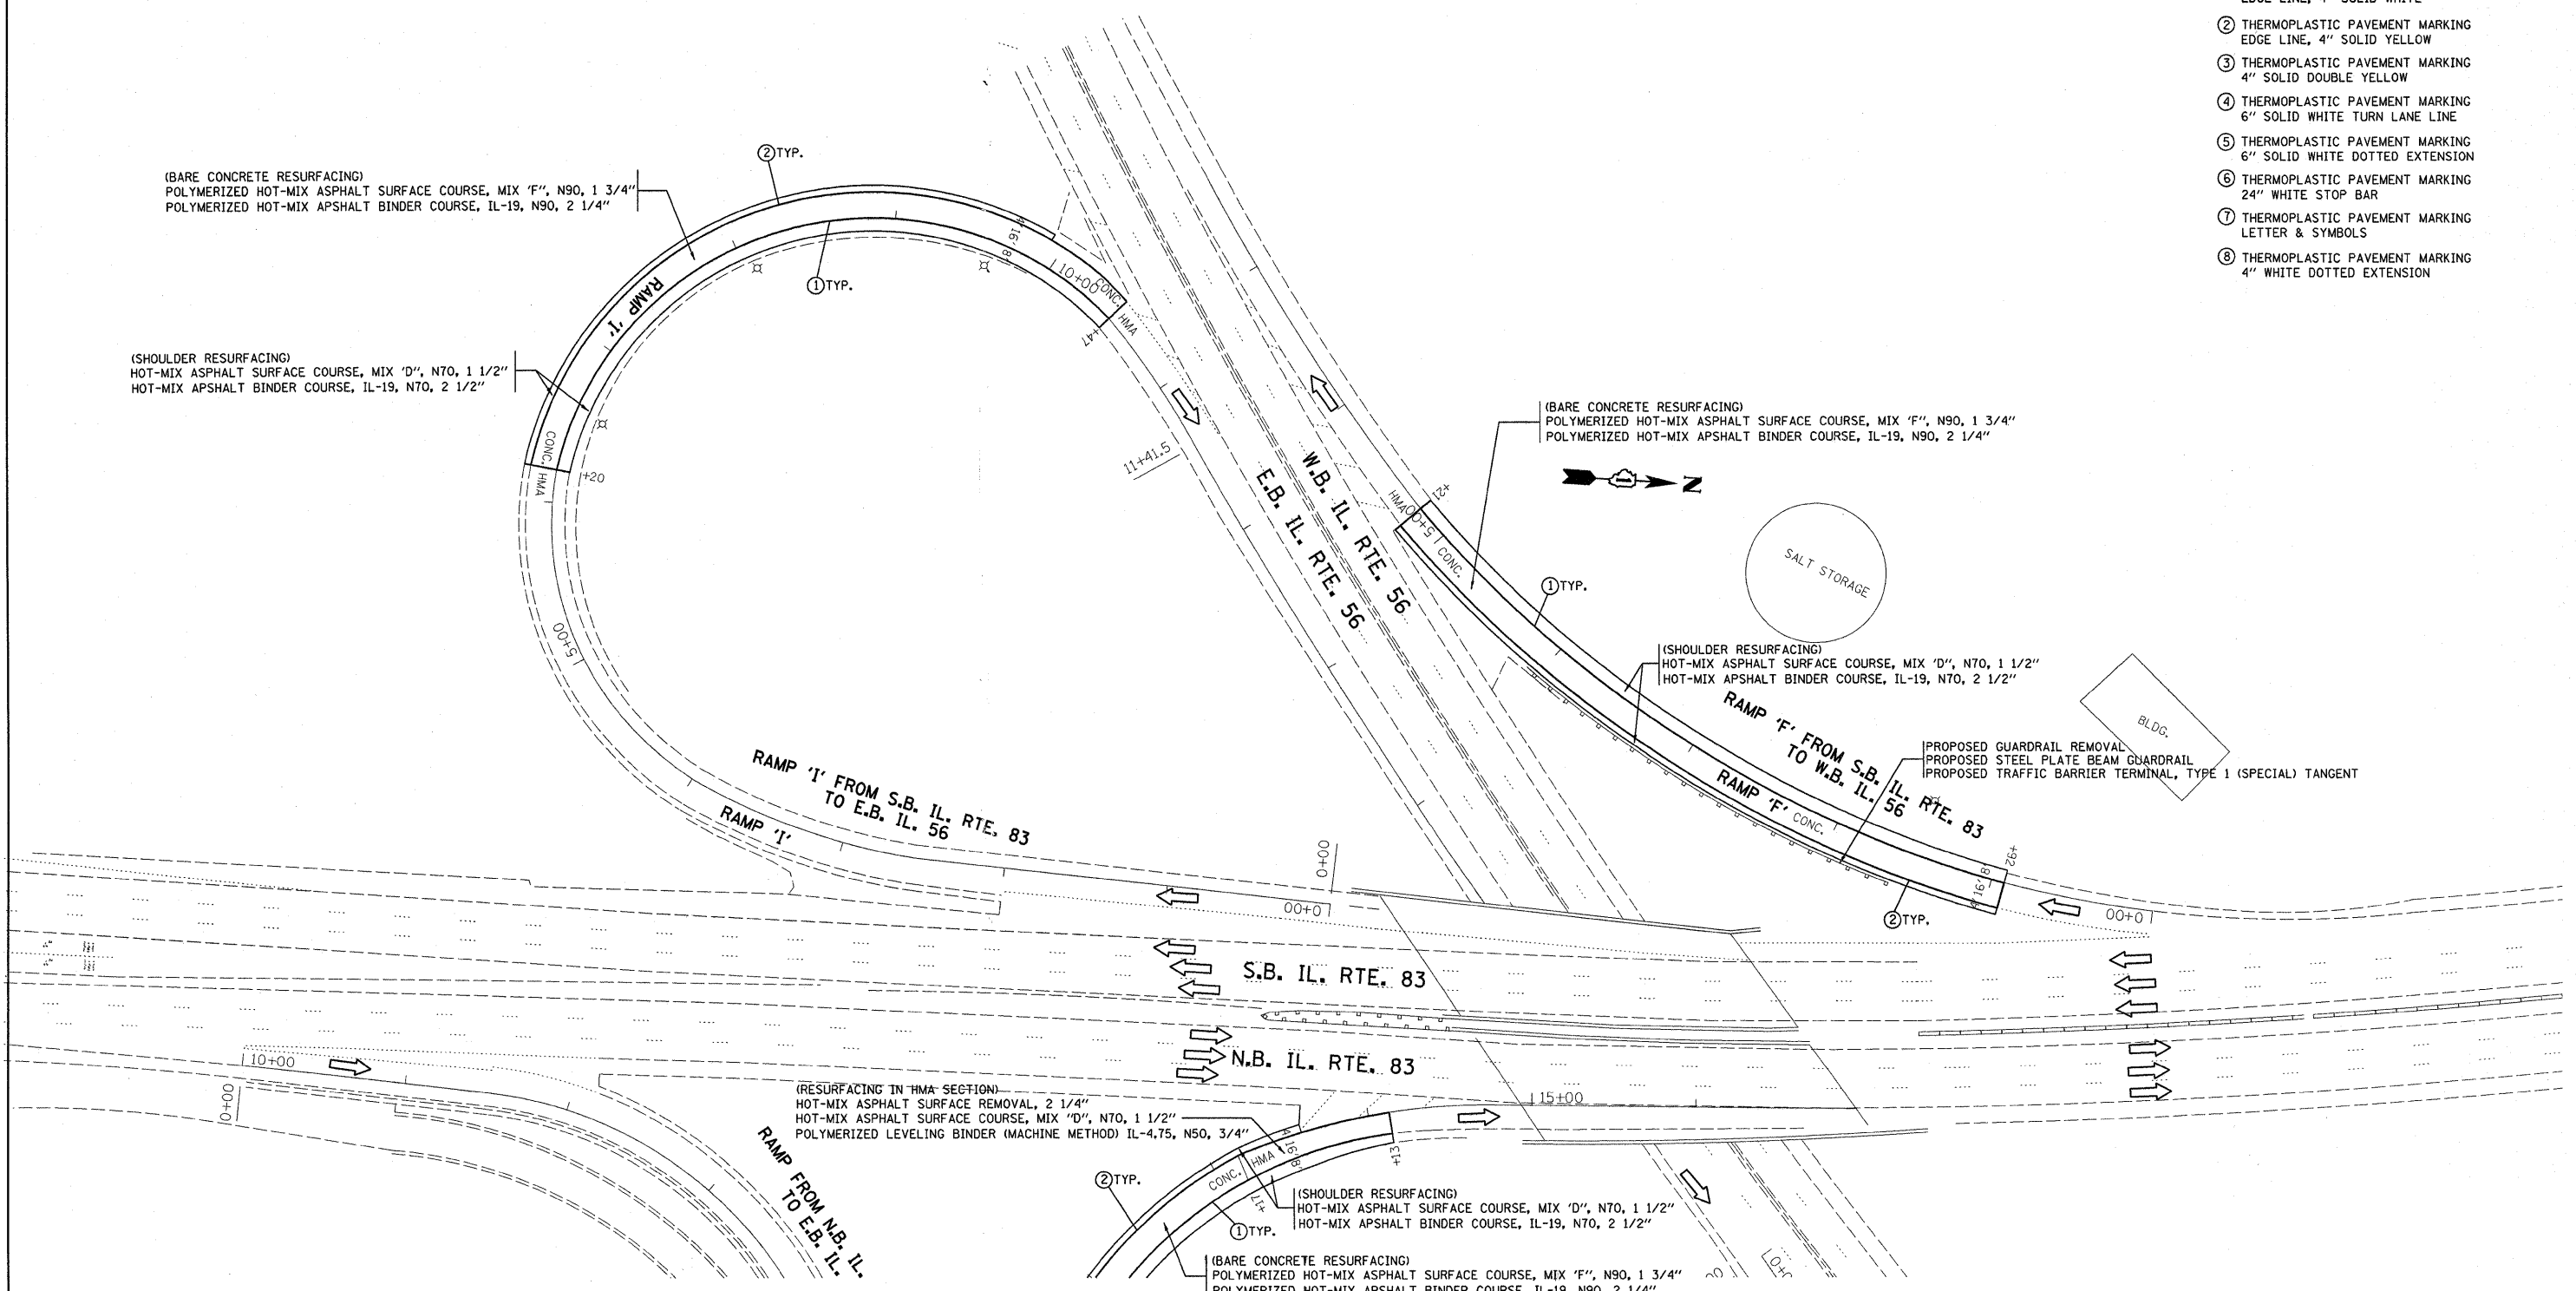

FILE NAME =	USER NAME = abreuah	DESIGNED -	REVISED -	STATE OF ILLINOIS DEPARTMENT OF TRANSPORTATION	IL. RTE. 83 AT IL ROUTE 56 RAMP 'T' & RAMP 'F'				F.A. RTE.	SECTION	COUNTY	TOTAL SHEETS	SHEET NO.
ct:\pw_work\VPWIDOT\ABREUAH\0206143\dl000210-sht-plan.dgn		DRAWN -	REVISED -		SCALE:	SHEET NO.	OF	SHEETS	STA.	TO STA.	DUPAGE	28	10
		CHECKED -	REVISED -								CONTRACT NO. 60K79		
		DATE -	REVISED -								ILLINOIS FED. AID PROJECT		