
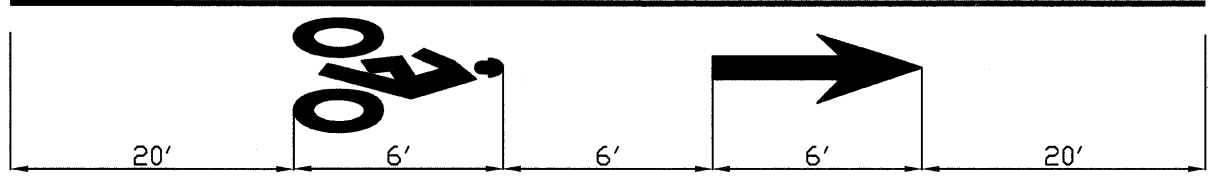


NOTE:  
1. UNLESS OTHERWISE NOTED, ALL DIMENSIONS ARE TO EDGE OF PAVEMENT

WESTERN AVENUE

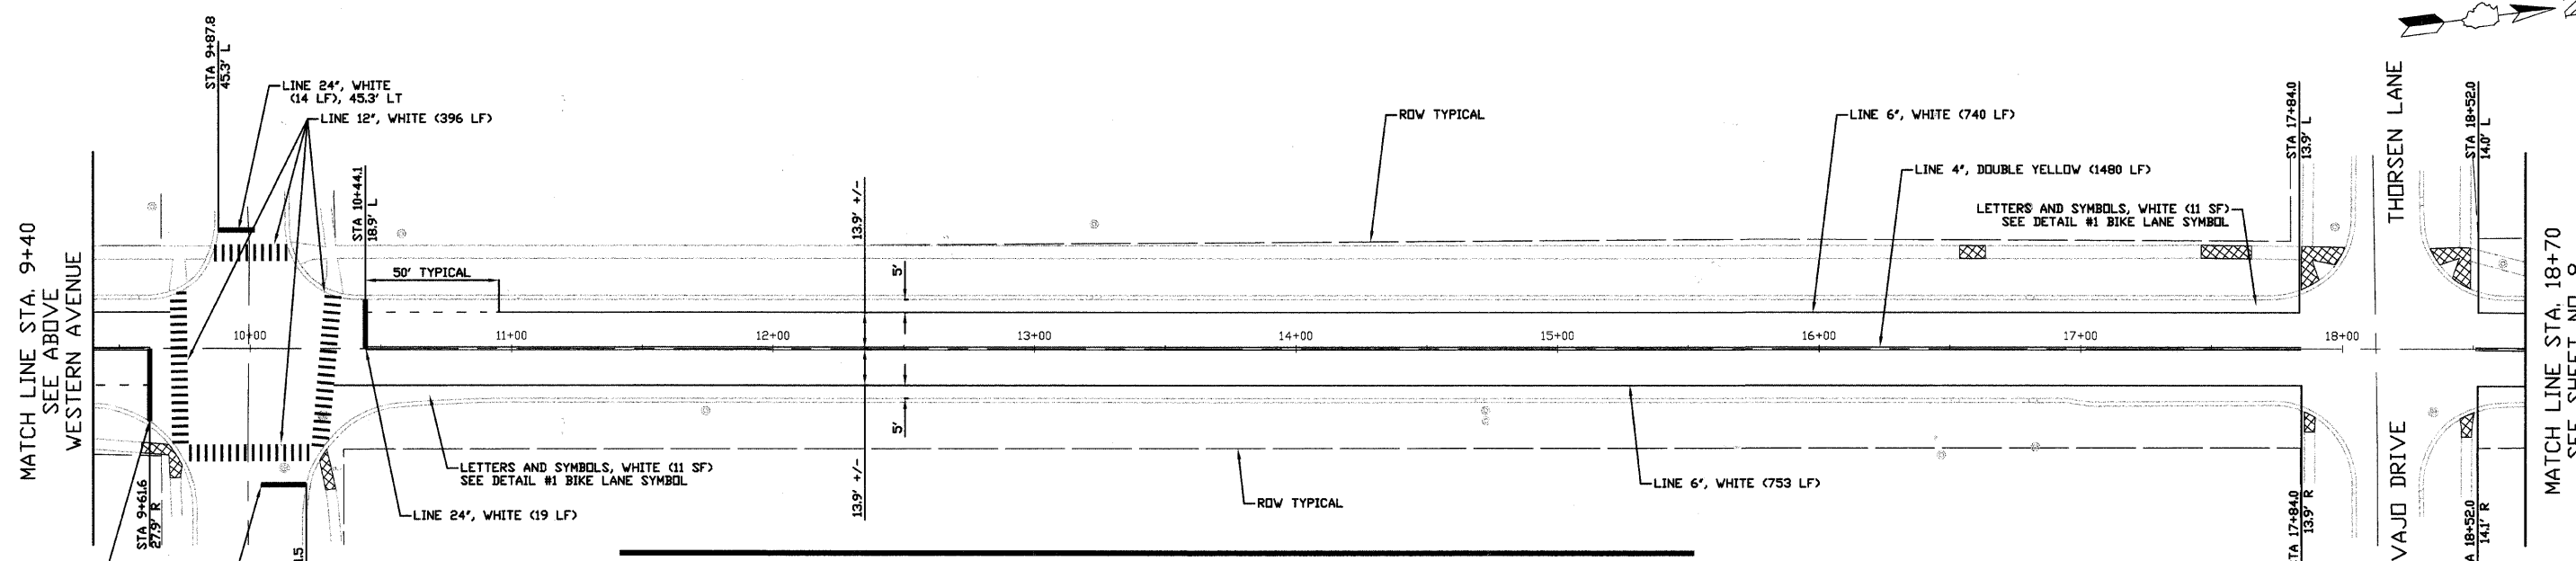

DETAIL #1 - BIKE LANE SYMBOL

WESTERN AVENUE

FILE NAME =	USER NAME =	DESIGNED — KRY	REVISED — 4/5/2010 PER IDOT	STATE OF ILLINOIS DEPARTMENT OF TRANSPORTATION	WESTERN AVENUE LAPP PAVEMENT MARKING	F.A.U. RTE.	SECTION	COUNTY	TOTAL SHEETS	SHEET NO.
	PLOT SCALE = 1:30	CHECKED — NAB	REVISED — 4/17/2010 PER IDOT			2411	10-00076-00-RS	KANE	16	8
	PLOT DATE = 5/26/2010	DATE — 4/7/2010	REVISED —			CONTRACT NO. 63476			ILLINOIS FED. AID PROJECT	
						SCALE: 1:30	SHEET NO. 8 OF 16 SHEETS	STA. 0+58	TO STA. 18+70	