


Location 1 S.N.090-0101 Plan view Information Only

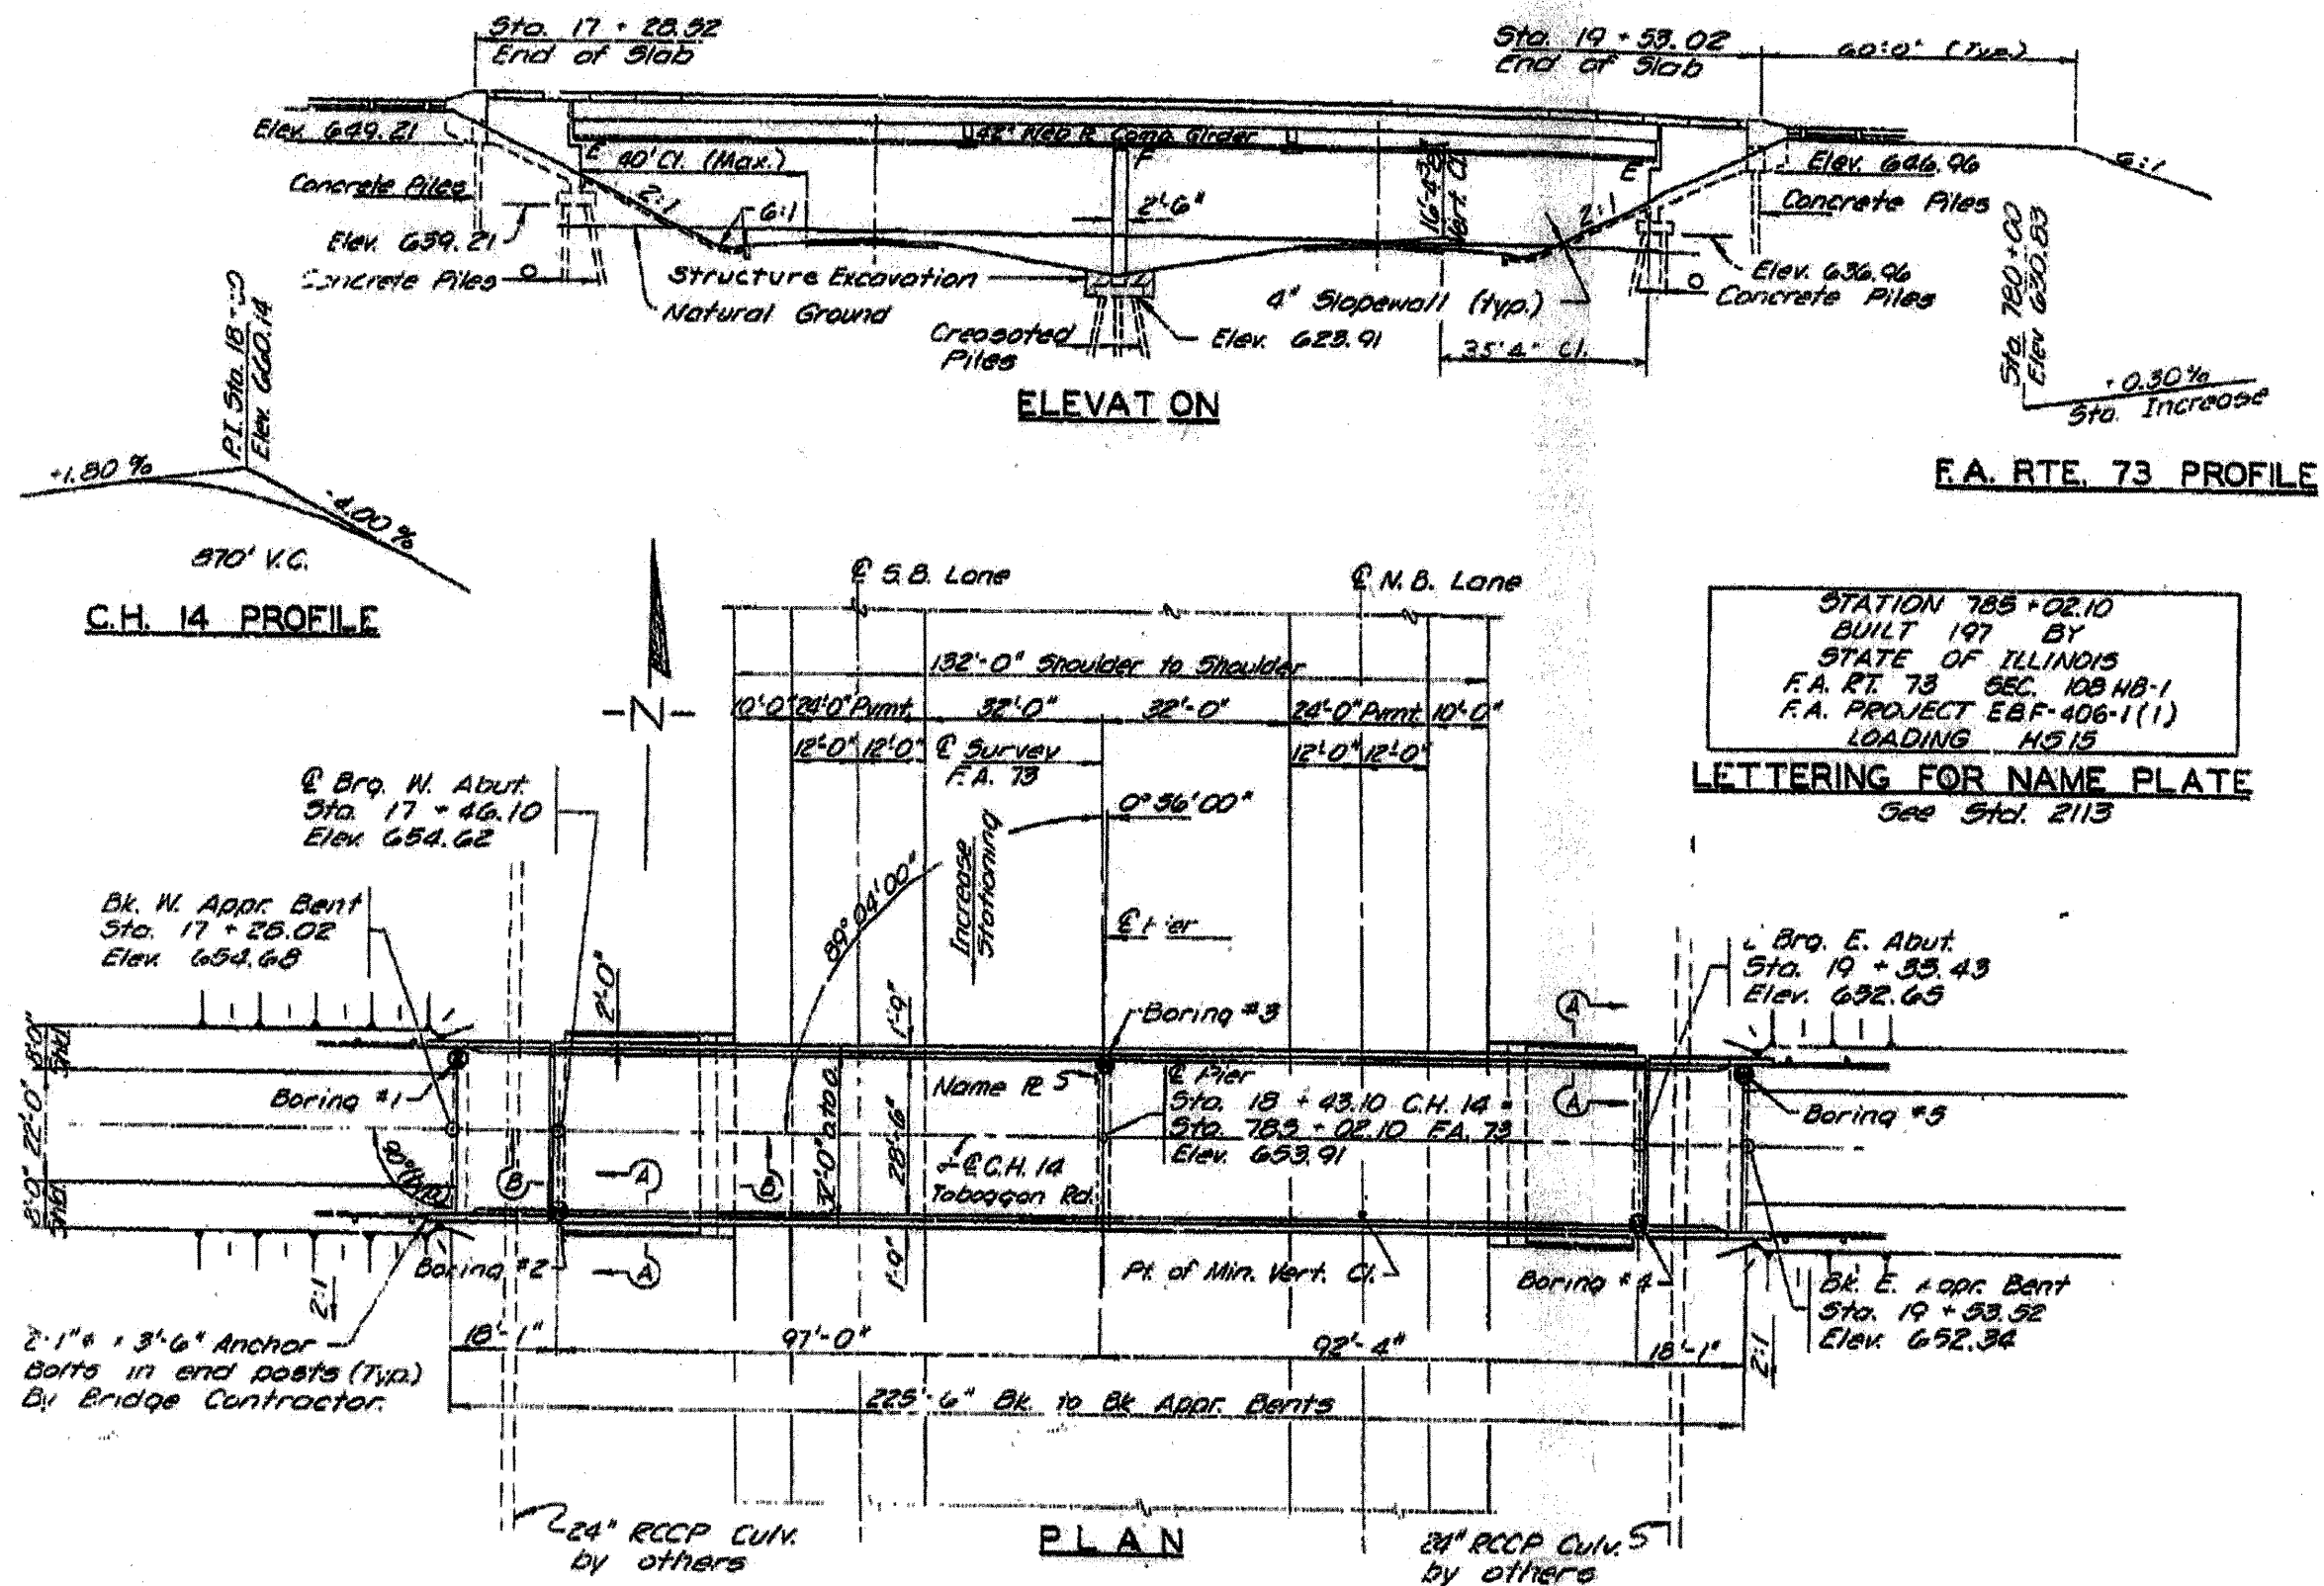

FILE NAME = Copy of 88390.dgn	USER NAME = inglistj	DESIGNED -	REVISED -	STATE OF ILLINOIS DEPARTMENT OF TRANSPORTATION	F.A. RTE.	SECTION	COUNTY	TOTAL SHEETS	SHEET NO.
	PLT SCALE = 1/8" = 1' IN.	DRAWN -	REVISED -		108-14-1190-1582.3.411-1	Tazewell	15	5	
	PLT DATE = 4/14/2018	CHECKED -	REVISED -		CONTRACT NO. 68991		ILLINOIS FED. AID PROJECT		
		DATE -	REVISED -		SCALE:	SHEET NO. OF SHEETS	STA. TO STA.		