
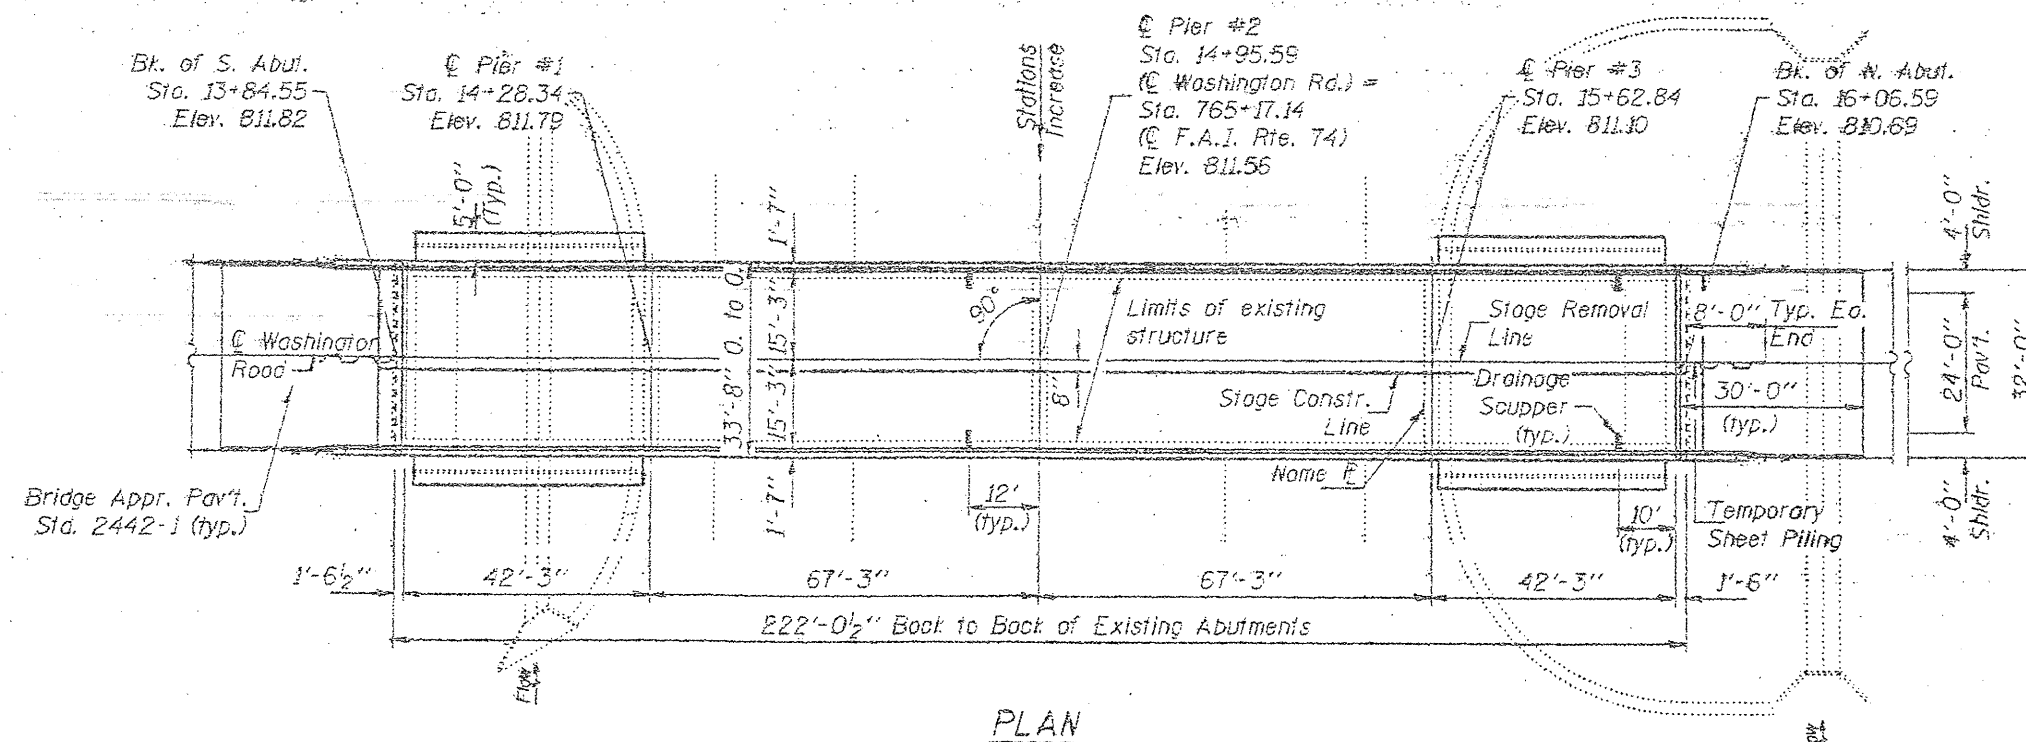


# Location 2 S.N.090-0075 Plan view Information Only

Bench Mark: Chiseled "L" on S.W. parapet wing N.W. corner Elev. 813.58.

Existing Structure: S.N. 090-0075 R.C. deck supported by 4 spar. cont. WF beams with length = 222.58' (Bk. to Bk. Abut.) and 33'-8" O. to O. was built in 1960. R.C. abuts. with pile bents and R.C. column piers with footing on piles. Existing deck to be removed & replaced. Traffic to be maintained at all times utilizing stage construction.

No Salvage

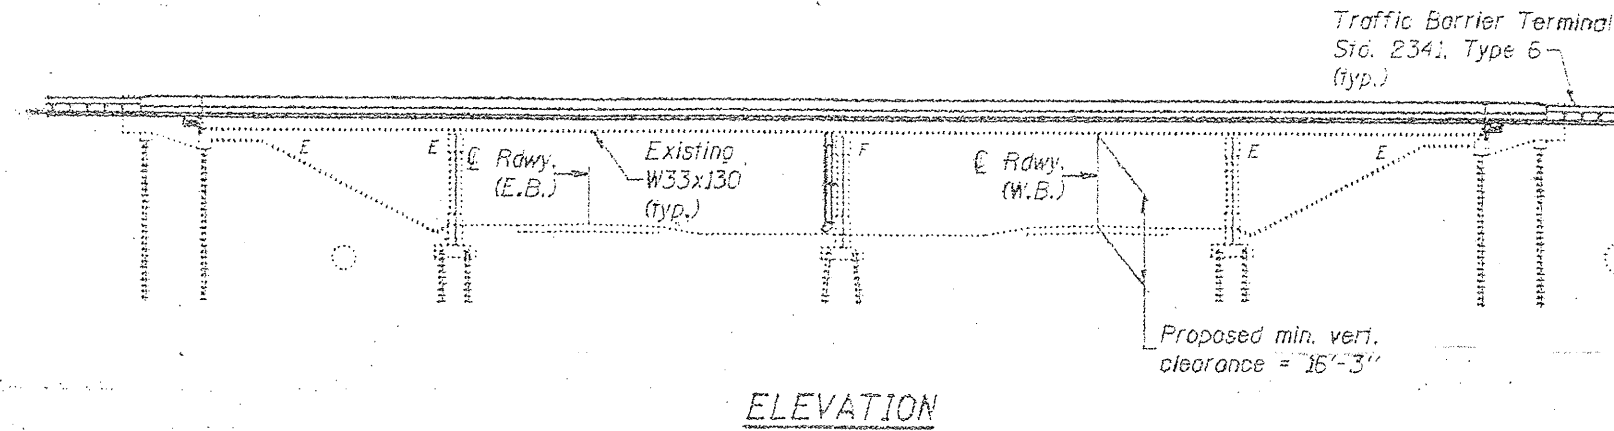

FILE NAME = Copy of 68398.dgn	USER NAME = inglitj	DESIGNED -	REVISED -	<b>STATE OF ILLINOIS DEPARTMENT OF TRANSPORTATION</b>	SCALE:	SHEET NO. OF SHEETS	STA. TO STA.	F.A.I. RTE. SECTION COUNTY TOTAL SHEETS SHEET NO. 1108-10-1A90-15A@2.3.471-1 Teaswell 15 9 ILLINOIS FED. AID PROJECT
		DRAWN -	REVISED -					
	PLLOT SCALE = 1/8" = 1' / IN.	CHECKED -	REVISED -					
	PLLOT DATE = 4/14/2010	DATE -	REVISED -					