



Location 3 S.N.090-0077 Plan view Information Only

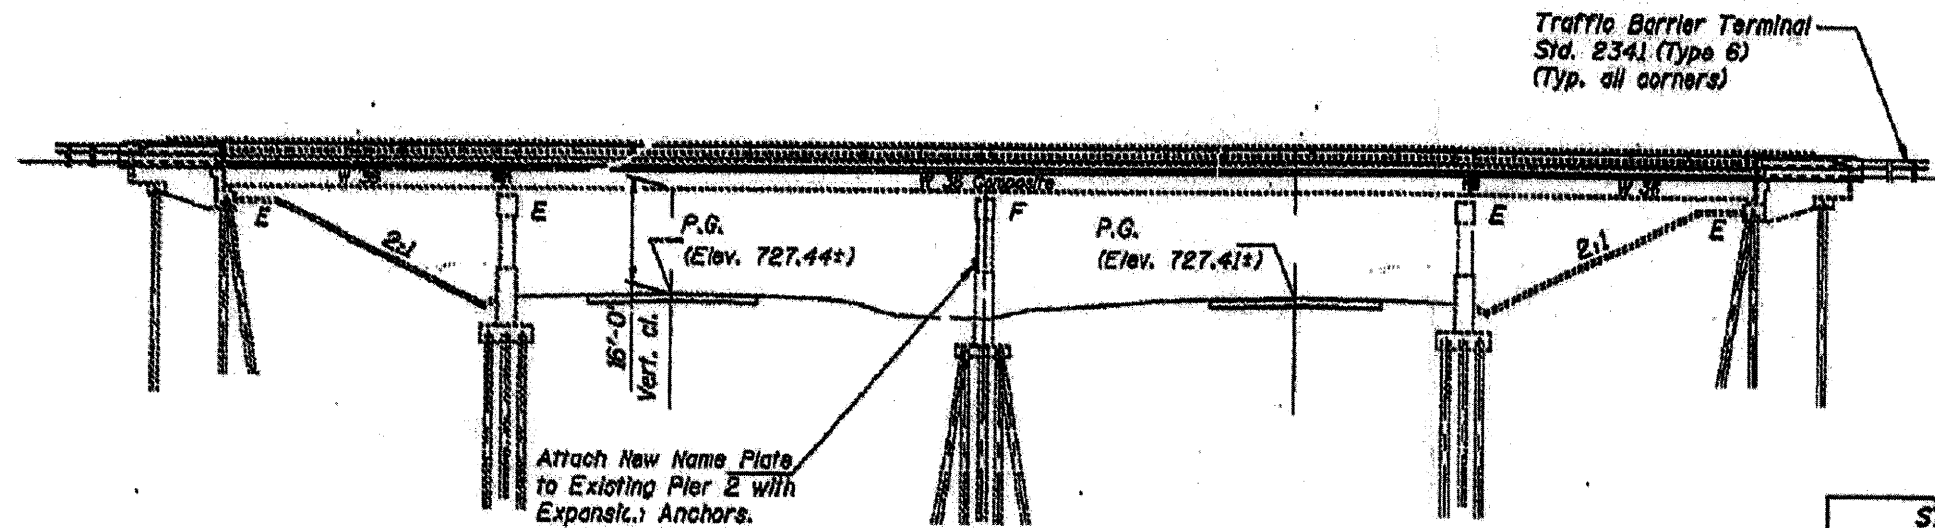

ELEVATION

STATION 922+60.73
 BUILT BY
 STATE OF ILLINOIS
 F.A.I. RT. 74 SEC. (90-15HB-4)I
 F.A. PROJ. ACTR. 74-4(192)
 LOADING HS20
 STR. NO. 090-0077

NAME PLATE
See Std. 2113

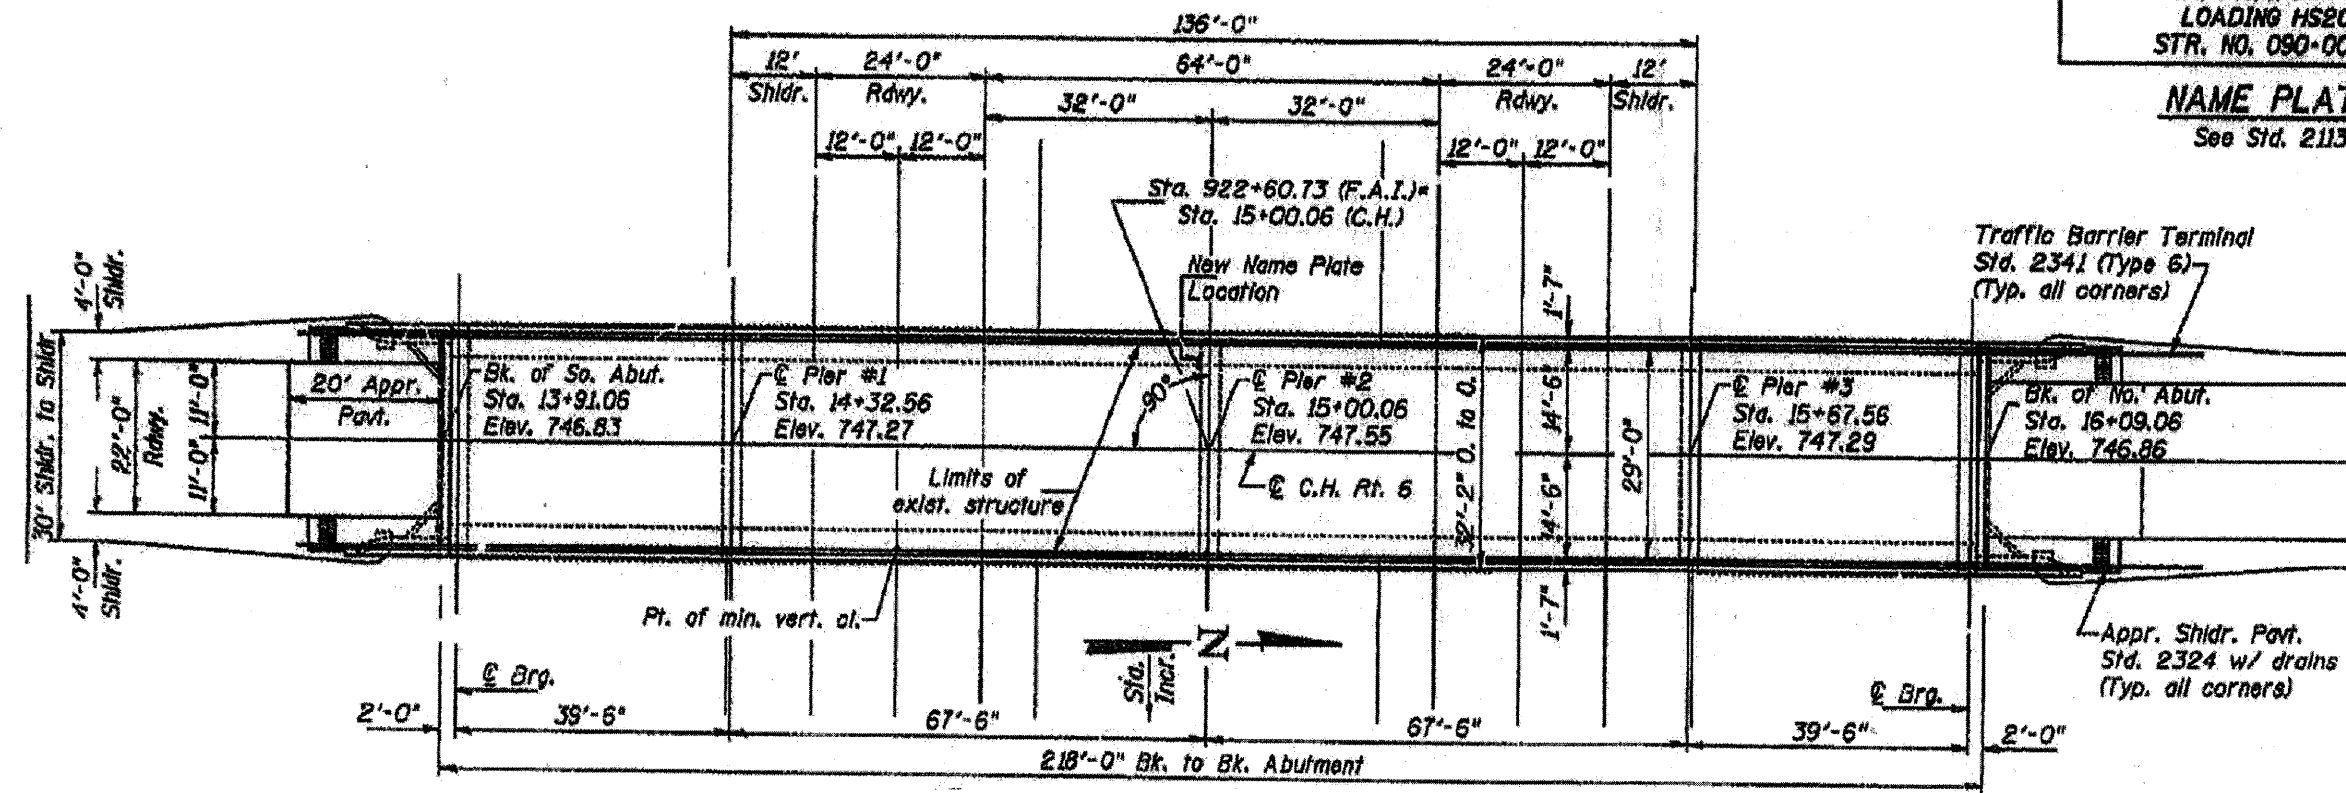

**STATE OF ILLINOIS
DEPARTMENT OF TRANSPORTATION**

| | | | |
|-------------------|----------------------|------------|-----------|
| FILE NAME = | USER NAME = inglistj | DESIGNED - | REVISED - |
| Copy of 88398.dgn | | DRAWN - | REVISED - |
| | | CHECKED - | REVISED - |
| | | DATE - | REVISED - |

| | | | | | | | |
|---------------------------|---------------------|--------------|----------------------------|---------|--------|--------------|--------------------|
| SCALE: | SHEET NO. OF SHEETS | STA. TO STA. | F.A. RTE. | SECTION | COUNTY | TOTAL SHEETS | SHEET NO. |
| | | | 1100-10-1190-15(02,3,4)I-1 | Tozwell | 15 | 11 | CONTRACT NO. 68991 |
| ILLINOIS FED. AID PROJECT | | | | | | | |