


**LEGEND**

- ✕✕ - CURB & GUTTER REMOVAL
- ▨ - SIDEWALK REMOVAL
- ▧ - PAVEMENT REMOVAL
- ⊗<sup>12"</sup> - TREE REMOVAL

**CURVE 1**  
 $\Delta = 4^{\circ}07'13''$   
 $R = 1500.00'$   
 $L = 107.87'$   
 $T = 53.96'$   
 $PC = STA. 17+00.00$   
 $PI = STA. 17+53.96$   
 $PT = STA. 18+07.87$

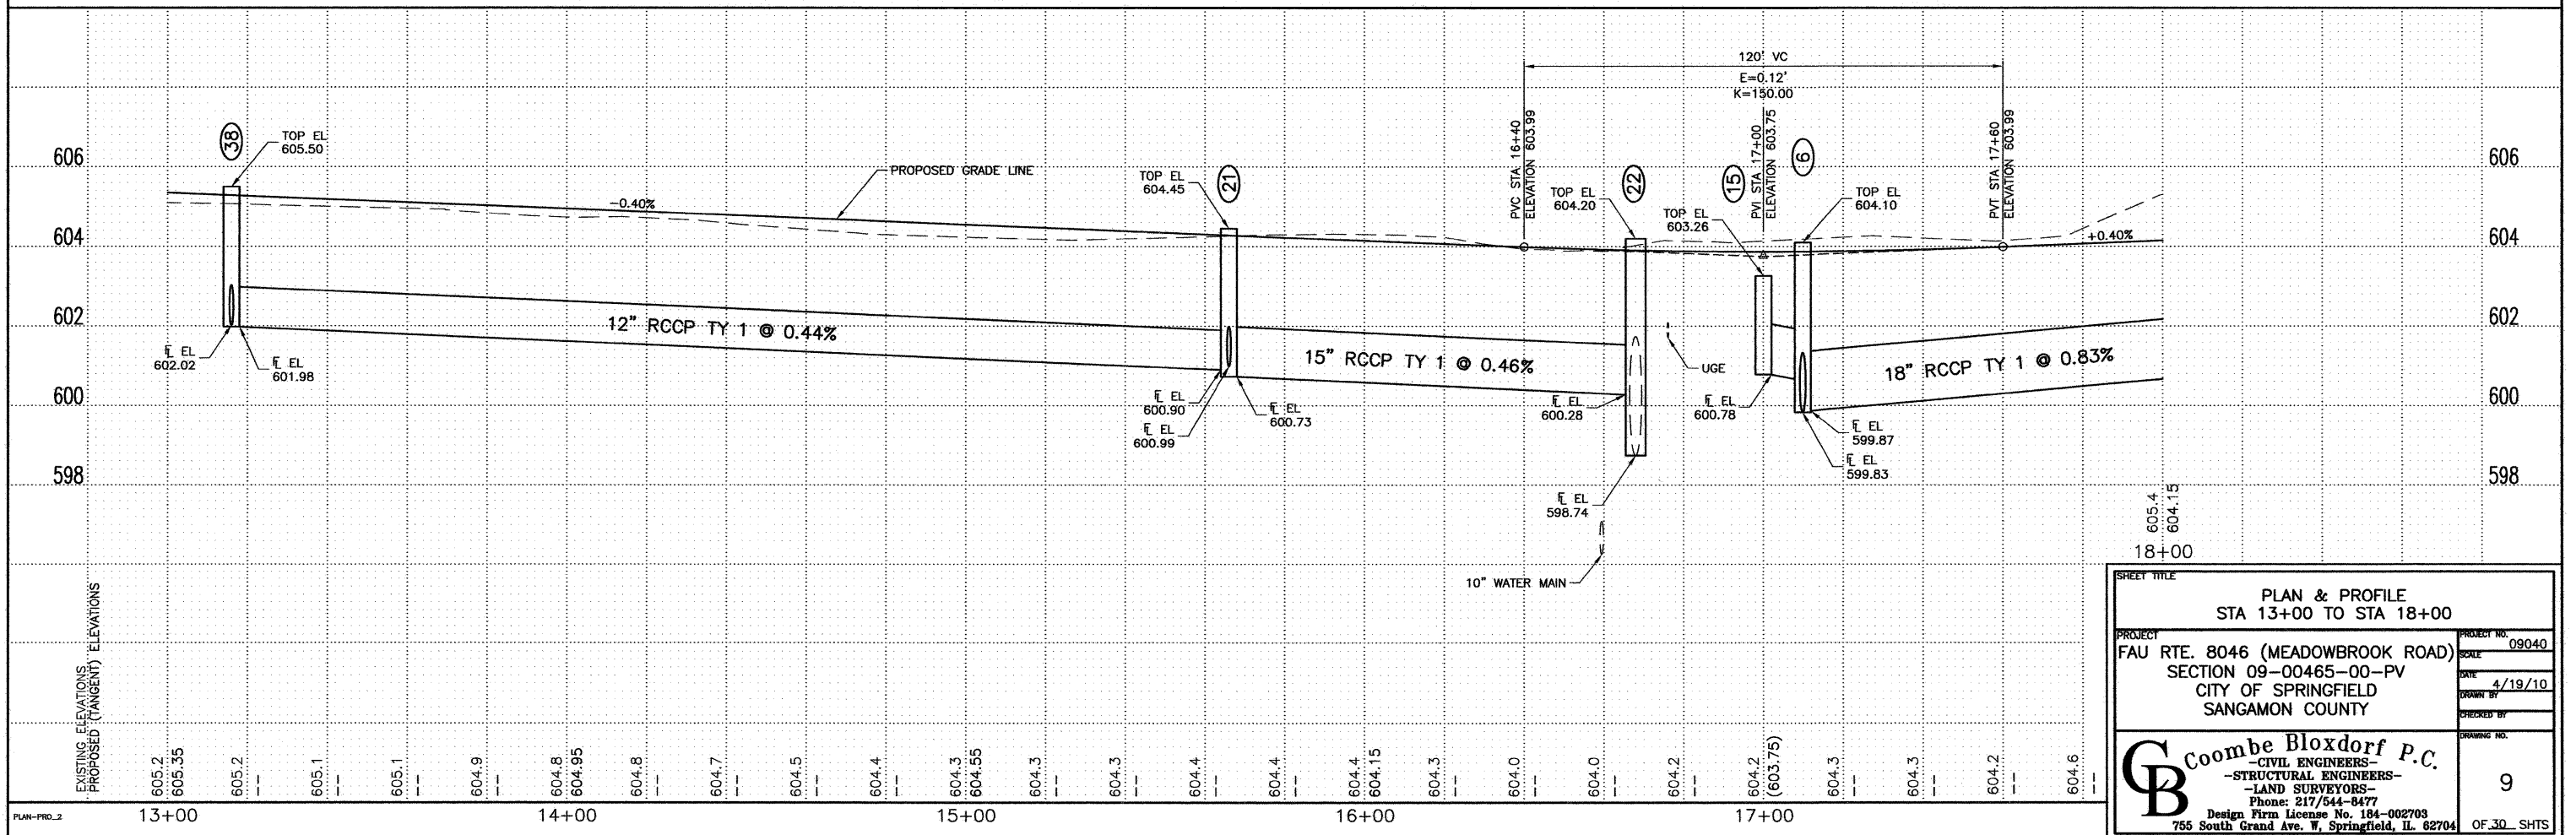

<p>PLAN &amp; PROFILE          STA 13+00 TO STA 18+00</p>	
<p>PROJECT          FAU RTE. 8046 (MEADOWBROOK ROAD)          SECTION 09-00465-00-PV          CITY OF SPRINGFIELD          SANGAMON COUNTY</p>	<p>PROJECT NO. 09040</p> <p>SCALE</p> <p>DATE 4/19/10</p> <p>DRAWN BY</p> <p>CHECKED BY</p> <p>DRAWING NO.</p>
<p><b>Coombe Bloxdorf P.C.</b>          - CIVIL ENGINEERS -          - STRUCTURAL ENGINEERS -          - LAND SURVEYORS -          Phone: 217/544-8477          Design Firm License No. 184-002703          755 South Grand Ave. W. Springfield, IL 62704</p>	
<p>9          OF 30 SHTS</p>	