


LEGEND

- XX CURB & GUTTER REMOVAL
- █ SIDEWALK REMOVAL
- ▨ PAVEMENT REMOVAL
- ⊗ 12" TREE REMOVAL

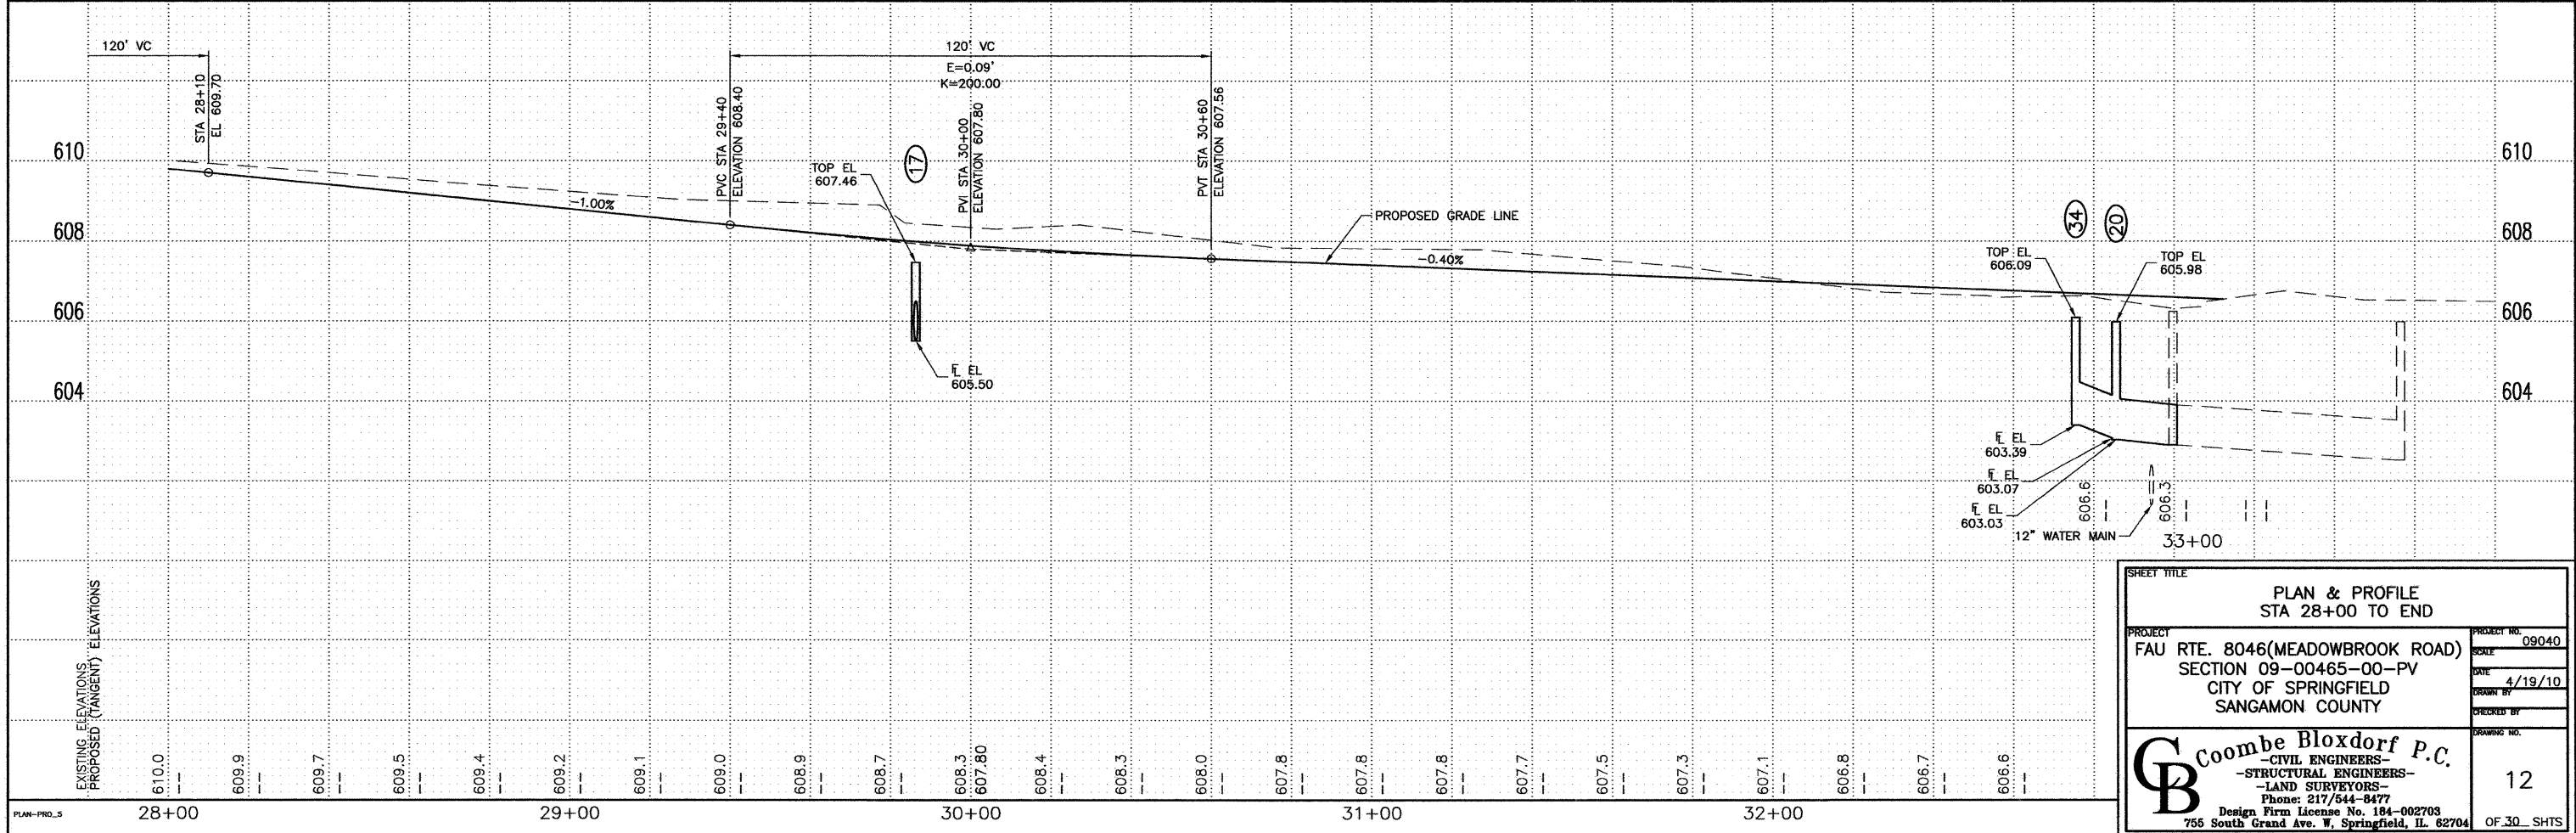

<p>SHEET TITLE</p> <p>PLAN & PROFILE STA 28+00 TO END</p>		<p>PROJECT NO. 09040</p>
<p>PROJECT FAU RTE. 8046(MEADOWBROOK ROAD) SECTION 09-00465-00-PV CITY OF SPRINGFIELD SANGAMON COUNTY</p>		<p>DATE 4/19/10</p>
<p>Coombe Bloxdorf P.C. - CIVIL ENGINEERS - - STRUCTURAL ENGINEERS - - LAND SURVEYORS - Phone: 217/544-8477 Design Firm License No. 184-002703 755 South Grand Ave. W. Springfield, IL 62704</p>		<p>DRAWING NO. 12</p>