

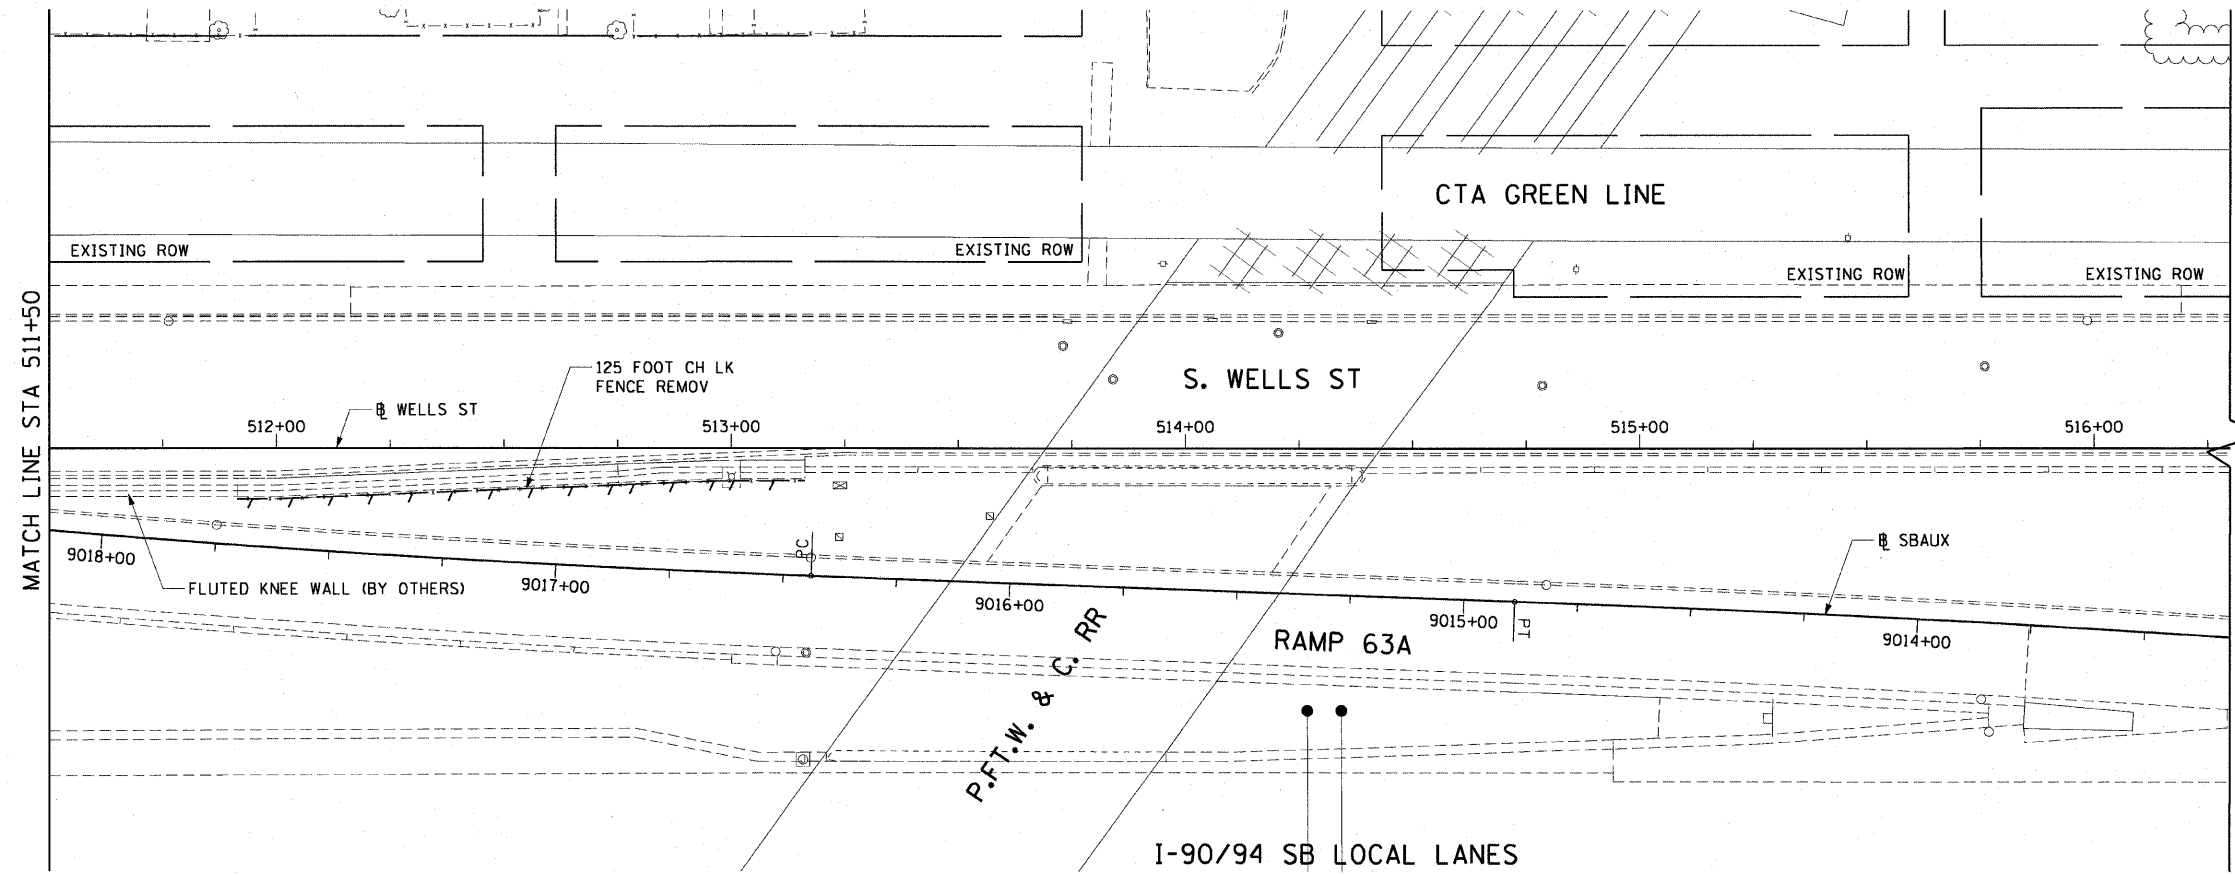
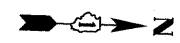


F.A.I. RTE.	SECTION	COUNTY	TOTAL SHEETS	SHEET NO.
90/94	2005-032 I	COOK	37	20
STA. 511+50		TO STA. 513+16.70		
FED. ROAD DIST. NO. 1		ILLINOIS FED. AID PROJECT		
60A03				

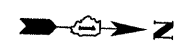

LEGEND:  
 LINEAR REMOVALS

EXISTING CONDITIONS AND REMOVAL  
 PROPOSED IMPROVEMENTS

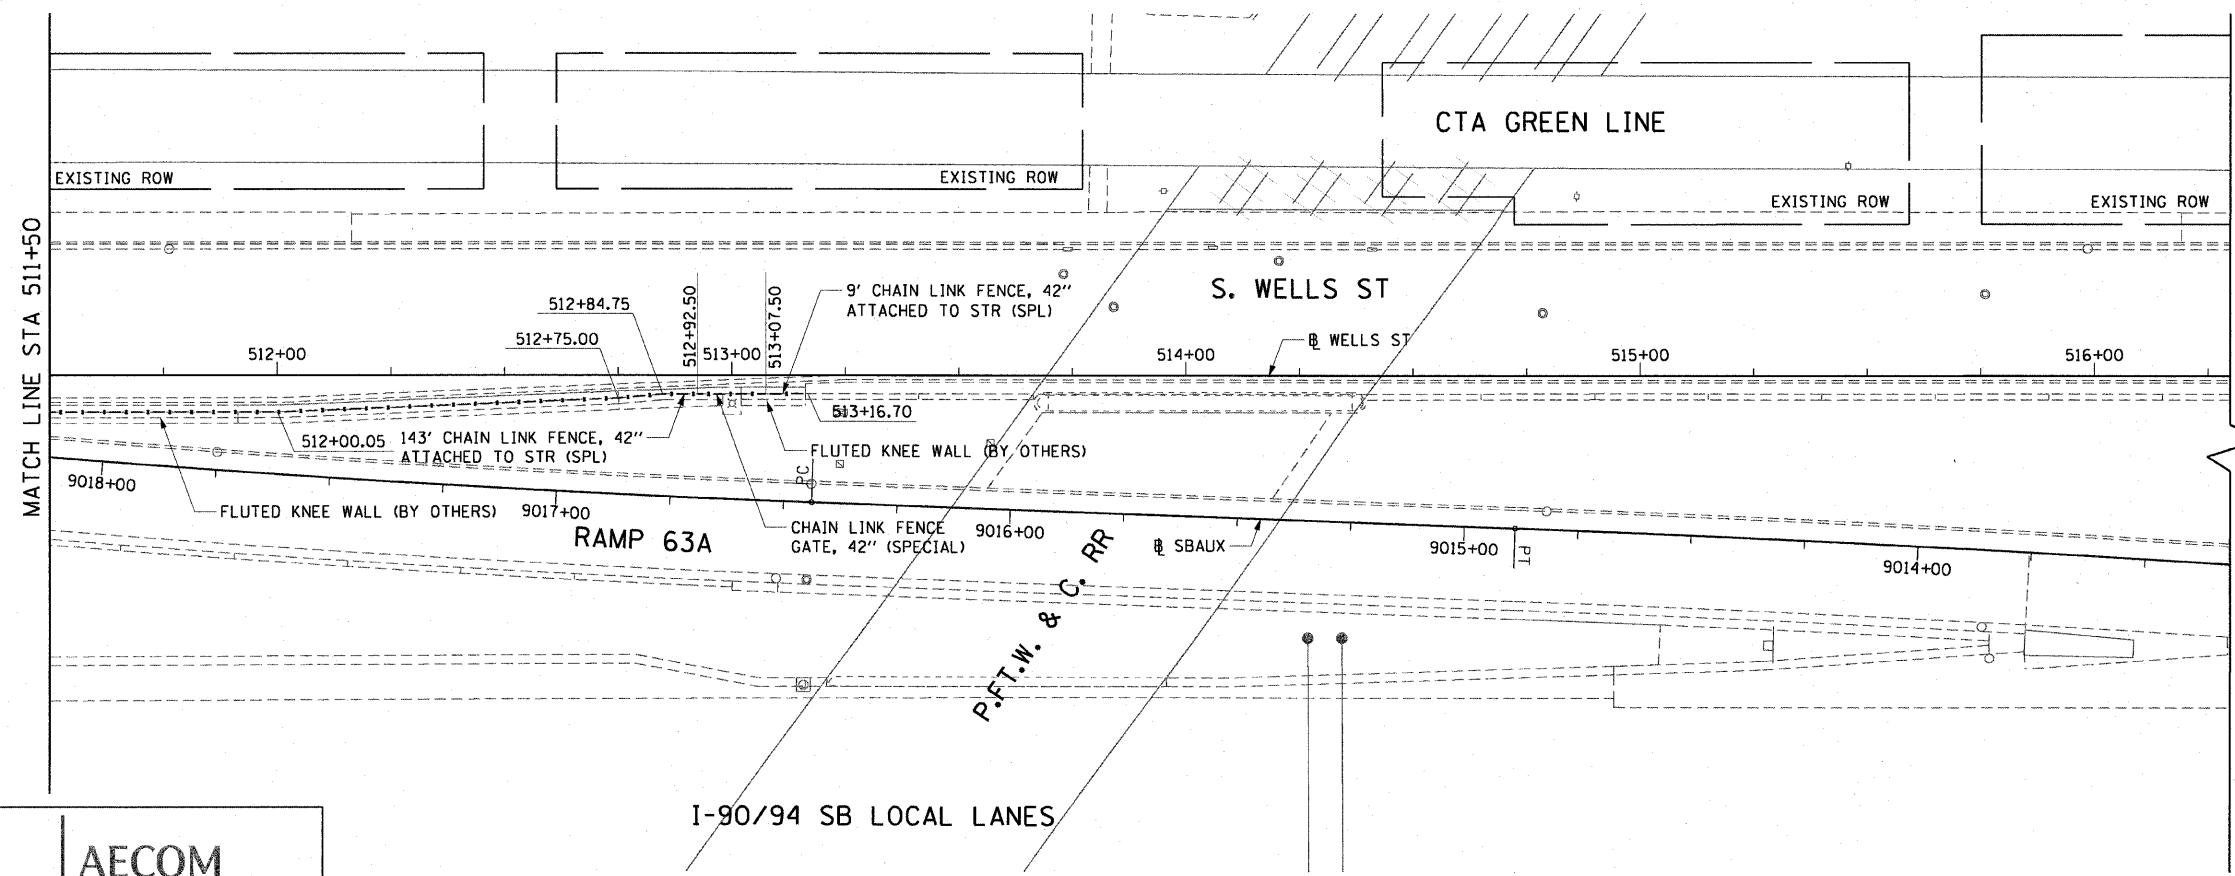

- NOTES:
- SEE STRUCTURAL DETAILS FOR CHAIN LINK FENCE AND GATE DETAILS.
  - ALL STATION CALLOUTS ARE TAKEN AT THE CENTERLINE OF THE CHAIN LINK FENCE.
  - FLUTED KNEE WALL CONSTRUCTED IN CONTRACT 62985.

REVISIONS	
NAME	DATE

ILLINOIS DEPARTMENT OF TRANSPORTATION  
 F.A.I. 90/94 (DAN RYAN EXPRESSWAY)  
 71ST ST TO 47TH ST (NB & SB FENCE AND GATES)  
 EXISTING AND PROPOSED ROADWAY PLANS  
 WELLS STREET  
 SCALE: 1"=20'  
 DATE: JANUARY 14, 2009  
 DRAWN BY: NJH  
 CHECKED BY: RMG

AECOM

\uscbt\p207\p40468\p40468\G1\128-knee wall - Fence\61A\Contract 359935\002\21.STB  
 12-3-09 PM  
 1/15/2009