


F.A.I. RTE.	SECTION	COUNTY	TOTAL SHEETS	SHEET NO.
90/94	2006-034 I	COOK	36	15
STA. 8198+56.30		TO STA. 8201+00		
FED. ROAD DIST. NO. 1		ILLINOIS FED. AID PROJECT		
60B88				

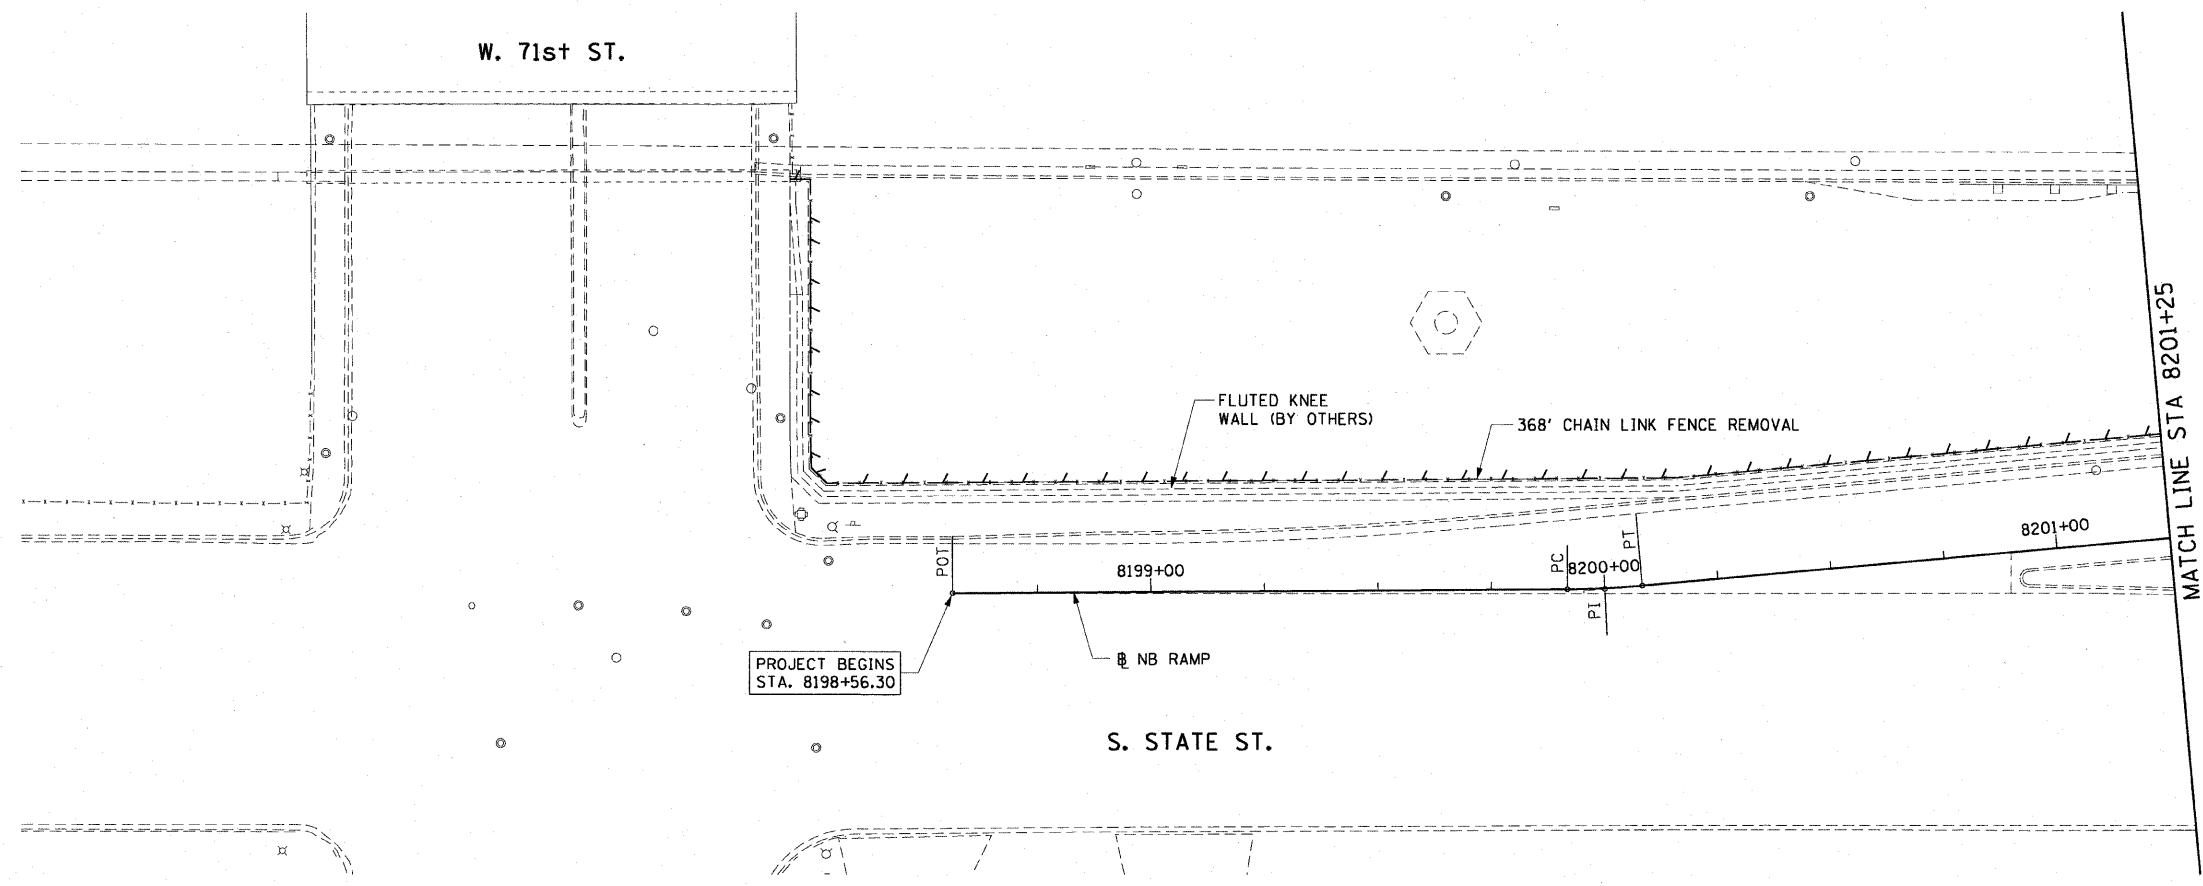


LEGEND:

--- LINEAR REMOVALS



EXISTING CONDITIONS AND REMOVAL
PROPOSED IMPROVEMENTS

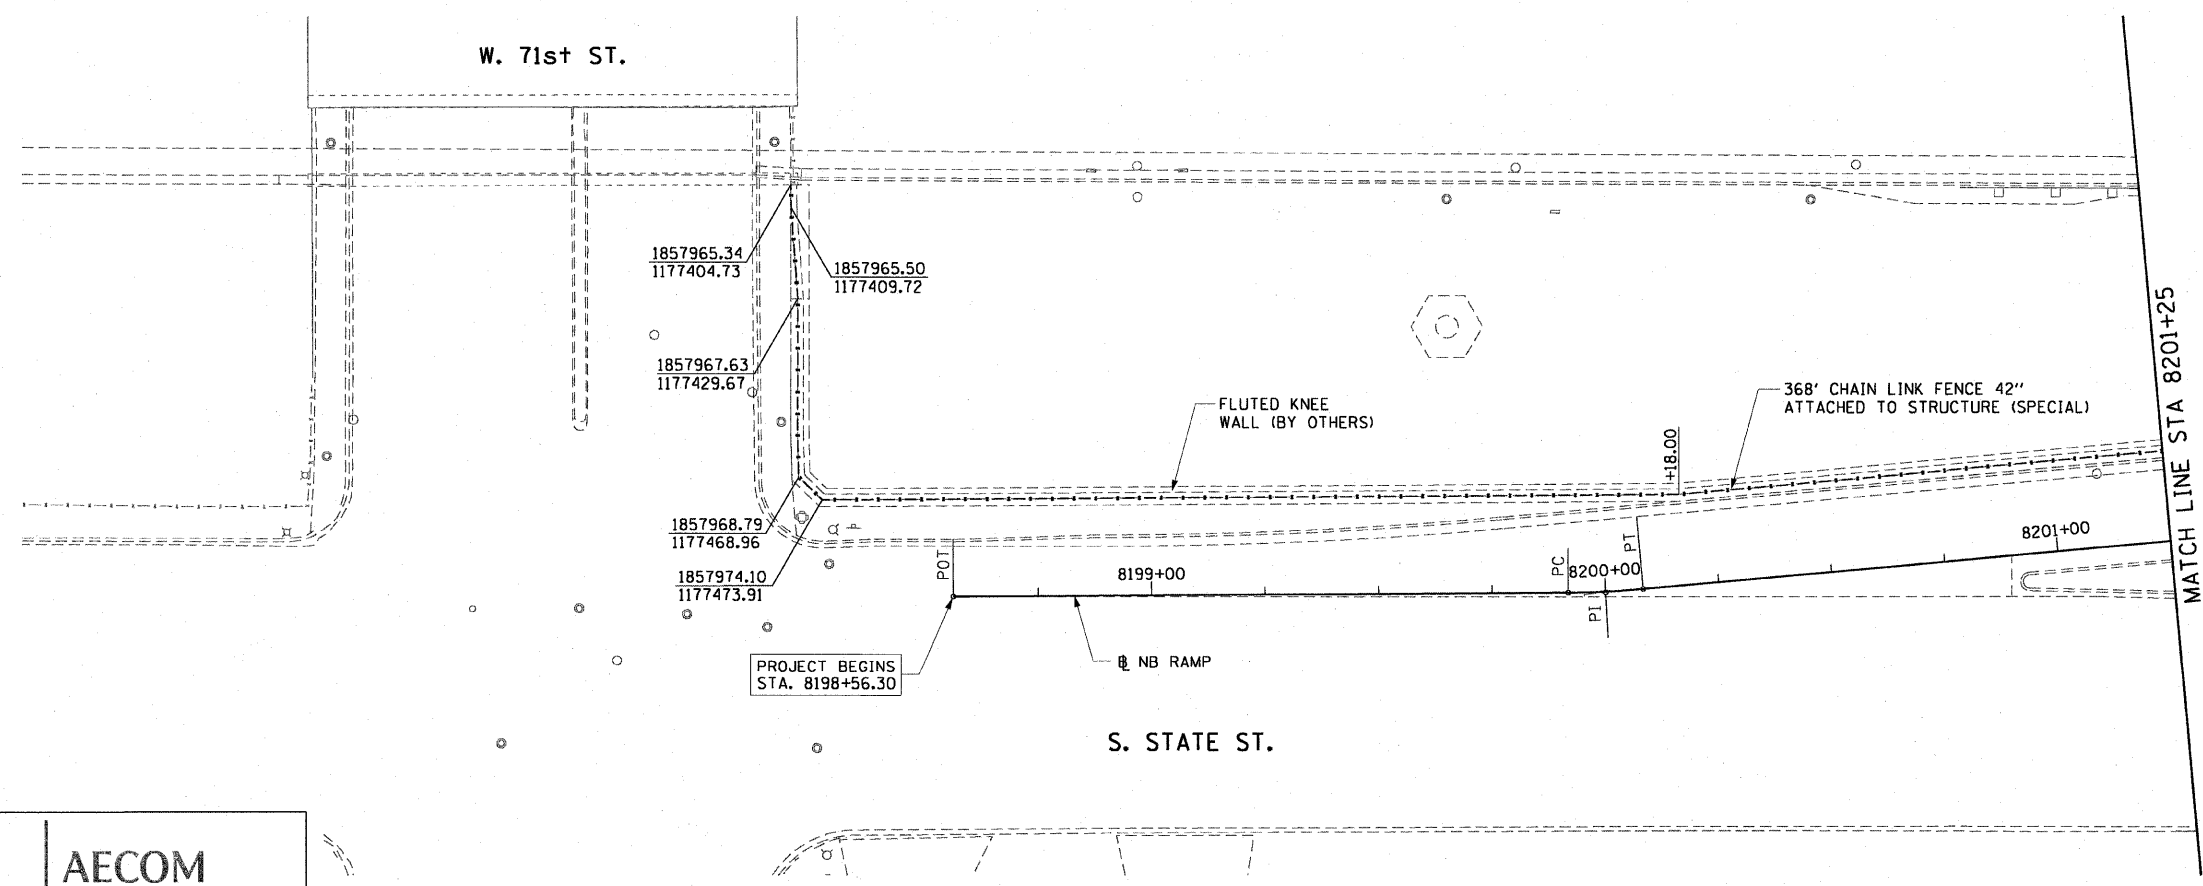

NOTES:

1. SEE STRUCTURAL DETAILS FOR CHAIN LINK FENCE DETAILS.
2. ALL STATION CALLOUTS ARE TAKEN AT THE CENTERLINE OF THE CHAIN LINK FENCE.
3. THE FLUTED KNEE WALL IS CONSTRUCTED IN CONTRACT 62983.
4. THE PROPOSED FENCE SHALL ALIGN WITH THE FENCE ATTACHED TO THE 71ST STREET BRIDGE.



REVISIONS	
NAME	DATE

ILLINOIS DEPARTMENT OF TRANSPORTATION
F.A.I. 90/94 (DAN RYAN EXPRESSWAY)
FENCE AND GATES VARIOUS LOCATIONS
(71ST STREET TO 63RD STREET)
EXISTING AND PROPOSED ROADWAY PLANS

SCALE: 1"=20'
DATE: JANUARY 14, 2009
DRAWN BY: NJH
CHECKED BY: RMG

AECOM

I:\uschoff\p207\p40465\p40466\civil\28-knee-wall-fence\sh\contract\4\p40466\10012.dwg 2:36:31 PM 1/13/2009