



F.A.I. RTE.	SECTION	COUNTY	TOTAL SHEETS	SHEET NO.
90/94	2006-034 I	COOK	36	17
STA. 8206+25		TO STA. 8209+47.76		
FED. ROAD DIST. NO. 1		ILLINOIS FED. AID PROJECT		


60888

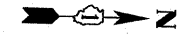

LEGEND:  
 LINEAR REMOVALS

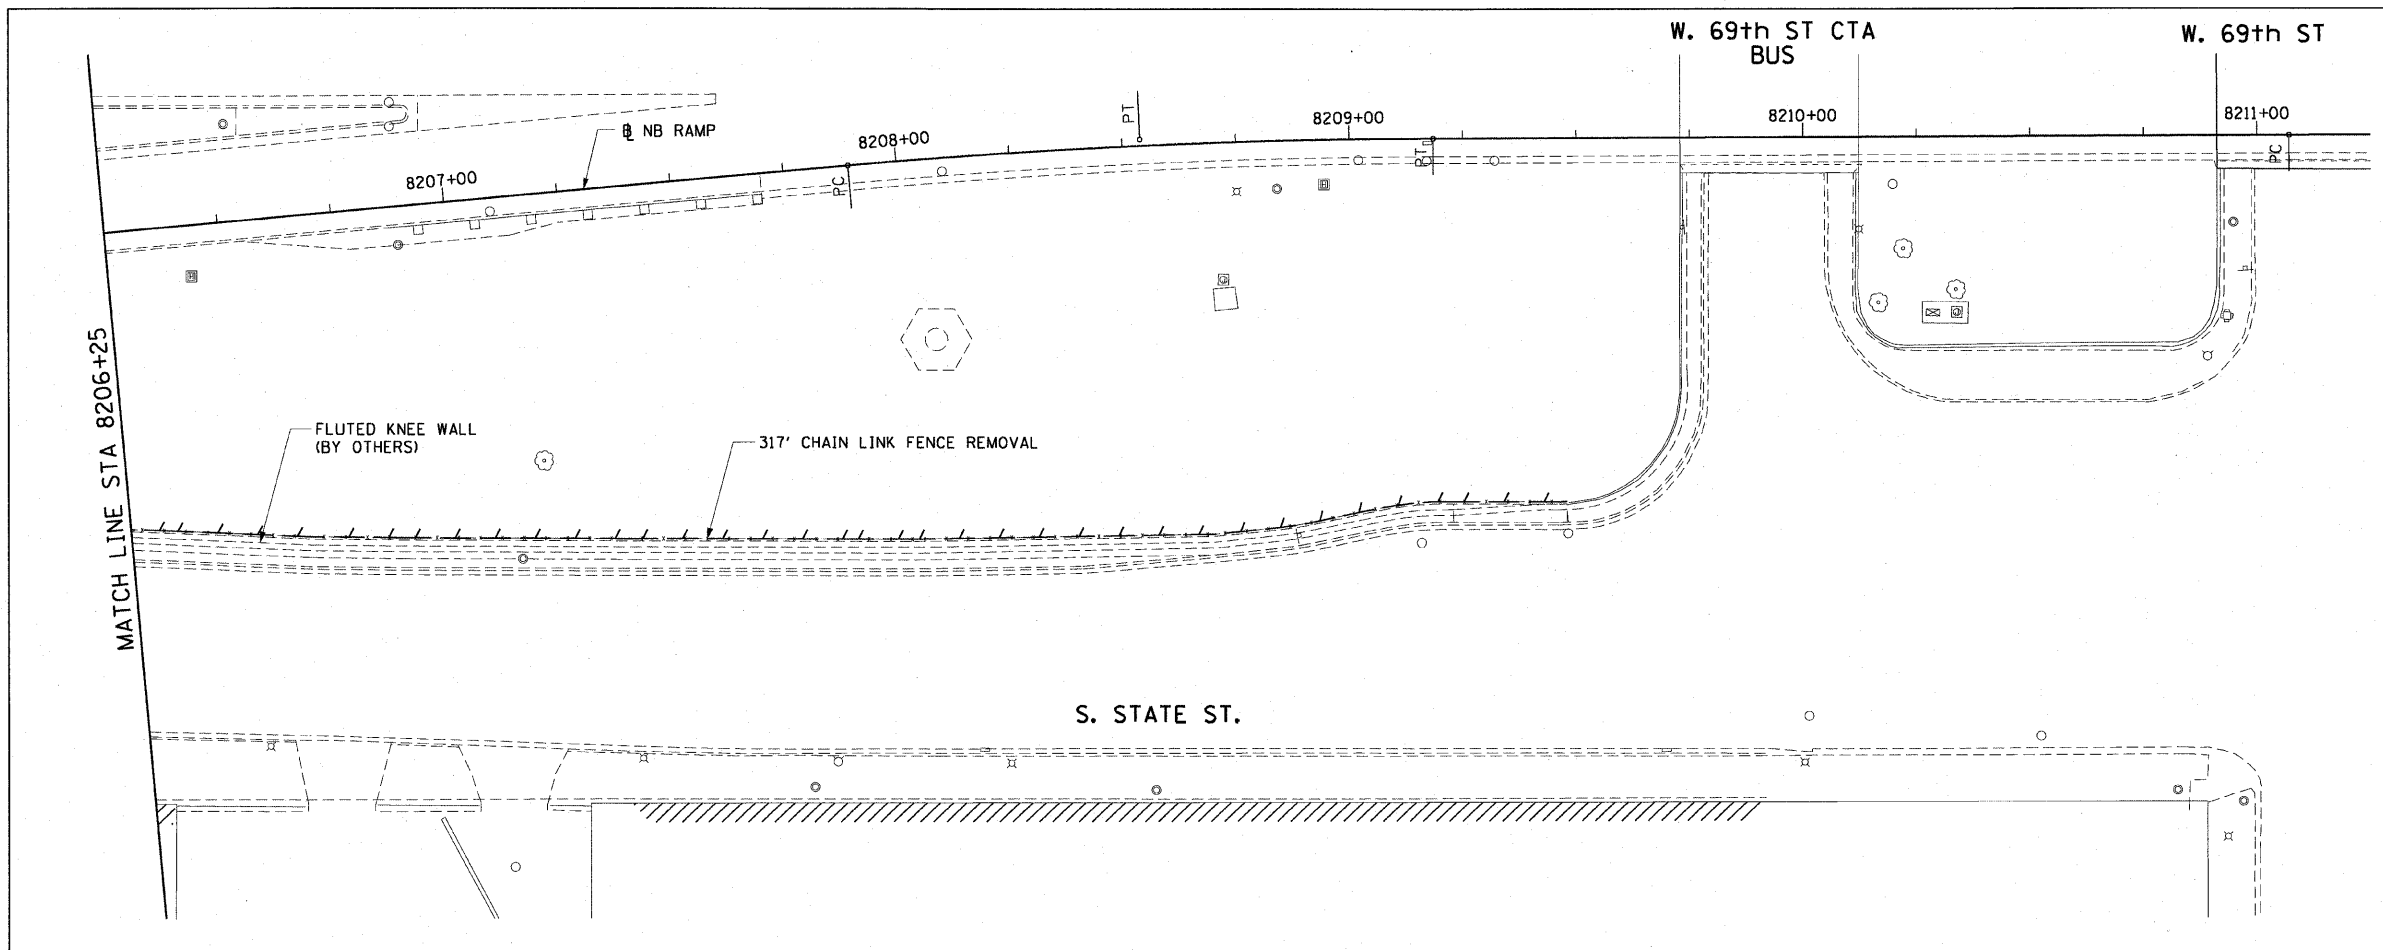

EXISTING CONDITIONS AND REMOVAL  
 PROPOSED IMPROVEMENTS

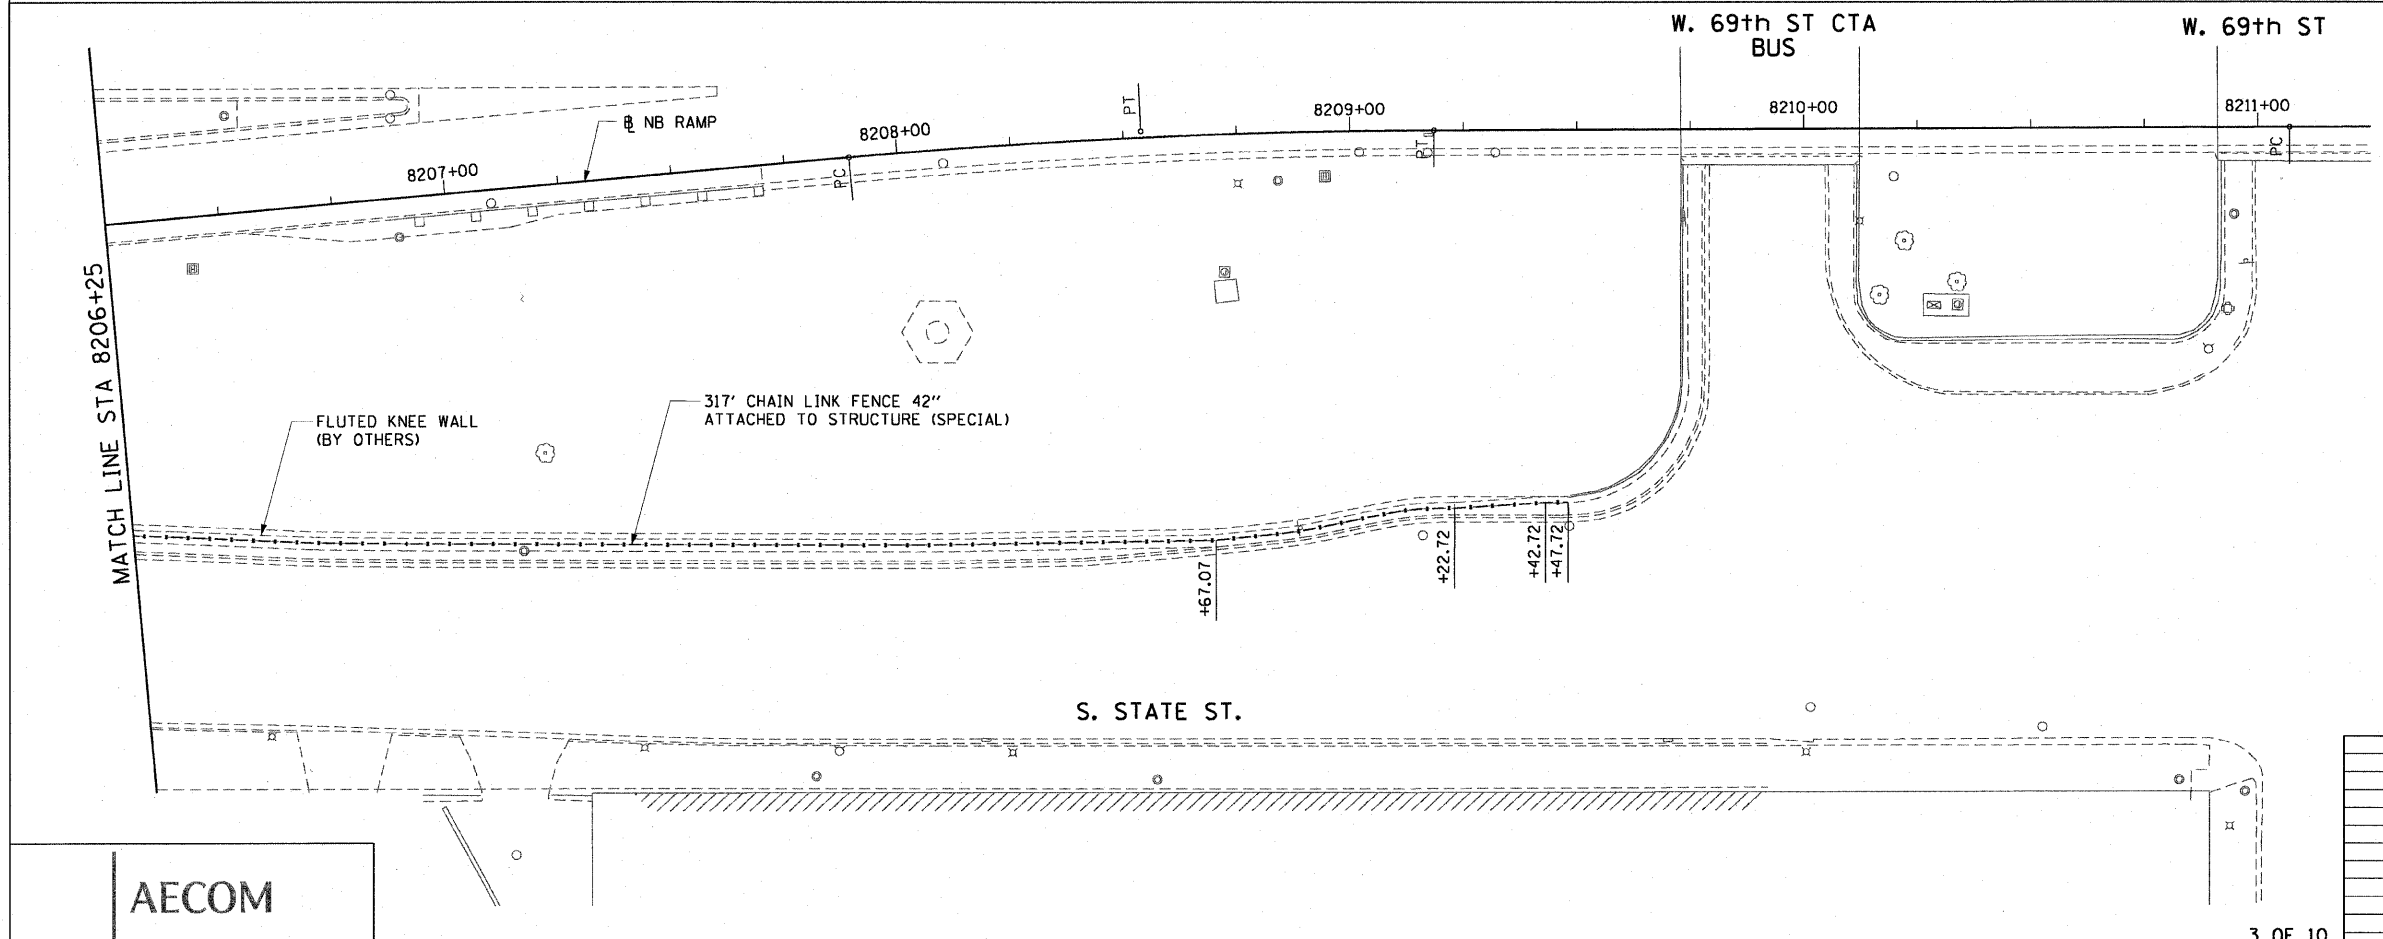

- NOTES:
1. SEE STRUCTURAL DETAILS FOR CHAIN LINK FENCE DETAILS.
  2. ALL STATION CALLOUTS ARE TAKEN AT THE CENTERLINE OF THE CHAIN LINK FENCE.
  3. THE FLUTED KNEE WALL IS CONSTRUCTED IN CONTRACT 62983.
  4. THE PROPOSED FENCE AT STATION 8209+47.72 SHALL ALIGN WITH THE FENCE ATTACHED TO THE 69TH STREET CTA BRIDGE.

REVISIONS	
NAME	DATE

ILLINOIS DEPARTMENT OF TRANSPORTATION  
 F.A.I. 90/94 (DAN RYAN EXPRESSWAY)  
 FENCE AND GATES VARIOUS LOCATIONS  
 (71ST STREET TO 63RD STREET)  
 EXISTING AND PROPOSED ROADWAY

SCALE: 1"=20'  
 DATE: JANUARY 14, 2009  
 DRAWN BY: NJH  
 CHECKED BY: RMG



V:\scg\p207\p40466\p40466.ctb\1128-knee\_wall\_fence.sht\contract\_#10410032.sht 2:36:31 PM 1/13/2009