

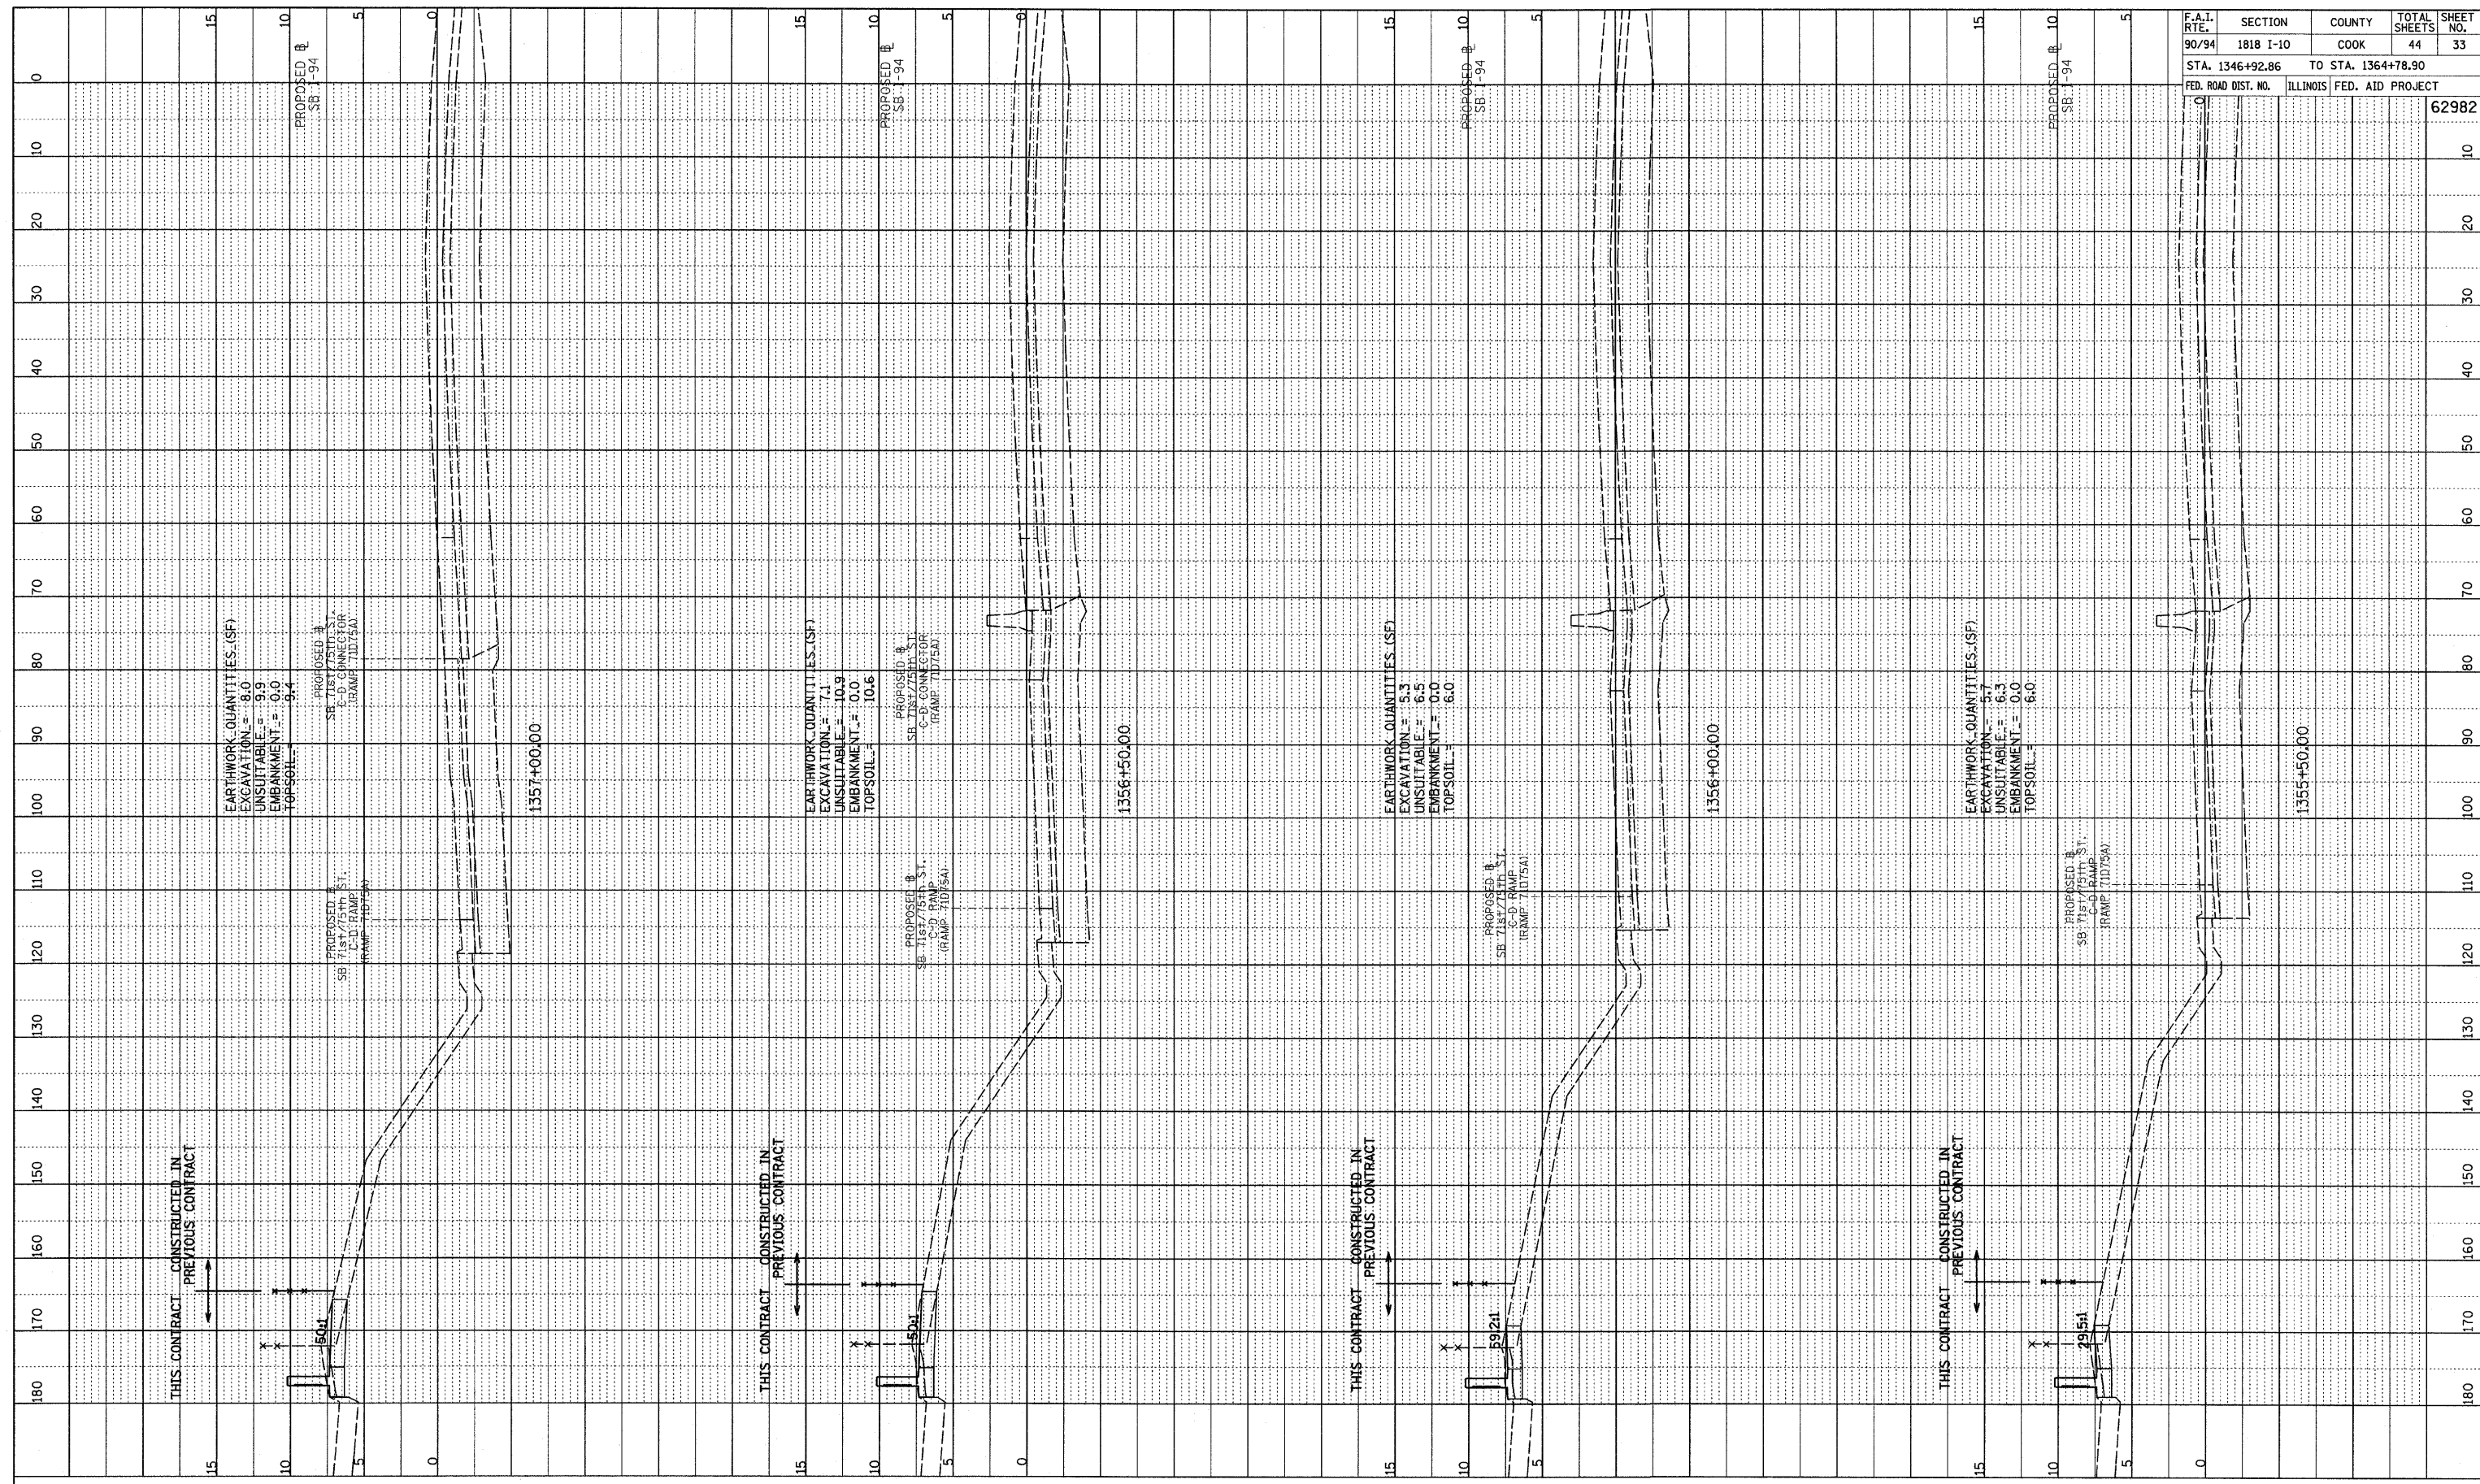


| | | | |
|-----------|--------------------------|----|------|
| PROFILE | SURVEYED | BY | DATE |
| NOTE BOOK | CHECKED | | |
| NO. | BLM. NOTED | | |
| | STRUCTURE NOTATIONS CHFD | | |

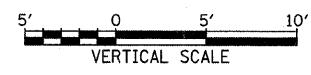

| | | | | |
|---------------------|-----------|--------------------|--------------|-----------|
| F.A.I. RTE. | SECTION | COUNTY | TOTAL SHEETS | SHEET NO. |
| 90/94 | 1818 I-10 | COOK | 44 | 33 |
| STA. 1346+92.86 | | TO STA. 1364+78.90 | | |
| FED. ROAD DIST. NO. | ILLINOIS | FED. AID PROJECT | | |
| | | 62982 | | |

TYLIN INTERNATIONAL

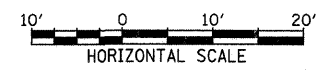

SB I-94 (DAN RYAN EXPRESSWAY)
STA. 1355+50 TO STA. 1357+00

PA02333Road\226\Fig\25F\Asst\T15.dgn