
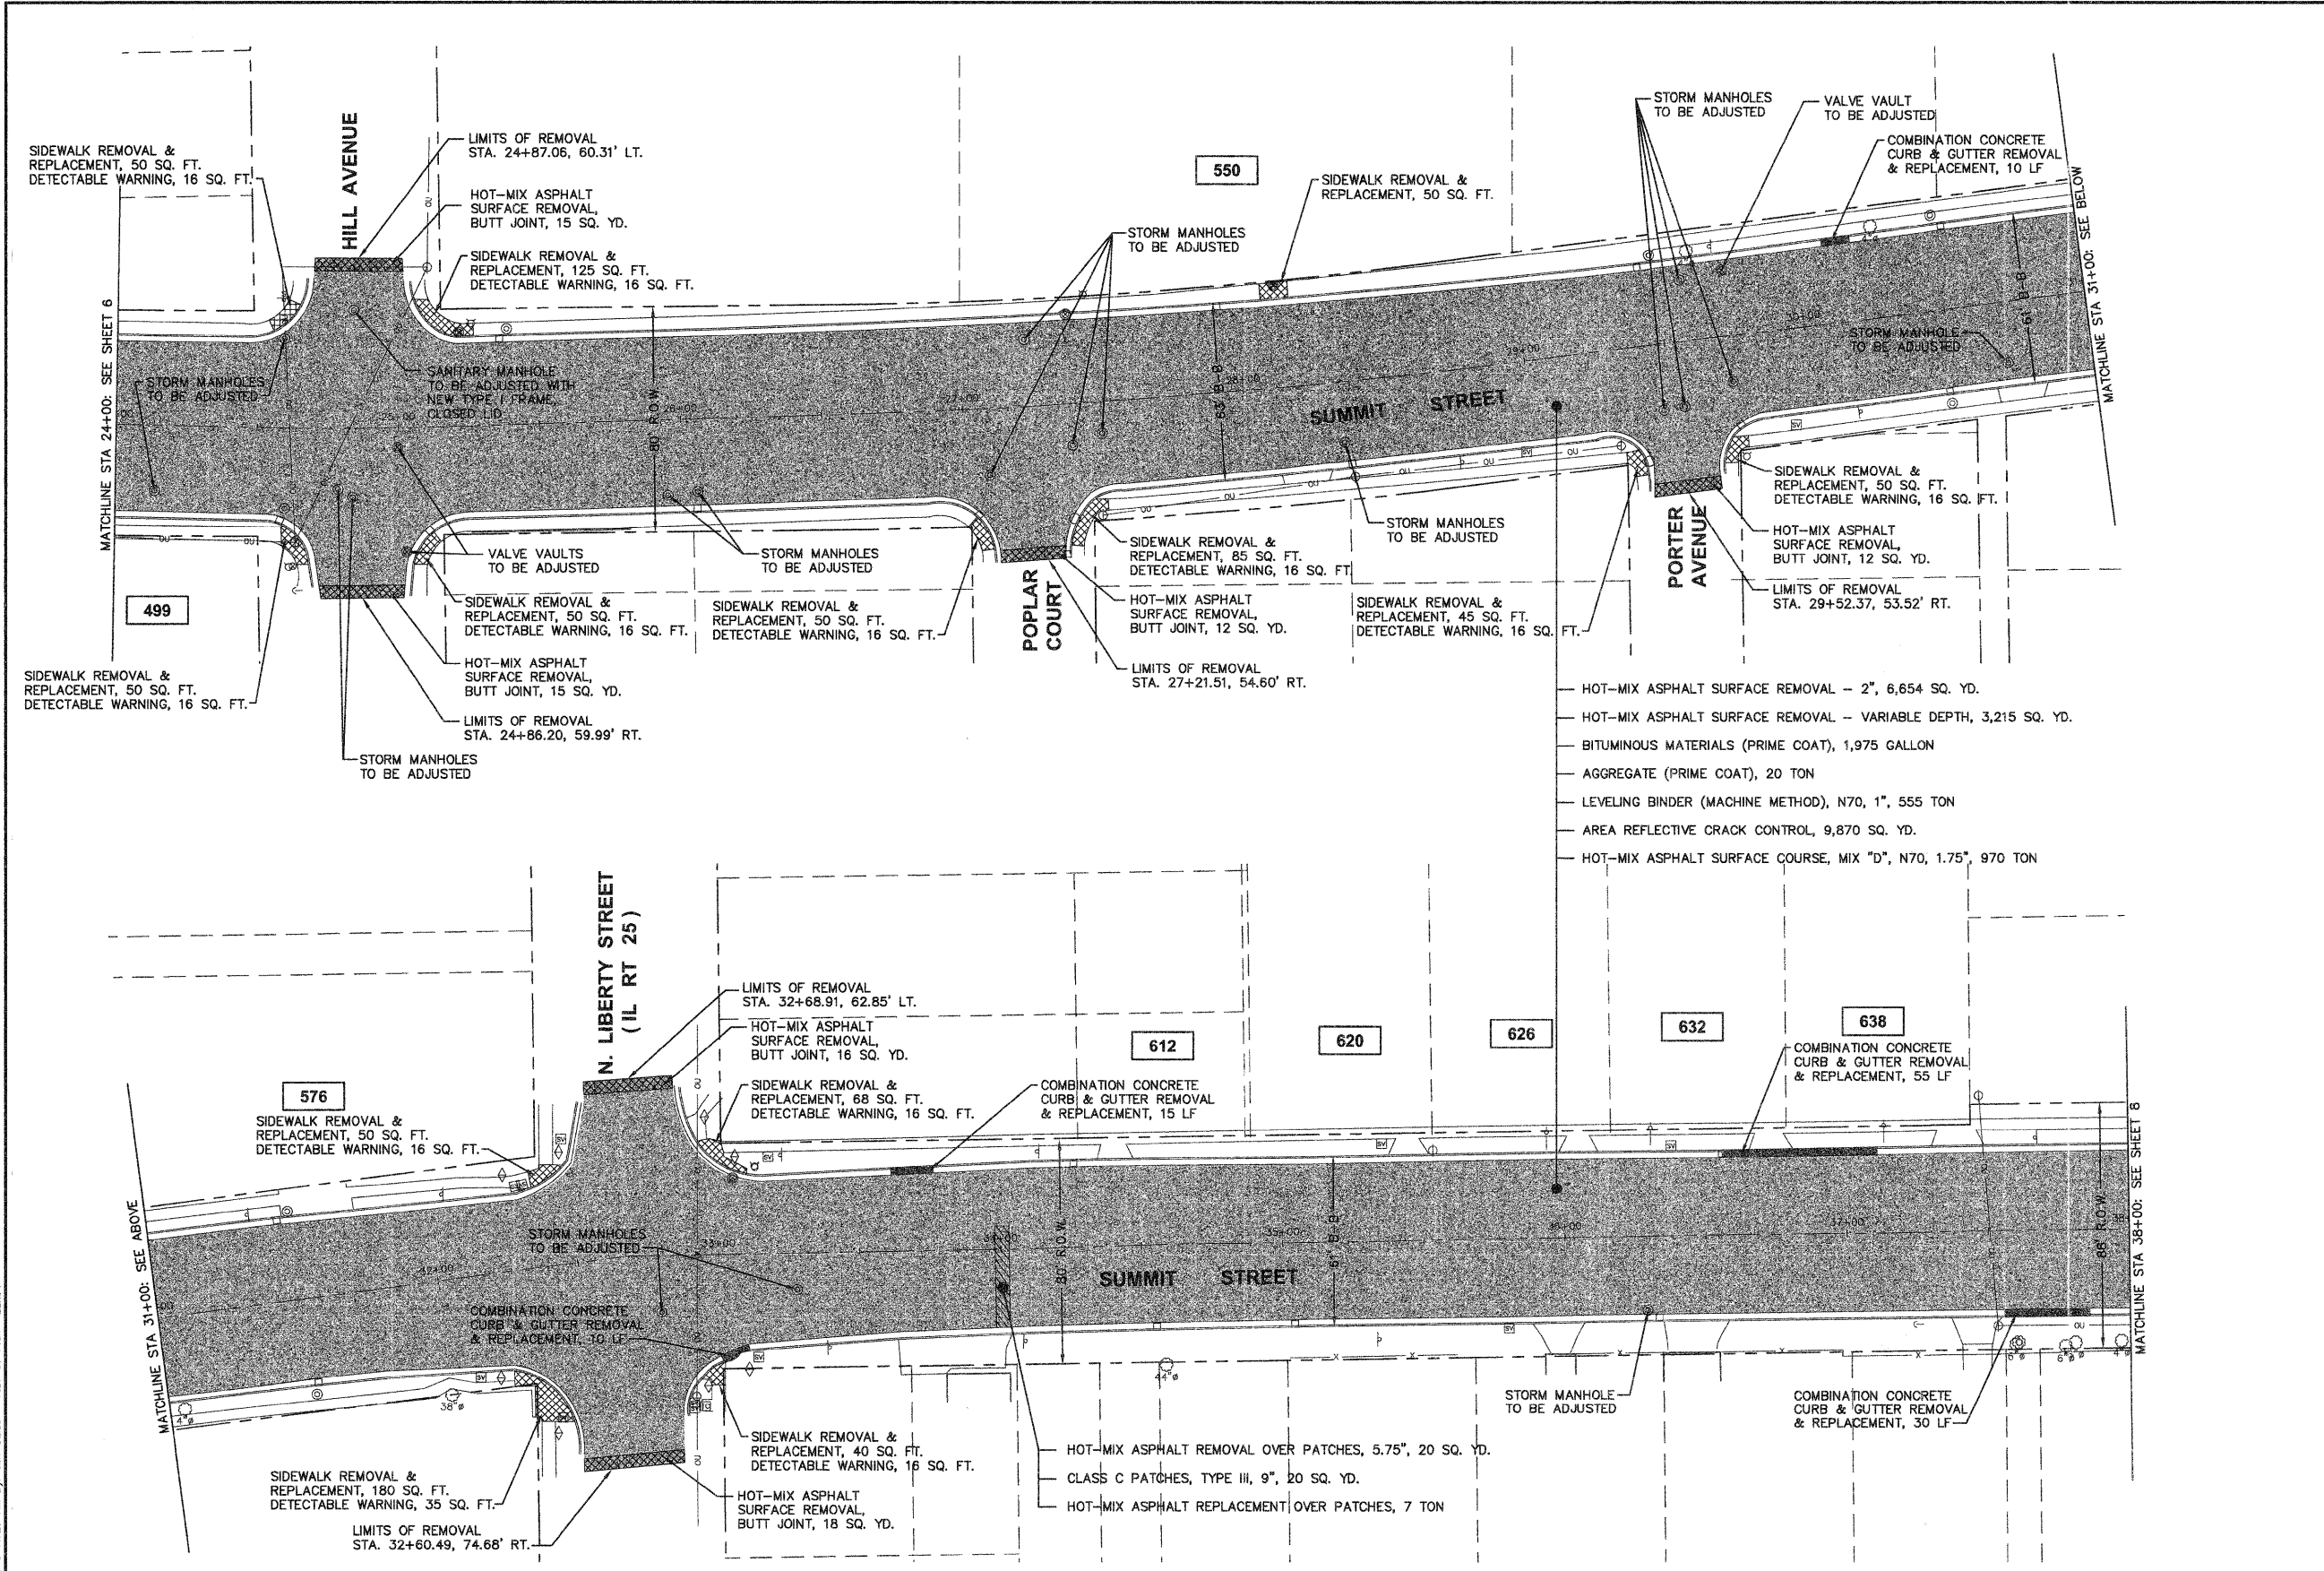


F.A.U. RTE.	SECTION	COUNTY	TOTAL SHEETS	SHEET NO.
1320	06-00174-00-RS	KANE/COOK	19	7
CONTRACT NO. 63150				

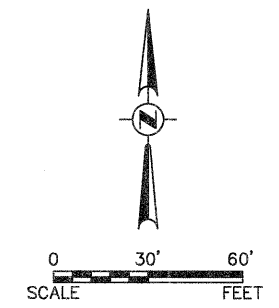

- 123** PROPERTY ADDRESS
- RESURFACING
  - CLASS C & D PATCHES
  - HOT-MIX ASPHALT SURFACE REMOVAL - BUTT JOINT & SIDEWALK REMOVAL AND REPLACEMENT
  - CURB & GUTTER REMOVAL AND REPLACEMENT
  - PCC DRIVEWAY REMOVAL AND REPLACEMENT

- NOTES:**
- AREA REFLECTIVE CRACK CONTROL TO BE USED OVER ENTIRE AREA AFTER THE LEVELING BINDER HAS BEEN PLACED.
  - BARRICADES OR TEMPORARY RAMPS TO BE USED BY THE CONTRACTOR AROUND UTILITY ADJUSTMENTS AS DIRECTED BY THE ENGINEER.
  - CLASS C PATCHES WILL ONLY BE USED IF ENGINEER DEEMS THE PCC BASE HAS FAILED.

Engineering Enterprises, Inc.  
 CONSULTING ENGINEERS  
 52 Wheeler Road  
 Sugar Grove, Illinois 60554  
 630.466.6700 / www.eeiweb.com

**CITY OF ELGIN**  
**KANE COUNTY, ILLINOIS**

NO.	DATE	REVISIONS
2	03-20-09	PER IDOT COMMENTS
1	02-13-09	PER IDOT COMMENTS

**SUMMIT STREET**  
**LAPP IMPROVEMENTS**

**PLAN, CONSTRUCTION**  
**NOTES, AND DETAILS**

DATE:	DECEMBER 2008
PROJECT NO:	EG0810
FILE:	EG0810-PLAN
SHEET	<b>7</b> OF <b>19</b>

Plotted: March 20, 2009 @ 11:27 AM By: Jim Galus - Tab: 07 Plan- 22x34  
 Copyright © 2009 ENGINEERING ENTERPRISES, INC.  
 Part #: S05KSPROV. EG0810.DWG. FINAL. ENG. VEG0810-PLAN