


PROP. BUTT JOINT DETAIL

PROP. HOT-MIX ASPHALT SURFACE COURSE (1 1/2")
 PROP. HOT-MIX SURFACE REMOVAL 1 1/2"

PROP. BUTT JOINT
 (SEE NOTE BELOW)

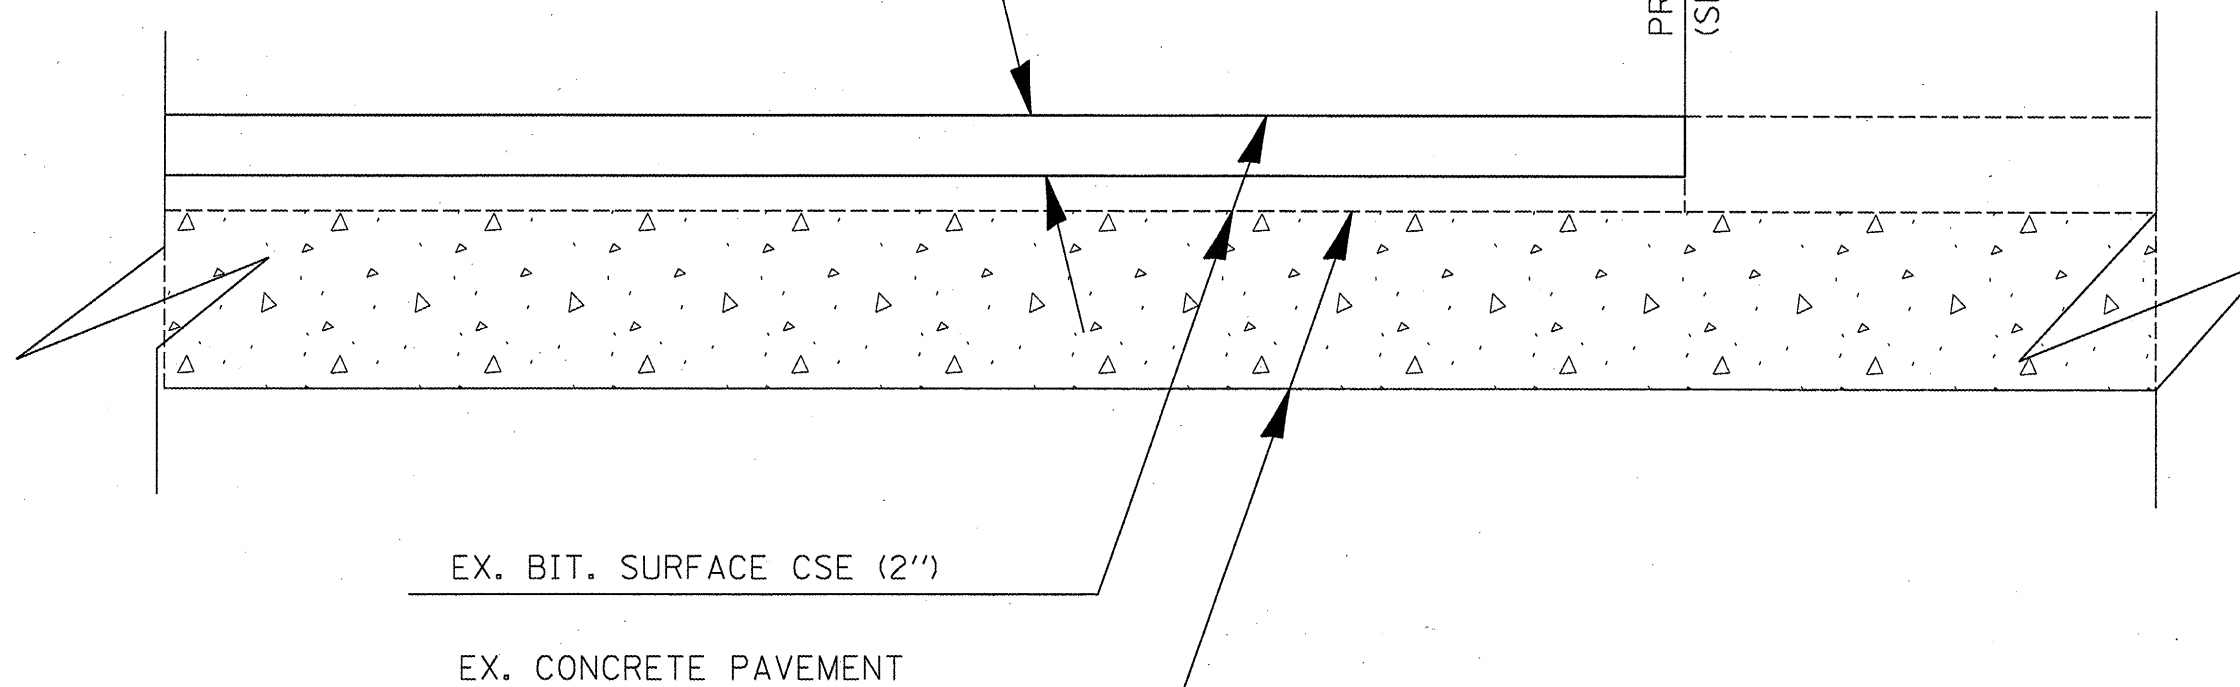

TO BE USED:
 STA. 1612+00
 STA. 1669+98
 STA. 1671+12
 STA. 1686+17

NOTE:
 PROPOSED BUTT JOINT AND SAW CUT WORK IS INCLUDED
 IN THE COST OF THE HMA SURFACE COURSE.

FILE NAME =	USER NAME = mcaordkr	DESIGNED -	REVISIONS -	STATE OF ILLINOIS DEPARTMENT OF TRANSPORTATION	DETAIL -- BUTT JOINT	SBI	SECTION	COUNTY	TOTAL	SHEET
c:\pwwork\p\w\DOT\MCCORDKR\d0132502\7825-shfts-plen.dgn	DRAWN -	REVISIONS -	13			1085-2	GALLATIN	16	14	
PLOT SCALE = 100.0000' / IN.	CHECKED -	REVISIONS -	CONTRACT NO. 78125							
PLOT DATE = 4/14/2009	DATE -	REVISIONS -	FED. ROAD DIST. NO. [ILLINOIS] FED. AID PROJECT							
SCALE: _____ SHEET NO. _____ OF _____ SHEETS STA. _____ TO STA. _____										