

STATE OF ILLINOIS
DEPARTMENT OF TRANSPORTATION

SOUTH FACE OF NORTH RETAINING WALL


Location	Station	Offset	Theoretical Grade Elevations
W. End West Appr. Slab	101+02.50	-19.58	480.21
A1	101+08.50	-19.58	480.05
A2	101+18.50	-19.58	479.83
E. End West Appr. Slab	101+28.50	-19.58	479.65

NORTH EDGE OF PAVEMENT


Location	Station	Offset	Theoretical Grade Elevations
W. End West Appr. Slab	101+11.90	-13.00	480.07
A1	101+17.90	-13.00	479.94
A2	101+27.90	-13.00	479.76
E. End West Appr. Slab	101+37.90	-13.00	479.63

☉ ROADWAY & P.G.L.

Location	Station	Offset	Theoretical Grade Elevations
W. End West Appr. Slab	101+30.47	0.00	479.93
A1	101+36.47	0.00	479.85
A2	101+46.47	0.00	479.76
E. End West Appr. Slab	101+56.47	0.00	479.71

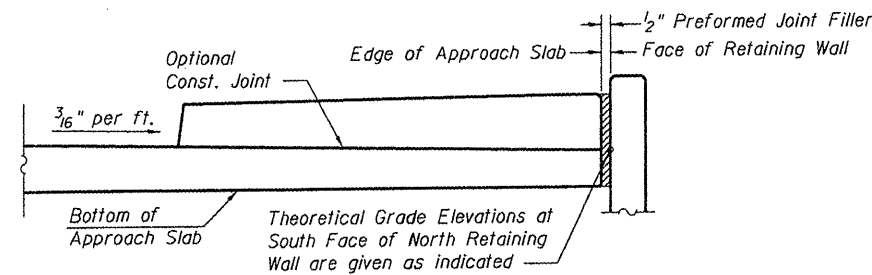

TOP OF APPROACH SLAB ELEVATIONS
UNDER SIDEWALK - NORTH END

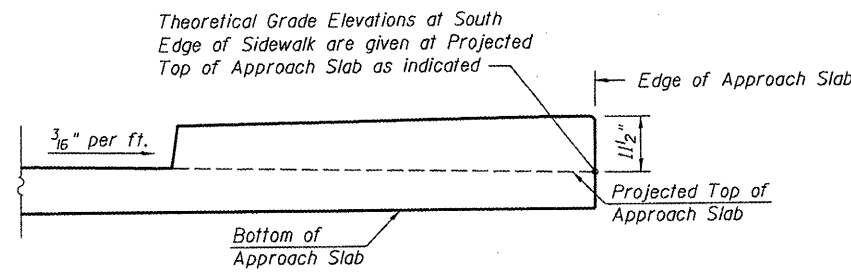


TOP OF APPROACH SLAB ELEVATIONS
UNDER SIDEWALK - SOUTH END

SOUTH EDGE OF PAVEMENT

Location	Station	Offset	Theoretical Grade Elevations
W. End West Appr. Slab	101+49.03	13.00	479.54
A1	101+55.03	13.00	479.51
A2	101+65.03	13.00	479.46
E. End West Appr. Slab	101+75.03	13.00	479.41


SOUTH EDGE OF SLAB

Location	Station	Offset	Theoretical Grade Elevations
W. End West Appr. Slab	101+58.43	19.58	479.39
A1	101+64.43	19.58	479.36
A2	101+74.43	19.58	479.31
E. End West Appr. Slab	101+84.43	19.58	479.26

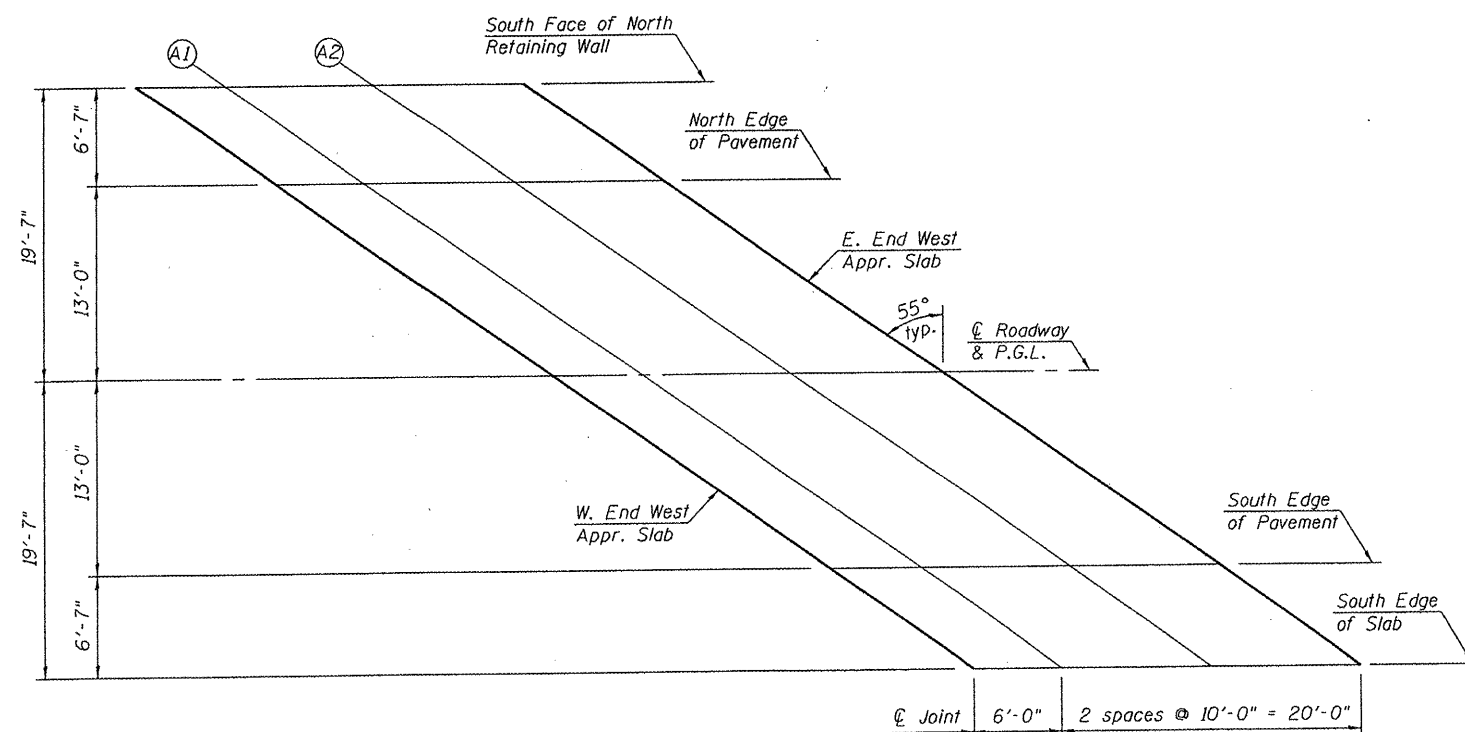

PLAN
West Approach

TOP OF WEST APPROACH
SLAB ELEVATIONS
STRUCTURE NO. 082-6113

SHEET NO. 5 31 SHEETS	F.A.U. RTE. 9274	SECTION 04-00202-00-BR	COUNTY ST. CLAIR	TOTAL SHEETS 55	SHEET NO. 22
	CONTRACT NO. 97369				
FED. ROAD DIST. NO. 7 ILLINOIS FED. AID PROJECT					
 OATES ASSOCIATES Consulting Engineers	Eastport Business Center 1 100 Lanter Court, Suite 1 Collinsville, Illinois 62234 618-345-2200 Design Firm License No. 184.001115			DESIGNED NEL CHECKED JAD DRAWN NEL CHECKED JAD	