



150 140 130 120 110 100 90 80 70 60 50 40 30 20 10 0 10 20 30 40 50 60 70 80 90 100 110 120 130 140 150

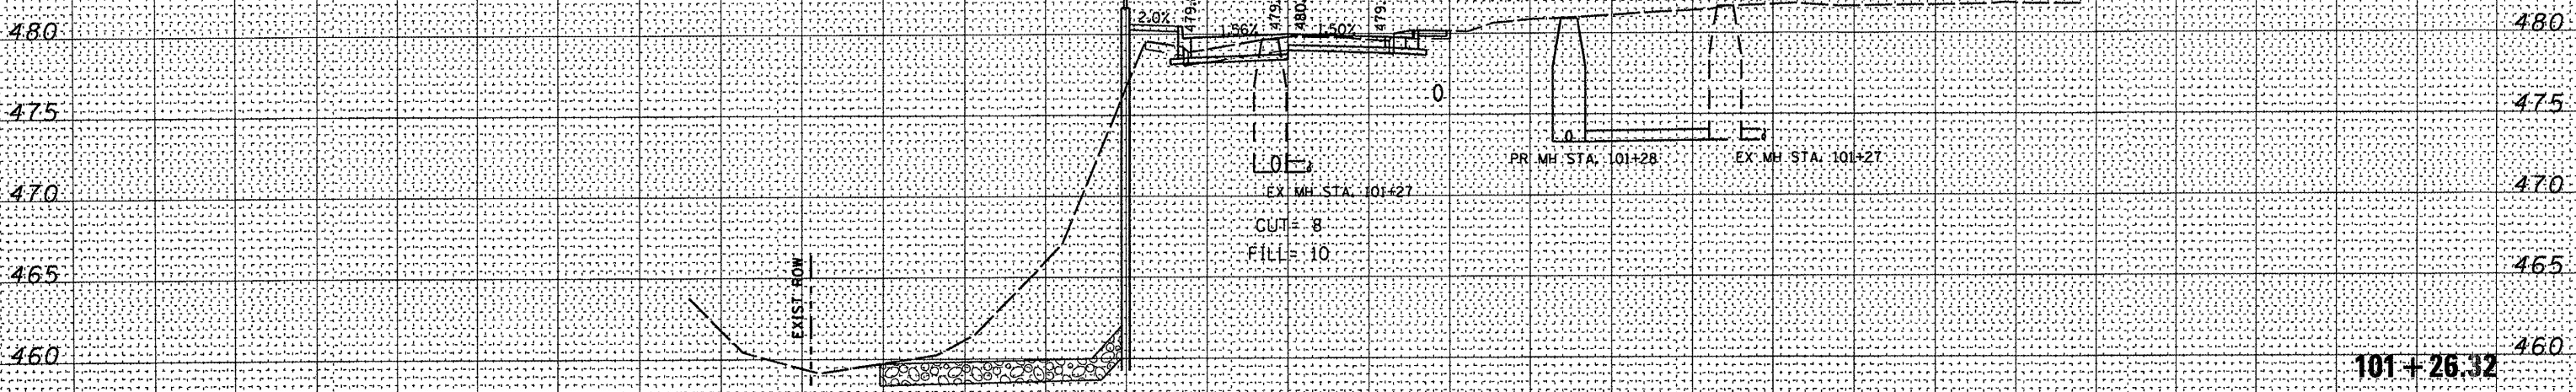

101+26.32

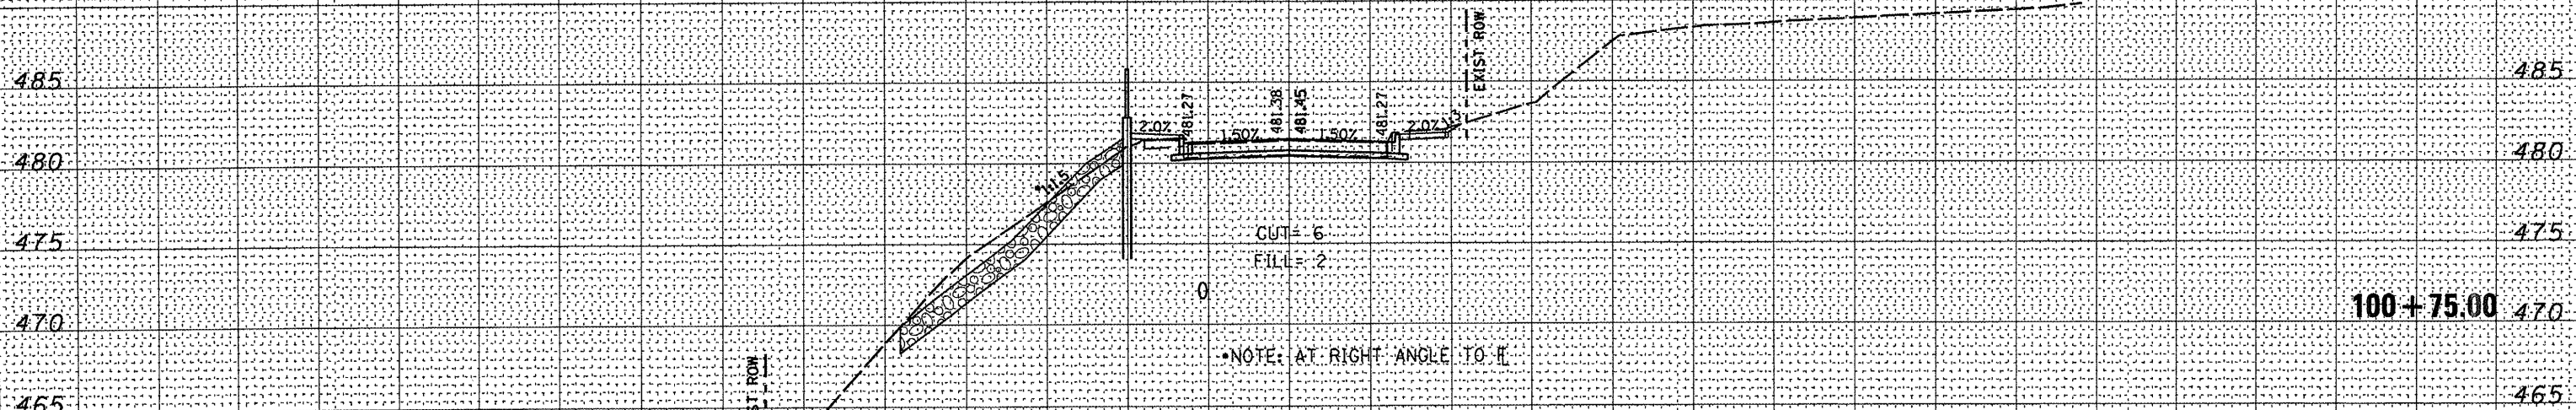

100+75.00

SCALE  
VERT. 1"=5'  
HORZ. 1"=10'

ORIGINAL SURVEY	SURVEYED
NOTE BOOK	PLOTTED
AREAS CHECKED	TEMPERATURE
NO.	AREAS CHECKED

ORIGINAL SURVEY	SURVEYED
NOTE BOOK	PLOTTED
AREAS CHECKED	TEMPERATURE
NO.	AREAS CHECKED

FILE NAME =	USER NAME = msaigrator	DESIGNED -	REVISED -
H:\P\27855\MicroStation\8\CADD Sheets\27855-5	t-xsc.dgn	DRAWN -	REVISED -
PLOT SCALE = 20.0000 "/ IN.	CHECKED -	REVISED -	REVISED -
PLOT DATE = 3/13/2009	DATE -	REVISED -	REVISED -

STATE OF ILLINOIS  
DEPARTMENT OF TRANSPORTATION

CROSS SECTIONS

SCALE:	SHEET NO.	OF	SHEETS	STA. 100+75.00	TO STA. 101+26.32
--------	-----------	----	--------	----------------	-------------------

F.A.U. RTE.	SECTION	COUNTY	TOTAL SHEETS	SHEET NO.
9274	04-00202-00-BR	ST. CLAIR	55	51
FED. ROAD DIST. NO. 7 ILLINOIS FED. AID PROJECT			CONTRACT NO. 97369	