


STATE OF ILLINOIS
DEPARTMENT OF TRANSPORTATION

F.A.S RTE.	SECTION	COUNTY	TOTAL SHEETS	SHEET NO.
2585	122(RS-10,BDR-1,I-1)	*	120*	1
		ILLINOIS	CONTRACT NO. 72J44	

1
* 120 + 12 = 132 TOTAL SHEETS
D-96-003-17

INDEX OF SHEETS	
1	COVER SHEET
2	GENERAL NOTES
3-13	SUMMARY OF QUANTITIES
14-15	SURVEY SCHEDULES
16-31	SCHEDULE OF QUANTITIES
32-42	TYPICAL SECTIONS
43-57	PLAN SHEETS
58-63	STAGING PLANS
64-67	DRAINAGE P&P
68-79	ADA RAMP DETAILS
80-94	PAVEMENT MARKING PLANS
95-104	STRUCTURE REPAIR DETAIL SHEETS (SN 075-0129)
105-120D	DETAIL SHEETS
120E-120L	CROSS SECTIONS

ROADWAY CLASSIFICATION
FUNCTIONAL CLASS: MINOR ARTERIAL
AVERAGE DAILY TRAFFIC YEAR 2025
ADT (2025): 1,970 (MU=15.35%, SU=7.08%, PV=77.57%)

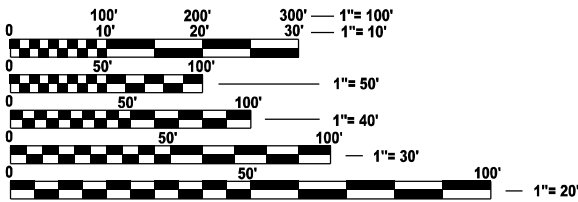


FULL SIZE PLANS HAVE BEEN PREPARED USING STANDARD
ENGINEERING SCALES. REDUCED SIZED PLANS WILL NOT
CONFORM TO STANDARD SCALES. IN MAKING MEASUREMENTS
ON REDUCED PLANS, THE ABOVE SCALES MAY BE USED.

J.U.L.I.E.
JOINT UTILITY LOCATION INFORMATION FOR EXCAVATION
1-800-892-0123
OR 811

PROJECT ENGINEER JAY EDWARDS (217)785-0597
PROJECT MANAGER SYLVETTE CUEBAS-CANCEL (217) 785-5329
PROJECT DESIGNER MCQUADE JACKSON (217) 557-9062
CONTRACT NO. 72J44

**PROPOSED
HIGHWAY PLANS**
FAS ROUTE 2585 (IL 99)
SECTION 122(RS-10,BDR-1,I-1)
PROJECT STP-BR-7 I3Y(868)
HMA OVERLAY, ADA IMPROVEMENTS, AND BR DECK OVERLAY
BROWN & PIKE COUNTY

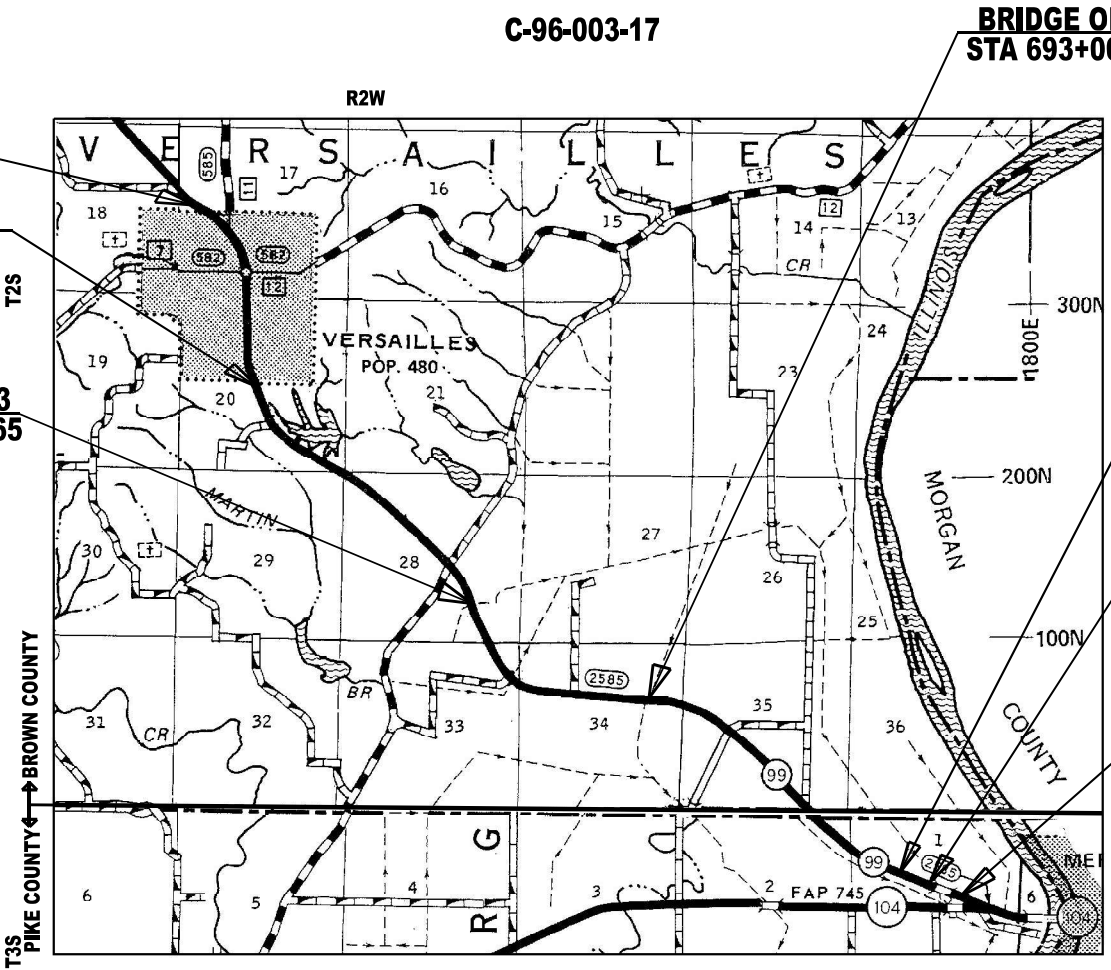

BRIDGE OMISSION SN 005-0004
STA 693+00.63 TO STA 693+22.63

STATION EQUATION
STA 784+36.36 BK = STA 784+39.92 AH

SN 075-0129 (BR DECK OVERLAY)
STA 793+68.25 TO STA 795+76.49

PROJECT ENDS
STA 797+96.00



STATE OF ILLINOIS
DEPARTMENT OF TRANSPORTATION
SUBMITTED May 18, 2026
Teresa C. Price
REGIONAL ENGINEER
June 26, 2026
Scott A. Edwards
ENGINEER OF DESIGN AND ENVIRONMENT
June 26, 2026
Jay Edwards
DIRECTOR OF HIGHWAYS PROJECT IMPLEMENTATION

**PRINTED BY THE AUTHORITY
OF THE STATE OF ILLINOIS**
REVISED 7-20-2026 REV - MS

GROSS LENGTH = 33783.74 FT. = 6.398 MILE
NET LENGTH = 33879.69 FT. = 6.417 MILE

MODEL: Untitled-6 [Sheet]
FILE NAME: c:\pwworking\william.rodriquez-mendez@illinois.gov\d0838865\72144-shr-SOO.dgn

				6-00457-0000	6-00457-0000	6-00457-0000	6-00457-0000	6-00457-0300
				80% FEDERAL 20% STATE BROWN CO.	80% FEDERAL 20% STATE PIKE CO.	80% FEDERAL 10% STATE 10% LOCAL PARKING / SS BROWN CO.	80% FEDERAL 20% CITY PARKING BROWN CO.	80% FEDERAL 20% STATE PIKE CO. SN 075-0129
CODE NO.	ITEM	UNIT	TOTAL QUANTITY	ROADWAY	ROADWAY	ROADWAY	ROADWAY	BRIDGE
				0005	0005	0005	0005	0047
				RURAL	RURAL	RURAL	RURAL	RURAL
60600095	CLASS SI CONCRETE (OUTLET)	CU YD	33.5	33.5				
60600605	CONCRETE CURB, TYPE B	FOOT	25	25				
60602500	CONCRETE GUTTER, TYPE A	FOOT	354.5	354.5				
60604400	COMBINATION CONCRETE CURB AND GUTTER, TYPE B-6.18	FOOT	91.5	91.5				
60605000	COMBINATION CONCRETE CURB AND GUTTER, TYPE B-6.24	FOOT	534	534				
60605300	COMBINATION CONCRETE CURB AND GUTTER, TYPE B-6.24 (MODIFIED)	FOOT	107.5				107.5	
60618300	CONCRETE MEDIAN SURFACE, 4 INCH	SQ FT	240	240				
60905305	BOX CULVERTS TO BE CLEANED	FOOT	49	49				
* 63000001	STEEL PLATE BEAM GUARDRAIL, TYPE A, 6 FOOT POSTS	FOOT	563	0	563			
* 63000003	STEEL PLATE BEAM GUARDRAIL, TYPE A, 9 FOOT POSTS	FOOT	475	475				
* 63100089	TRAFFIC BARRIER TERMINAL, TYPE 6B	EACH	4		4			
* 63100167	TRAFFIC BARRIER TERMINAL, TYPE 1 (SPECIAL) TANGENT	EACH	6	2	4			
63200310	GUARDRAIL REMOVAL	FOOT	1,353	554	799			
63500105	DELINEATORS	EACH	6	2	4			

* SPECIALTY ITEM

△ REVISED 7-20-2026

REV - MS

USER NAME = william.rodriquez-me		DESIGNED -	REVISED -	STATE OF ILLINOIS DEPARTMENT OF TRANSPORTATION		SUMMARY OF QUANTITIES				F.A.S RTE.	SECTION	COUNTY	TOTAL SHEETS	SHEET NO.
		DRAWN -	REVISED -							2585	122(RS-10,BDR-1,I-1)	*	120	9
		CHECKED -	REVISED -							CONTRACT NO. 72J44				
PLOT DATE = 5/15/2026		DATE -	REVISED -			SCALE:	SHEET 7	OF 11	SHEETS	STA.	TO STA.	ILLINOIS FED. AID PROJECT		

*BROWN, PIKE

MODEL: Untitled-7 [Sheet]
FILE NAME: c:\pwworking\william.rodriguez-mendez@illinois.gov\d0838865\72144-shr-SOO.dgn

CODE NO.	ITEM	UNIT	TOTAL QUANTITY	6-00457-0000	6-00457-0000	6-00457-0000	6-00457-0000	6-00457-0300
				80% FEDERAL 20% STATE BROWN CO.	80% FEDERAL 20% STATE PIKE CO.	80% FEDERAL 10% STATE 10% LOCAL PARKING / SS BROWN CO.	80% FEDERAL 20% CITY PARKING BROWN CO.	80% FEDERAL 20% STATE PIKE CO. SN 075-0129
				ROADWAY 0005	ROADWAY 0005	ROADWAY 0005	ROADWAY 0005	BRIDGE 0047
				RURAL	RURAL	RURAL	RURAL	RURAL
66500105	WOVEN WIRE FENCE, 4'	FOOT	49	49				
67000400	ENGINEER'S FIELD OFFICE, TYPE A	CAL MO	18	14				4
67100100	MOBILIZATION	L SUM	1	0.7	0.1			0.2
70100405	TRAFFIC CONTROL AND PROTECTION, STANDARD 701321	EACH	1					1
70100450	TRAFFIC CONTROL AND PROTECTION, STANDARD 701201	L SUM	1	1	0			
70100460	TRAFFIC CONTROL AND PROTECTION, STANDARD 701306	L SUM	1	1	0			
70100500	TRAFFIC CONTROL AND PROTECTION, STANDARD 701326	L SUM	1	1				
70102620	TRAFFIC CONTROL AND PROTECTION, STANDARD 701501	L SUM	1	1				
70102640	TRAFFIC CONTROL AND PROTECTION, STANDARD 701801	L SUM	1	1				
70103815	TRAFFIC CONTROL SURVEILLANCE	CAL DAY	20	15	5			
70106500	TEMPORARY BRIDGE TRAFFIC SIGNALS	EACH	1					1
70106700	TEMPORARY RUMBLE STRIPS	EACH	6					6
70107025	CHANGEABLE MESSAGE SIGN	CAL DA	270					270
70300100	SHORT TERM PAVEMENT MARKING	FOOT	10,692	9,432	1,260			
				1		1		

1 REVISED 7-20-2026
REV - MS

USER NAME = william.rodriguez-me	DESIGNED -	REVISED -	STATE OF ILLINOIS DEPARTMENT OF TRANSPORTATION	SUMMARY OF QUANTITIES				F.A.S RTE.	SECTION	COUNTY	TOTAL SHEETS	SHEET NO.
	DRAWN -	REVISED -						2585	122(RS-10,BDR-1,I-1)	*	120	10
	CHECKED -	REVISED -		CONTRACT NO. 72J44								
	DATE = 5/19/2026	DATE -	REVISED -	SCALE: SHEET 8 OF 11 SHEETS STA. TO STA.				ILLINOIS FED. AID PROJECT				

*BROWN, PIKE

MODEL: Untitled-8 [Sheet]
FILE NAME: c:\pwworking\william.rodriguez-mendez@illinois.gov\d083885\72144-shr-SOO.dgn

CODE NO.	ITEM	UNIT	TOTAL QUANTITY	6-00457-0000	6-00457-0000	6-00457-0000	6-00457-0000	6-00457-0300
				80% FEDERAL 20% STATE BROWN CO.	80% FEDERAL 20% STATE PIKE CO.	80% FEDERAL 10% STATE 10% LOCAL PARKING / SS BROWN CO.	80% FEDERAL 20% CITY PARKING BROWN CO.	80% FEDERAL 20% STATE PIKE CO. SN 075-0129
				ROADWAY	ROADWAY	ROADWAY	ROADWAY	BRIDGE
				0005 RURAL	0005 RURAL	0005 RURAL	0005 RURAL	0047 RURAL
70300150	SHORT TERM PAVEMENT MARKING REMOVAL	SQ FT	3,564	3,144	420			
70400100	TEMPORARY CONCRETE BARRIER	FOOT	475					475
70400200	RELOCATE TEMPORARY CONCRETE BARRIER	FOOT	400					400
70600260	IMPACT ATTENUATORS, TEMPORARY (FULLY REDIRECTIVE, NARROW), TEST LEVEL 3	EACH	2					2
70600332	IMPACT ATTENUATORS, RELOCATE (FULLY REDIRECTIVE, NARROW), TEST LEVEL 3	EACH	2					2
* 72501000	TERMINAL MARKER - DIRECT APPLIED	EACH	6	2	4			
* 78009005	MODIFIED URETHANE PAVEMENT MARKING - LINE 5"	FOOT	96,752	86,241	10,511			
* 78009006	MODIFIED URETHANE PAVEMENT MARKING - LINE 6"	FOOT	230	230				
* 78009012	MODIFIED URETHANE PAVEMENT MARKING - LINE 12"	FOOT	222	222				
* 78100100	RAISED REFLECTIVE PAVEMENT MARKER	EACH	554	455	99			
* 78200005	GUARDRAIL REFLECTORS, TYPE A	EACH	12	4	8			
78300200	RAISED REFLECTIVE PAVEMENT MARKER REMOVAL	EACH	554	455	99			
78300201	PAVEMENT MARKING REMOVAL - GRINDING	SQ FT	542	542				
X2020060	EXCAVATING AND GRADING EXISTING SHOULDER, (SPECIAL)	UNIT	35	32	3			

* SPECIALTY ITEM

⚠ REVISED 7-20-2026

REV - MS

USER NAME = william.rodriguez-me	DESIGNED -	REVISED -	STATE OF ILLINOIS DEPARTMENT OF TRANSPORTATION	SUMMARY OF QUANTITIES				F.A.S RTE.	SECTION	COUNTY	TOTAL SHEETS	SHEET NO.
	DRAWN -	REVISED -						2585	122(RS-10,BDR-1,I-1)	*	120	11
	CHECKED -	REVISED -		SCALE: SHEET 9 OF 11 SHEETS STA. TO STA.				CONTRACT NO. 72J44				
	PLOT DATE = 5/15/2026	DATE -	REVISED -					ILLINOIS FED. AID PROJECT				

*BROWN, PIKE

MODEL: Schedule-g [Sheet]
FILE NAME: c:\pwworking\illmquade.jackson@illinois.gov\ud83585572j44-eh-schedules.dgn


GUARDRAIL SCHEDULE											
PAY ITEM CODE NUMBER				63000001	63000003	63100089	63100167	63200310	63500105	72501000	78200005
LOCATION				SPBGR TY A	SPBGR TY A	TRAF. BAR.	TR. BAR. TERM. TY 1	GUARDRAIL	DELINEATORS	TERMINAL MARKER	GUARDRAIL
FAS 2585, IL-99 MAINLINE				6' POSTS	9' POSTS	TERM. TY 6B	(SPL) TANGENT (37.5')	REMOVAL	(EACH)	D.A.	REFLECTORS TY A
STATION	TO	STATION	LENGTH (FT)	(FT)	(FT)	(EACH)	(EACH)	(FT)	(EACH)	(EACH)	(EACH)
(EXISTING)											
STA. 494+73.79 LT	TO	STA. 500+27.58 LT	553.79	0.0	0.0	0.0	0.0	553.79	0.0	0.0	0.0
(PROPOSED)											
STA. 494+77.58 LT	TO	STA. 500+27.58 LT	550.00	0.0	475.0	0.0	2.0	0.0	2.0	2.0	4.0
BROWN & PIKE COUNTYLINE (STA. 756+77.78)											
SN: 075-0129 (EXISTING)											
STA. 793+00.44 LT	TO	STA. 794+53.07 LT	152.63	0.0	0.0	0.0	0.0	154.55	0.0	0.0	0.0
STA. 795+42.38 LT	TO	STA. 797+66.01 LT	223.63	0.0	0.0	0.0	0.0	226.15	0.0	0.0	0.0
STA. 791+32.46 RT	TO	STA. 794+15.67 RT	283.21	0.0	0.0	0.0	0.0	279.75	0.0	0.0	0.0
STA. 795+08.31 RT	TO	STA. 796+49.30 RT	140.99	0.0	0.0	0.0	0.0	138.32	0.0	0.0	0.0
SN: 075-0129 (PROPOSED)											
STA. 792+91.27 LT	TO	STA. 794+41.27 LT	150.00	100.0	0.0	1.0	1.0	0.0	1.0	1.0	2.0
STA. 795+35.75 LT	TO	STA. 797+48.25 LT	212.50	162.5	0.0	1.0	1.0	0.0	1.0	1.0	2.0
STA. 791+68.39 RT	TO	STA. 794+05.89 RT	237.50	187.5	0.0	1.0	1.0	0.0	1.0	1.0	2.0
STA. 795+05.45 RT	TO	STA. 796+67.95 RT	162.50	112.5	0.0	1.0	1.0	0.0	1.0	1.0	2.0
SUB-TOTAL (PIKE COUNTY)				563	0	4	4	799	4	4	8
SUB-TOTAL (BROWN COUNTY)				0	475	0	2	554	2	2	4
TOTAL				563	475	4	6	1,353	6	6	12

1

1 REVISED 7/16/2026

	USER NAME = mcquade.jackson	DESIGNED -	REVISED -	STATE OF ILLINOIS DEPARTMENT OF TRANSPORTATION	SCHEDULES OF QUANTITIES				F.A.S RTE.	SECTION	COUNTY	TOTAL SHEETS	SHEET NO.
		DRAWN -	REVISED -						2585	122(RS-10,BDR-1,I-1)	*	120	23
		CHECKED -	REVISED -						CONTRACT NO. 72J44				
	PLOT DATE = 6/25/2026	DATE -	REVISED -		SCALE:	SHEET A008	OF 16	SHEETS	STA.	TO STA.	ILLINOIS FED. AID PROJECT		

*BROWN, PIKE

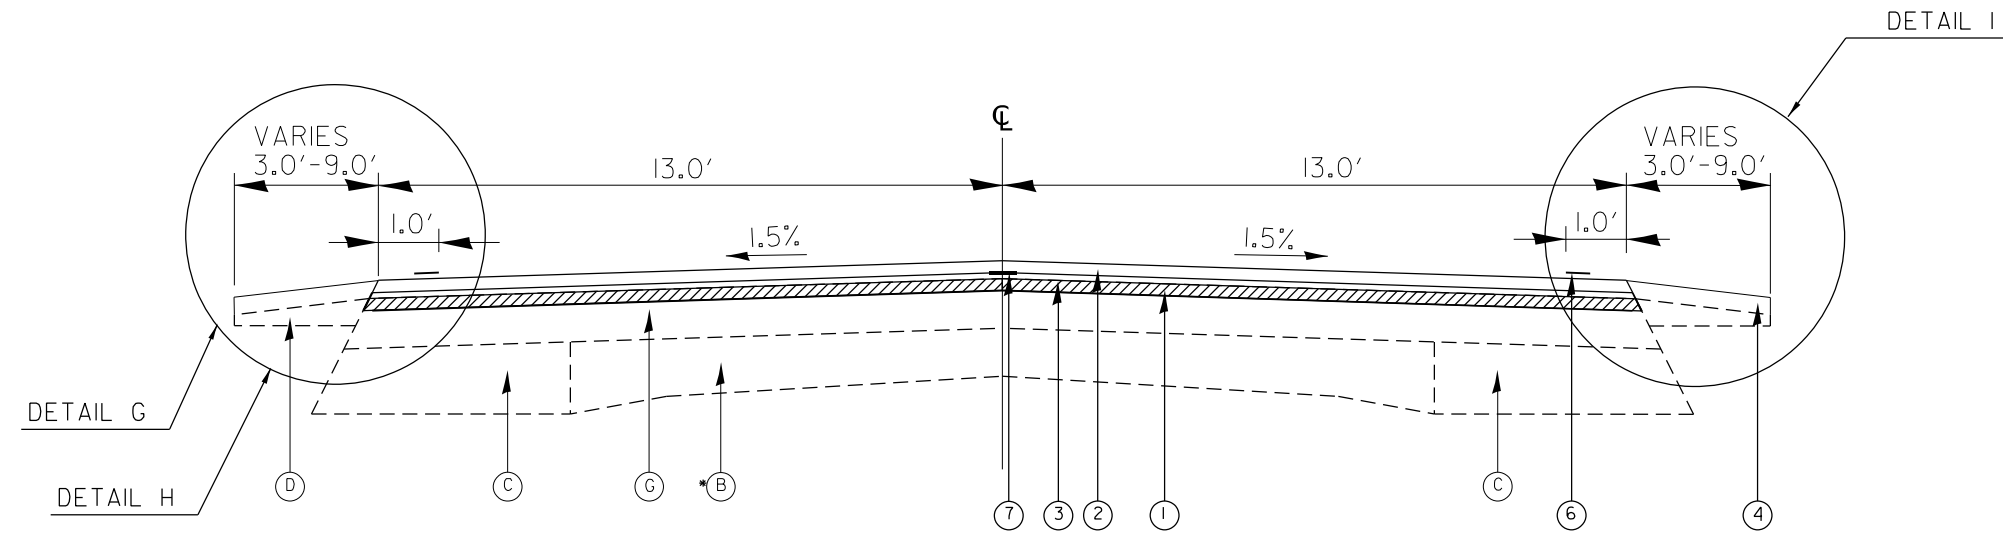

10 TYPICAL SECTION - FAS 2585 (IL. 99)

STA. 518+00.00 TO STA. 530+33.09
 STA. 542+01.57 TO STA. 562+29.21
 STA. 574+64.40 TO STA. 586+10.00
 STA. 623+06.34 TO STA. 641+39.69
 STA. 653+41.54 TO STA. 691+52.97
 STA. 694+44.12 TO STA. 704+05.76
 STA. 725+07.25 TO STA. 761+08.02

EXISTING LEGEND


- (A) EX HMA OVERLAY, 4 1/2"
- (B) EX 9-6-9 PCC PAVEMENT
- (C) EX HMA BASE COURSE WIDENING, 9"
- (D) EX AGG. SHOULDER
- (E) EX GUTTER
- (F) EX HMA SHOULDER
- (G) EX HMA PAVEMENT, 6"

PROPOSED LEGEND

- (1) PR HMA SURFACE REMOVAL, 1 1/2"
- (2) PR HMA SURFACE COURSE, MIX*C*, IL-9.5 N50, 1 1/2"
- (3) PR BINDER COURSE IL-19.0 N50, 2 1/4"
- (4) PR AGG. WEDGE SHOULDER, TYPE B
- (5) PR TYPE A GUTTER
- (6) PR PAINT PAVEMENT MARKING-LINE 5"
- (7) PR LONGITUDINAL JOINT SEALANT
- (8) PR GUTTER REMOVAL
- (9) PR HMA SHOULDER 2 3/4" (TON)
- (10) PR HMA SURFACE REMOVAL, 2 3/4"
- (11) PR BINDER COURSE IL-9.5FG N50, 1 1/4"
- (12) PR GUARDRAIL REMOVAL
- (13) PR HMA SHOULDER 4 1/4" (SQ YD)
- (14) PARTIAL DEPTH PATCHING 5"
- (15) PR GUARDRAIL
- (16) PR COMB. CURB & GUTTER TYPE B 6.24
- (17) PR PAVED SHOULDER REMOVAL (SPECIAL)
- (18) PR HMA SHOULDER 3 3/4" (TON)
- (19) PR HMA SURFACE REMOVAL, VARIABLE
- (20) PR EXCAVATING AND GRADING EXISTING SHOULDER (SPECIAL)
- (21) PR AGG BASE COUSE TYPE B
- (22) PR BASE COUSE WIDENING 6"

NOTES:

- * EXISTING HMA PAVEMENT IS 8" FROM STA. 652+50 TO STA. 691+50

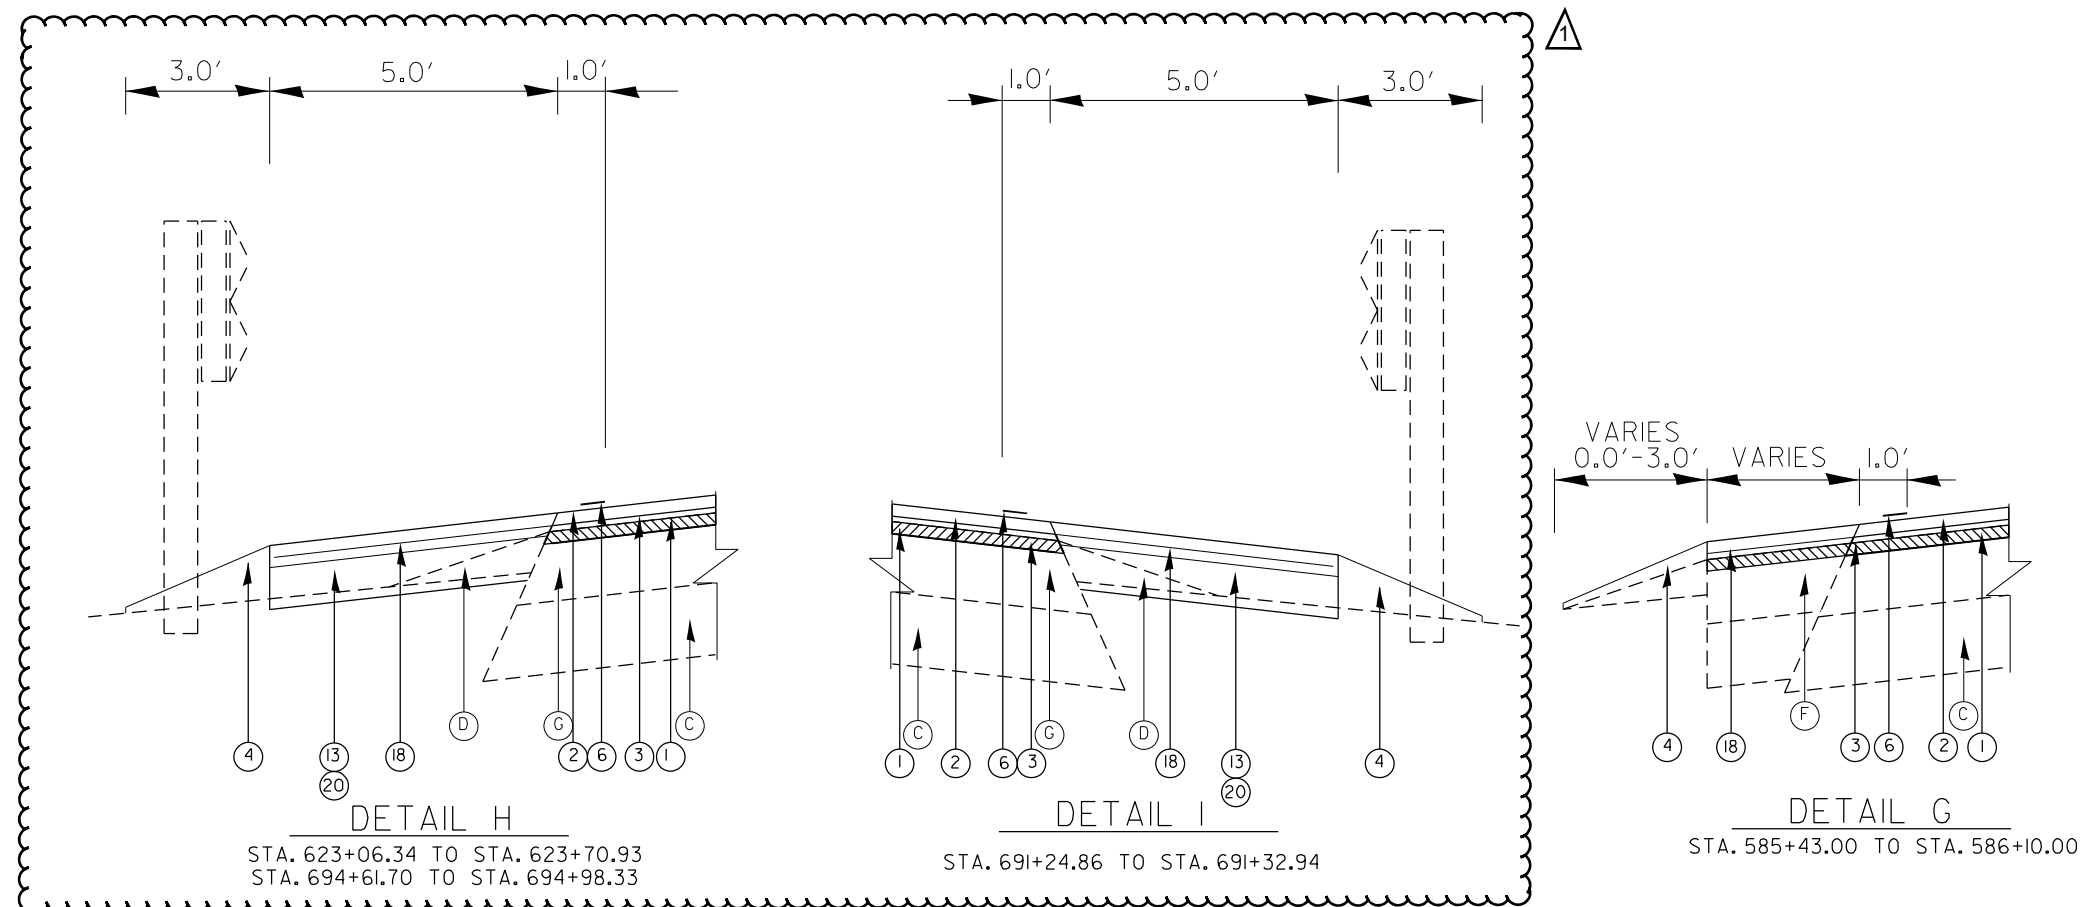

1 REVISED 7/16/2026


STATE OF ILLINOIS
 DEPARTMENT OF TRANSPORTATION

TYPICAL SECTIONS

SCALE: SHEET 5 OF 11 SHEETS STA. TO STA.

F.A.S RTE.	SECTION	COUNTY	TOTAL SHEETS	SHEET NO.
2585	122(RS-10,BDR-1,I-1)	*	120	36
CONTRACT NO. 72J44				
ILLINOIS FED. AID PROJECT				

*BROWN PIKE

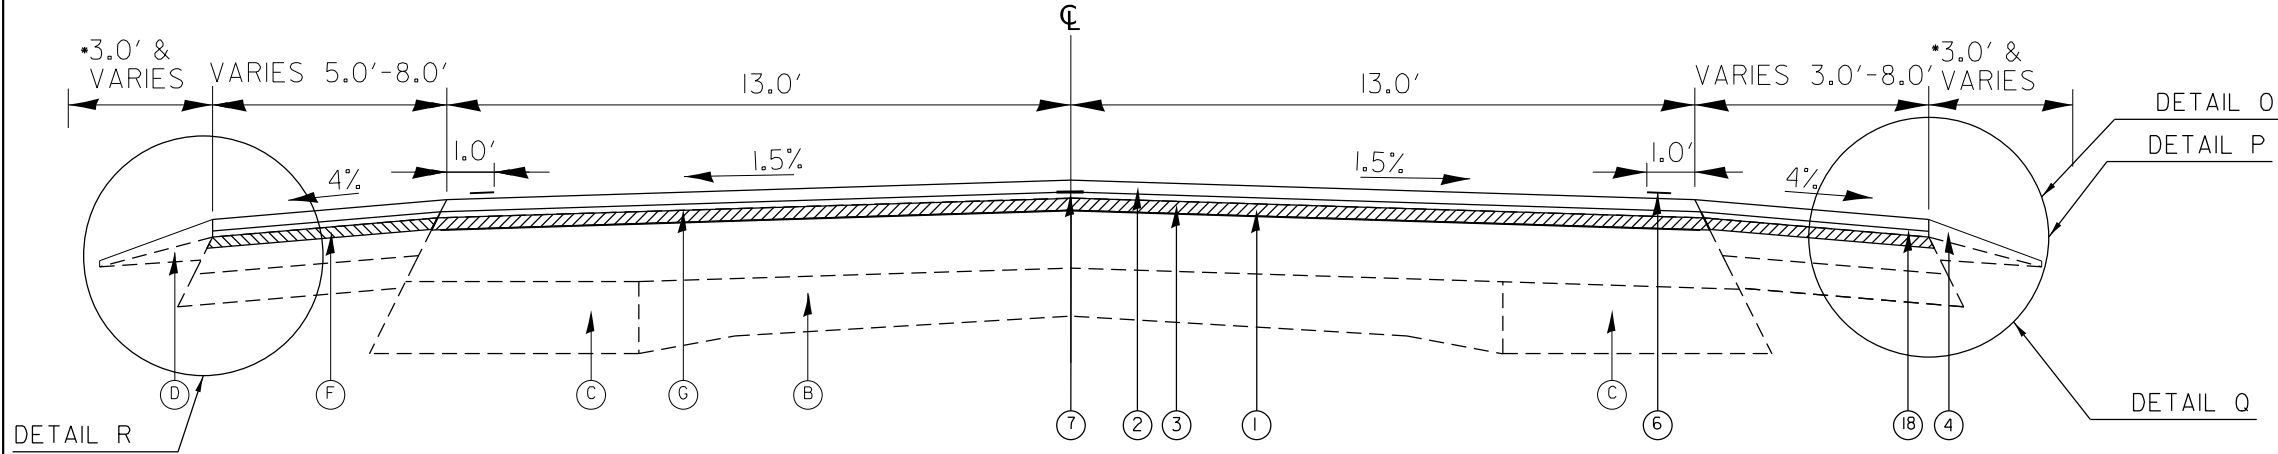

13 TYPICAL SECTION - FAS 2585 (IL. 99)

STA. 586+10.00 TO STA. 589+30.00
STA. 616+53.46 TO STA. 621+60.59
BRIDGE OMISSION 621+60.59-621+82.65
STA. 621+82.65 TO STA. 623+06.34
STA. 691+52.97 TO STA. 693+00.63
BRIDGE OMISSION 693+00.63 - 693+22.63
STA. 693+22.63 TO STA. 694+44.12


NOTES:
*FROM STA. 619+37.02 TO STA. 619+85.05 (RT) AGG SHOULDER IS TRANSITIONING 3' TO 11'
FROM STA. 623+21.00 TO STA. 623+69.02 (RT) AGG SHOULDER IS TRANSITIONING 11' TO 3'
FROM STA. 624+27.83 TO STA. 624+44.63 (LT) AGG SHOULDER IS TRANSITIONING 10.5' TO 3'
FROM STA. 690+76.86 TO STA. 691+24.87 (RT) AGG SHOULDER IS TRANSITIONING 3' TO 11'
FROM STA. 691+14.33 TO STA. 691+62.33 (LT) AGG SHOULDER IS TRANSITIONING 3' TO 11'
FROM STA. 694+60.86 TO STA. 695+08.86 (RT) AGG SHOULDER IS TRANSITIONING 11' TO 3'
FROM STA. 695+55.10 TO STA. 695+62.31 (LT) AGG SHOULDER IS TRANSITIONING 11' TO 3'
SEE DETAILS BELOW

EXISTING LEGEND

- (A) EX HMA OVERLAY, 4 1/2"
- (B) EX 9-6-9 PCC PAVEMENT
- (C) EX HMA BASE COURSE WIDENING, 9"
- (D) EX AGG. SHOULDER
- (E) EX GUTTER
- (F) EX HMA SHOULDER
- (G) EX HMA PAVEMENT, 6"

PROPOSED LEGEND


- (1) PR HMA SURFACE REMOVAL, 1 1/2"
- (2) PR HMA SURFACE COURSE, MIX*C*, IL-9.5 N50, 1 1/2"
- (3) PR BINDER COURSE IL-19.0 N50, 2 1/4"
- (4) PR AGG. WEDGE SHOULDER, TYPE B
- (5) PR TYPE A GUTTER
- (6) PR PAINT PAVEMENT MARKING-LINE 5"
- (7) PR LONGITUDINAL JOINT SEALANT
- (8) PR GUTTER REMOVAL
- (9) PR HMA SHOULDER 2 3/4" (TON)
- (10) PR HMA SURFACE REMOVAL, 2 3/4"
- (11) PR BINDER COURSE IL-9.5FG N50, 1 1/4"
- (12) PR GUARDRAIL REMOVAL
- (13) PR HMA SHOULDER 4 1/4" (SQ YD)
- (14) PARTIAL DEPTH PATCHING 5"
- (15) PR GUARDRAIL
- (16) PR COMB. CURB & GUTTER TYPE B 6.24
- (17) PR PAVED SHOULDER REMOVAL (SPECIAL)
- (18) PR HMA SHOULDER 3 3/4" (TON)
- (19) PR HMA SURFACE REMOVAL, VARIABLE
- (20) PR EXCAVATING AND GRADING EXISTING SHOULDER (SPECIAL)
- (21) PR AGG BASE COUSE TYPE B
- (22) PR BASE COUSE WIDENING 6"

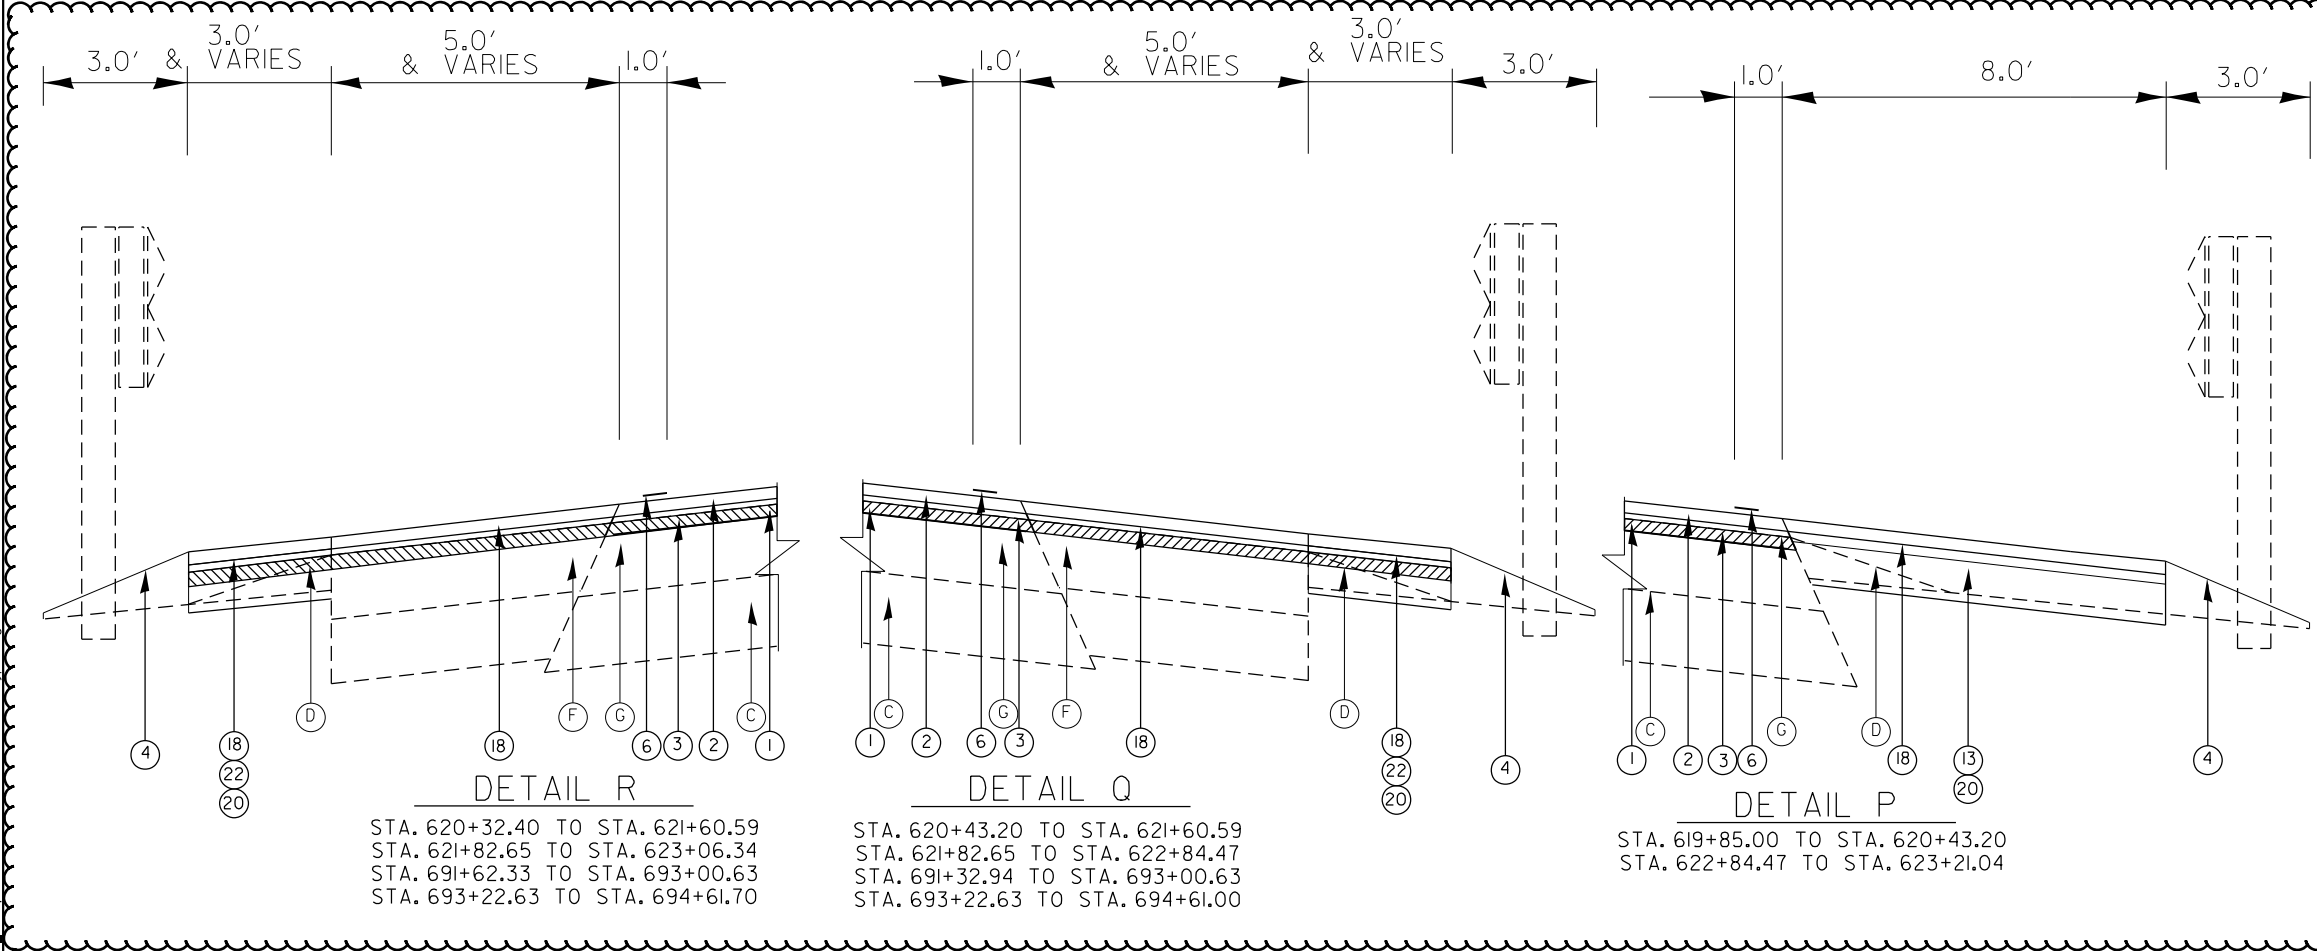

STA. 620+32.40 TO STA. 621+60.59
STA. 621+82.65 TO STA. 623+06.34
STA. 691+62.33 TO STA. 693+00.63
STA. 693+22.63 TO STA. 694+61.70

STA. 620+43.20 TO STA. 621+60.59
STA. 621+82.65 TO STA. 622+84.47
STA. 691+32.94 TO STA. 693+00.63
STA. 693+22.63 TO STA. 694+61.00

STA. 619+85.00 TO STA. 620+43.20
STA. 622+84.47 TO STA. 623+21.04

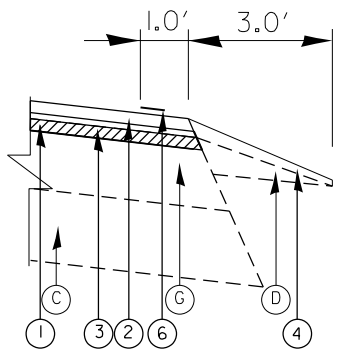

STA. 586+10.00 TO STA. 587+36.40
STA. 616+53.46 TO STA. 619.47.70

1 REVISED 7/16/2026

STATE OF ILLINOIS
DEPARTMENT OF TRANSPORTATION

TYPICAL SECTIONS



SCALE: SHEET 8 OF 11 SHEETS STA. TO STA.

F.A.S. RTE.	SECTION	COUNTY	TOTAL SHEETS	SHEET NO.
2585	122(RS-10,BDR-1,1-1)	*	120	39
CONTRACT NO. 72J44				
ILLINOIS FED. AID PROJECT				

*BROWN, PIKE

MODEL: Typical 8 (Sheet)
FILE NAME: c:\pwworking\illincanals\dd83585\72J44-sh-typical.dgn

MODEL: Plan sheets 50 scale - Plan 9 [Sheet]
FILE NAME: c:\pwwork\pwwork\cancel\0083066\067244 sht-plan-50-phase 2.dgn

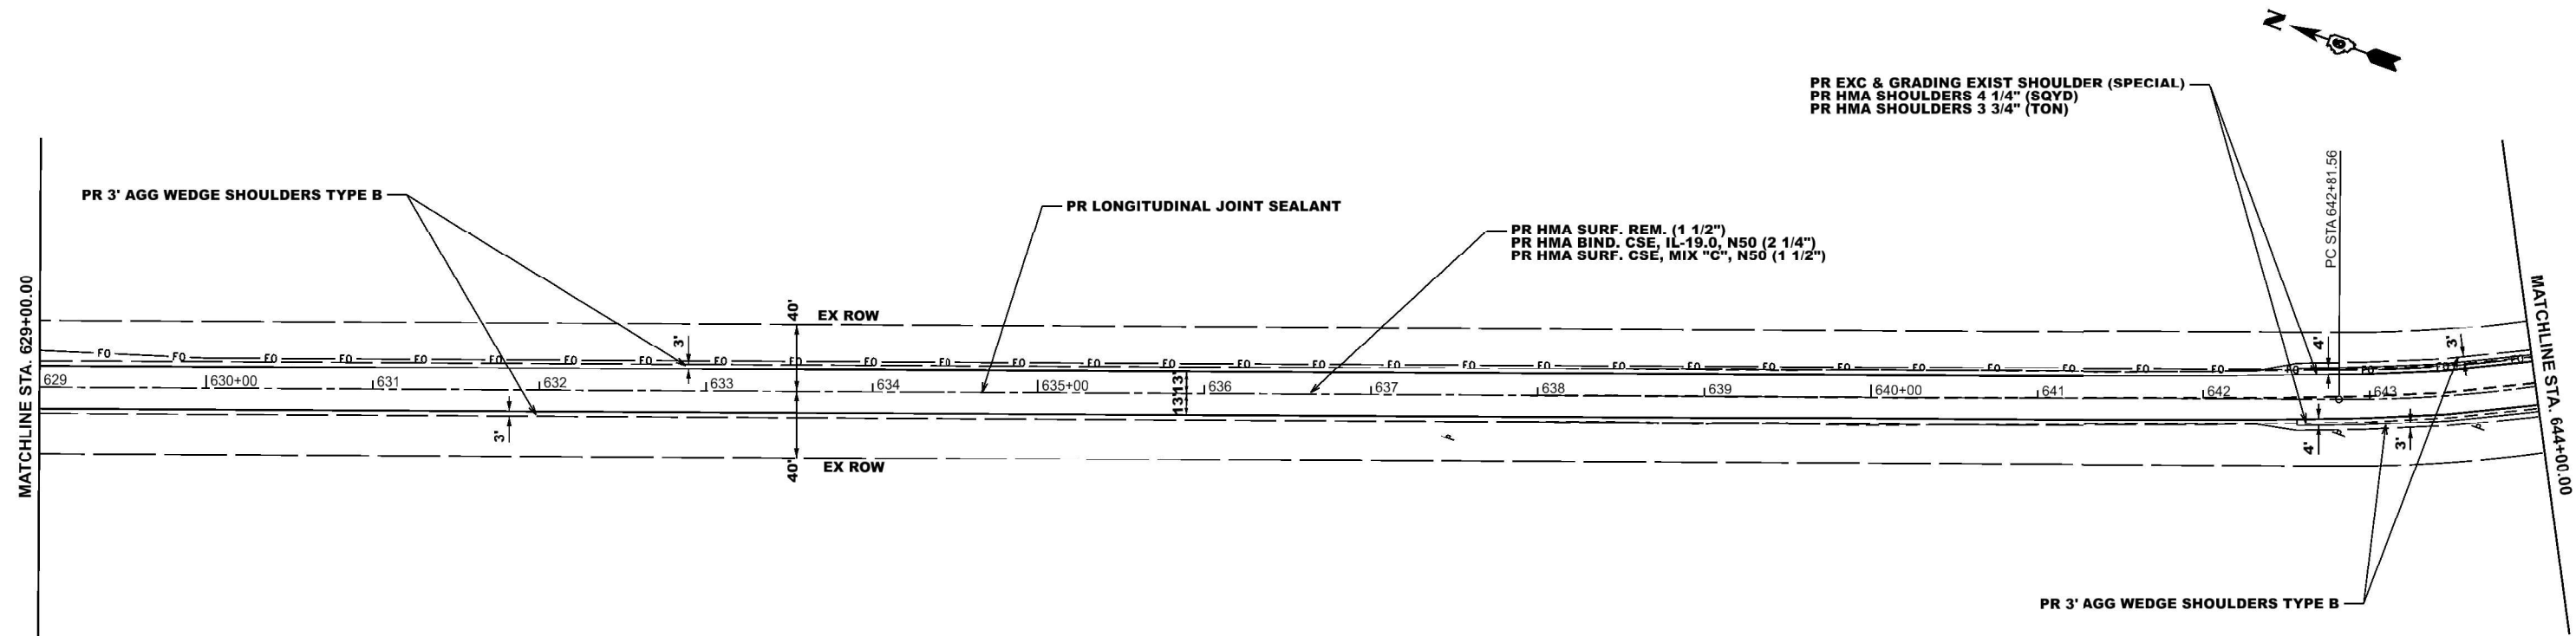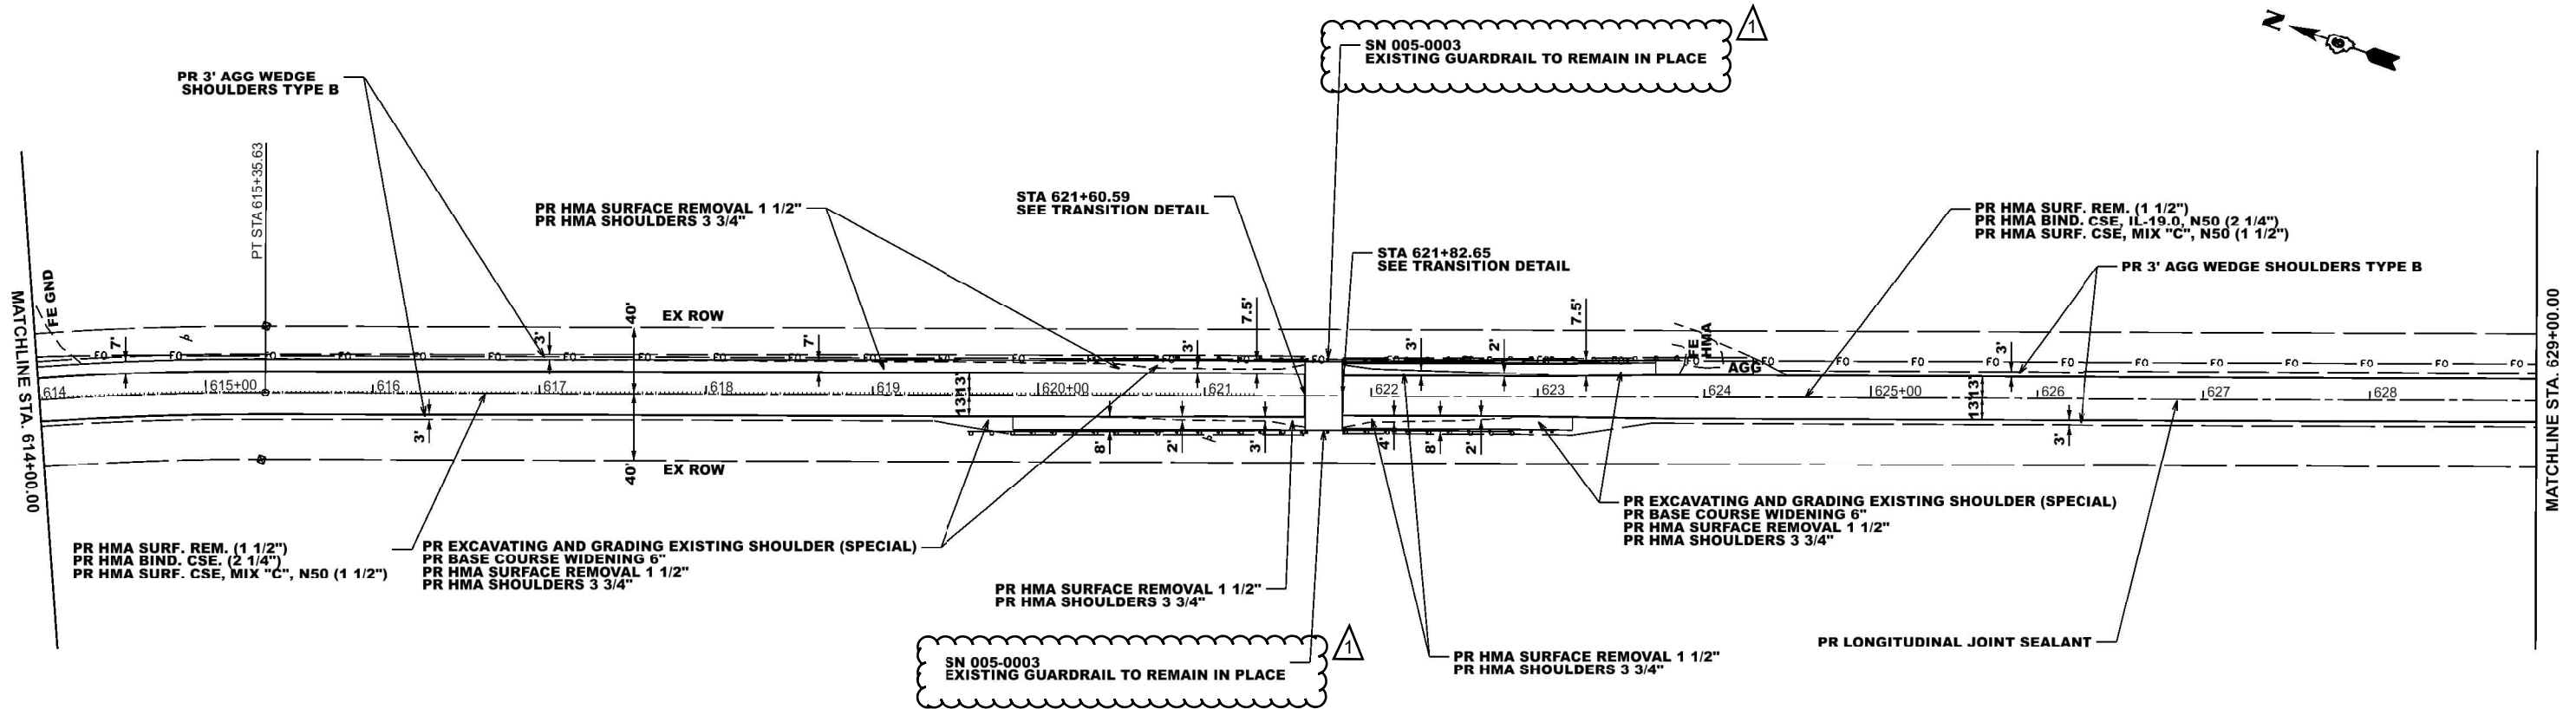

1 REVISED 7/16/2026

USER NAME = Sylvette.Cancel	DESIGNED -	REVISED -
	DRAWN -	REVISED -
	CHECKED -	REVISED -
PLOT DATE = 7/16/2026	DATE -	REVISED -

STATE OF ILLINOIS
DEPARTMENT OF TRANSPORTATION



PLAN SHEETS
FAS 2585 (ILL 99)

SCALE: 1"=50' SHEET 9 OF 15 SHEETS STA. 614+00.00 TO STA. 644+00.00

F.A.S RTE.	SECTION	COUNTY	TOTAL SHEETS	SHEET NO.
2585	122(RS-10,BDR-1,-1)	*	120	51
CONTRACT NO. 72J44				
ILLINOIS FED. AID PROJECT				


*BROWN, PIKE

MODEL: Plan sheets 50 scale - Plan 13 (Sheet)
FILE NAME: c:\pw\work\pwl\cancel\c083066\067244.sht-plan-50-phase 2.dgn

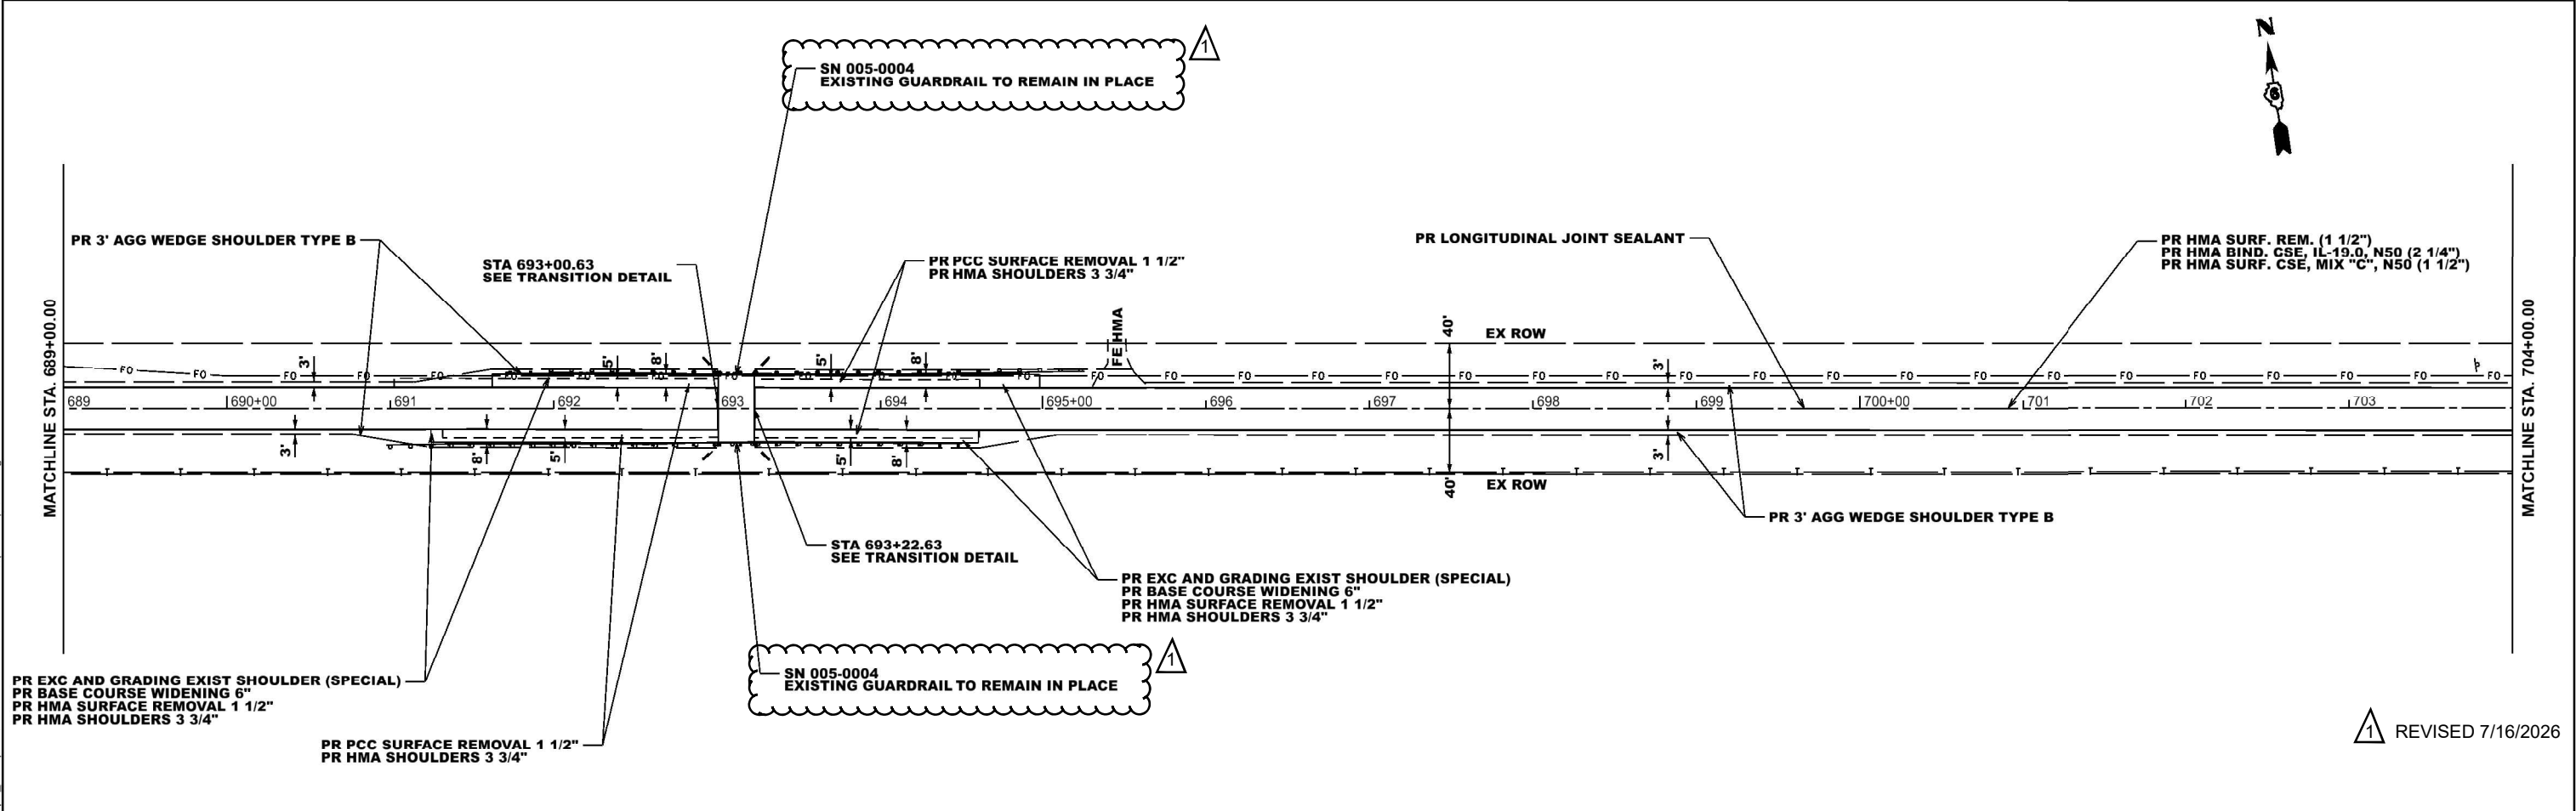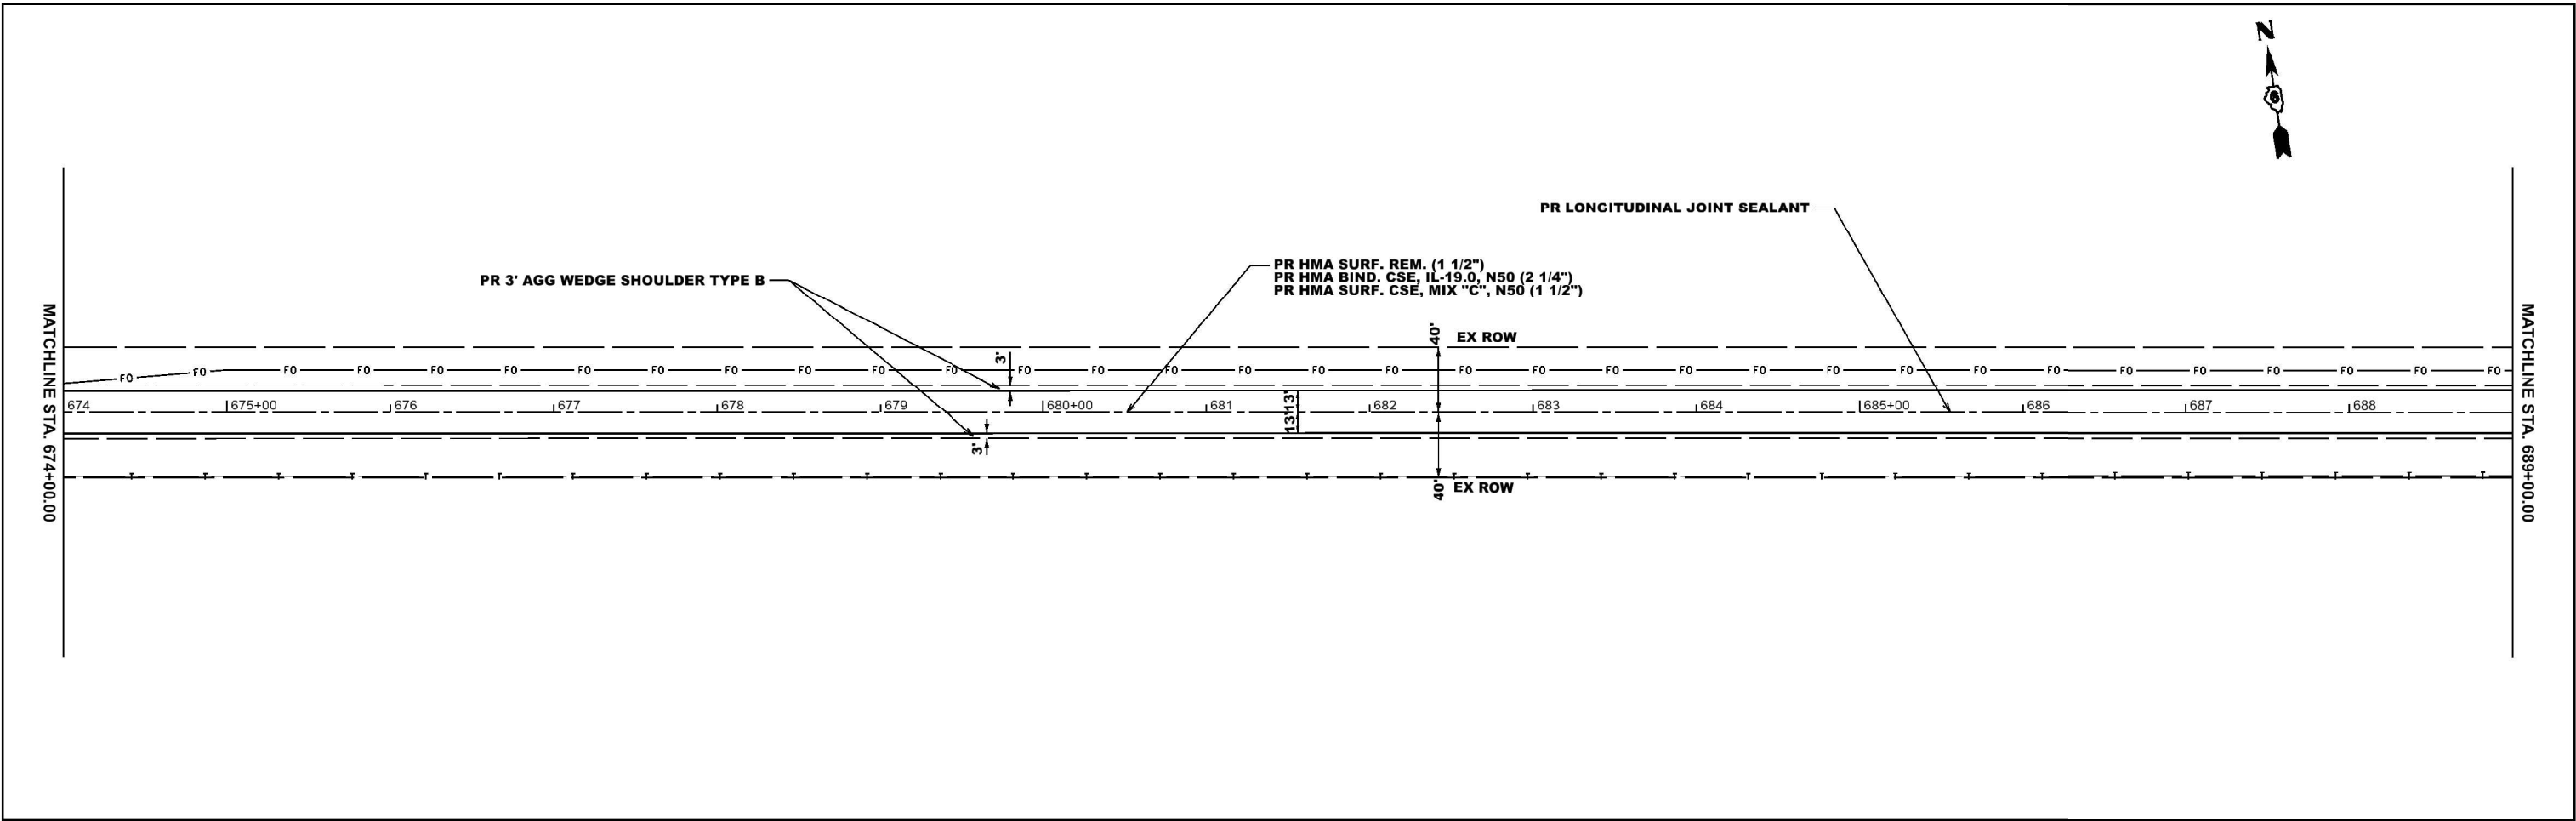

1 REVISED 7/16/2026

	USER NAME = Sylvette.Cancel	DESIGNED -	REVISED -	STATE OF ILLINOIS DEPARTMENT OF TRANSPORTATION	PLAN SHEETS FAS 2585 (ILL 99)				F.A.S RTE.	SECTION	COUNTY	TOTAL SHEETS	SHEET NO.
		DRAWN -	REVISED -						2585	122(RS-10,BDR-1,I-1)	*	120	53
		CHECKED -	REVISED -										
	PLOT DATE = 7/16/2026	DATE -	REVISED -						CONTRACT NO. 72J44				
					SCALE: 1"=50'	SHEET 11	OF 15	SHEETS	STA. 674+00.00	TO STA. 704+00.00	ILLINOIS FED. AID PROJECT		

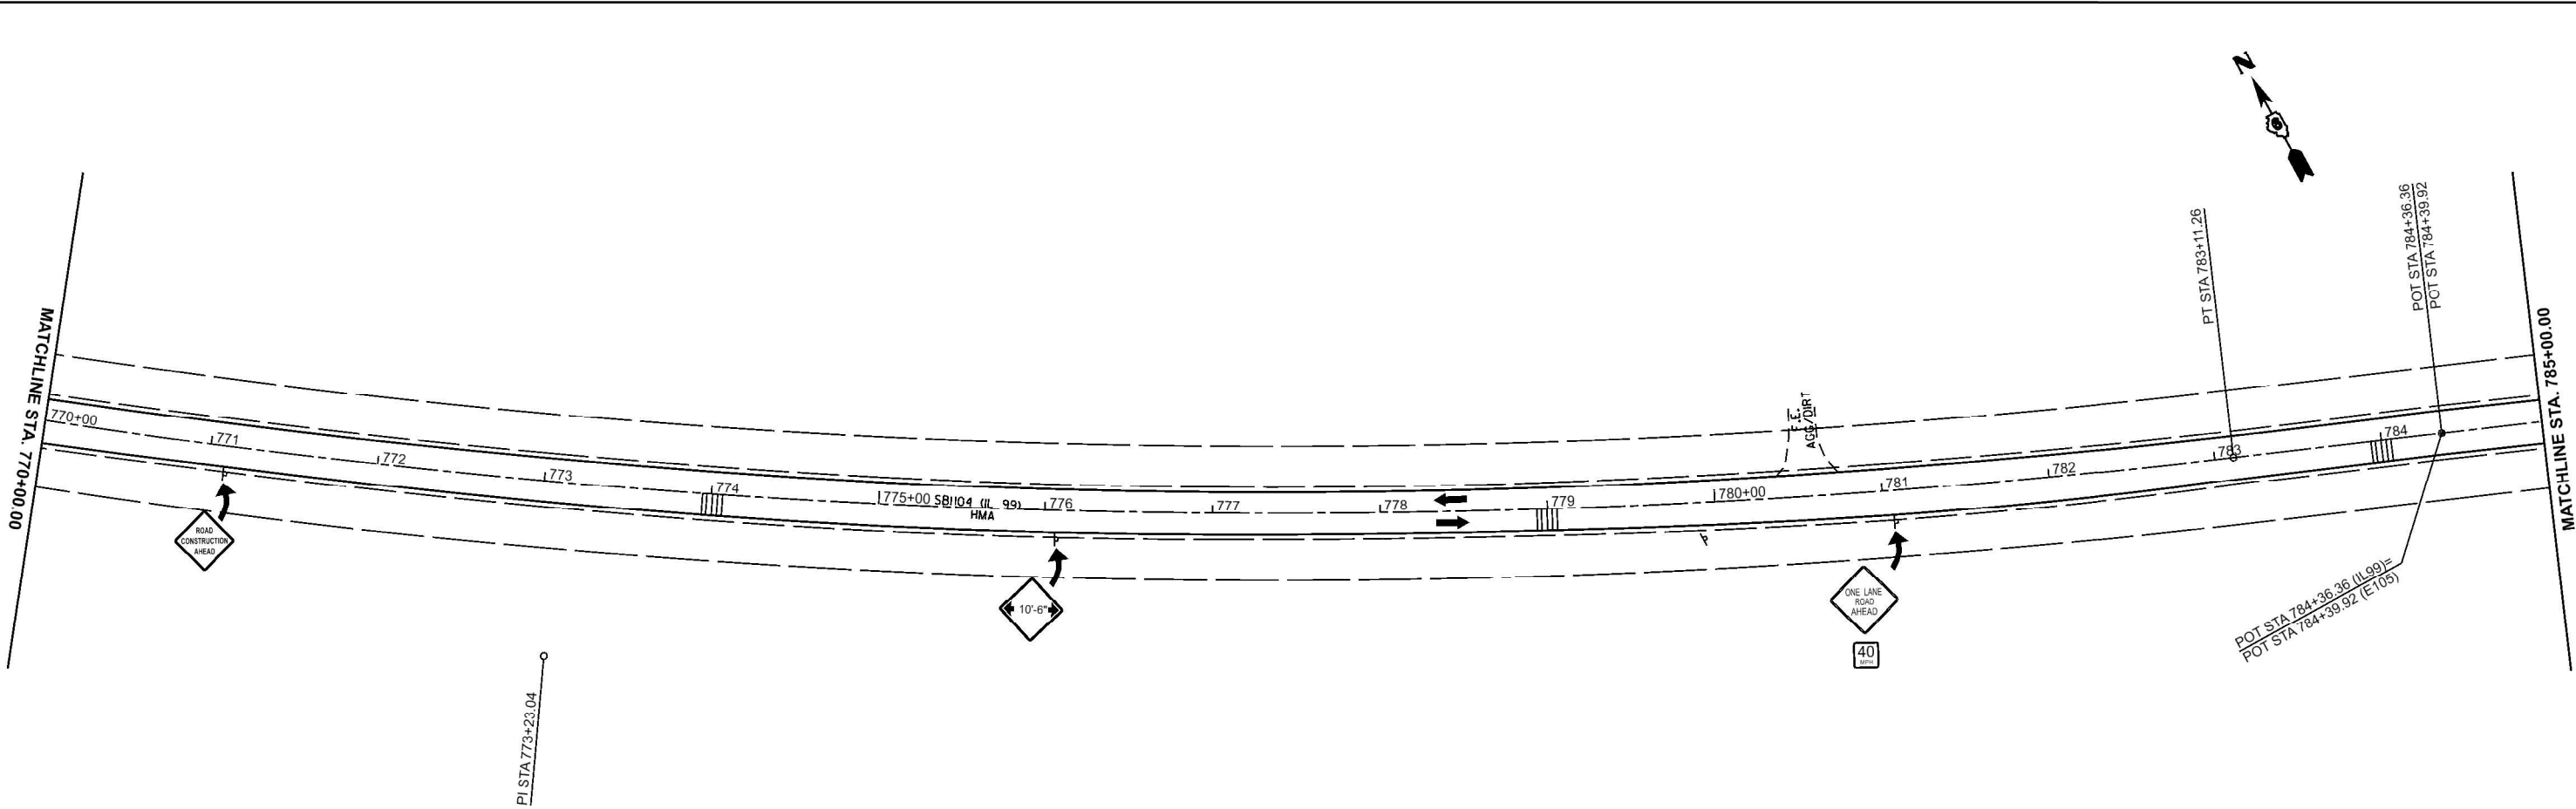

①

②

➡

TEMPORARY PAVEMENT MARKING LINE 5"
TEMPORARY PAVEMENT MARKING LINE 24"
DIRECTION OF TRAFFIC

▬▬▬

⬮

⬮

LEGEND
WORK AREA
DRUM WITH STEADY BURN BI-DIRECTIONAL LIGHT
TYPE III BARRICADE WITH FLASHING LIGHTS

➡

⬮

⬮


TRAFFIC SIGNAL
DRUM
TEMPORARY RUMBLE STRIP

⬮

⬮

⬮

SIGN
DETECTOR LOOPS
CRYSTAL BI-DIRECTIONAL GUARDRAIL REFLECTOR

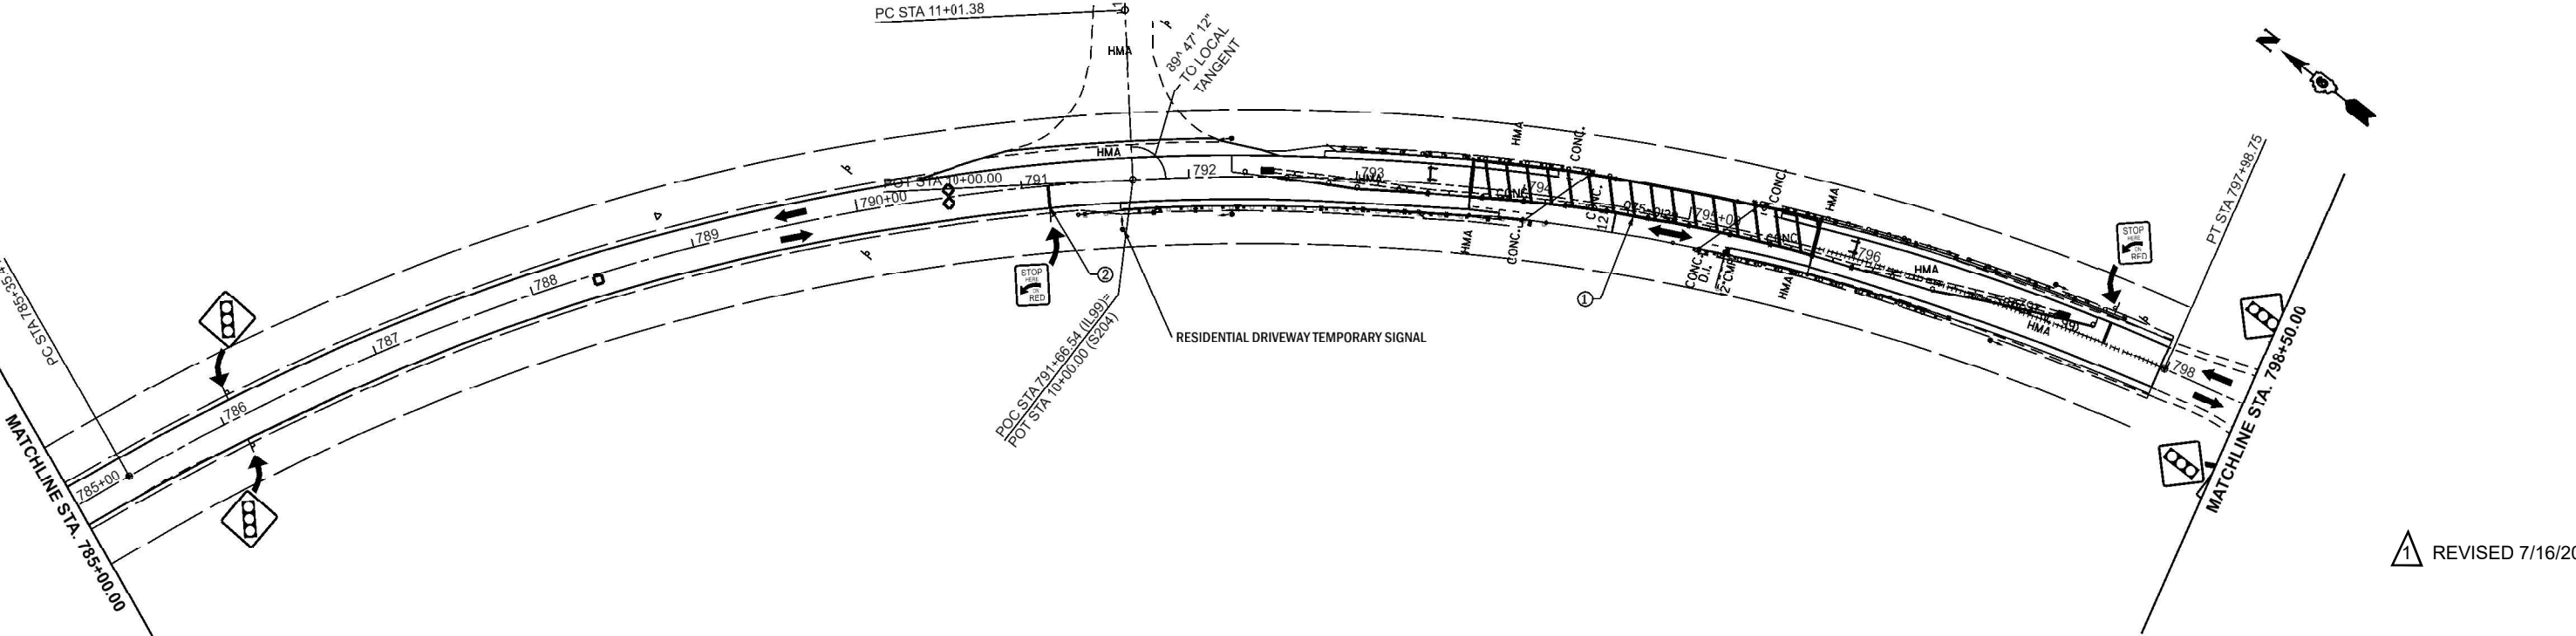

1 REVISED 7/16/2026

MODEL: Stage 1 TC - Plan 1 [Sheet]
FILE NAME: c:\pwworking\cancel\0383066\0672144.sht-Traffic Control-phase 2-S1.dgn

USER NAME = Sylvette.Cancel	DESIGNED -	REVISED -
	DRAWN -	REVISED -
	CHECKED -	REVISED -
PLOT DATE = 7/16/2026	DATE -	REVISED -

STATE OF ILLINOIS
DEPARTMENT OF TRANSPORTATION



Traffic Control Stage 1
FAS 2585 (ILL 99)

SCALE: 1"=50'
SHEET 1 OF 6 SHEETS
STA. 770+00.00 TO STA. 785+00.00

F.A.S. RTE.	SECTION	COUNTY	TOTAL SHEETS	SHEET NO.
2585	122(RS-10,BDR-1,I-1)	*	120	58
CONTRACT NO. 72J44				
ILLINOIS FED. AID PROJECT				

*BROWN, PIKE

MODEL: Stage 1 TC - Plan 3 (Sheet)
FILE NAME: c:\pwworking\cancel\083066\0672144 sht-Traffic Control-phase 2-S1.dgn

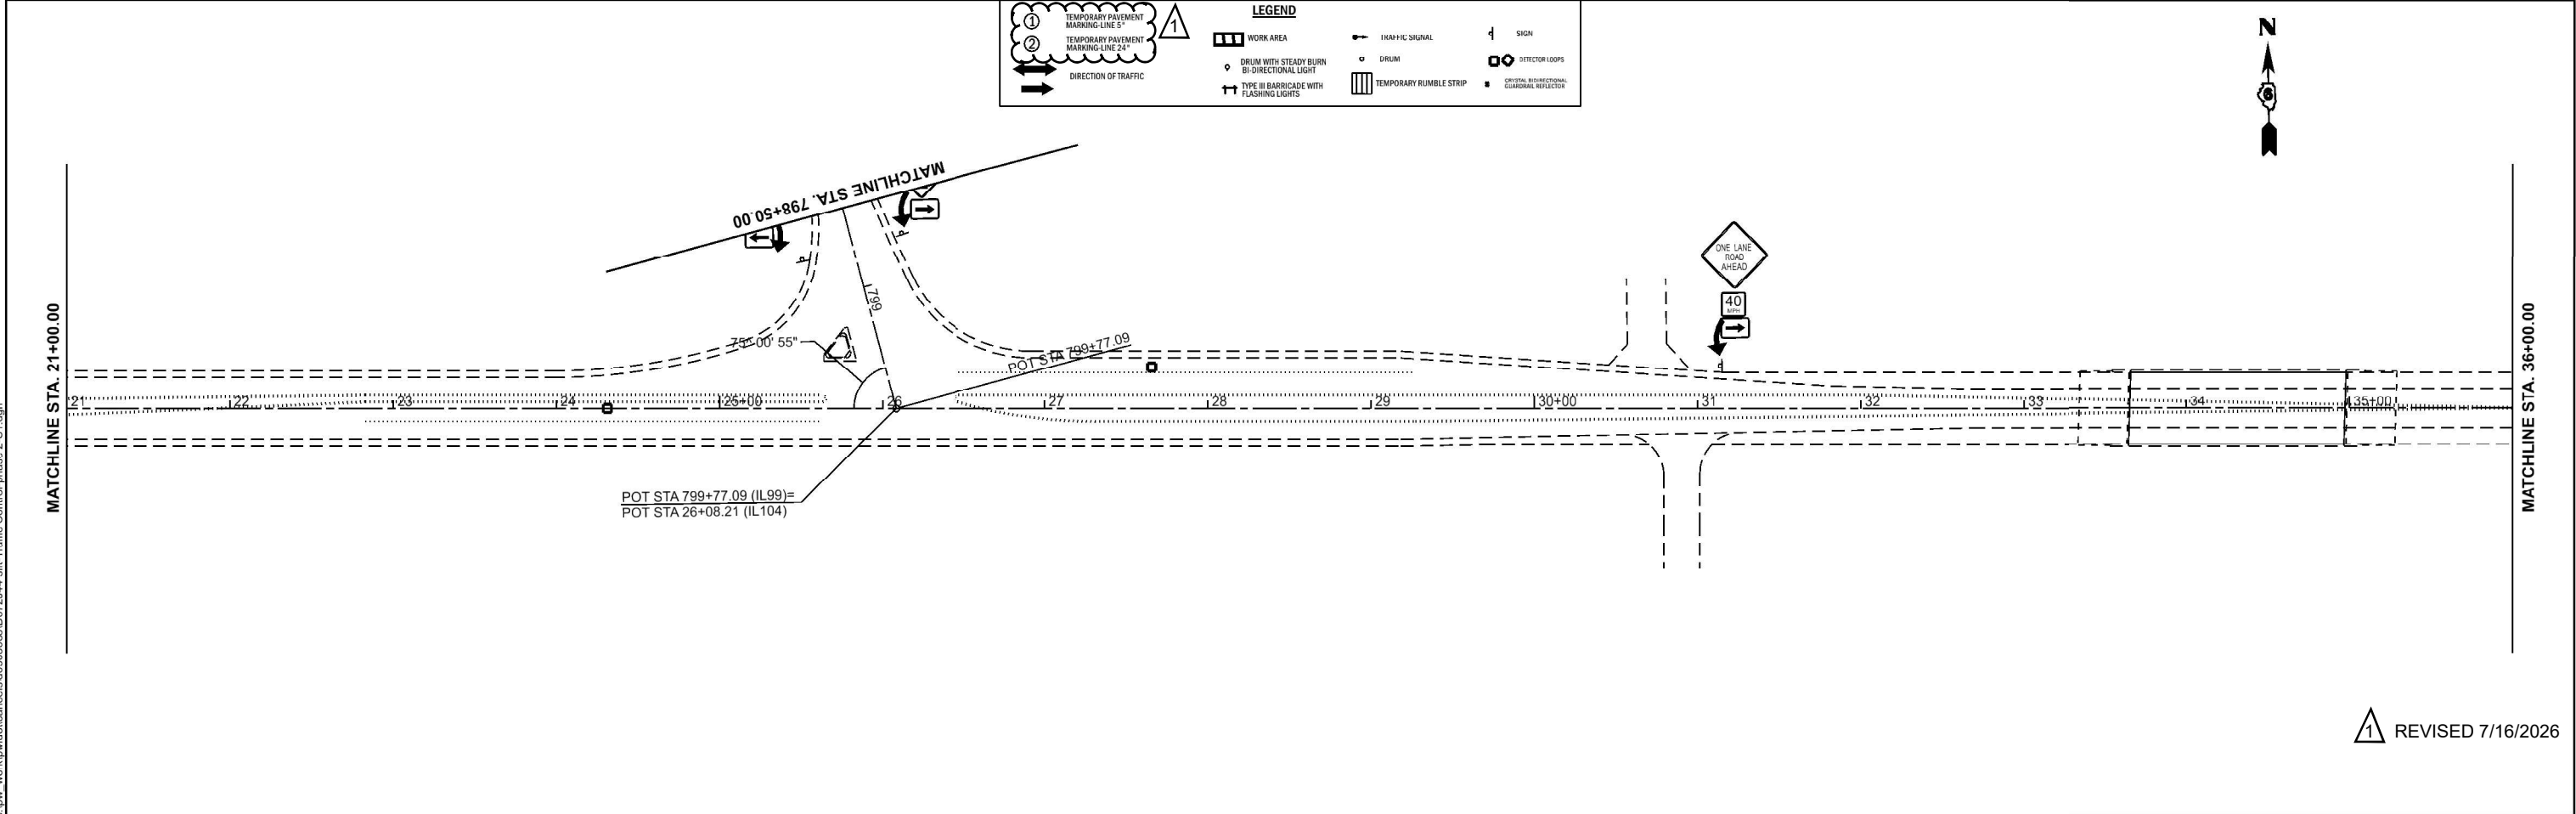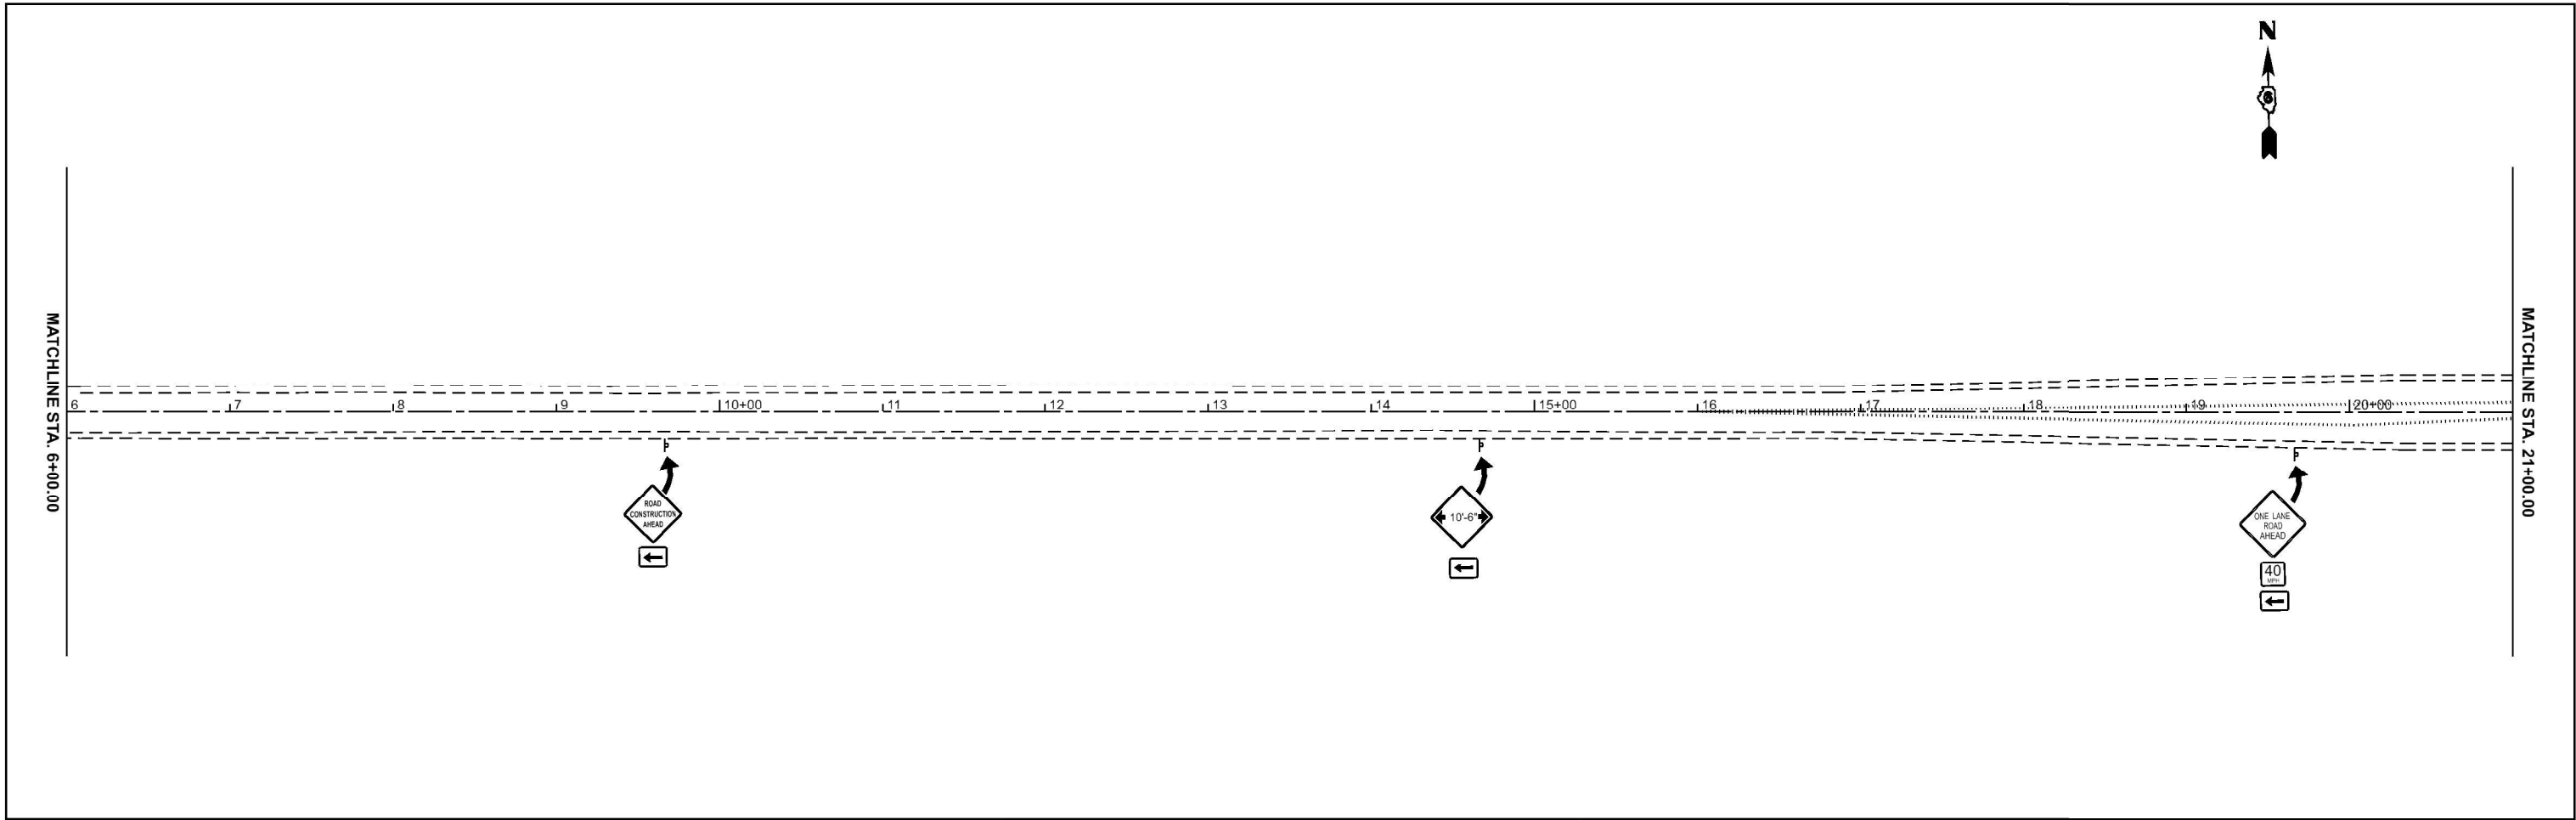


1 REVISED 7/16/2026


	USER NAME = Sylvette.Cancel	DESIGNED -	REVISED -	STATE OF ILLINOIS DEPARTMENT OF TRANSPORTATION	Traffic Control Stage 1 IL 104				F.A.S RTE.	SECTION	COUNTY	TOTAL SHEETS	SHEET NO.		
		DRAWN -	REVISED -						2585	122(RS-10,BDR-1,I-1)	*	120	59		
		CHECKED -	REVISED -						CONTRACT NO. 72J44						
	PLOT DATE = 7/16/2026	DATE -	REVISED -		SCALE: 1"=50'				SHEET 2	OF 6	SHEETS	STA. 6+00.00	TO STA. 36+00.00	ILLINOIS FED. AID PROJECT	

*BROWN, PIKE

MODEL: Stage 2 TC - Plan 1 [Sheet]
FILE NAME: c:\pwworking\cancel\cancel\083066\0672144.sht-Traffic Control-phase 2-S2.dgn

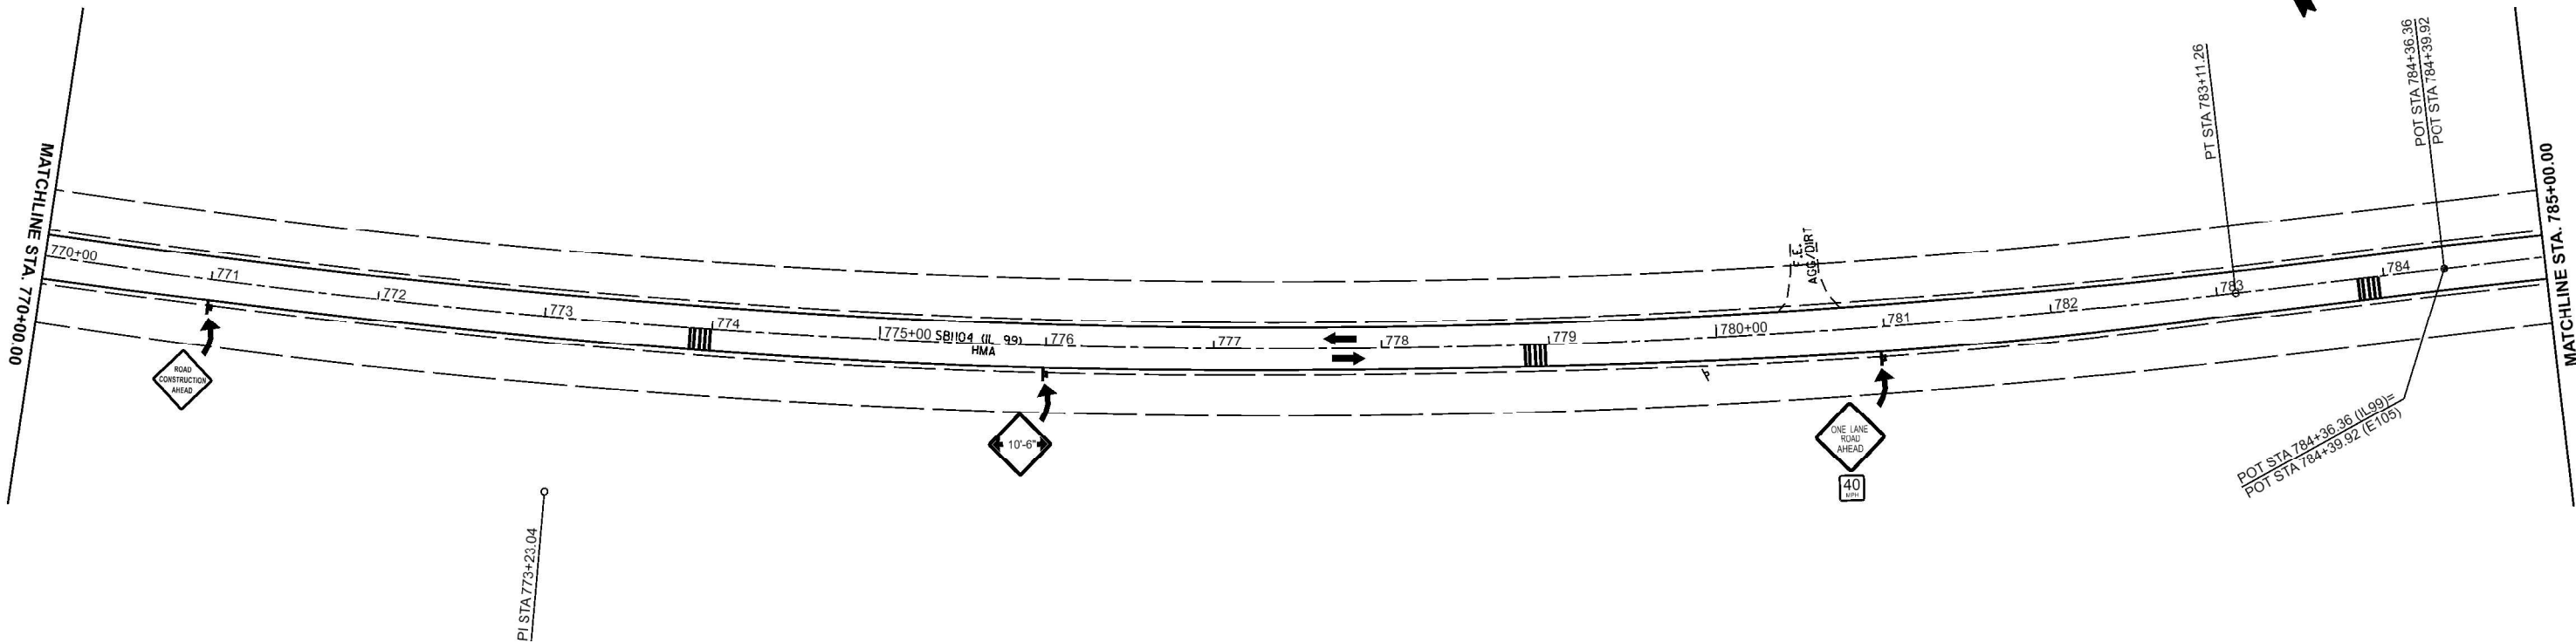

LEGEND			
①	TEMPORARY PAVEMENT MARKING LINE 5"	WORK AREA	TRAFFIC SIGNAL
②	TEMPORARY PAVEMENT MARKING LINE 24"	DRUM WITH STEADY BURN BI-DIRECTIONAL LIGHT	DRUM
→	DIRECTION OF TRAFFIC	TYPE III BARRICADE WITH FLASHING LIGHTS	TEMPORARY RUMBLE STRIP
			DETECTOR LOOPS
			CENTRAL BI-DIRECTIONAL GUARDRAIL REFLECTOR
			SIGN

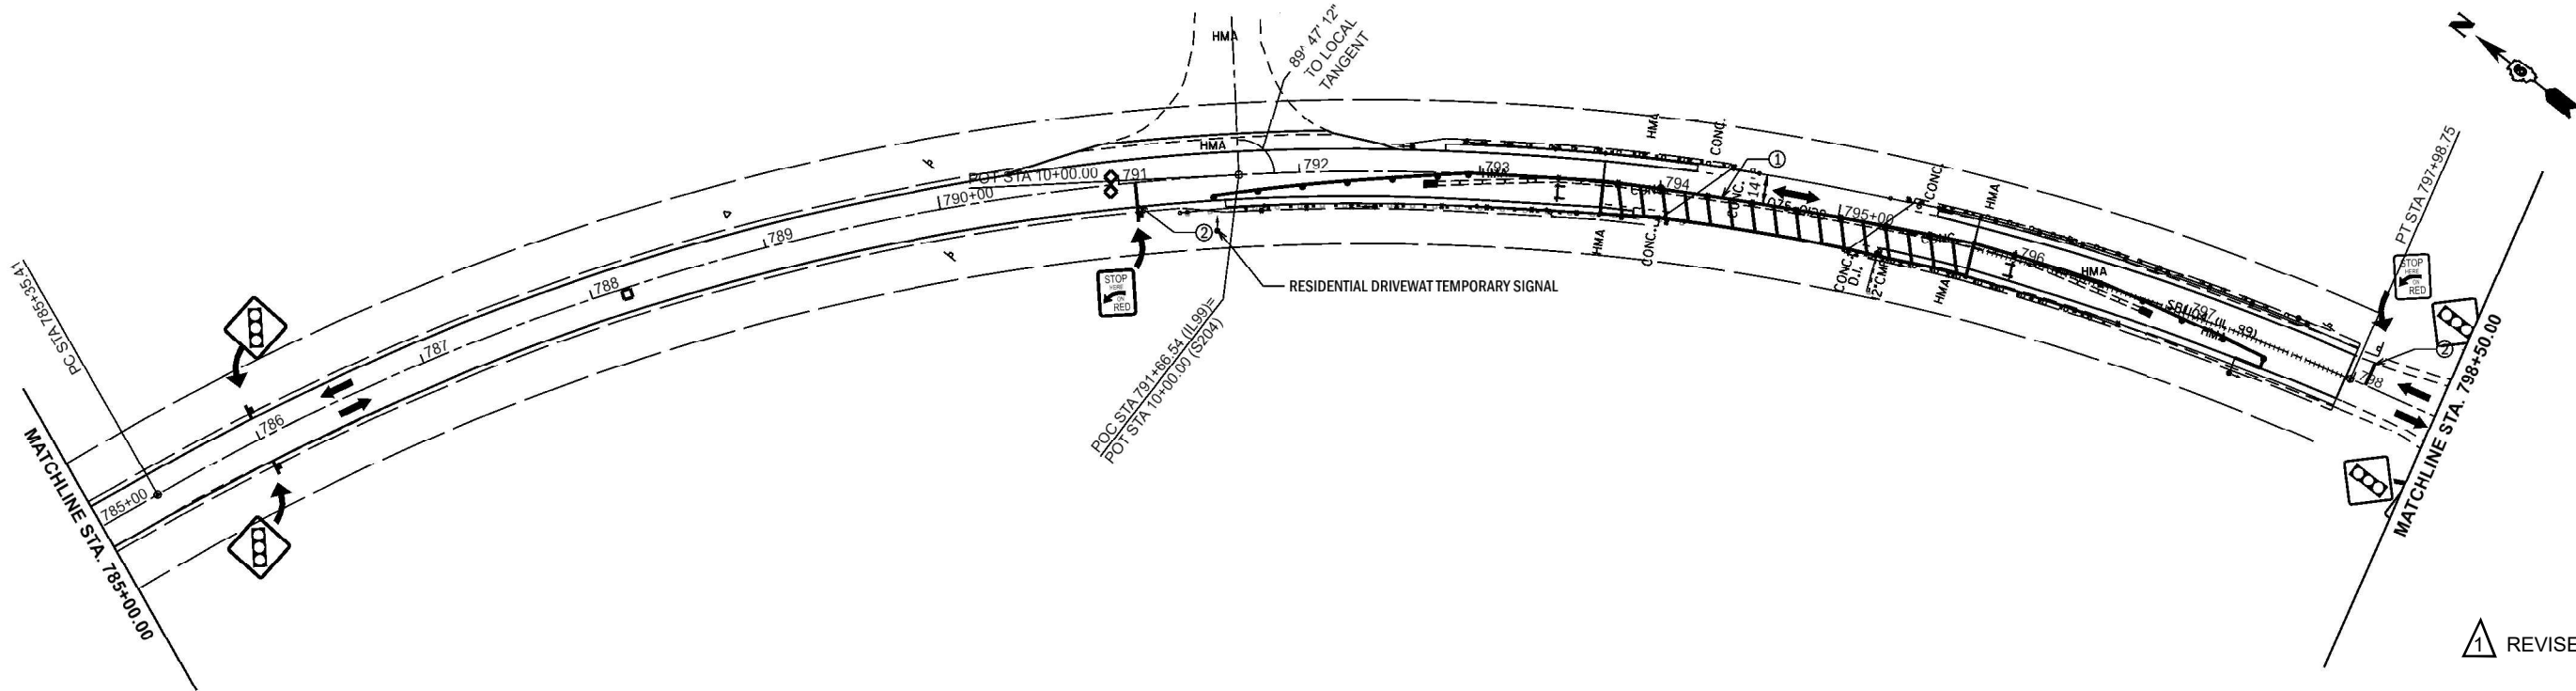

1 REVISED 7/16/2026

USER NAME = Sylvette.Cancel	DESIGNED -	REVISED -
	DRAWN -	REVISED -
	CHECKED -	REVISED -
PLOT DATE = 7/16/2026	DATE -	REVISED -

STATE OF ILLINOIS
DEPARTMENT OF TRANSPORTATION



Traffic Control Stage 2
FAS 2585 (ILL 99)

SCALE: 1"=50' SHEET 4 OF 6 SHEETS STA. 770+00.00 TO STA. 785+00.00

F.A.S RTE.	SECTION	COUNTY	TOTAL SHEETS	SHEET NO.
2585	122(RS-10,BDR-1,I-1)	*	120	61
CONTRACT NO. 72J44				
ILLINOIS FED. AID PROJECT				

*BROWN, PIKE

MODEL: Stage 2 TC - Plan 3 (Sheet)
FILE NAME: c:\pwworking\cancel\083066\0672144 sht-Traffic Control-phase 2-S2.dgn

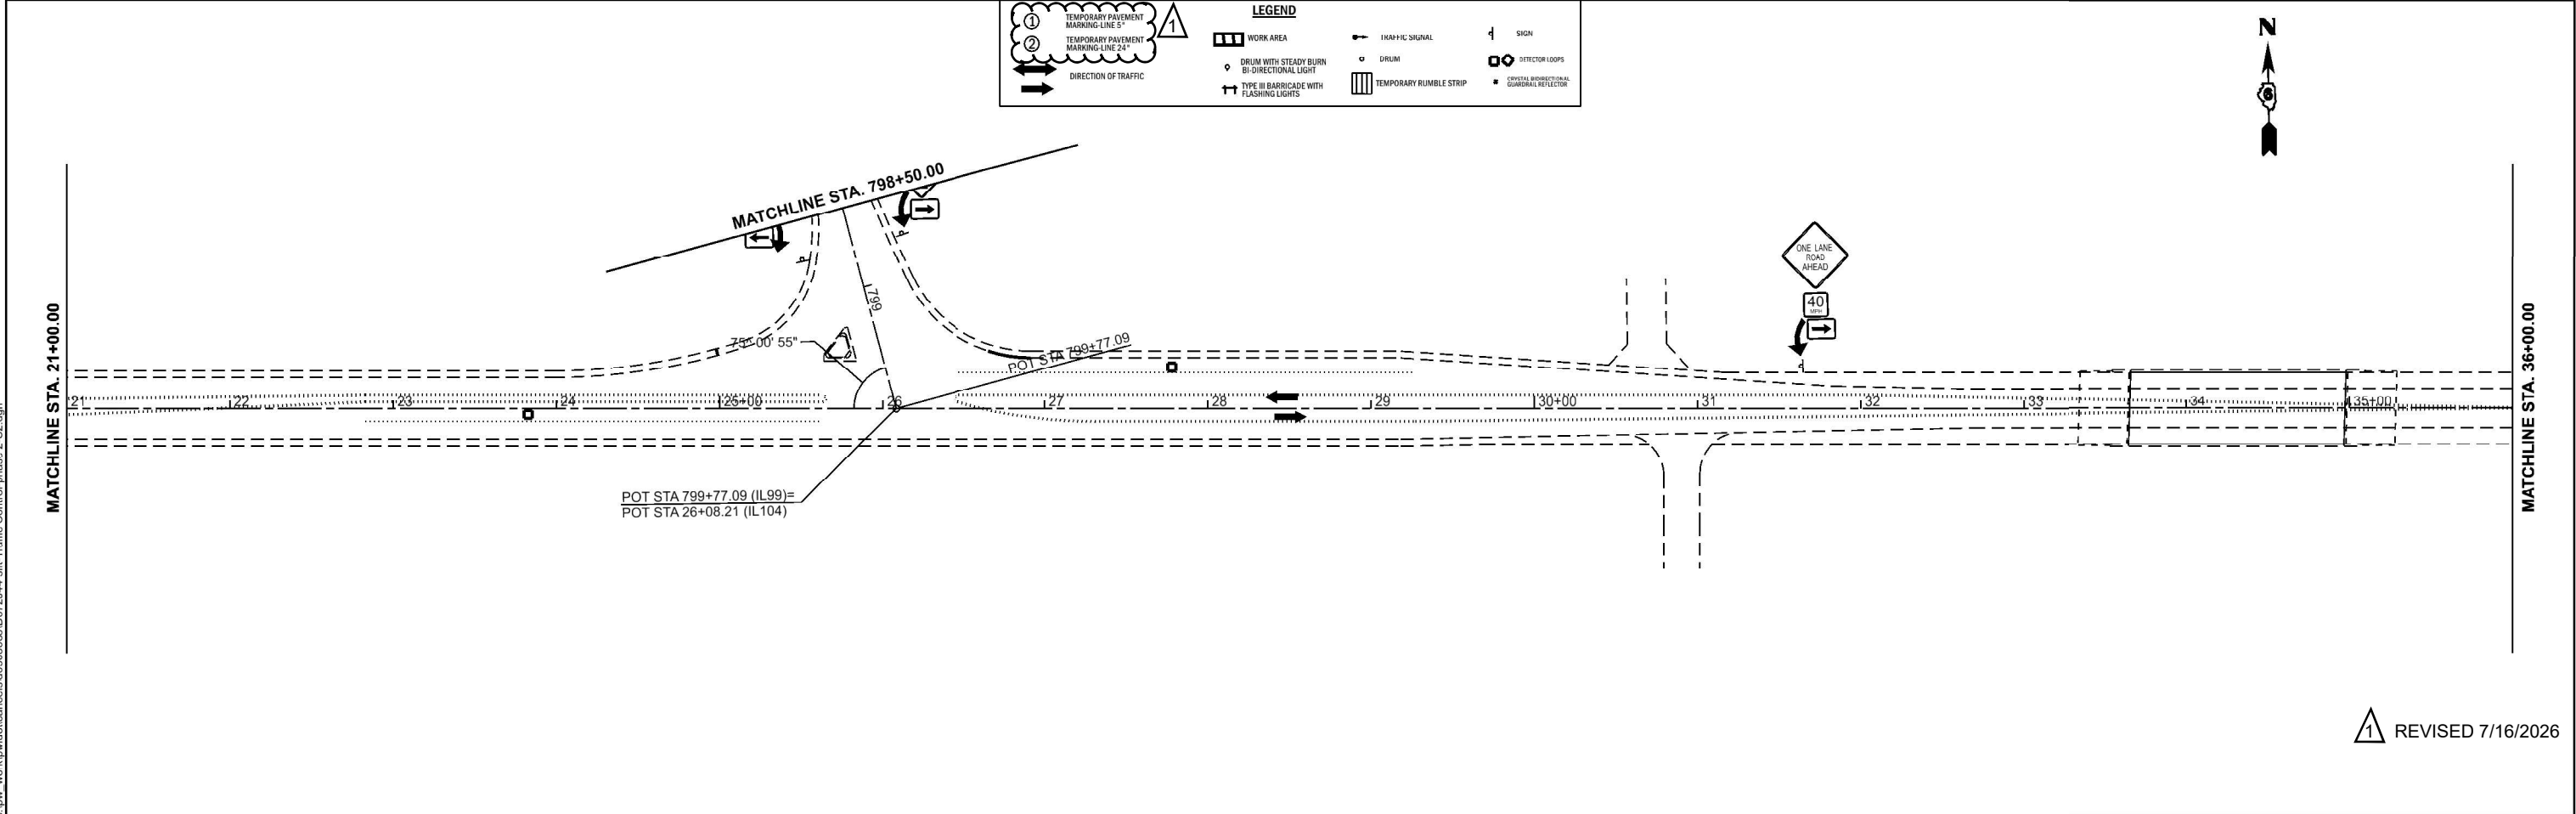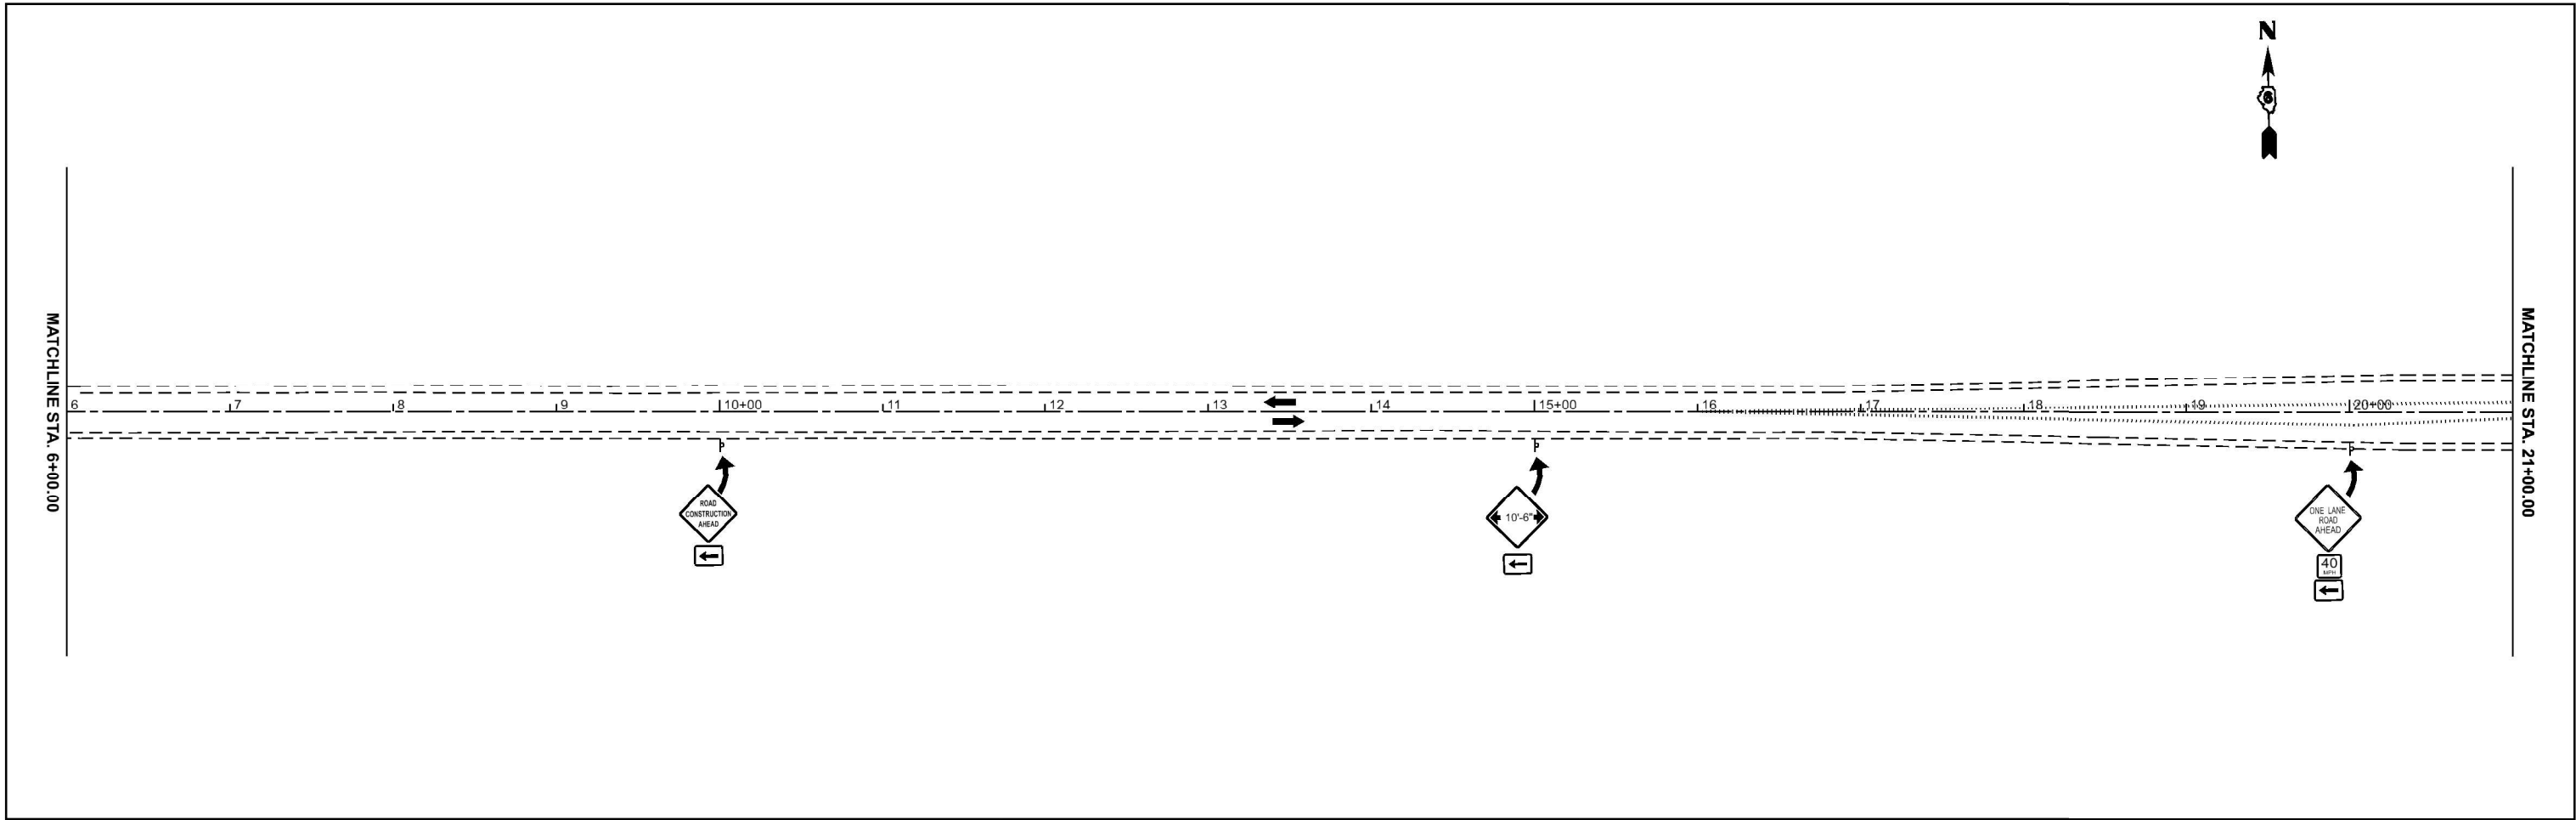


1 REVISED 7/16/2026

	USER NAME = Sylvette.Cancel	DESIGNED -	REVISED -	STATE OF ILLINOIS DEPARTMENT OF TRANSPORTATION	Traffic Control Stage 2 IL 104			F.A.S RTE.	SECTION	COUNTY	TOTAL SHEETS	SHEET NO.
		DRAWN -	REVISED -					2585	122(RS-10,BDR-1,-1)	*	120	62
		CHECKED -	REVISED -					CONTRACT NO. 72J44				
	PLOT DATE = 7/16/2026	DATE -	REVISED -		SCALE: 1"=50'	SHEET 5	OF 6 SHEETS	STA. 6+00.00	TO STA. 36+00.00	ILLINOIS	FED. AID PROJECT	

*BROWN, PIKE

MODEL: Stage 2 TC - Plan 5 (Sheet)
FILE NAME: c:\pwworking\cancel\cd083066\067244 sht-Traffic Control-phase 2-S2.dgn

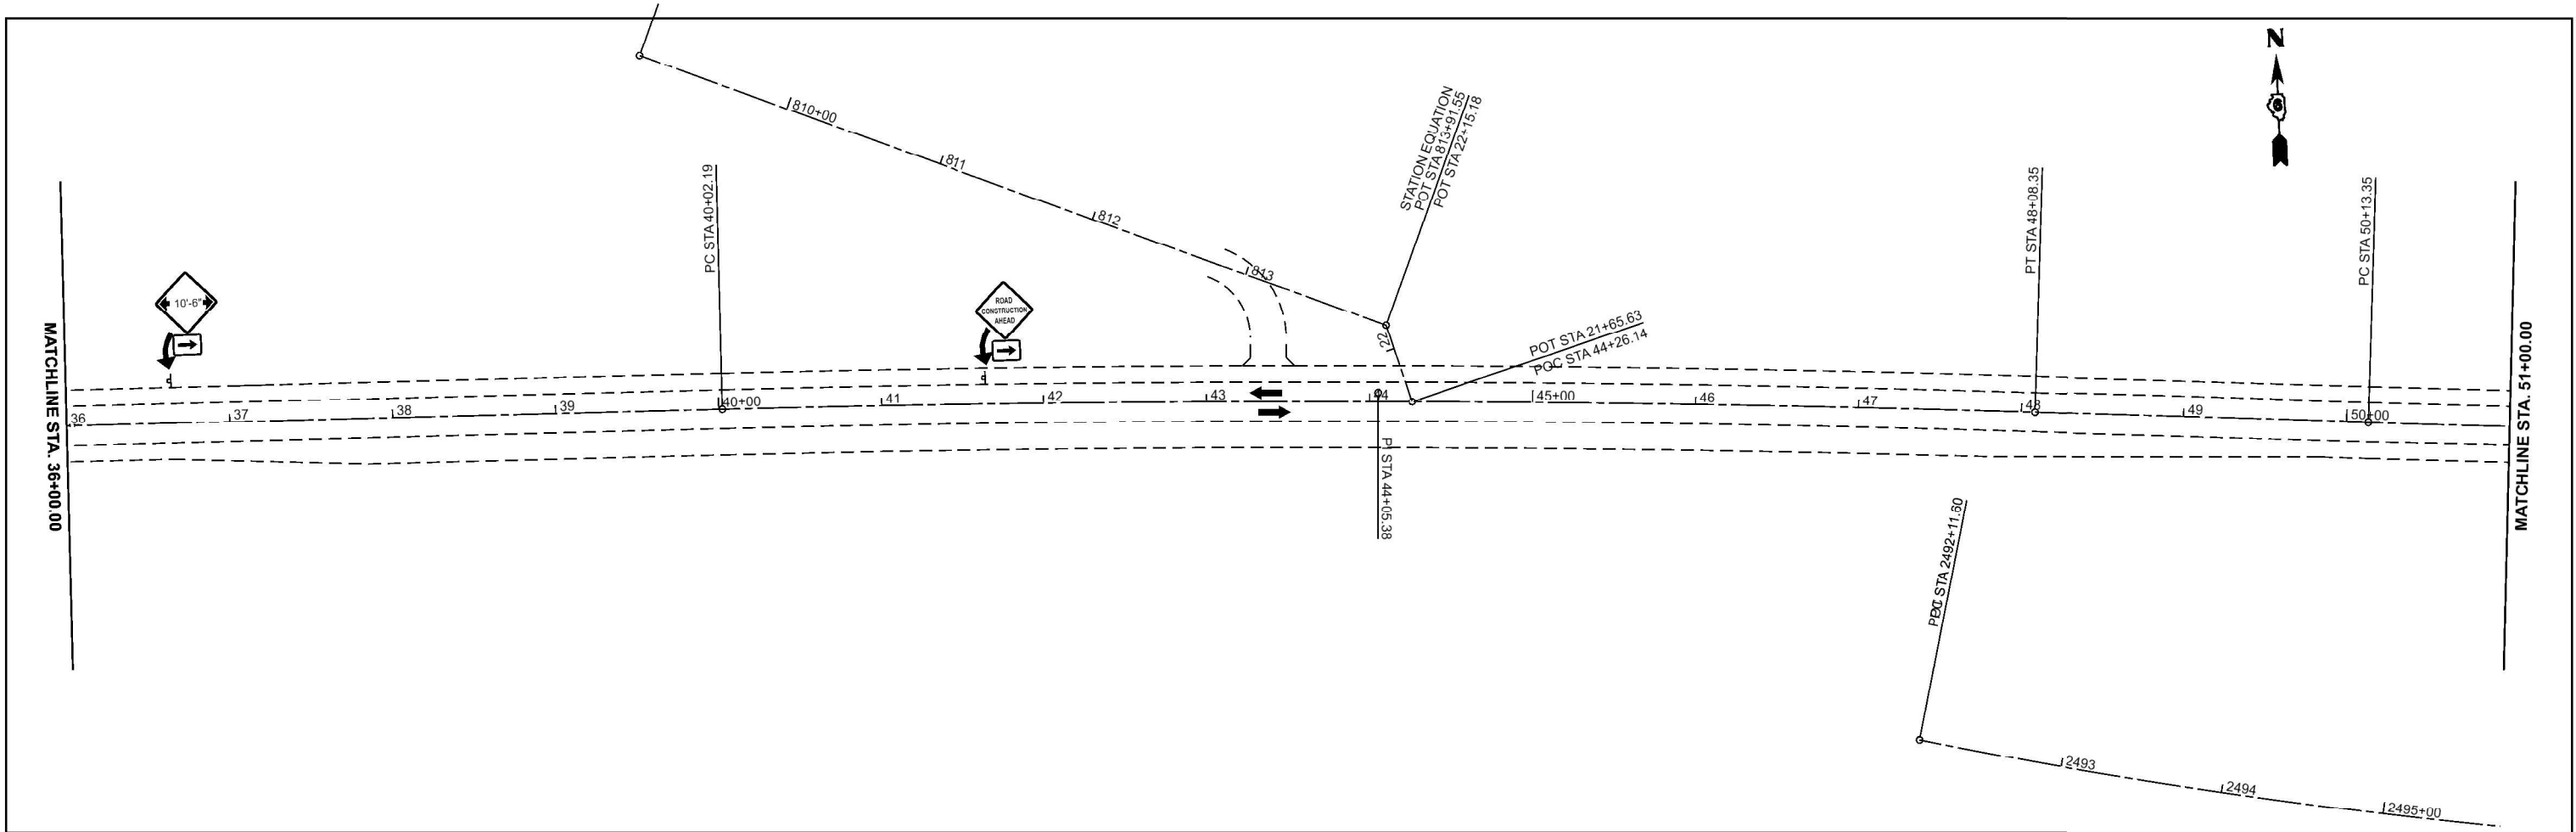

①

②

③

④

⑤

⑥

⑦

⑧

⑨

⑩

⑪

⑫

⑬

⑭

⑮

⑯

⑰

⑱

⑲

⑳

㉑

㉒

㉓

㉔

㉕

㉖

㉗

㉘

㉙

㉚

㉛

㉜

㉝

㉞

㉟

㊱

㊲

㊳

㊴

㊵

㊶

㊷

㊸

㊹

㊺

㊻

㊼

㊽

㊾

㊿

TEMPORARY PAVEMENT MARKING LINE 5"

TEMPORARY PAVEMENT MARKING LINE 24"

DIRECTION OF TRAFFIC

WORK AREA

DRUM WITH STEADY BURN BI-DIRECTIONAL LIGHT

TYPE III BARRICADE WITH FLASHING LIGHTS

TRAFFIC SIGNAL

DRUM

TEMPORARY RUMBLE STRIP

SIGN


DETECTOR LOOPS

CRYSTAL BI-DIRECTIONAL GUARDRAIL REFLECTOR

1 REVISED 7/16/2026

	USER NAME = Sylvette.Cancel	DESIGNED -	REVISED -	STATE OF ILLINOIS DEPARTMENT OF TRANSPORTATION	Traffic Control Stage 2 IL 104				F.A.S RTE.	SECTION		COUNTY	TOTAL SHEETS	SHEET NO.
		DRAWN -	REVISED -						2585	122(RS-10,BDR-1,I-1)		*	120	63
		CHECKED -	REVISED -						CONTRACT NO. 72J44					
	PLOT DATE = 7/16/2026	DATE -	REVISED -						ILLINOIS FED. AID PROJECT					
				SCALE: 1"=50'	SHEET 6	OF 6	SHEETS	STA. 36+00.00	TO STA. 51+00.00					

*BROWN, PIKE

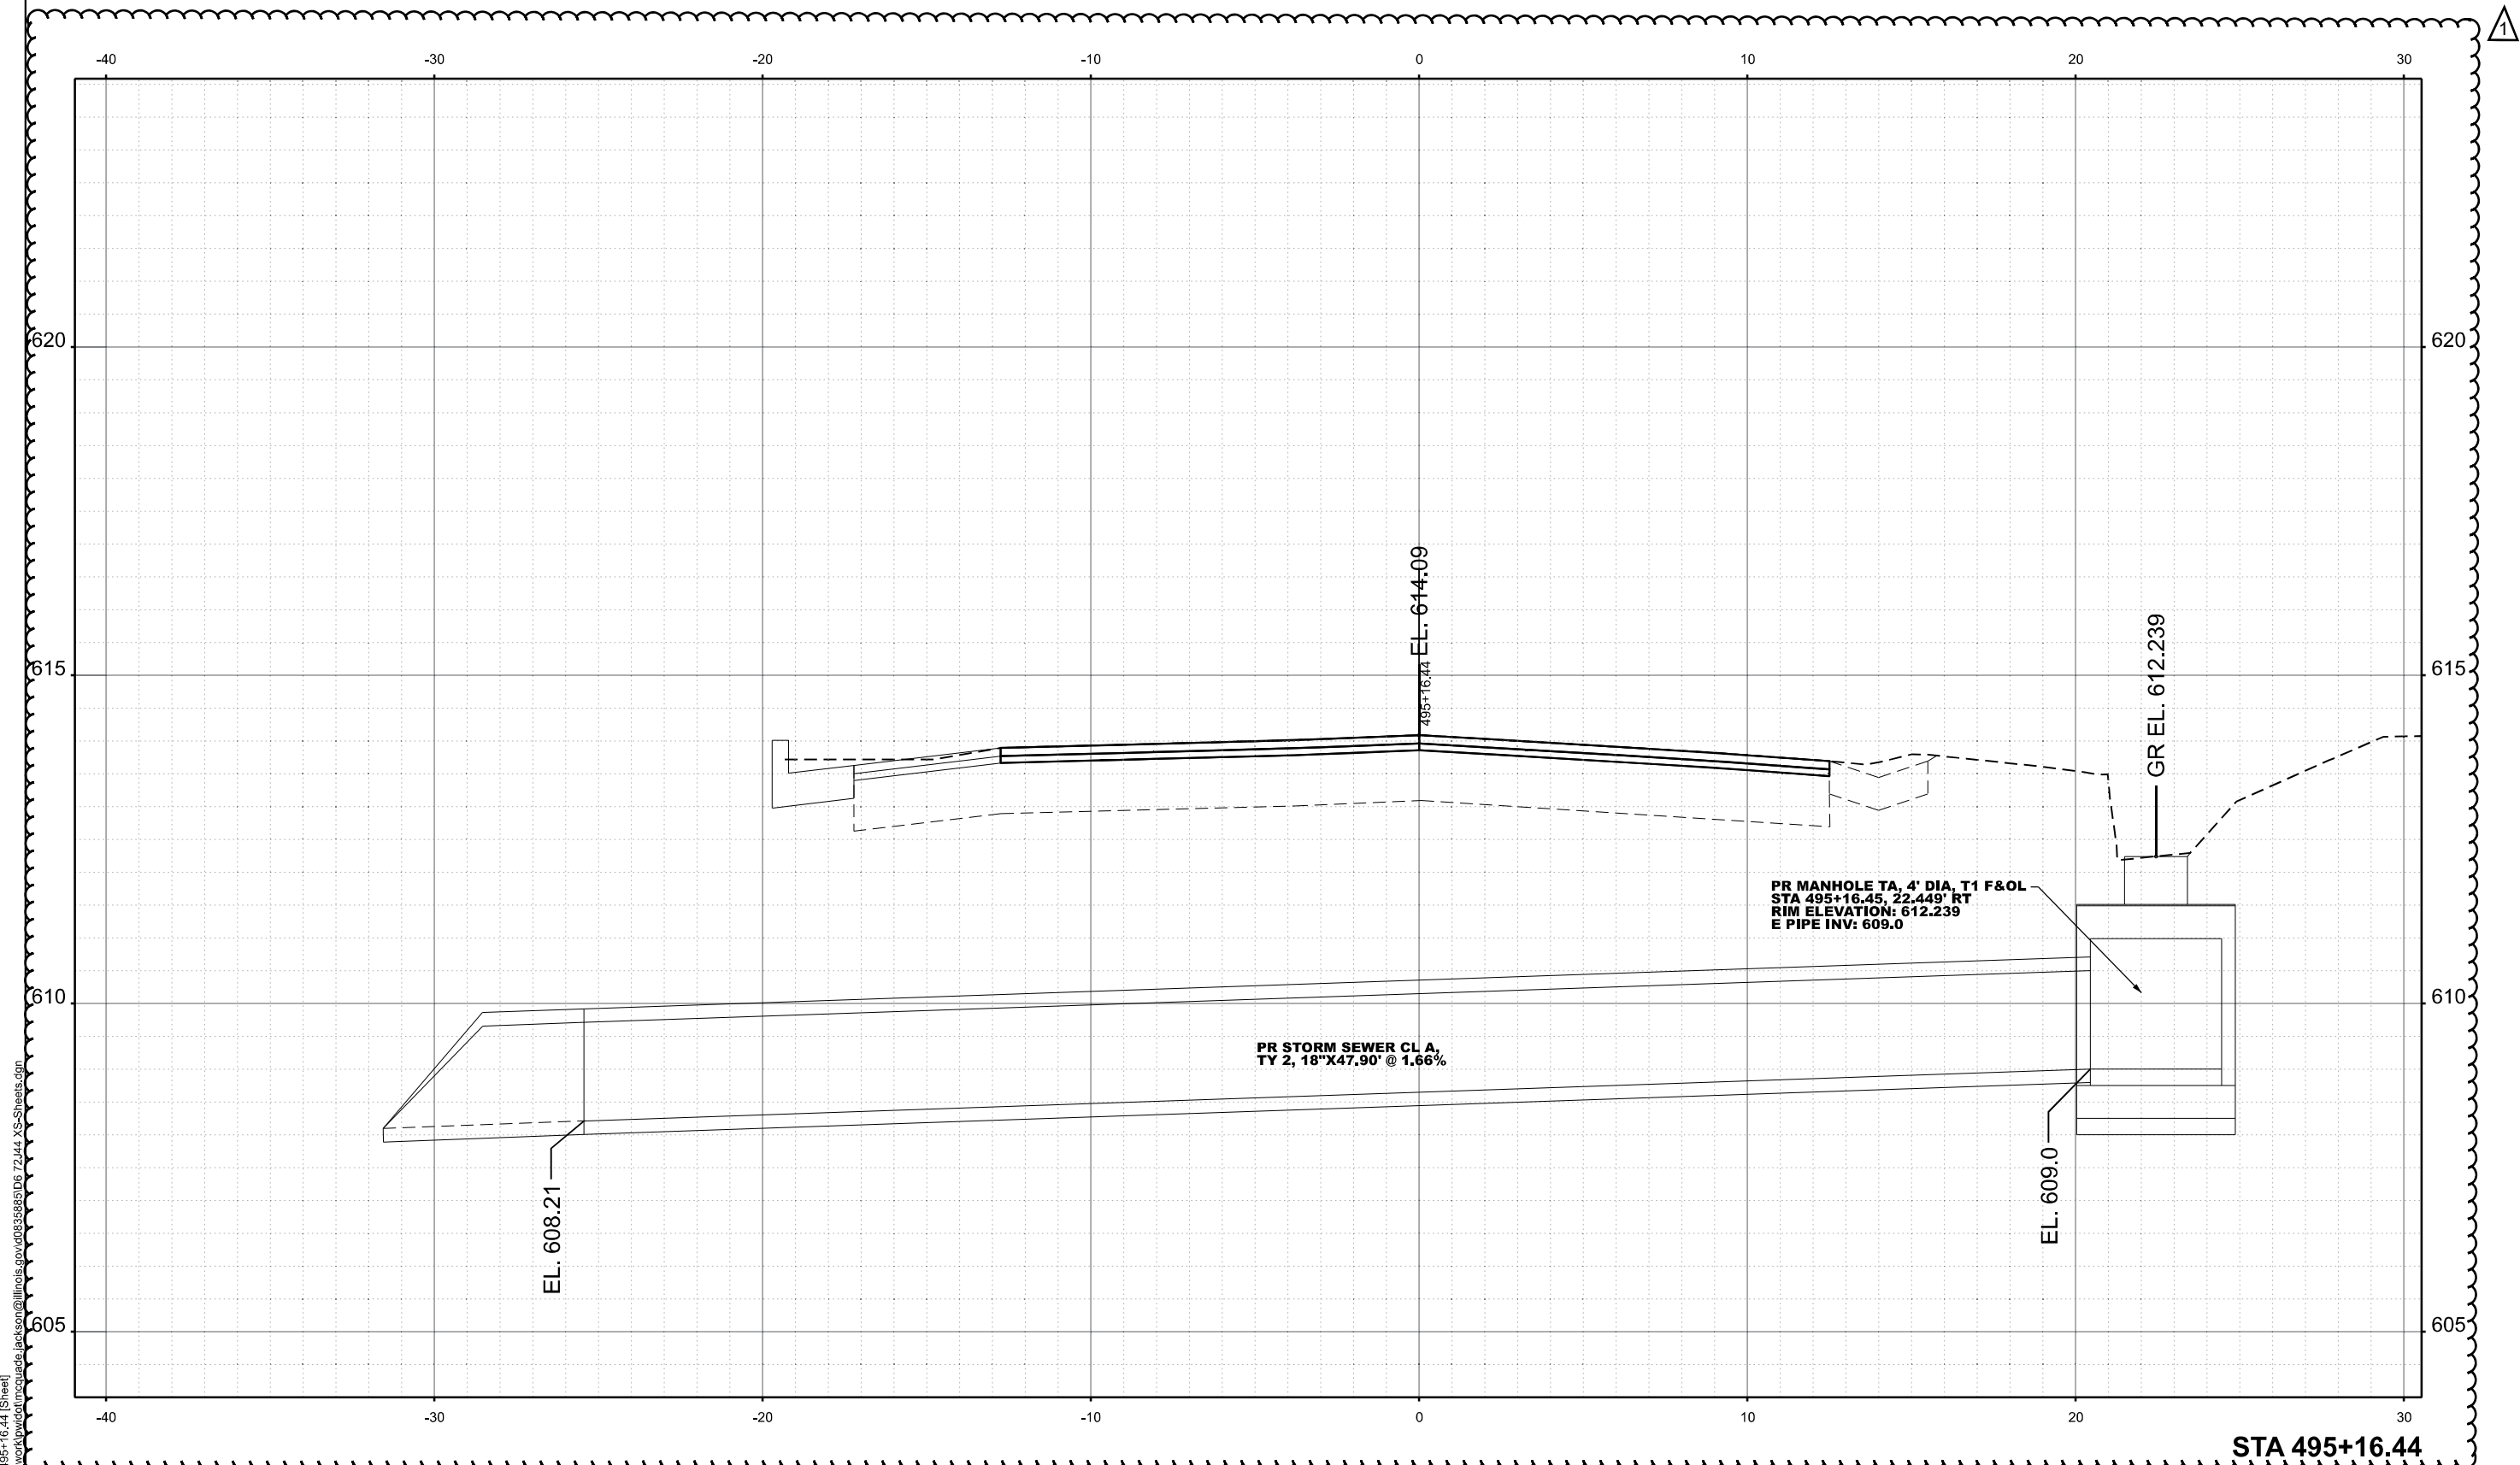

MODEL: EXCL-3 - 495+16.44 [Sheet]
FILE NAME: c:\pwwork\jackson\mquade\jackson\illinois.gov\0835885\06_72J44_XS-Sheets.dgn

USER NAME	= mquade,jackson	DESIGNED	-	REVISED	-
		DRAWN	-	REVISED	-
		CHECKED	-	REVISED	-
PLOT DATE	= 6/26/2026	DATE	-	REVISED	-


STATE OF ILLINOIS
DEPARTMENT OF TRANSPORTATION

SS IL 99 CROSS SECTION

SCALE: 1"=2.5' SHEET EXCL-3 - 495+16.44 [3 of 5] STA. TO STA.

F.A.S RTE.	SECTION	COUNTY	TOTAL SHEETS	SHEET NO.
2585	122(RS-10,BDR-1,C,I-1)		120	120I
CONTRACT NO. 72J44				
ILLINOIS FED. AID PROJECT				

BROWN, PIKE

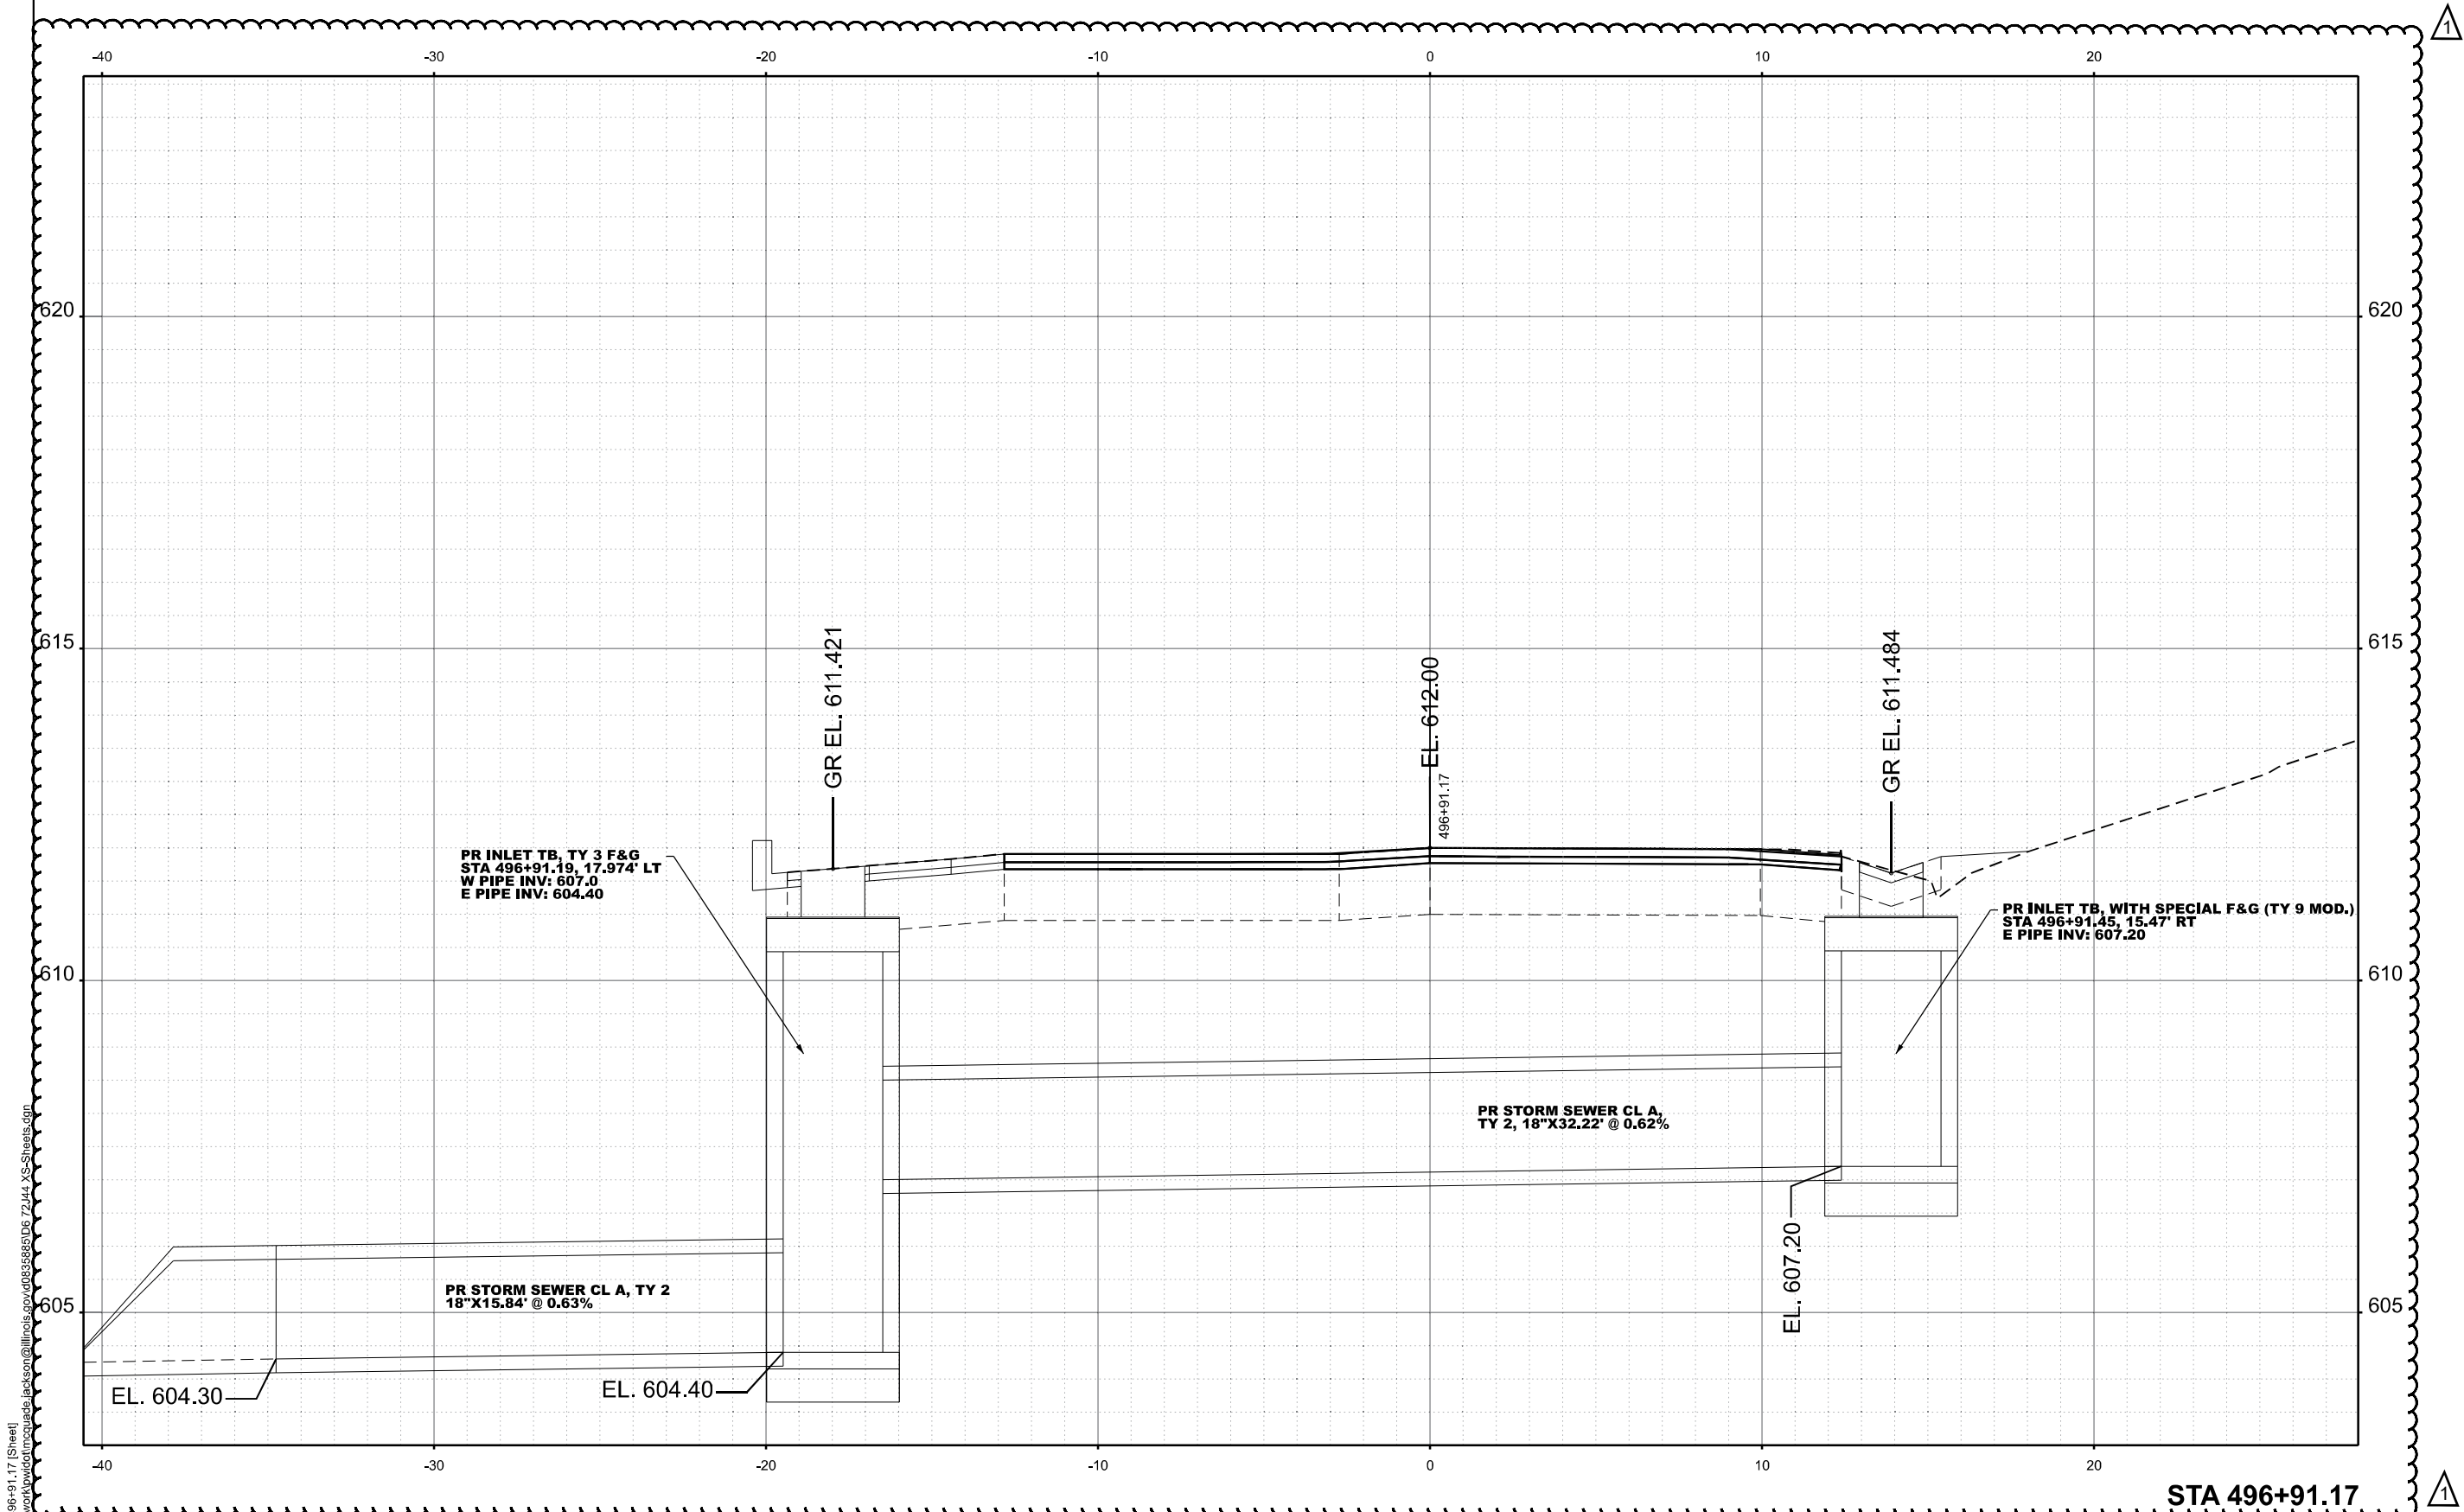

MODEL: EXCL-4 - 496+91.17 [Sheet]
FILE NAME: c:\pwworking\moquade.jackson@illinois.gov\dd83585\06_72J44_XS-Sheets.dgn

	USER NAME	= moquade.jackson	DESIGNED	-	REVISED	-
			DRAWN	-	REVISED	-
			CHECKED	-	REVISED	-
	PLOT DATE	= 6/26/2026	DATE	-	REVISED	-

STATE OF ILLINOIS
DEPARTMENT OF TRANSPORTATION

SS IL 99 CROSS SECTION

SCALE: 1"=2.5'

SHEET EXCL-4 - 496+91.17 [Sheet] 3 of 5


STA.

TO STA.

F.A.S RTE.	SECTION	COUNTY	TOTAL SHEETS	SHEET NO.
2585	122(RS-10,BDR-1,C,I-1)		120	120J
CONTRACT NO. 72J44				
ILLINOIS FED. AID PROJECT				

BROWN, PIKE

MODEL: EXCL15-10+41.93 [Sheet]
FILE NAME: c:\pwworking\cancel\0835885\06 72J44.XS-Sheets.dgn

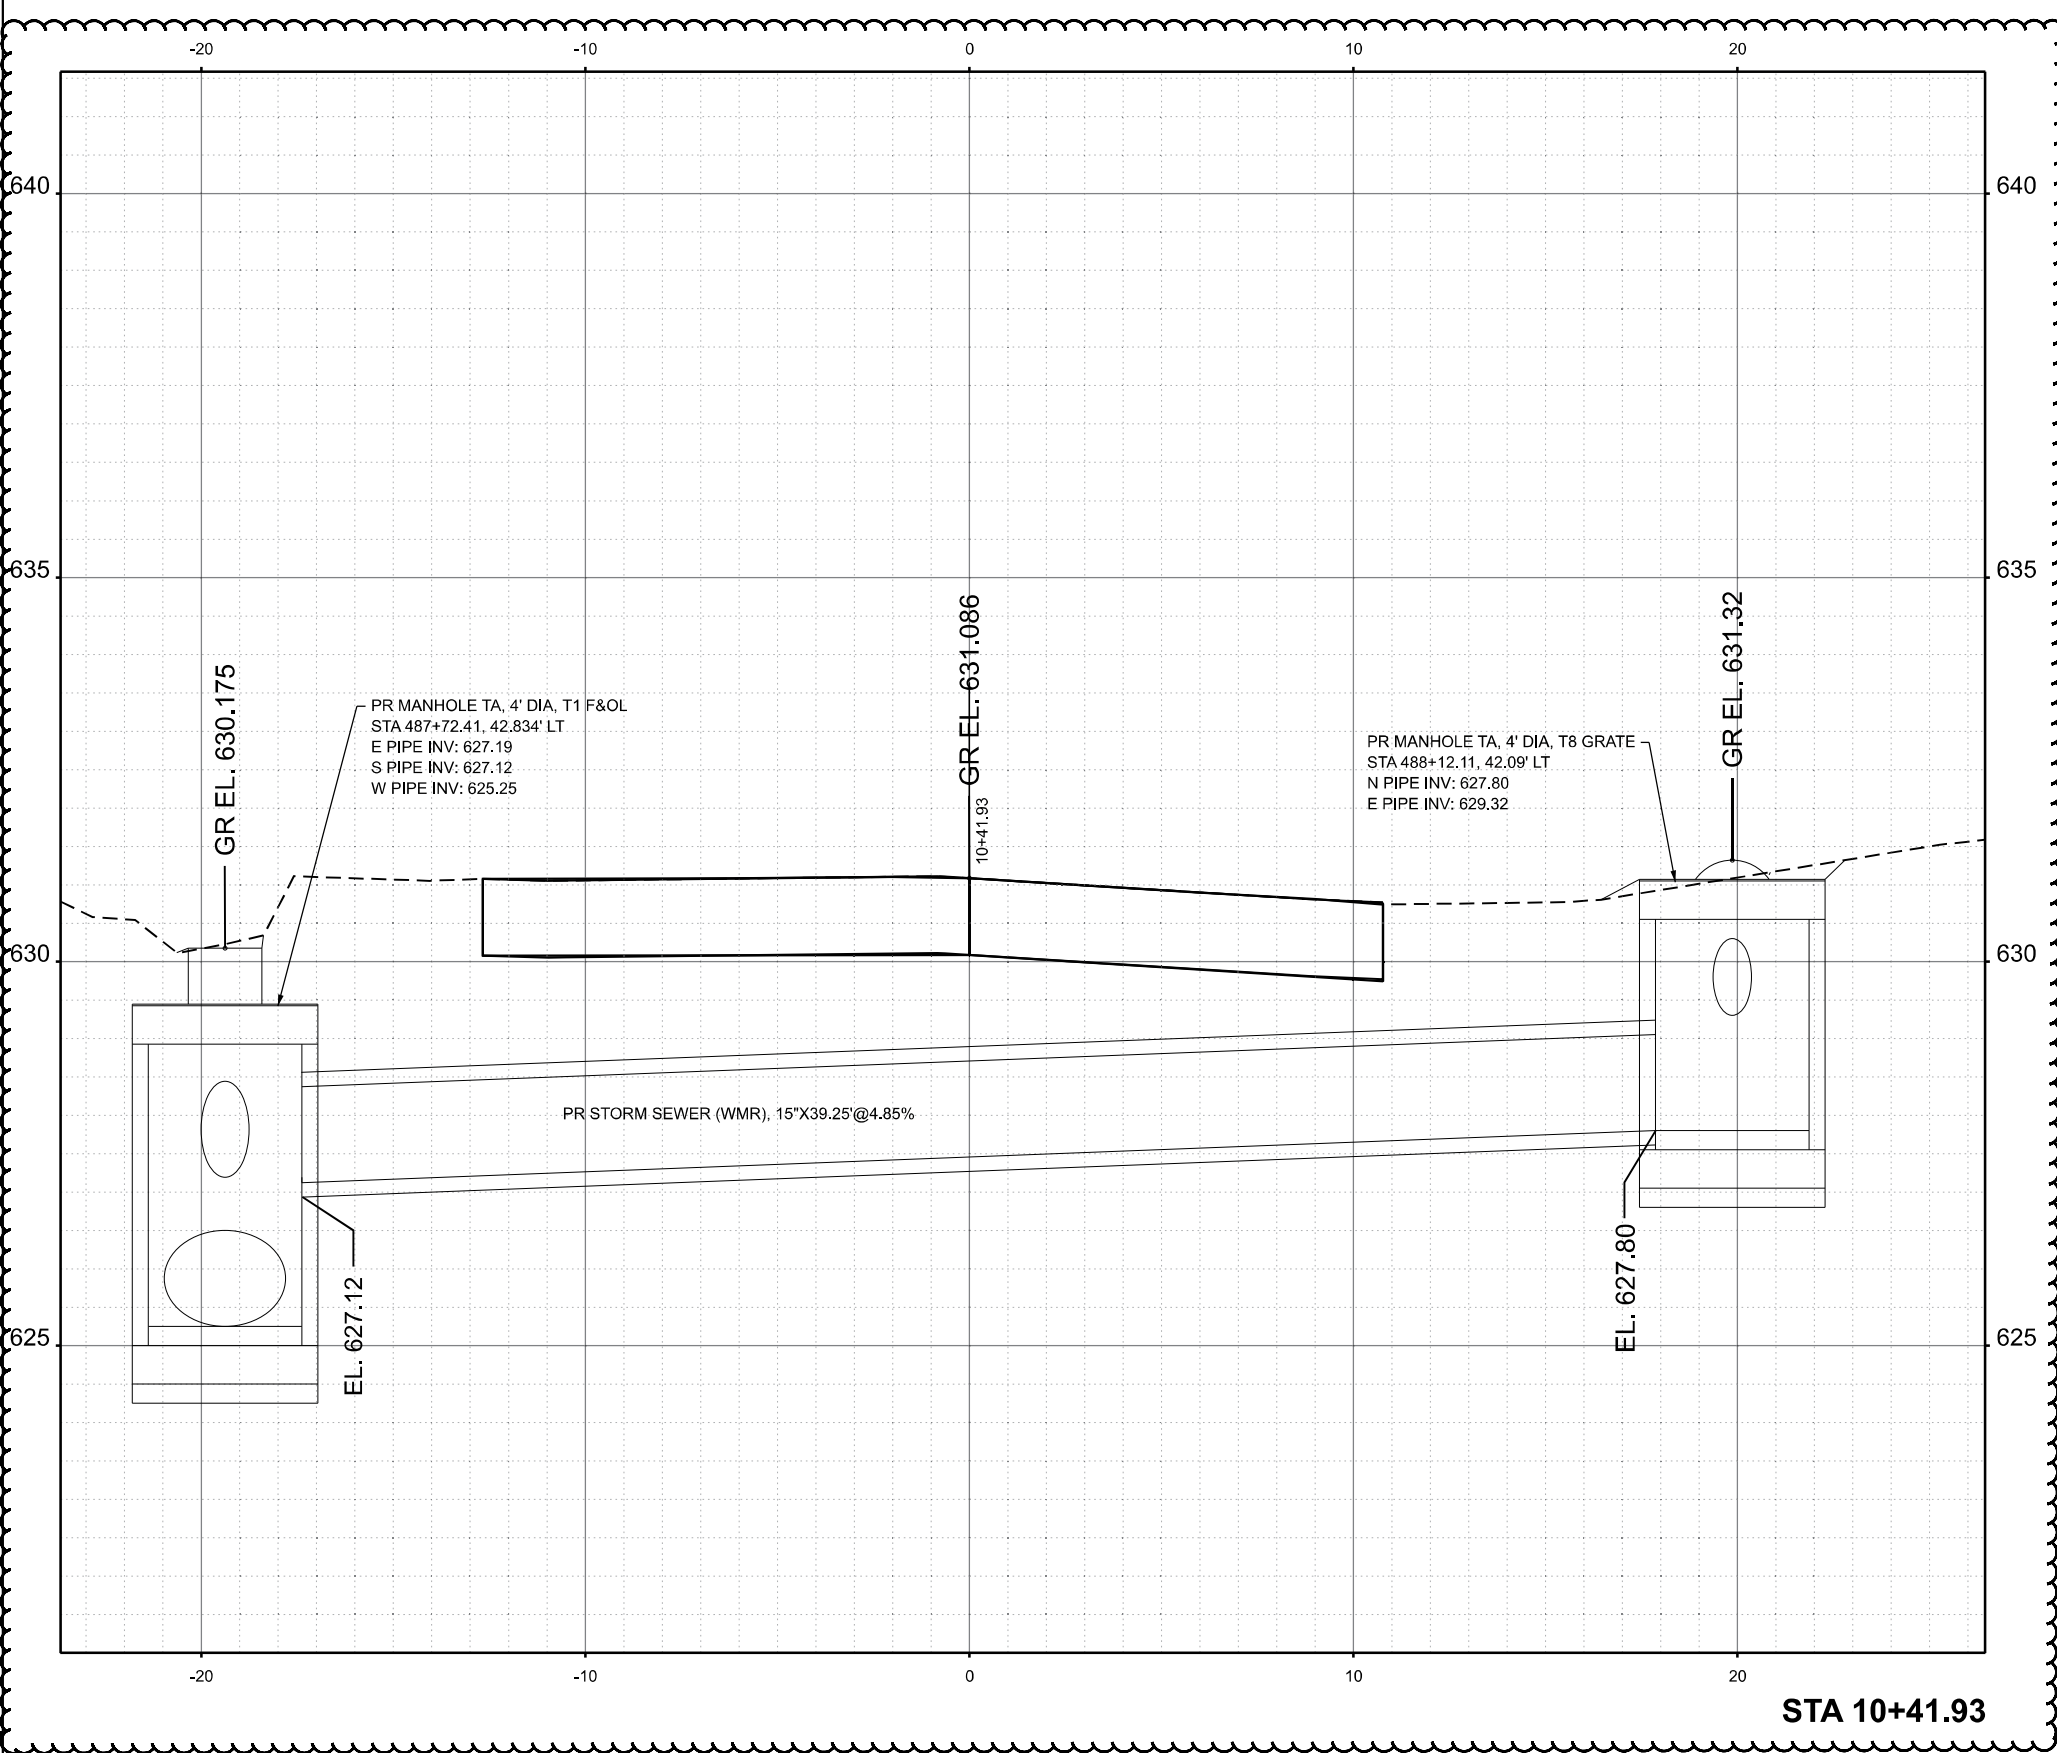


STA 10+41.93

1 SHEET ADDED
7/16/2026

	USER NAME = Sylvette.Cancel	DESIGNED -	REVISED -	STATE OF ILLINOIS DEPARTMENT OF TRANSPORTATION	SS 1ST ST CROSS SECTION		F.A.S RTE.	SECTION	COUNTY	TOTAL SHEETS	SHEET NO.
		DRAWN -	REVISED -				2585	122(RS-10,BDR-1,C,I-1)		120	120K
		CHECKED -	REVISED -		CONTRACT NO. 72J44						
	PLOT DATE = 6/26/2026	DATE -	REVISED -		SCALE: 1"=2.5'	SHEET EXCL15-10+41.93 [SHEETS]	STA.	TO STA.		ILLINOIS	FED. AID PROJECT

BROWN, PIKE

MODEL: EXCL17 - 10+44.84 (Sheet)
FILE NAME: c:\pwworking\moquade.jackson@illinois.gov\d83885D6-72J44.XS-Sheets.dgn

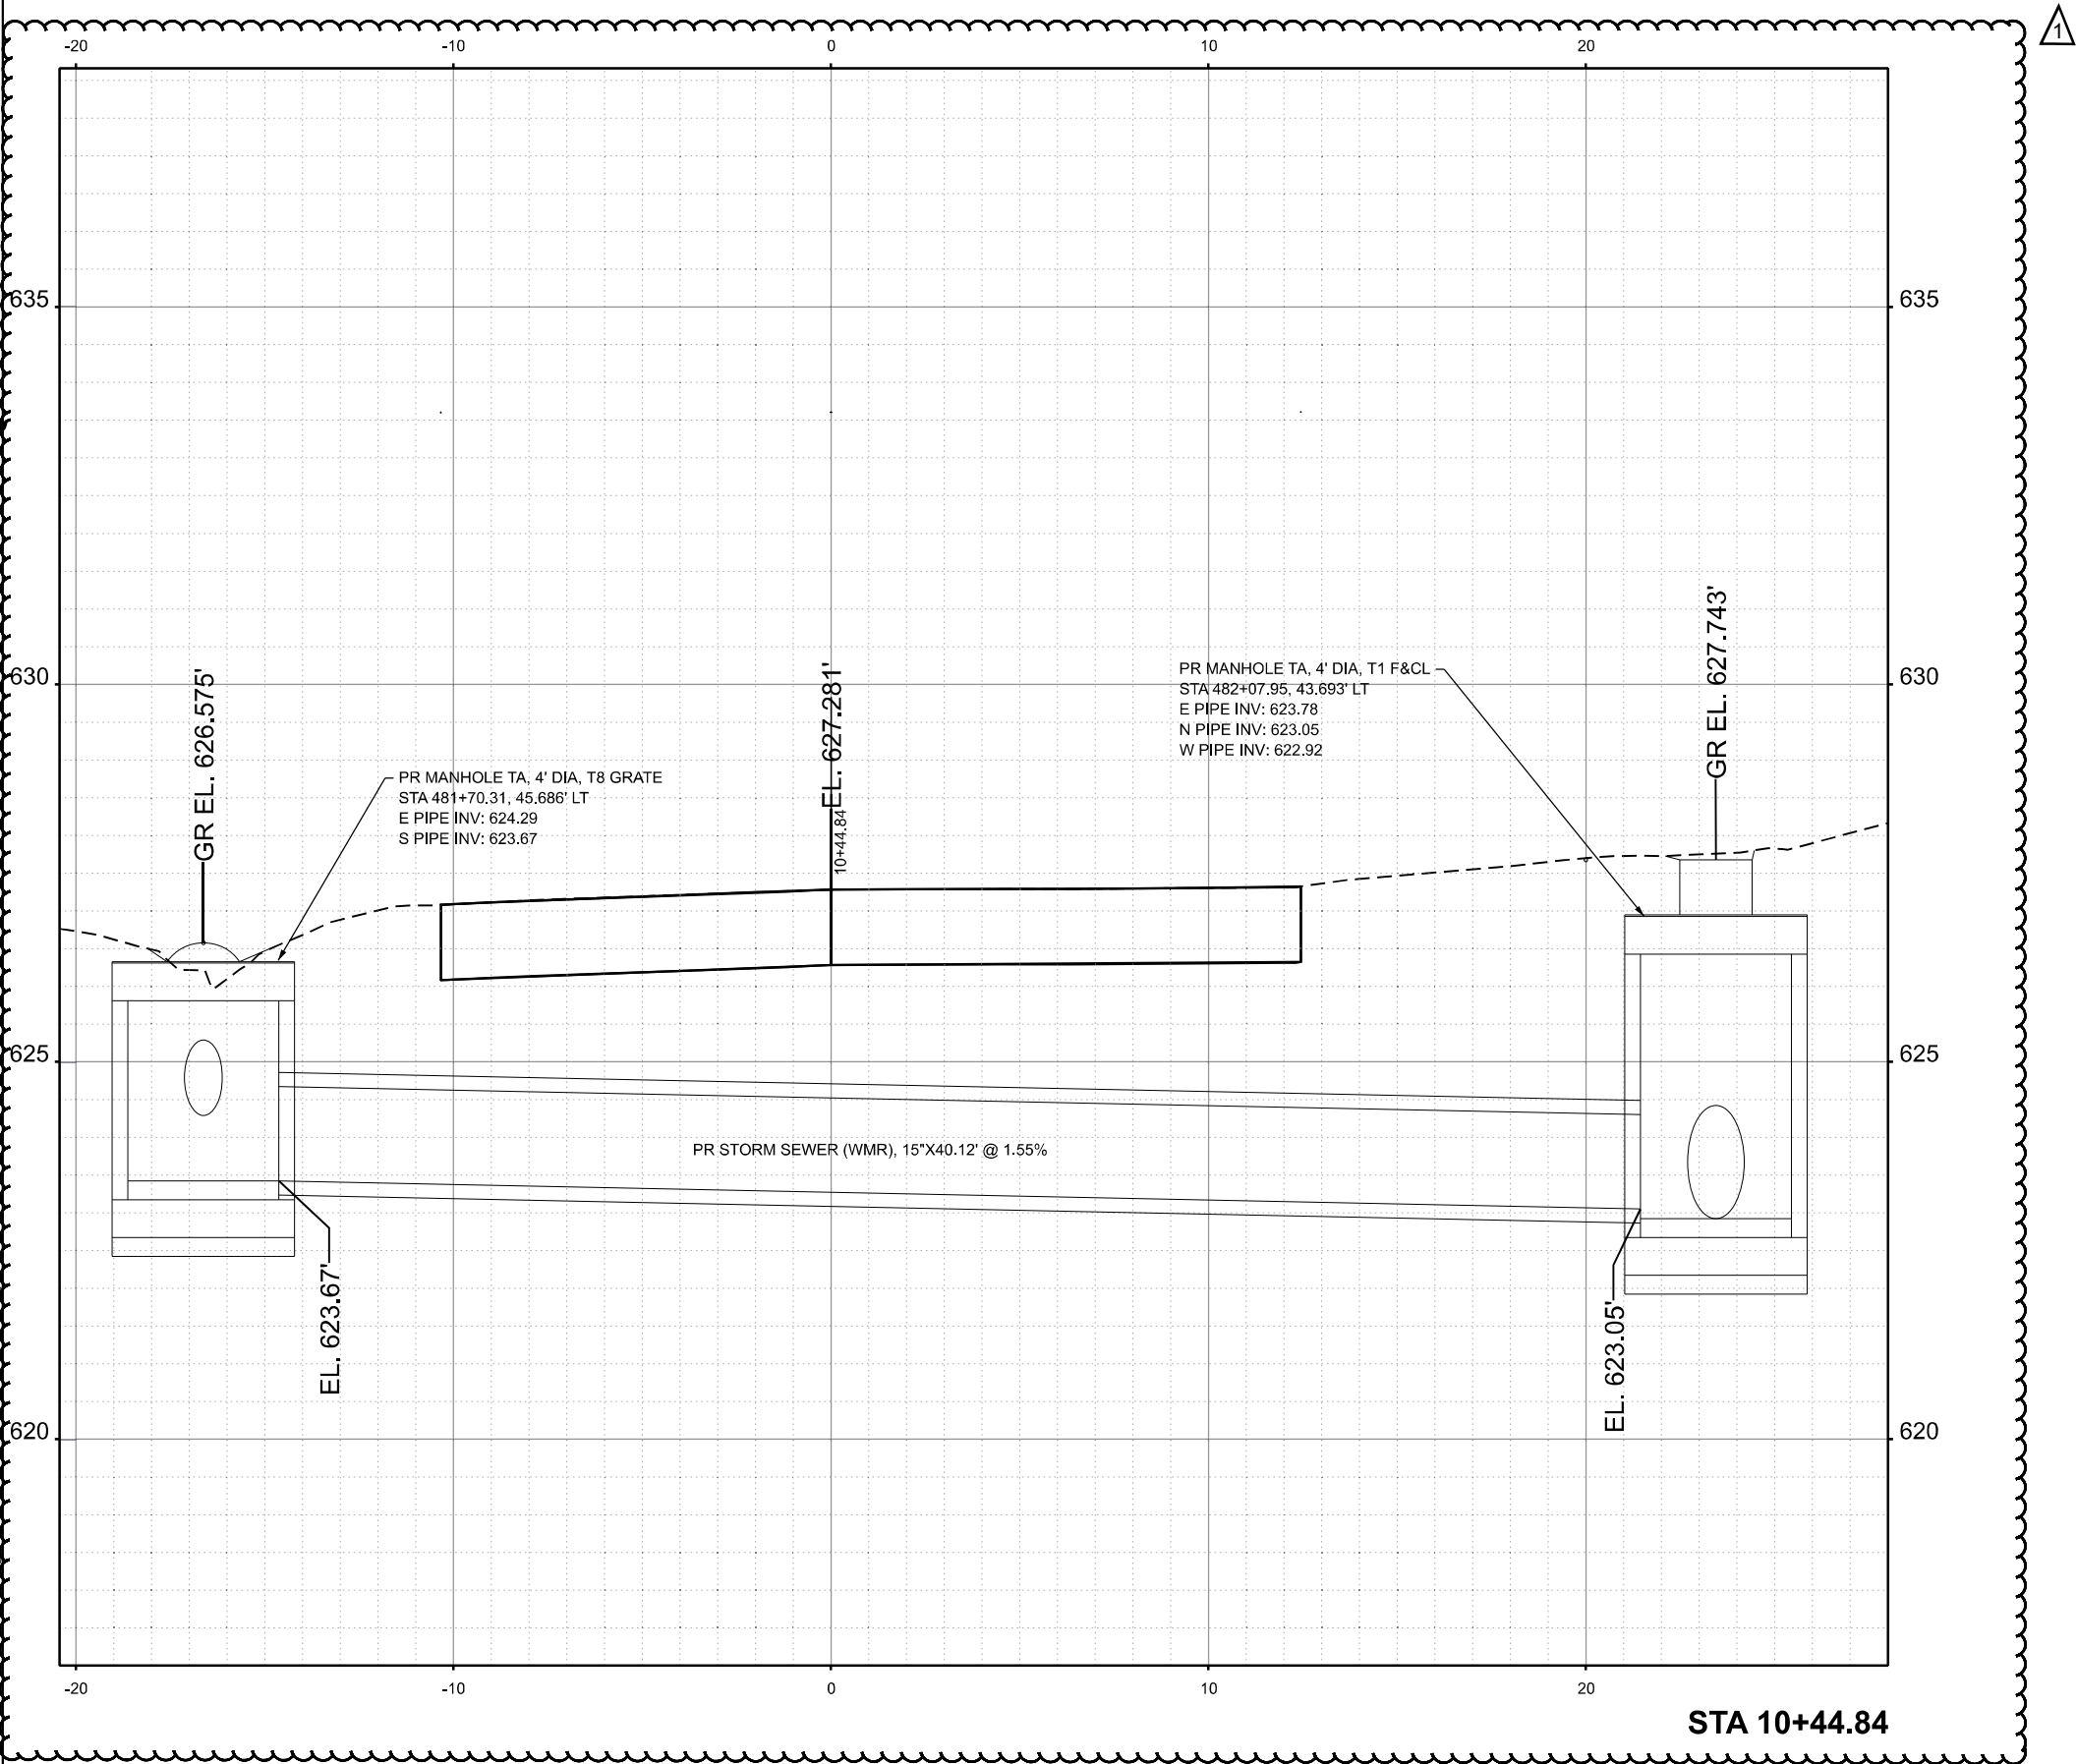

STA 10+44.84

1 SHEET ADDED
7/16/2026

USER NAME = moquade.jackson	DESIGNED -	REVISED -
	DRAWN -	REVISED -
	CHECKED -	REVISED -
PLOT DATE = 6/26/2026	DATE -	REVISED -

STATE OF ILLINOIS
DEPARTMENT OF TRANSPORTATION

SS 3RD ST CROSS SECTION

SCALE: 1"=2.5' SHEET EXCL17 - 06+44.84 (S&B) STA. TO STA.

F.A.S RTE.	SECTION	COUNTY	TOTAL SHEETS	SHEET NO.
2585	122(RS-10,BDR-1,C,I-1)		120	120L
CONTRACT NO. 72J44				
ILLINOIS FED. AID PROJECT				

BROWN, PIKE