

SUMMARY OF QUANTITIES - CONT

COUNTY:	Jefferson				
ROUTE:	FAS 2826, IL 37				
FUNDING:	80% FEDERAL 20% STATE	90% FEDERAL 10% STATE	80% FEDERAL 20% STATE	80% FEDERAL 20% STATE	80% FEDERAL 20% STATE
LOCATION:	RURAL				

CODE NUMBER	ITEM DESCRIPTION	UNIT	TOTAL QUANTITY	ROADWAY 0005	HSIP 0021	041-2022 0010	041-0097 0059	041-0105 0059
70600350	IMPACT ATTENUATORS, RELOCATE (NON- REDIRECTIVE), TEST LEVEL 3	EACH	2	2				
* 72000100	SIGN PANEL - TYPE 1	SQ FT	449	449				
* 72400100	REMOVE SIGN PANEL ASSEMBLY - TYPE A	EACH	44	44				
* 72400310	REMOVE SIGN PANEL - TYPE 1	SQ FT	449	449				
* 72501000	TERMINAL MARKER - DIRECT APPLIED	EACH	12	12				
* 73000100	WOOD SIGN SUPPORT	FOOT	792	792				
* 78001100	PAINT PAVEMENT MARKING - LETTERS AND SYMBOLS	SQ FT	61.2	61.2				
* 78001110	PAINT PAVEMENT MARKING - LINE 4"	FOOT	61,933	61,933				
* 78001180	PAINT PAVEMENT MARKING - LINE 24"	FOOT	10	10				
* 78100100	RAISED REFLECTIVE PAVEMENT MARKER	EACH	292	292				
* 78200006	GUARDRAIL REFLECTORS, TYPE B	EACH	48	48				
78300200	RAISED REFLECTIVE PAVEMENT MARKER REMOVAL	EACH	292	292				

* SPECIALTY ITEM


△ REVISED 7-22-2026

REV - MS

MODEL: SQQ-13 [Sheet]
FILE NAME: c:\pwworking\dotcom\mmd110354\0978520-SHC-SQQ.dgn



	USER NAME = melissa.cole	DESIGNED -	REVISED -	STATE OF ILLINOIS DEPARTMENT OF TRANSPORTATION	SUMMARY OF QUANTITIES			F.A.S RTE.	SECTION	COUNTY	TOTAL SHEETS	SHEET NO.
		DRAWN -	REVISED -					2826	(41-8,1,2)RS-5;1B-1	Jefferson	408	20
		CHECKED -	REVISED -		SCALE: SHEET 14 OF 15 SHEETS STA. TO STA.			CONTRACT NO. 78520				
	PLOT DATE = 5/29/2026	DATE -	REVISED -					ILLINOIS FED. AID PROJECT				

3 PROPOSED SIGN


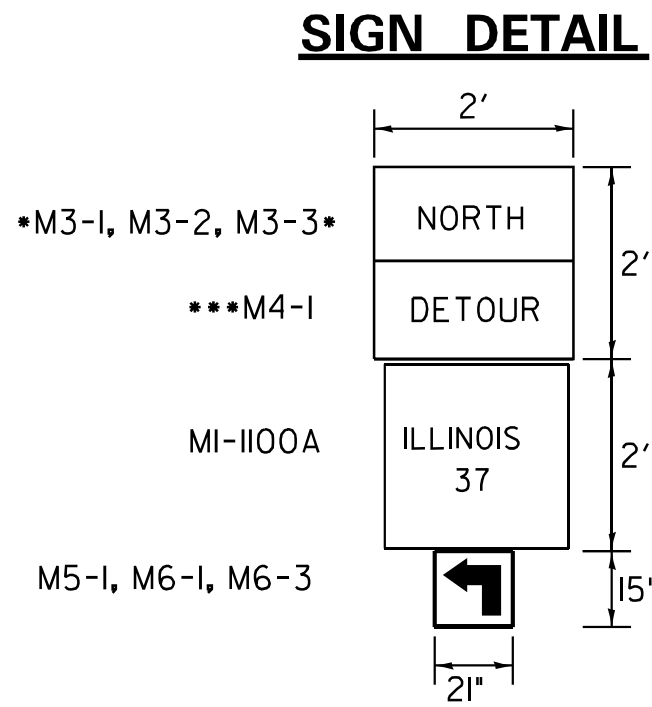


NOTES:

1. THE POSTS SHALL BE PLACED 12 FEET FROM THE EDGE OF PAVEMENT AS DIRECTED BY THE ENGINEER.
2. ALL SIGNS AND HARDWARE REQUIRED TO INSTALL THE ALTERNATE ROUTE SIGNING SHALL BE INCLUDED IN THE COST OF DETOUR SIGNING.
3. SIGNS SHALL BE REMOVED ON COMPLETION OF THE CONTRACT AT THE DIRECTION OF THE ENGINEER. THIS WORK SHALL BE COMPLETED ACCORDING TO SECTION 724 OF THE STANDARD SPECIFICATIONS. THIS WORK WILL NOT BE PAID FOR, THE SIGNS AND POSTS SHALL BECOME THE PROPERTY OF THE CONTRACTOR.
4. THE RELOCATING, MAINTENANCE OR REPLACEMENT OF SIGNS SHALL BE INCLUDED IN THE COST OF DETOUR SIGNING.
5. EXACT SIGN PLACEMENT WILL BE DETERMINED BY THE ENGINEER.
6. THE DISTRICT 9 OPERATIONS ENGINEER SHALL BE CONTACTED 10 DAYS PRIOR TO THE ERECTION OF SIGNS.
7. ALL SIGNS SHALL CONFORM TO THE MUTCD AND SECTION 1106 OF THE STANDARD SPECIFICATIONS.
8. ALL DETOUR SIGNS SHALL BE COMPLETELY COVERED WHEN IL 37 IS OPEN TO TRAFFIC.

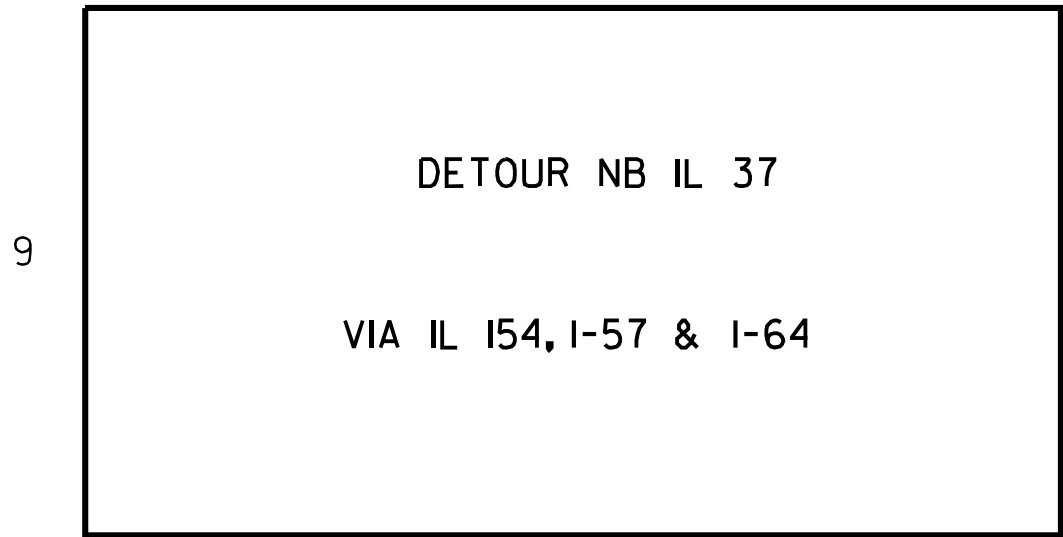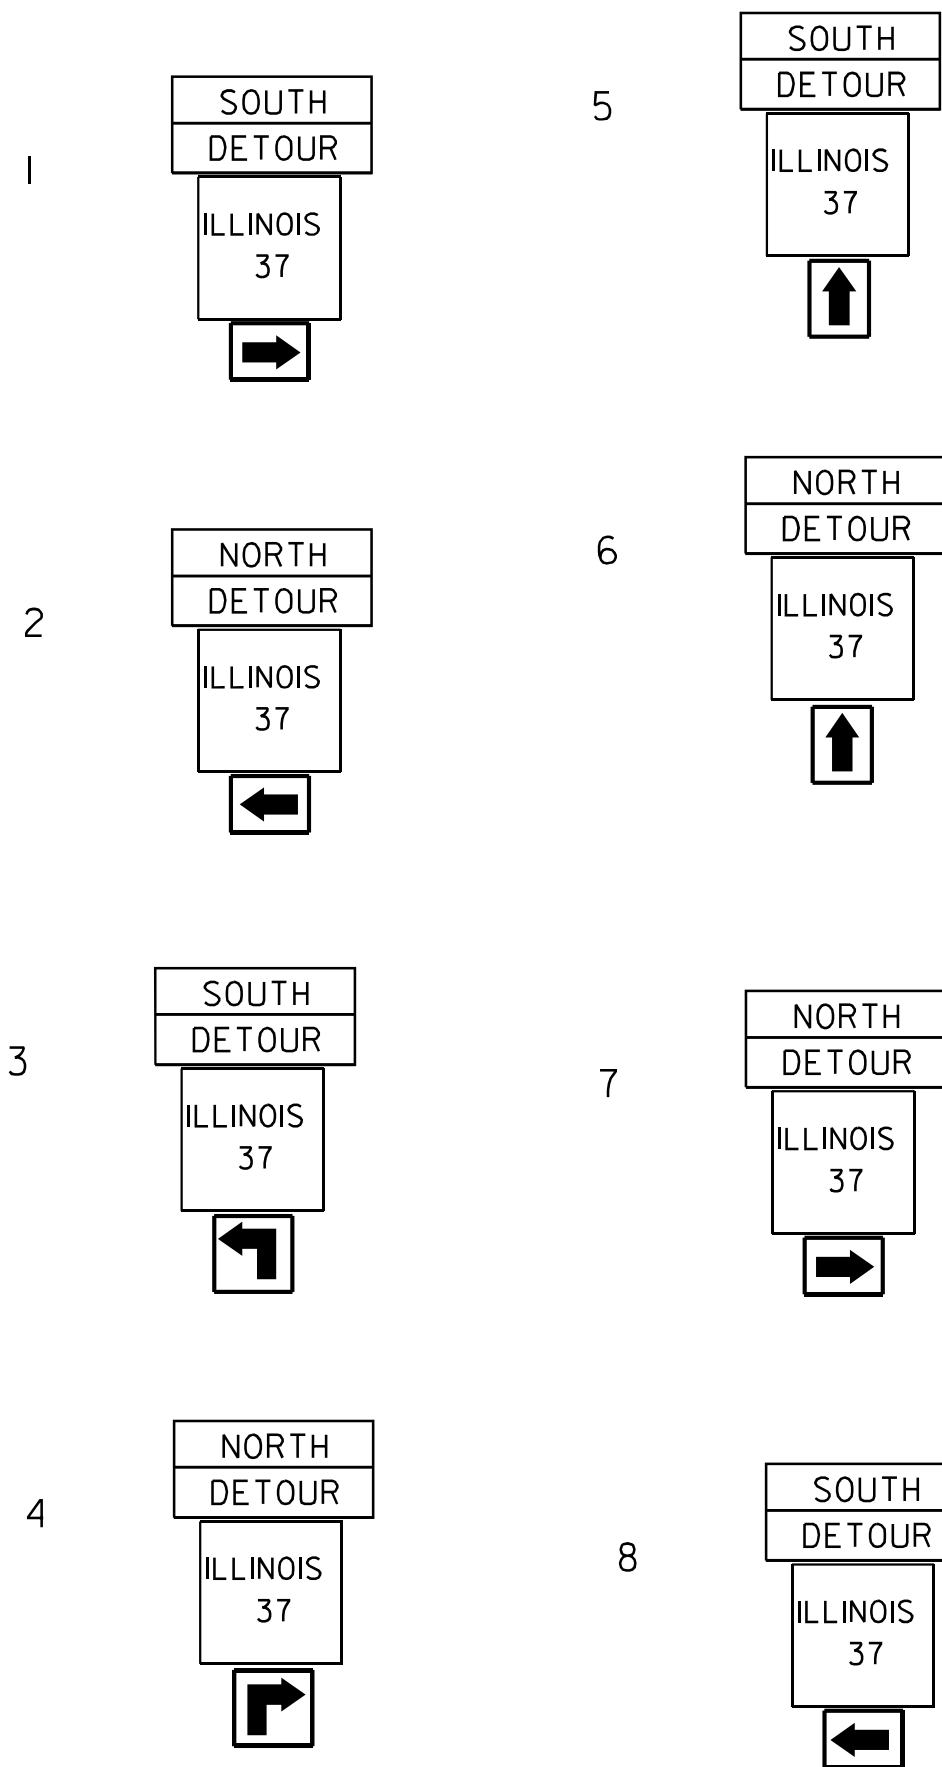

SUGGESTED MESSAGE FOR CHANGEABLE MESSAGE BOARD

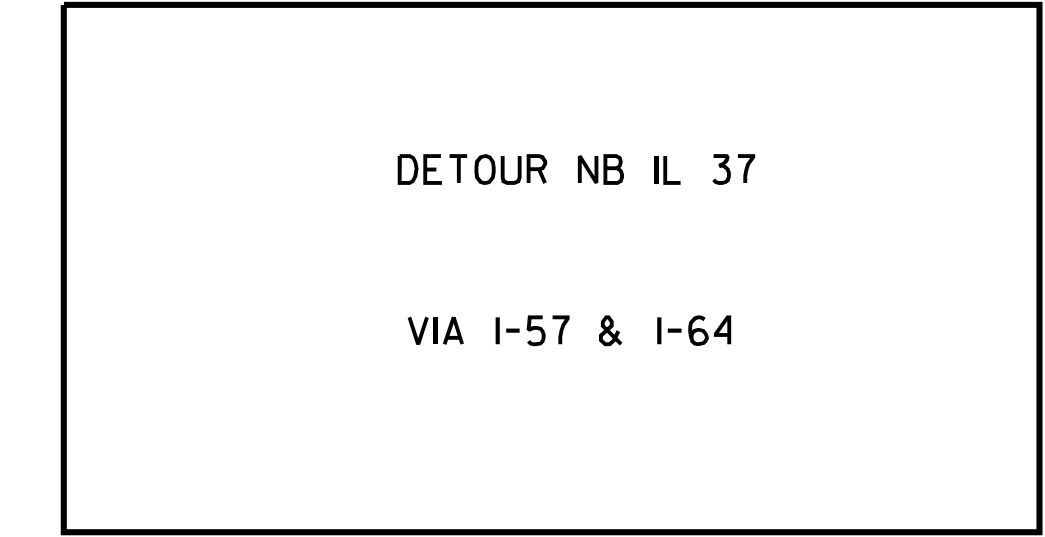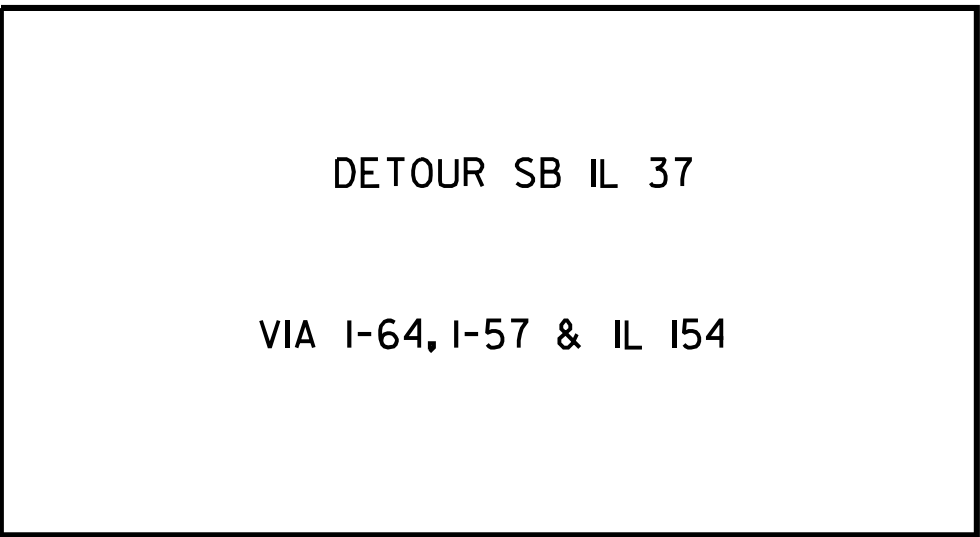

SUGGESTED MESSAGE FOR CHANGEABLE MESSAGE BOARD

REVISED 7-22-2026

FOR INFORMATION ONLY

DETOUR SIGNS		
SIGN TYPE	DESCRIPTION	QTY
M3-1	NORTH	22
M3-3	SOUTH	22
M4-8	DETOUR	44
M1-5	IL 37	44
M5-1	RIGHT TURN ARROW	2
M5-1	LEFT TURN ARROW	2
M6-3	STRAIGHT ARROW	33
M6-1	RIGHT/LEFT ARROW	7

MODEL: Detour Route-1 [Sheet]
FILE NAME: c:\pw_work\pwtotoc\demrmd1110354\0978520-SHS-DistrictStds.dgn

	USER NAME = melissa.cole	DESIGNED -	REVISED -	STATE OF ILLINOIS DEPARTMENT OF TRANSPORTATION	DETOUR ROUTE			F.A.S RTE.	SECTION	COUNTY	TOTAL SHEETS	SHEET NO.
		DRAWN -	REVISED -					2826	(41-8,1,2)RS-5;1B-1	Jefferson	408	134
		CHECKED -	REVISED -					CONTRACT NO. 78520				
	PLOT DATE = 7/21/2026	DATE -	REVISED -		SCALE:	SHEET 15	OF 20	SHEETS	STA.	TO STA.	ILLINOIS FED. AID PROJECT	