



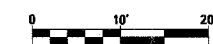

W. 63rd ST

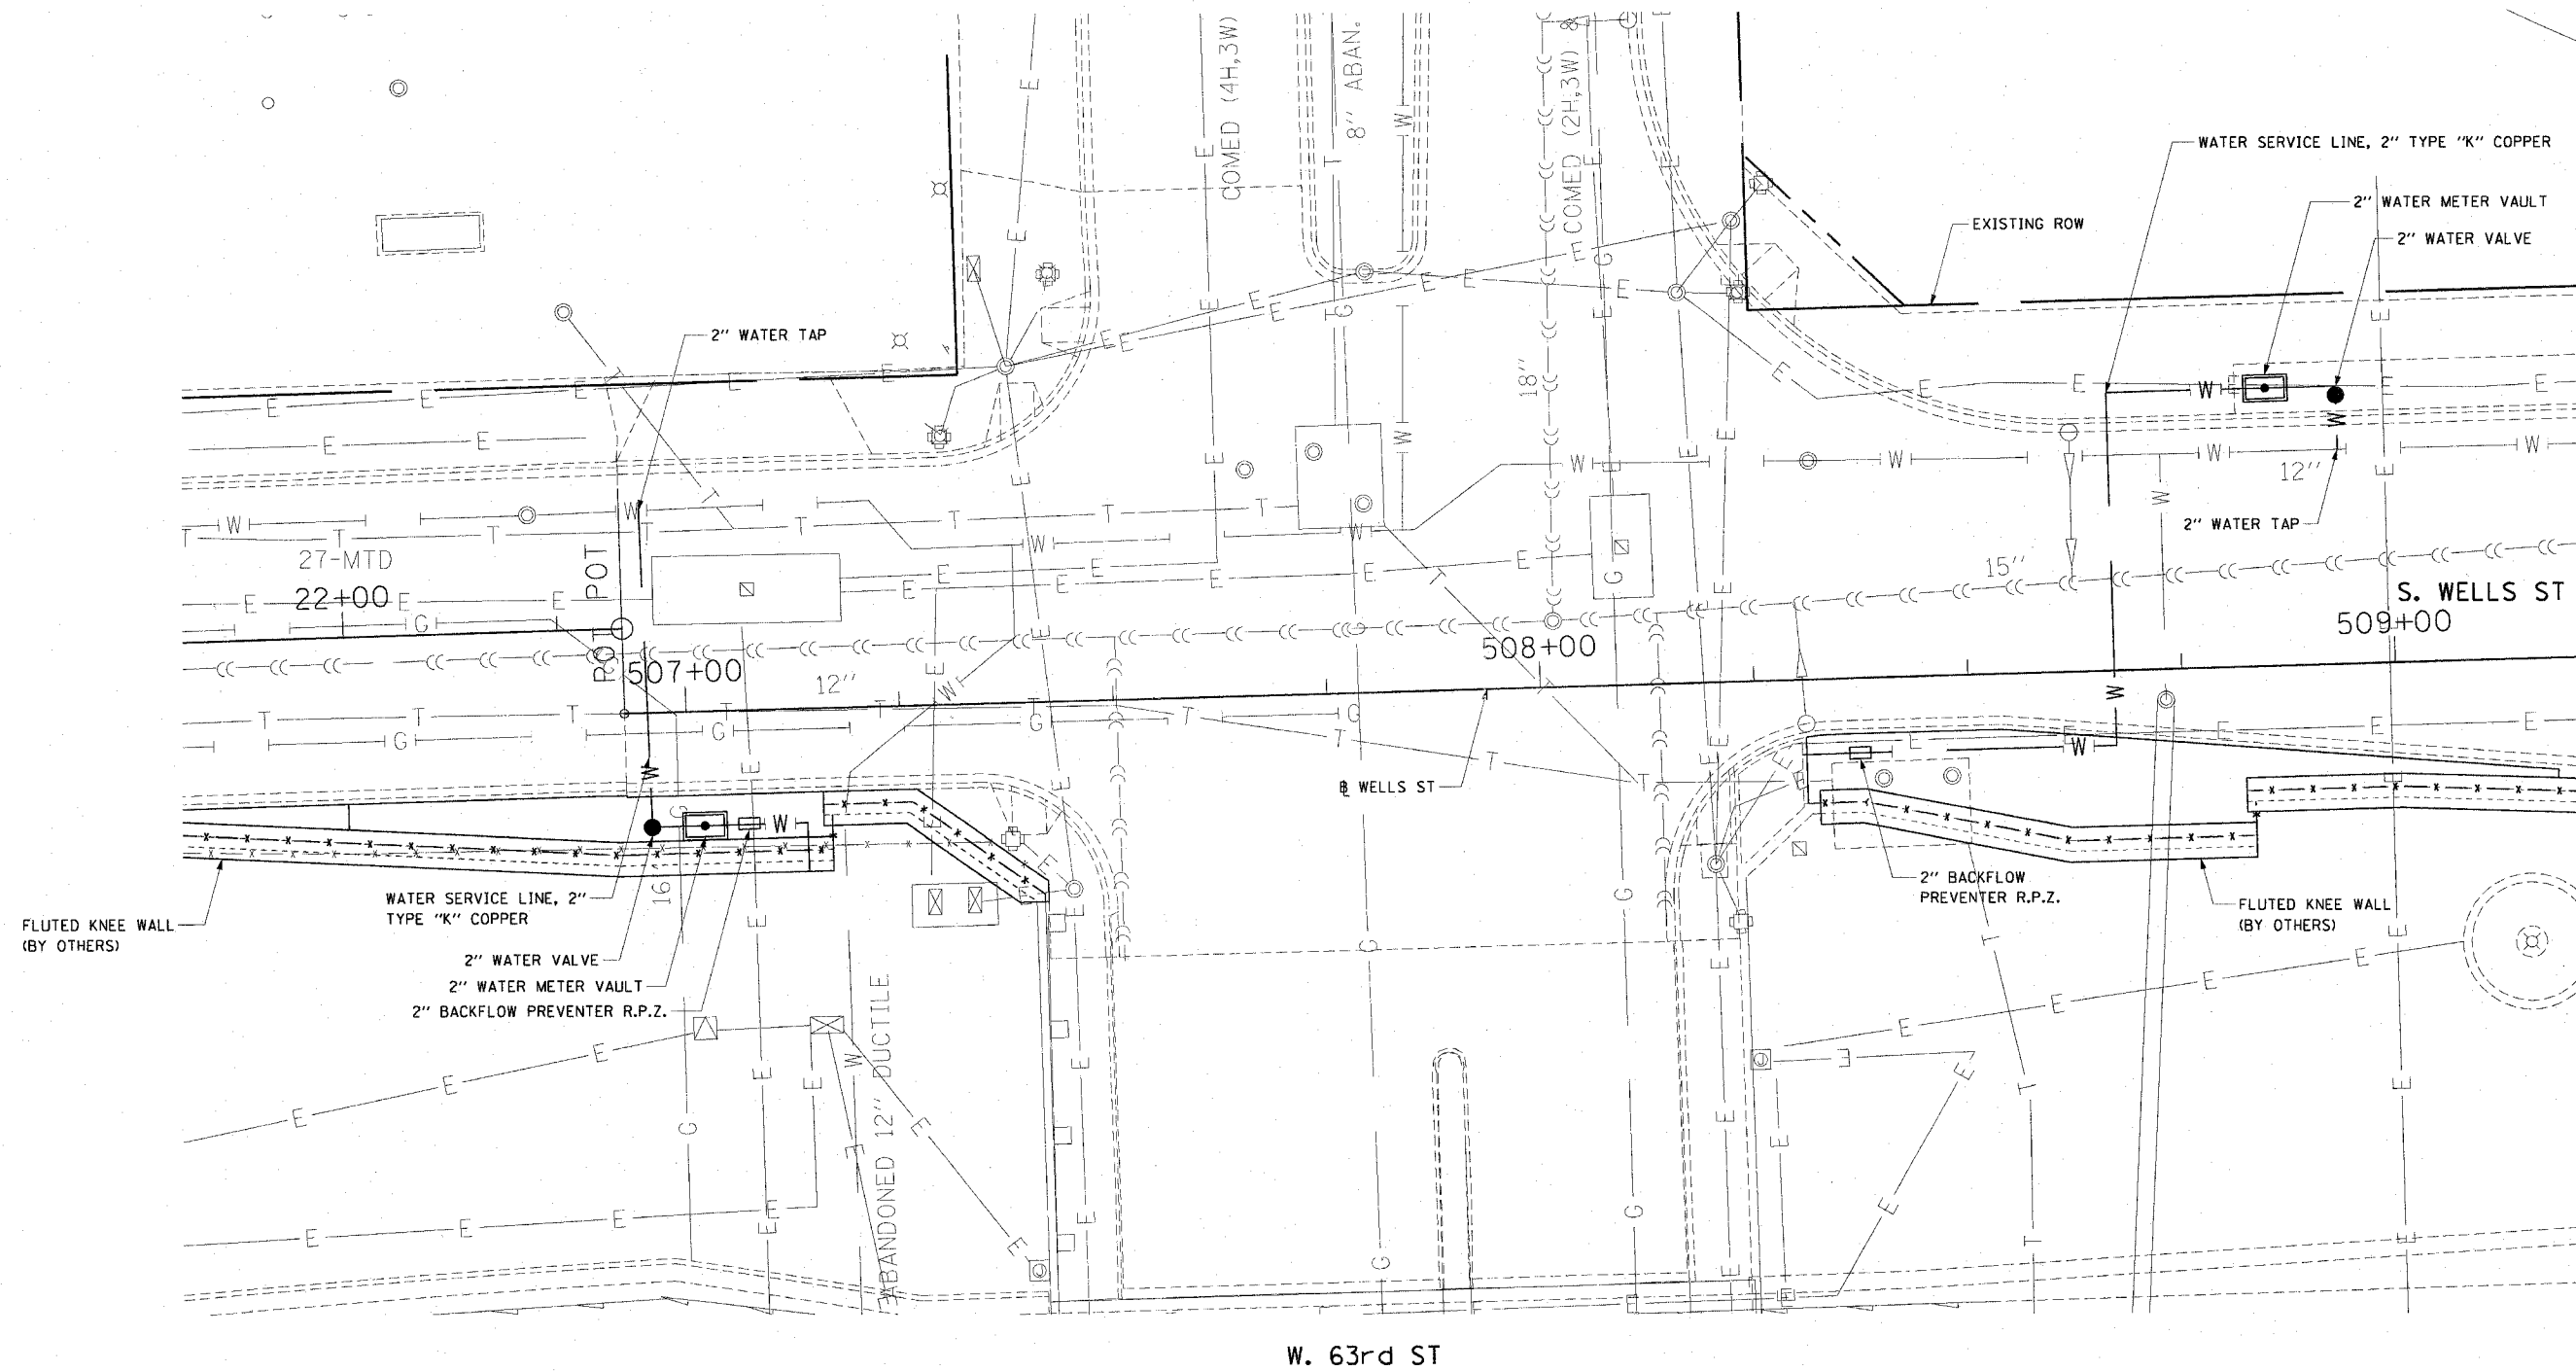

REVISIONS	
NAME	DATE

ILLINOIS DEPARTMENT OF TRANSPORTATION
 F.A.I. 90/94 (DAN RYAN EXPRESSWAY)
 63RD STREET GATEWAY LANDSCAPING AND IRRIGATION
WATER SERVICE LINE PLANS
 SCALE: 1"=10'
 DATE: MAY 02, 2008
 DRAWN BY: RMG
 CHECKED BY: JAL

- NOTES:**
- FOR LOCATIONS OF IRRIGATED AREAS SEE THE IRRIGATION PLAN SHEETS.



I:\Projects\90-071-LS\63rd St Gateway Landscaping and Irrigation\63rd St Gateway Landscaping and Irrigation\63rd St Gateway Landscaping and Irrigation.dwg
 05/01/2008 03:45:28 PM