


FILE NO.	DATE
NO.	BY
NO.	BY
NO.	BY
NO.	BY

ORIGINAL SURVEY NO.	DATE
NO.	BY
NO.	BY
NO.	BY
NO.	BY

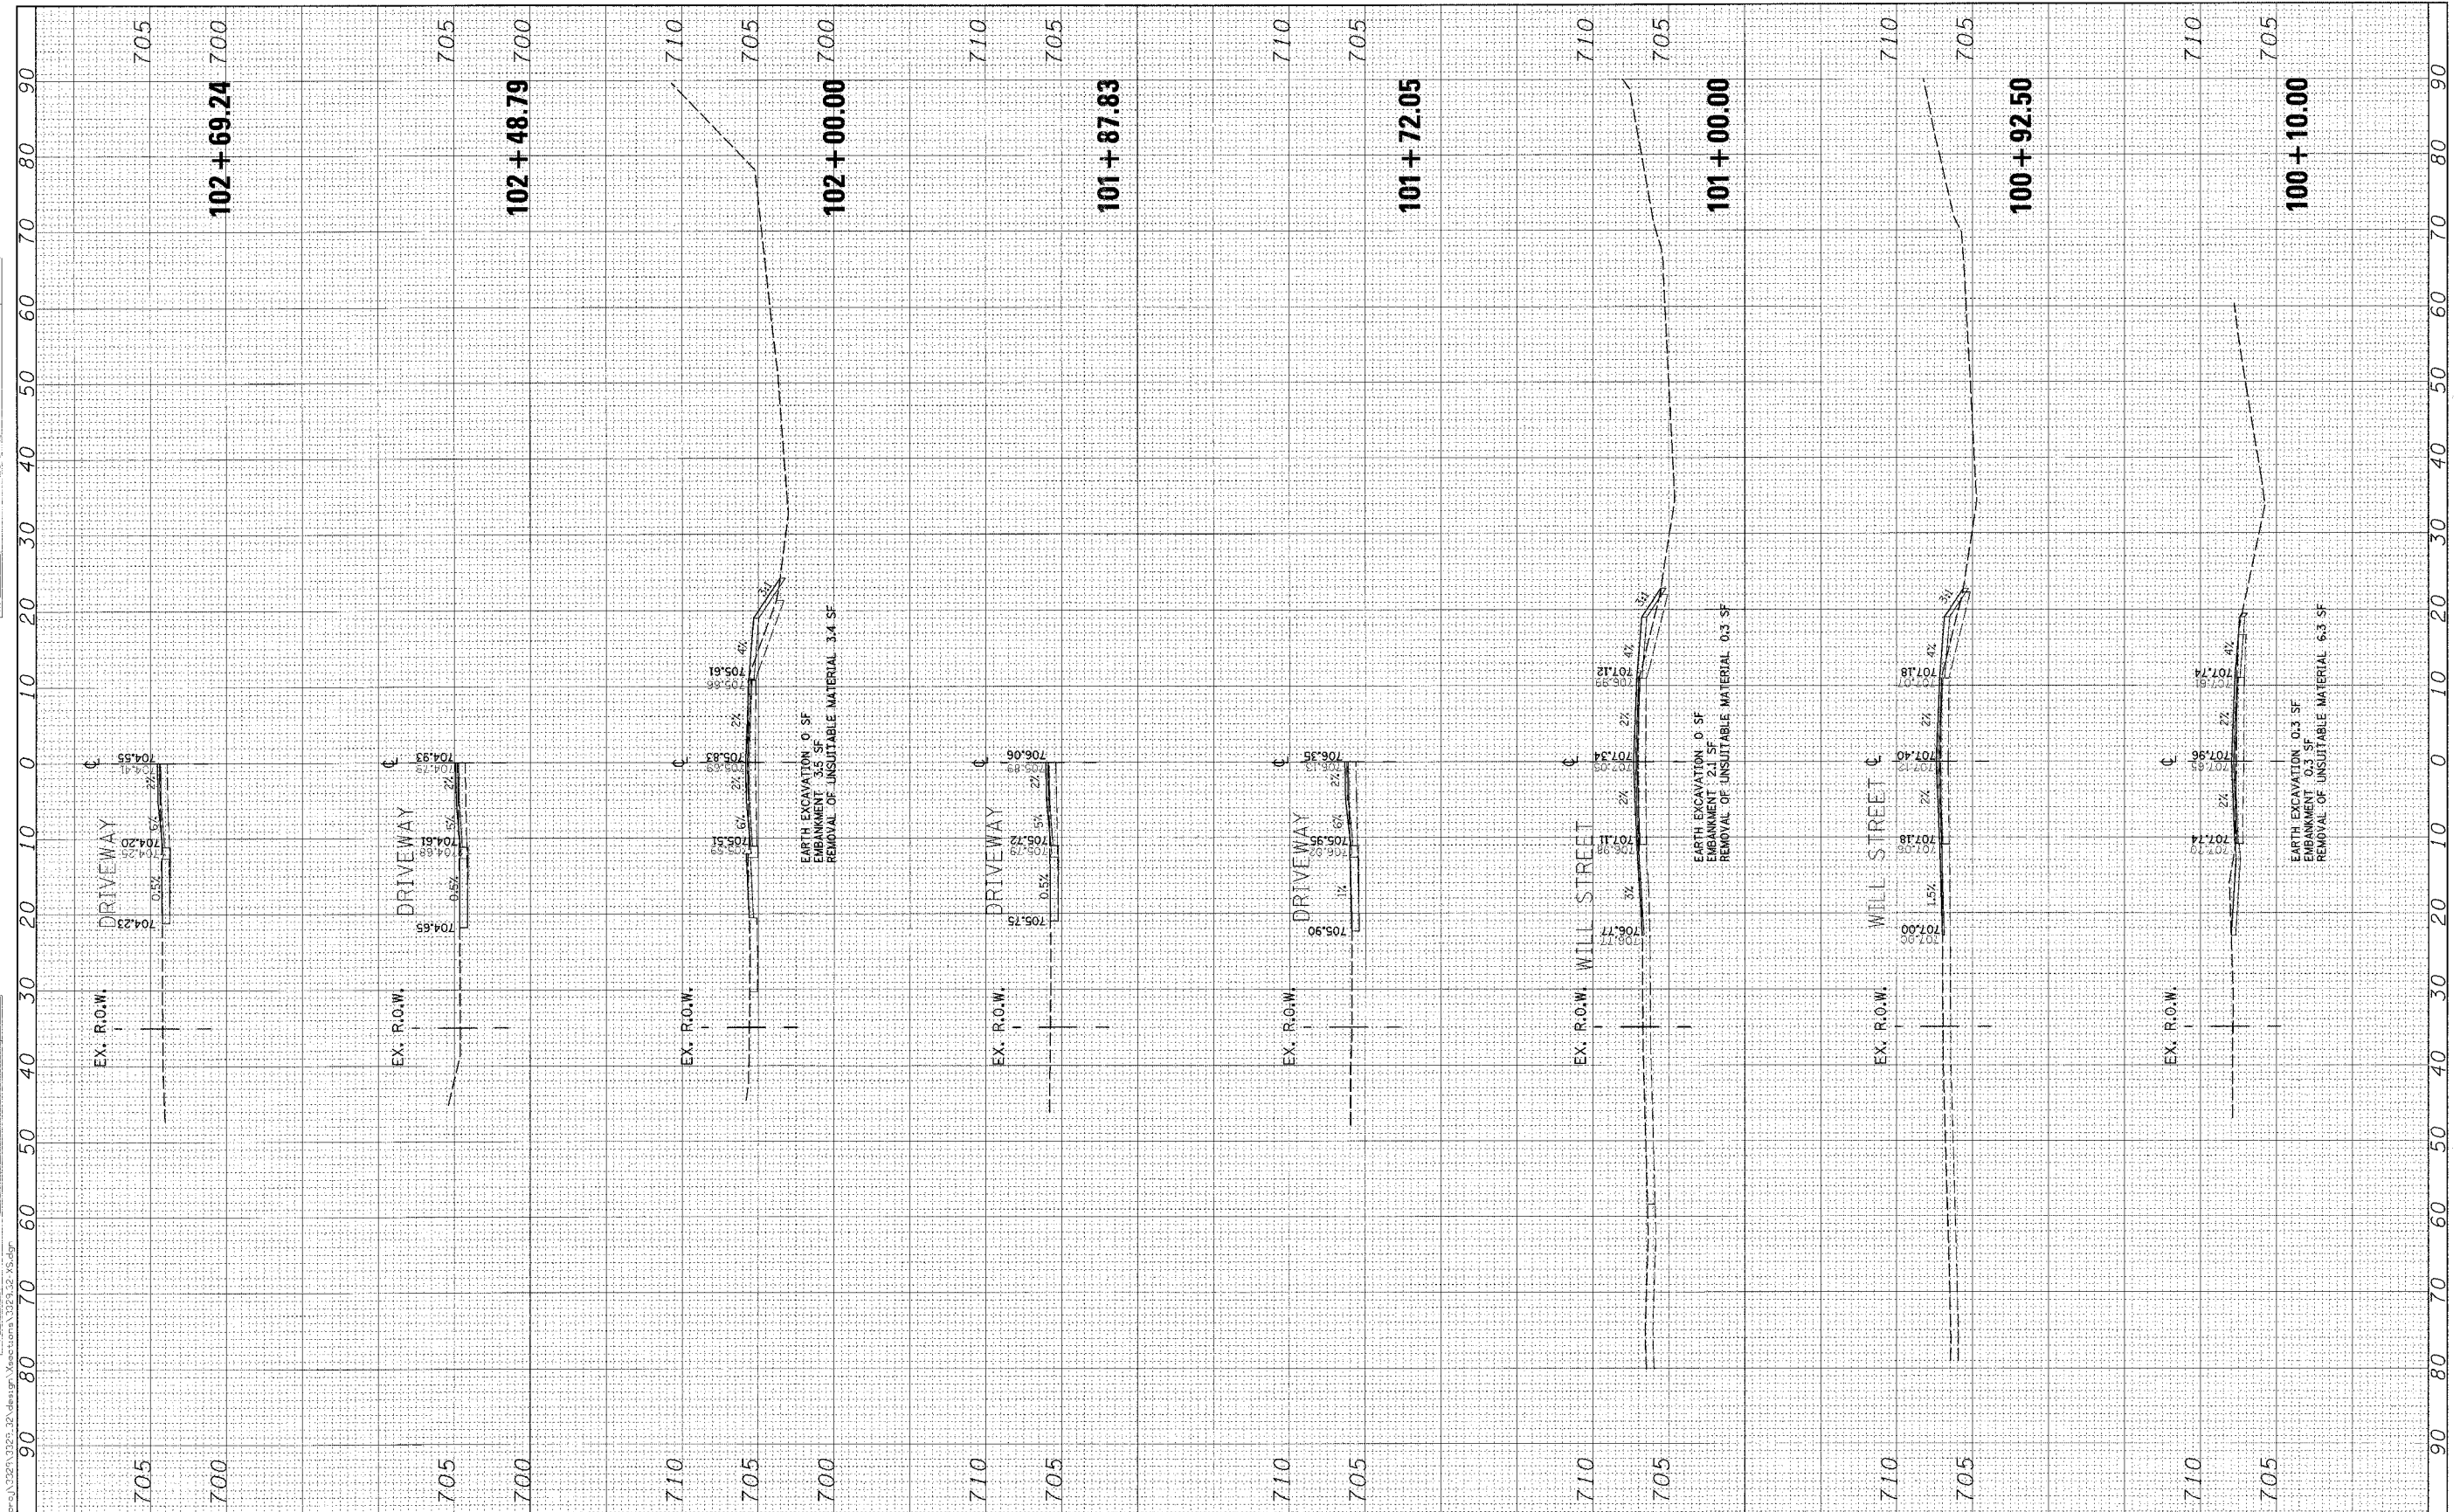

CG Ciorba Group, Inc.
 CONSULTING ENGINEERS
 6507 North Cumberland Avenue, Suite 402
 Chicago, Illinois 60656
 Tel. 773.775.4009 Fax 773.775.4014

USER NAME = jcc	DESIGNED - JCC	REVISED -
PLDT SCALE = 10.00/20.00	DRAWN - JCC	REVISED -
PLDT DATE = 6/3/2008	CHECKED - MJL	REVISED -
	DATE - MAY 2008	REVISED -

**STATE OF ILLINOIS
 DEPARTMENT OF TRANSPORTATION**

**ILLINOIS ROUTE 120 NORTH FRONTAGE ROAD
 WILL AVENUE TO KNIGHT AVENUE
 CROSS SECTIONS**

SCALE: SHEET NO. OF SHEETS STA. 100+00.00 TO STA. 102+69.24

F.A.P. RTE. 880	SECTION 12 RS-3	COUNTY LAKE	TOTAL SHEETS 21	SHEET NO. 16
FED. ROAD DIST. NO. ILLINOIS			CONTRACT NO. 60B45	
FED. AID PROJECT				