


FINAL SURVEY PLOTTED
NOTE BOOK NO. _____
DATE _____

ORIGINAL SURVEY PLOTTED
NOTE BOOK NO. _____
DATE _____

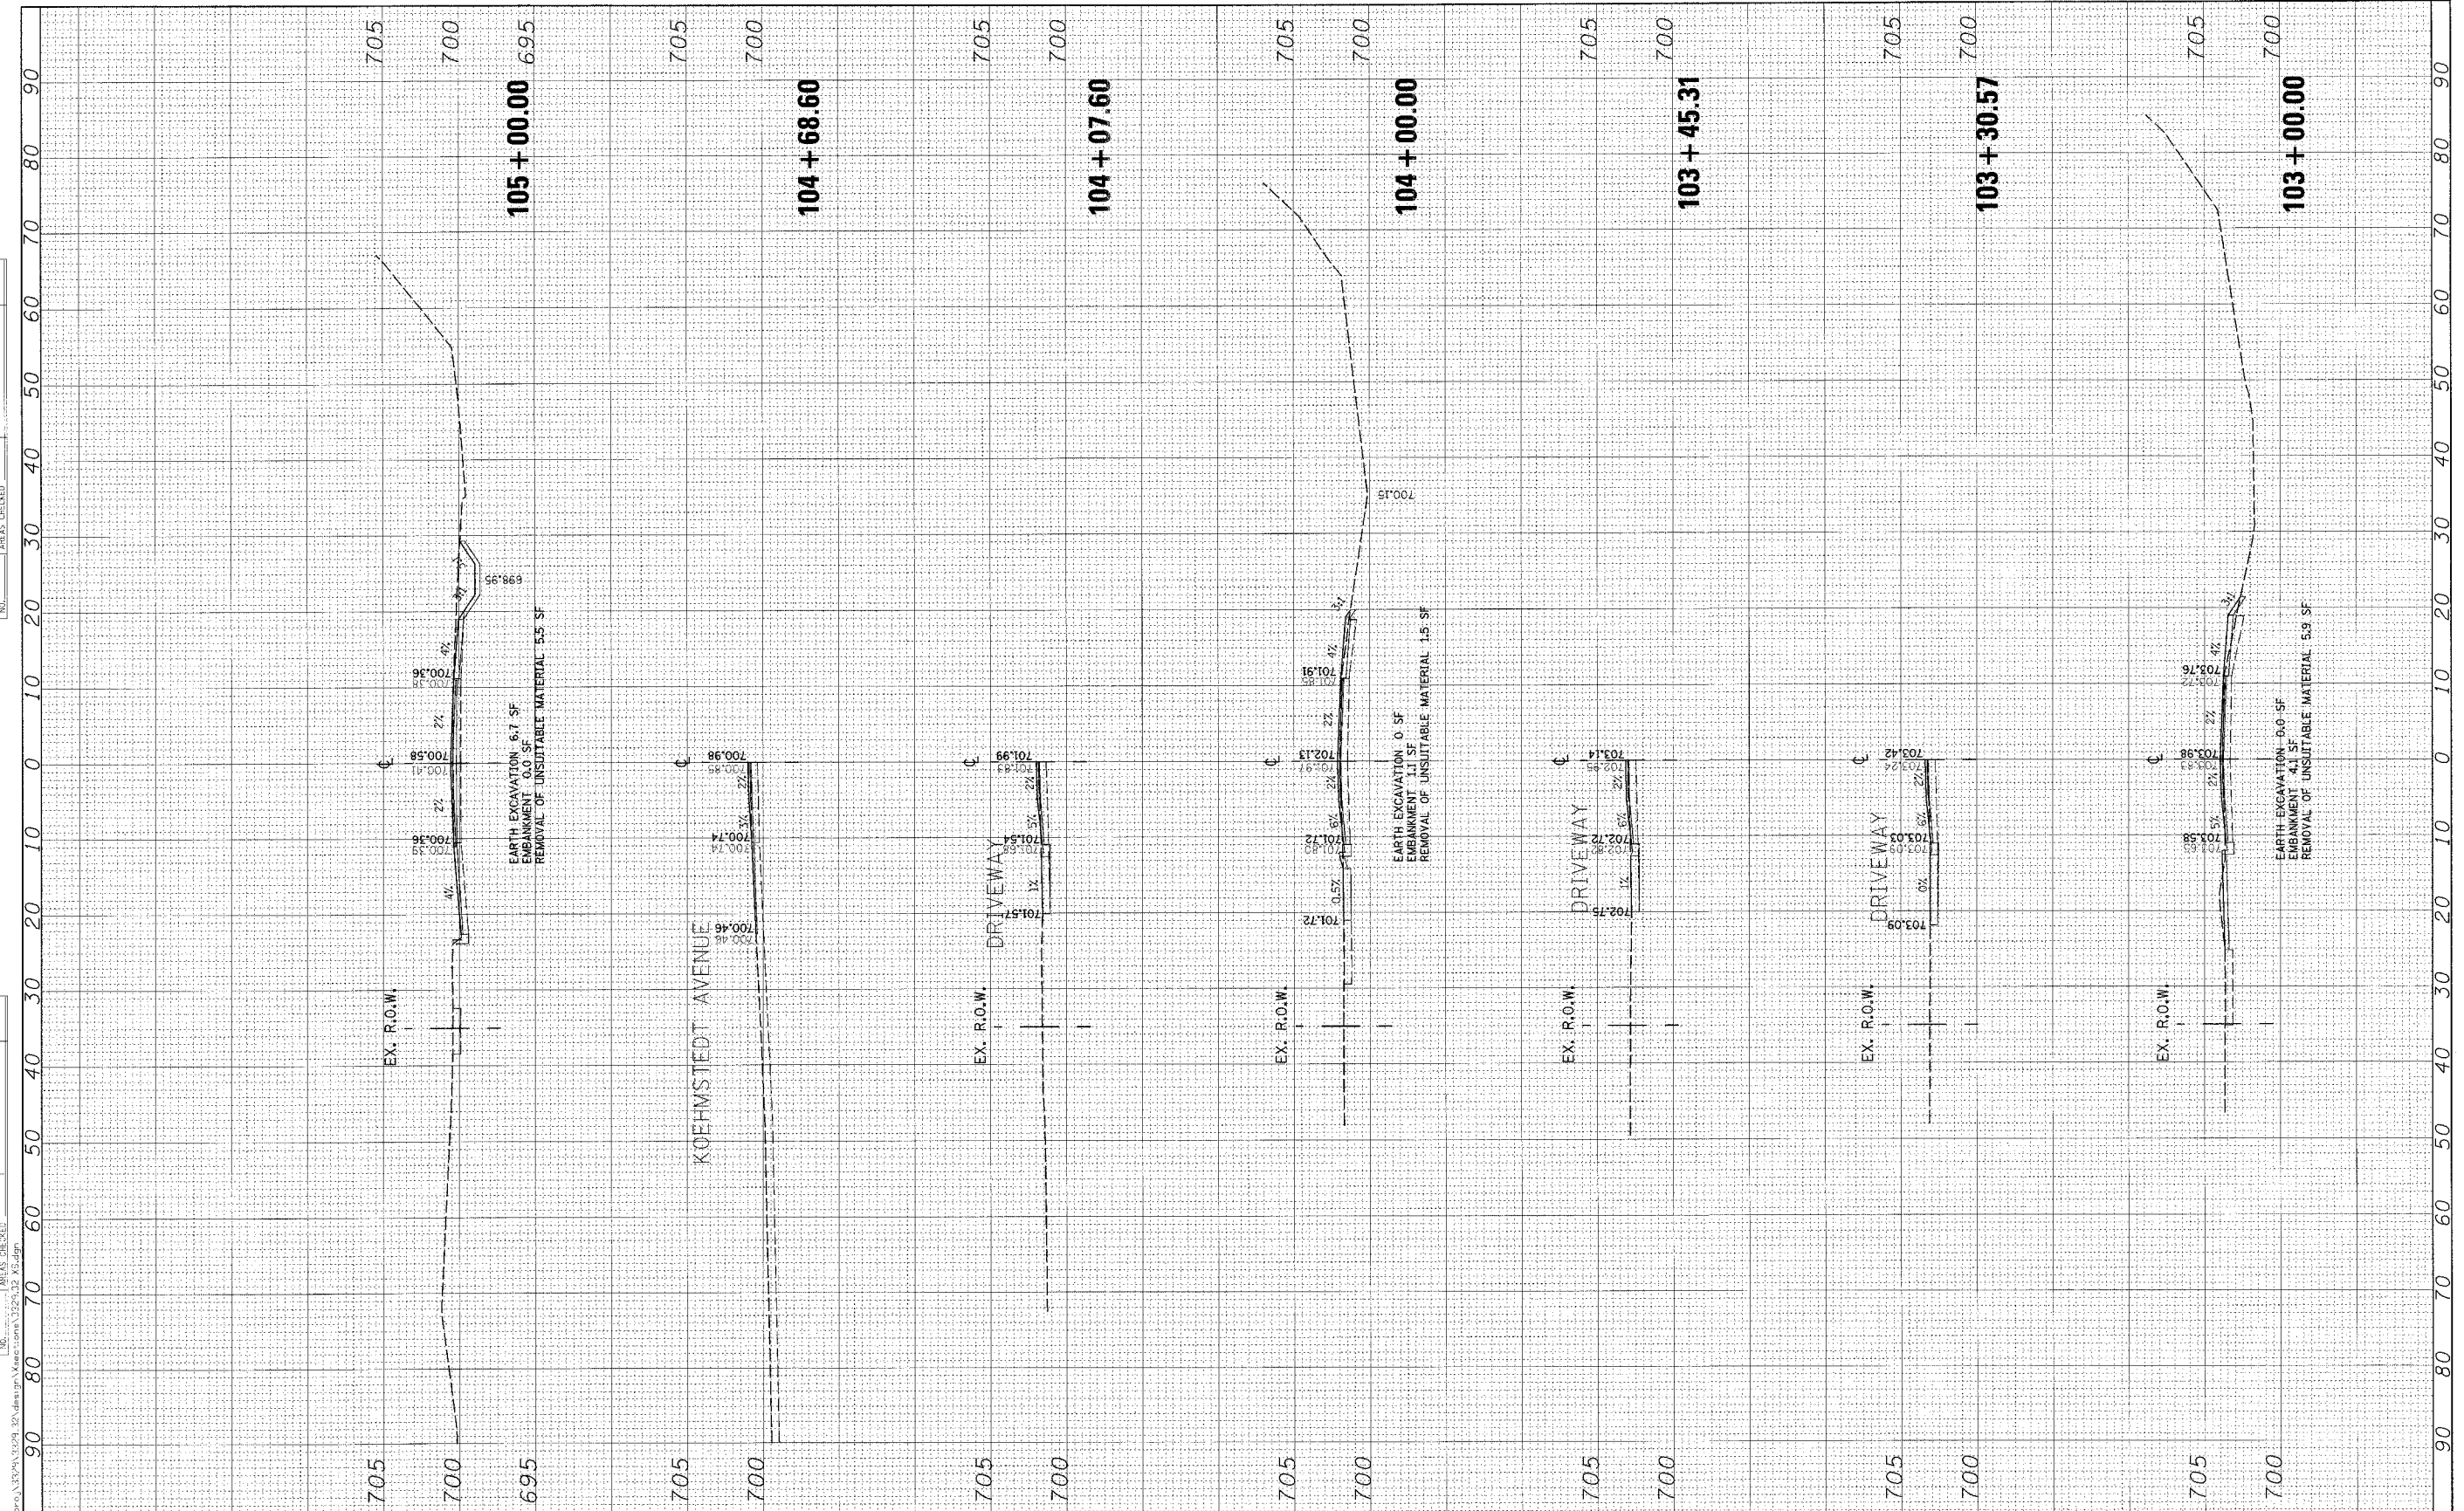

Ciorba Group, Inc.
CONSULTING ENGINEERS
5507 North Cumberland Avenue, Suite 402
Chicago, Illinois 60656
Tel. 773.775.4009 Fax 773.775.4014

USER NAME = jcalemen	DESIGNED - JCC	REVISED -
DRAWN - JCC	REVISIONS -	
CHECKED - MJL	REVISIONS -	
DATE - MAY 2008	REVISIONS -	

**STATE OF ILLINOIS
DEPARTMENT OF TRANSPORTATION**

**ILLINOIS ROUTE 120 NORTH FRONTAGE ROAD
WILL AVENUE TO KNIGHT AVENUE
CROSS SECTIONS**

SCALE: SHEET NO. OF SHEETS STA. 103+00.00 TO STA. 105+00.00

F.A.P. RTE. 880	SECTION 12 RS-3	COUNTY LAKE	TOTAL SHEETS 21	SHEET NO. 17
CONTRACT NO. 60B45				
FED. ROAD DIST. NO. [ILLINOIS] FED. AID PROJECT				