


FINAL SURVEY	BY	DATE
PLOTTED		
NOTE BOOK		
AREAS CHECKED		
NO.		

ORIGINAL SURVEY	BY	DATE
PLOTTED		
NOTE BOOK		
AREAS CHECKED		
NO.		

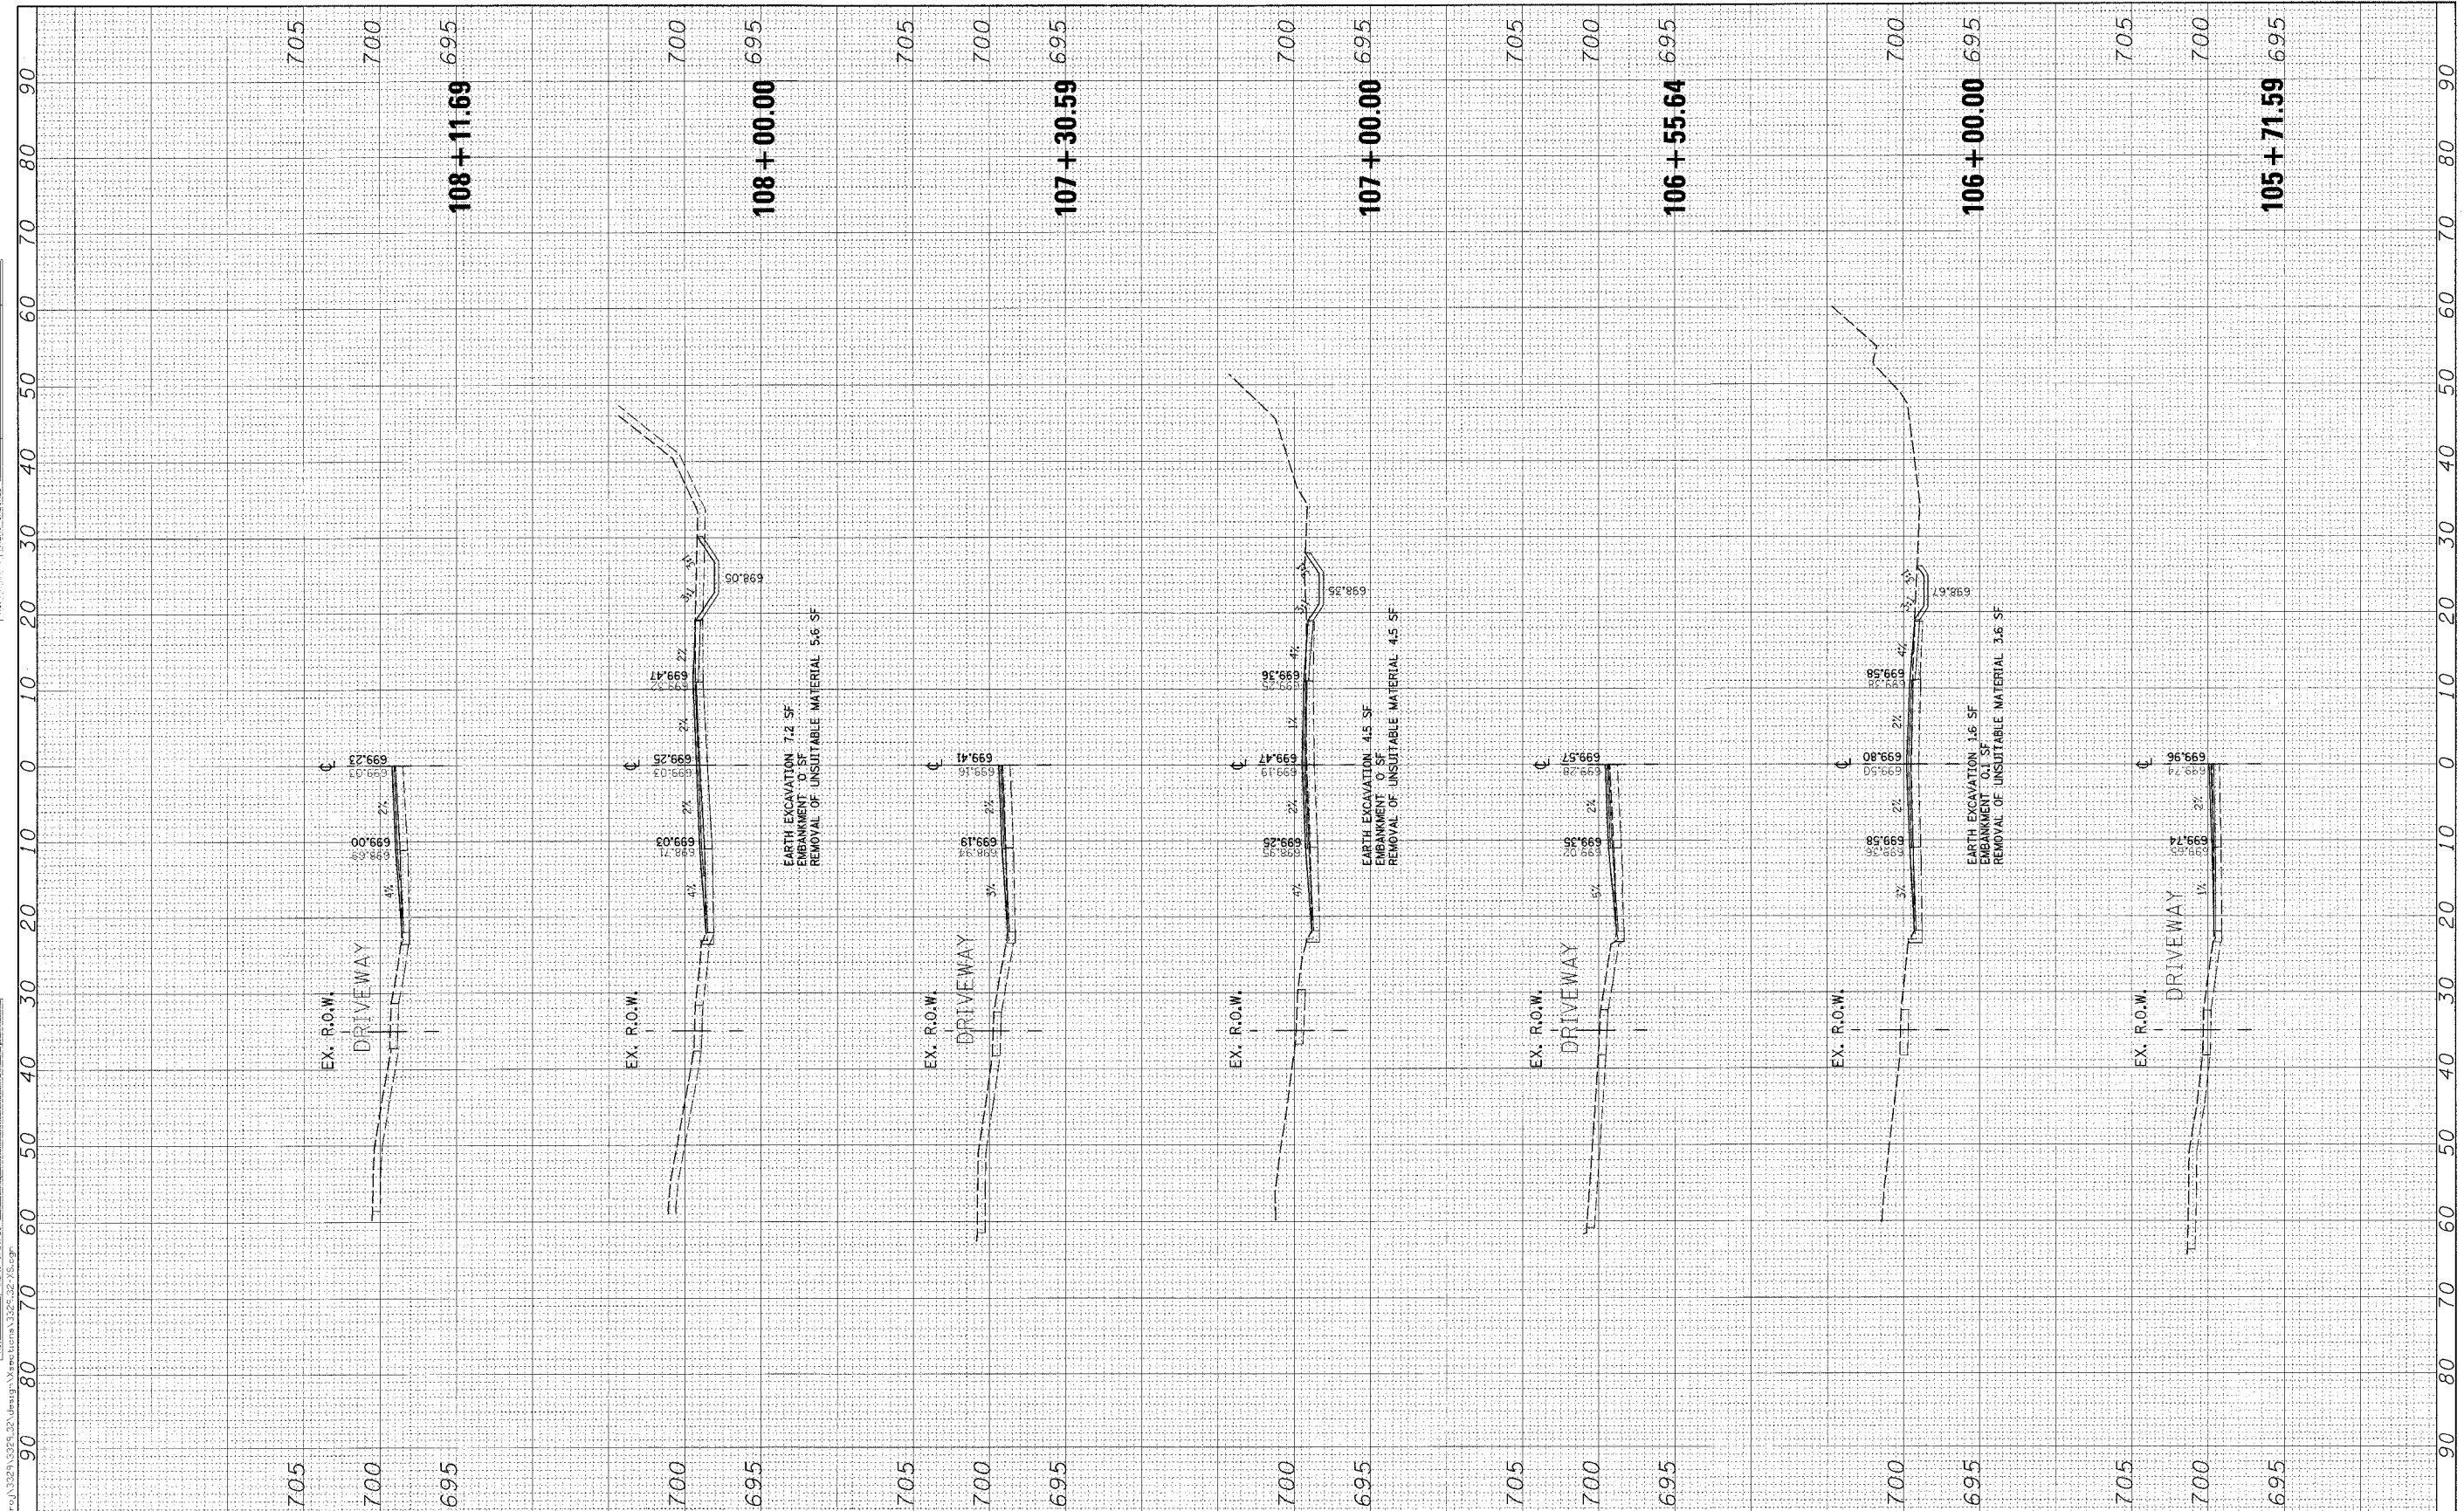

**Ciorba Group, Inc.**  
 CONSULTING ENGINEERS  
 5507 North Cumberland Avenue, Suite 402  
 Chicago, Illinois 60656  
 Tel. 773.775.4009 Fax 773.775.4014

USER NAME - jcoleman	DESIGNED - JCC	REVISED -
PLOT SCALE - 1/8"=20' / 1"	DRAWN - JCC	REVISED -
PLOT DATE - 6/3/2008	CHECKED - MJL	REVISED -
DATE - MAY 2008		REVISED -

**STATE OF ILLINOIS  
 DEPARTMENT OF TRANSPORTATION**

**ILLINOIS ROUTE 120 NORTH FRONTAGE ROAD  
 WILL AVENUE TO KNIGHT AVENUE  
 CROSS SECTIONS**

SCALE: SHEET NO. OF SHEETS STA. 105+71.59 TO STA. 108+11.69

F.A.P. RTE. 880	SECTION 12 RS-3	COUNTY LAKE	TOTAL SHEETS 21	SHEET NO. 18
FED. ROAD DIST. NO.		ILLINOIS FED. AID PROJECT		
CONTRACT NO. 60B45				