


FINAL SURVEY	SURVEYED	BY	DATE
NOTE BOOK	PLOTTED		
NO.	AREAS CHECKED		

ORIGINAL SURVEY	SURVEYED	BY	DATE
NOTE BOOK	PLOTTED		
NO.	AREAS CHECKED		

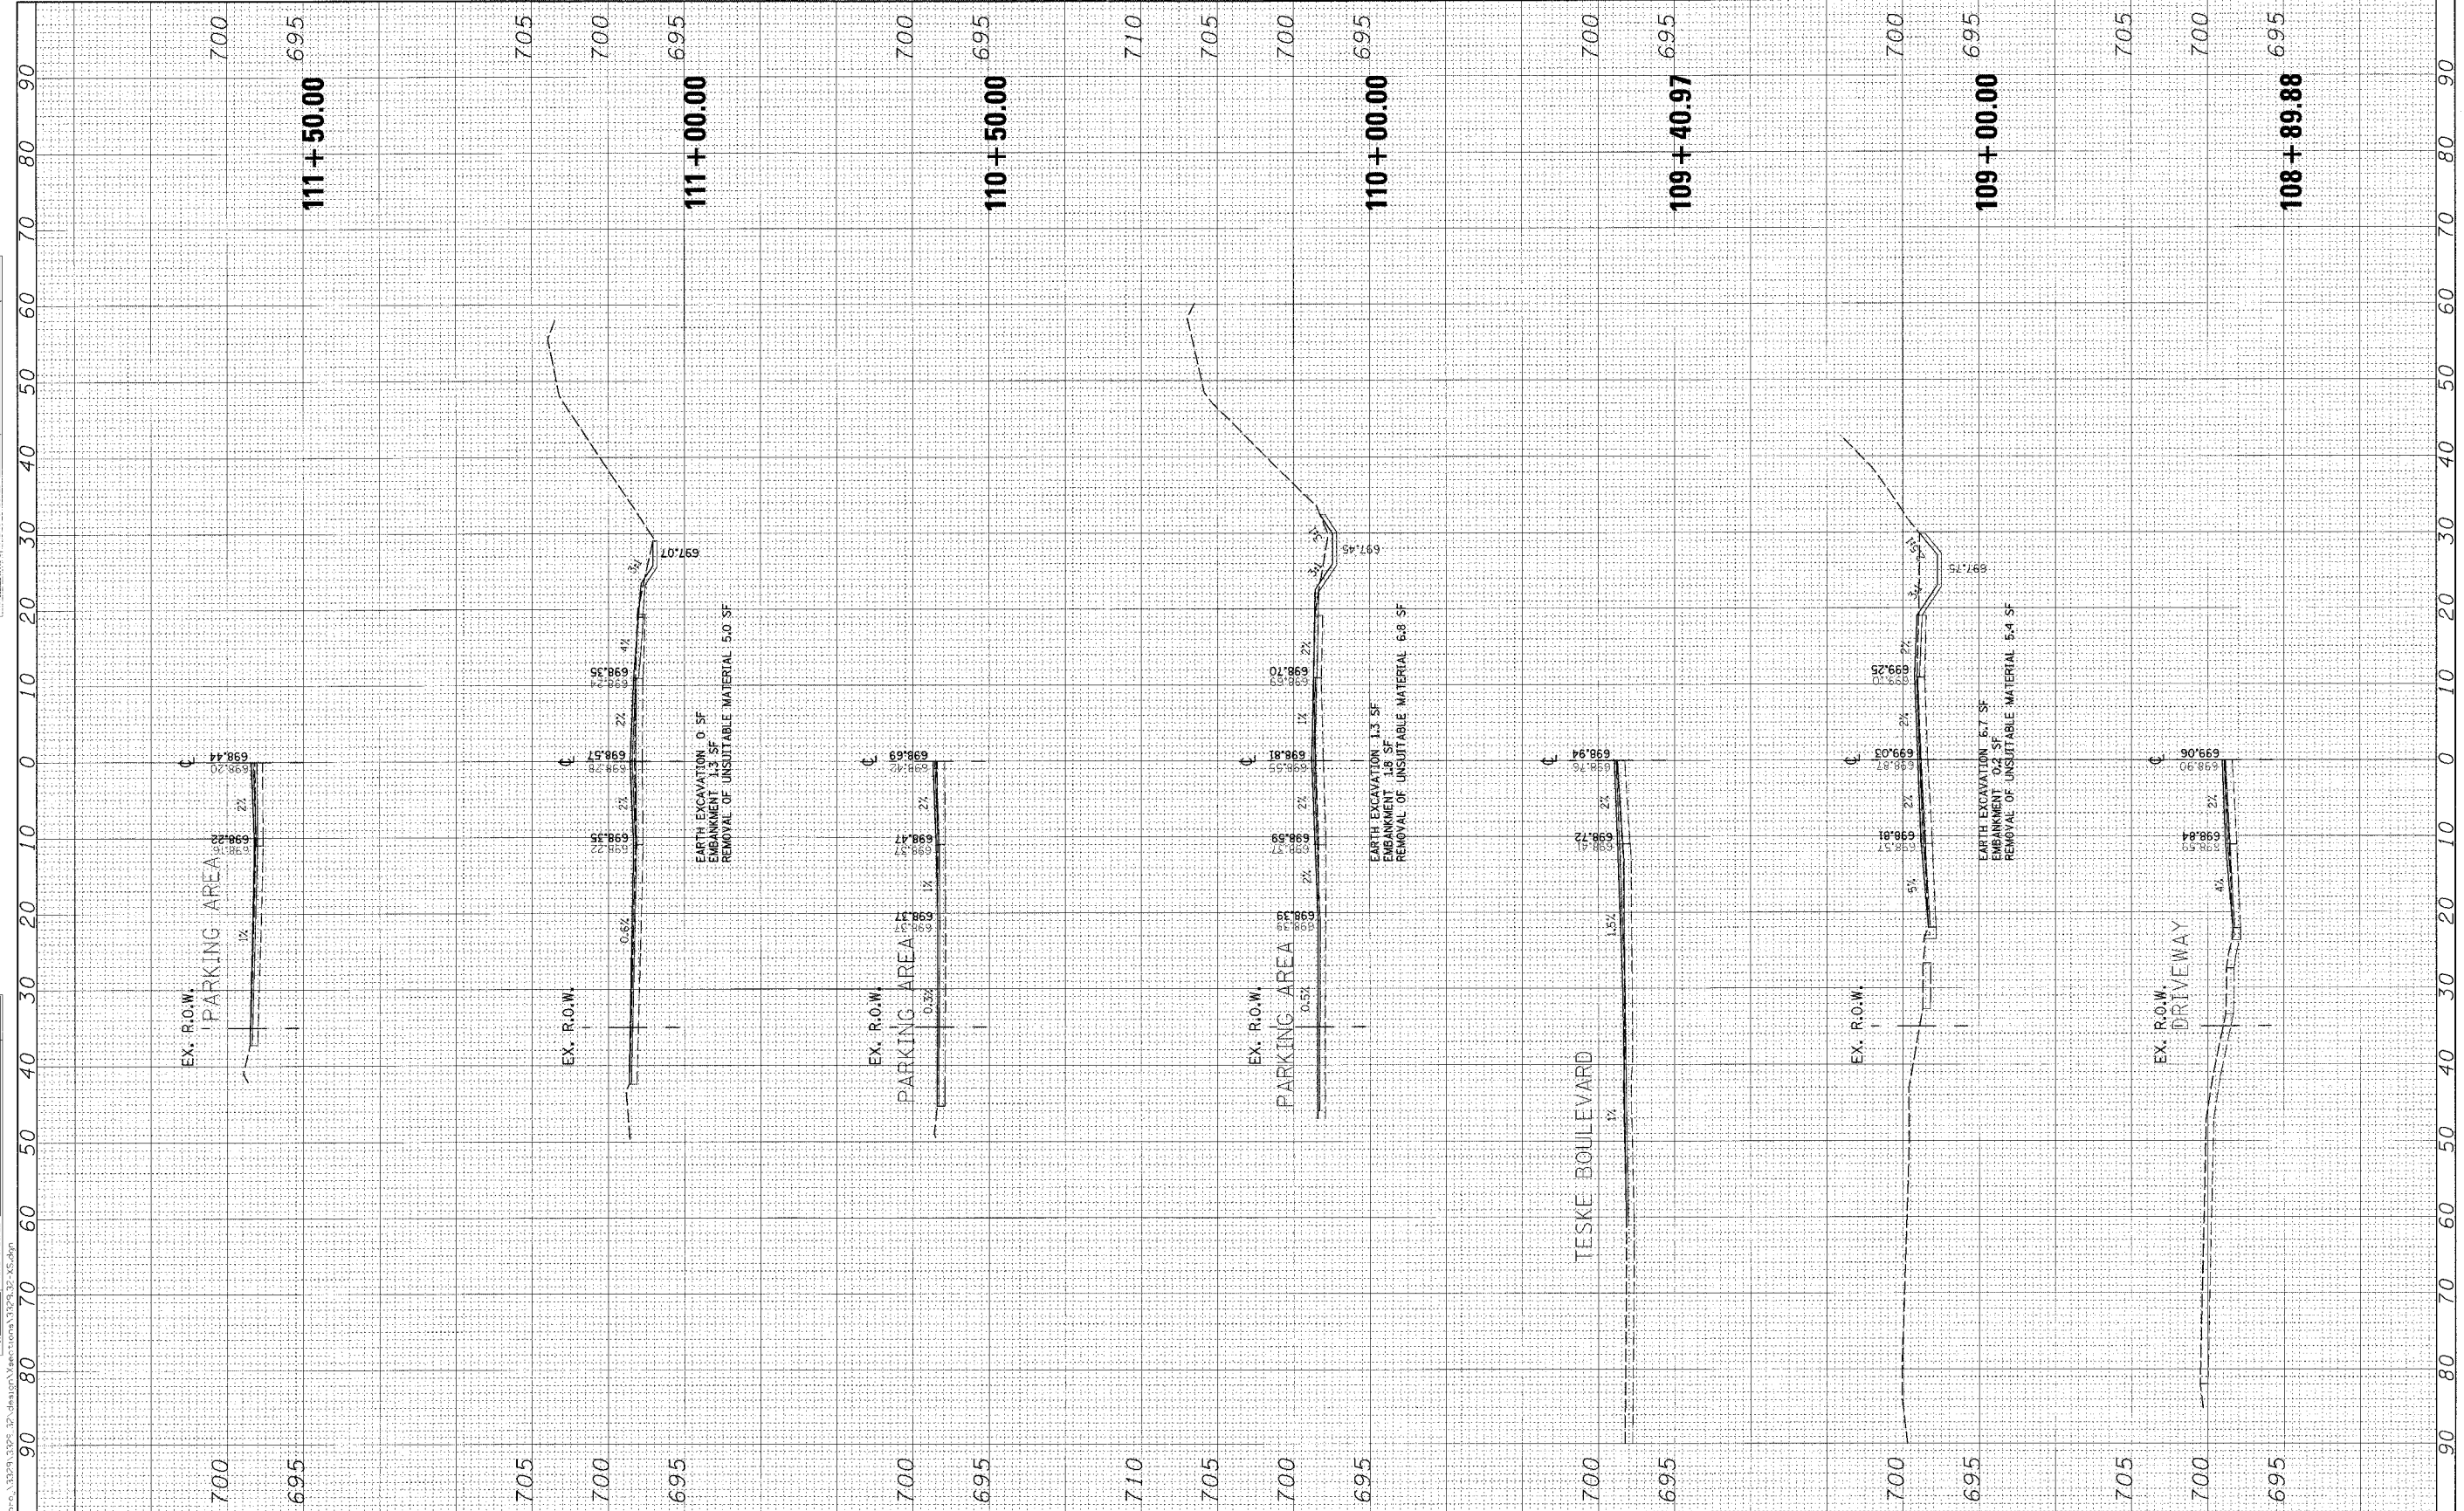

Ciorba Group, Inc.
 CONSULTING ENGINEERS
 5557 North Cumberland Avenue, Suite 402
 Chicago, Illinois 60658
 Tel. 773.775.4000 Fax 773.775.4014

USER NAME = jcoleman	DESIGNED = JCC	REVISED -
	DRAWN = JCC	REVISED -
PLLOT SCALE = 10.0000' / 1"	CHECKED = MJL	REVISED -
PLLOT DATE = 6/3/2008	DATE = MAY 2008	REVISED -

DESIGNED - JCC	REVISED -
DRAWN - JCC	REVISED -
CHECKED - MJL	REVISED -
DATE - MAY 2008	REVISED -

**STATE OF ILLINOIS
 DEPARTMENT OF TRANSPORTATION**

**ILLINOIS ROUTE 120 NORTH FRONTAGE ROAD
 WILL AVENUE TO KNIGHT AVENUE
 CROSS SECTIONS**

SCALE: SHEET NO. OF SHEETS STA. 108+89.88 TO STA. 111+50.00

F.A.P. RTE.	SECTION	COUNTY	TOTAL SHEETS	SHEET NO.
880	12 RS-3	LAKE	21	19
CONTRACT NO. 60B45				
FED. ROAD DIST. NO. ILLINOIS FED. AID PROJECT				