


FINAL SURVEY	SURVEYED	BY	DATE
NOTE BOOK	PLOTTED		
NO.	AREAS CHECKED		

ORIGINAL SURVEY	SURVEYED	BY	DATE
NOTE BOOK	PLOTTED		
NO.	AREAS CHECKED		

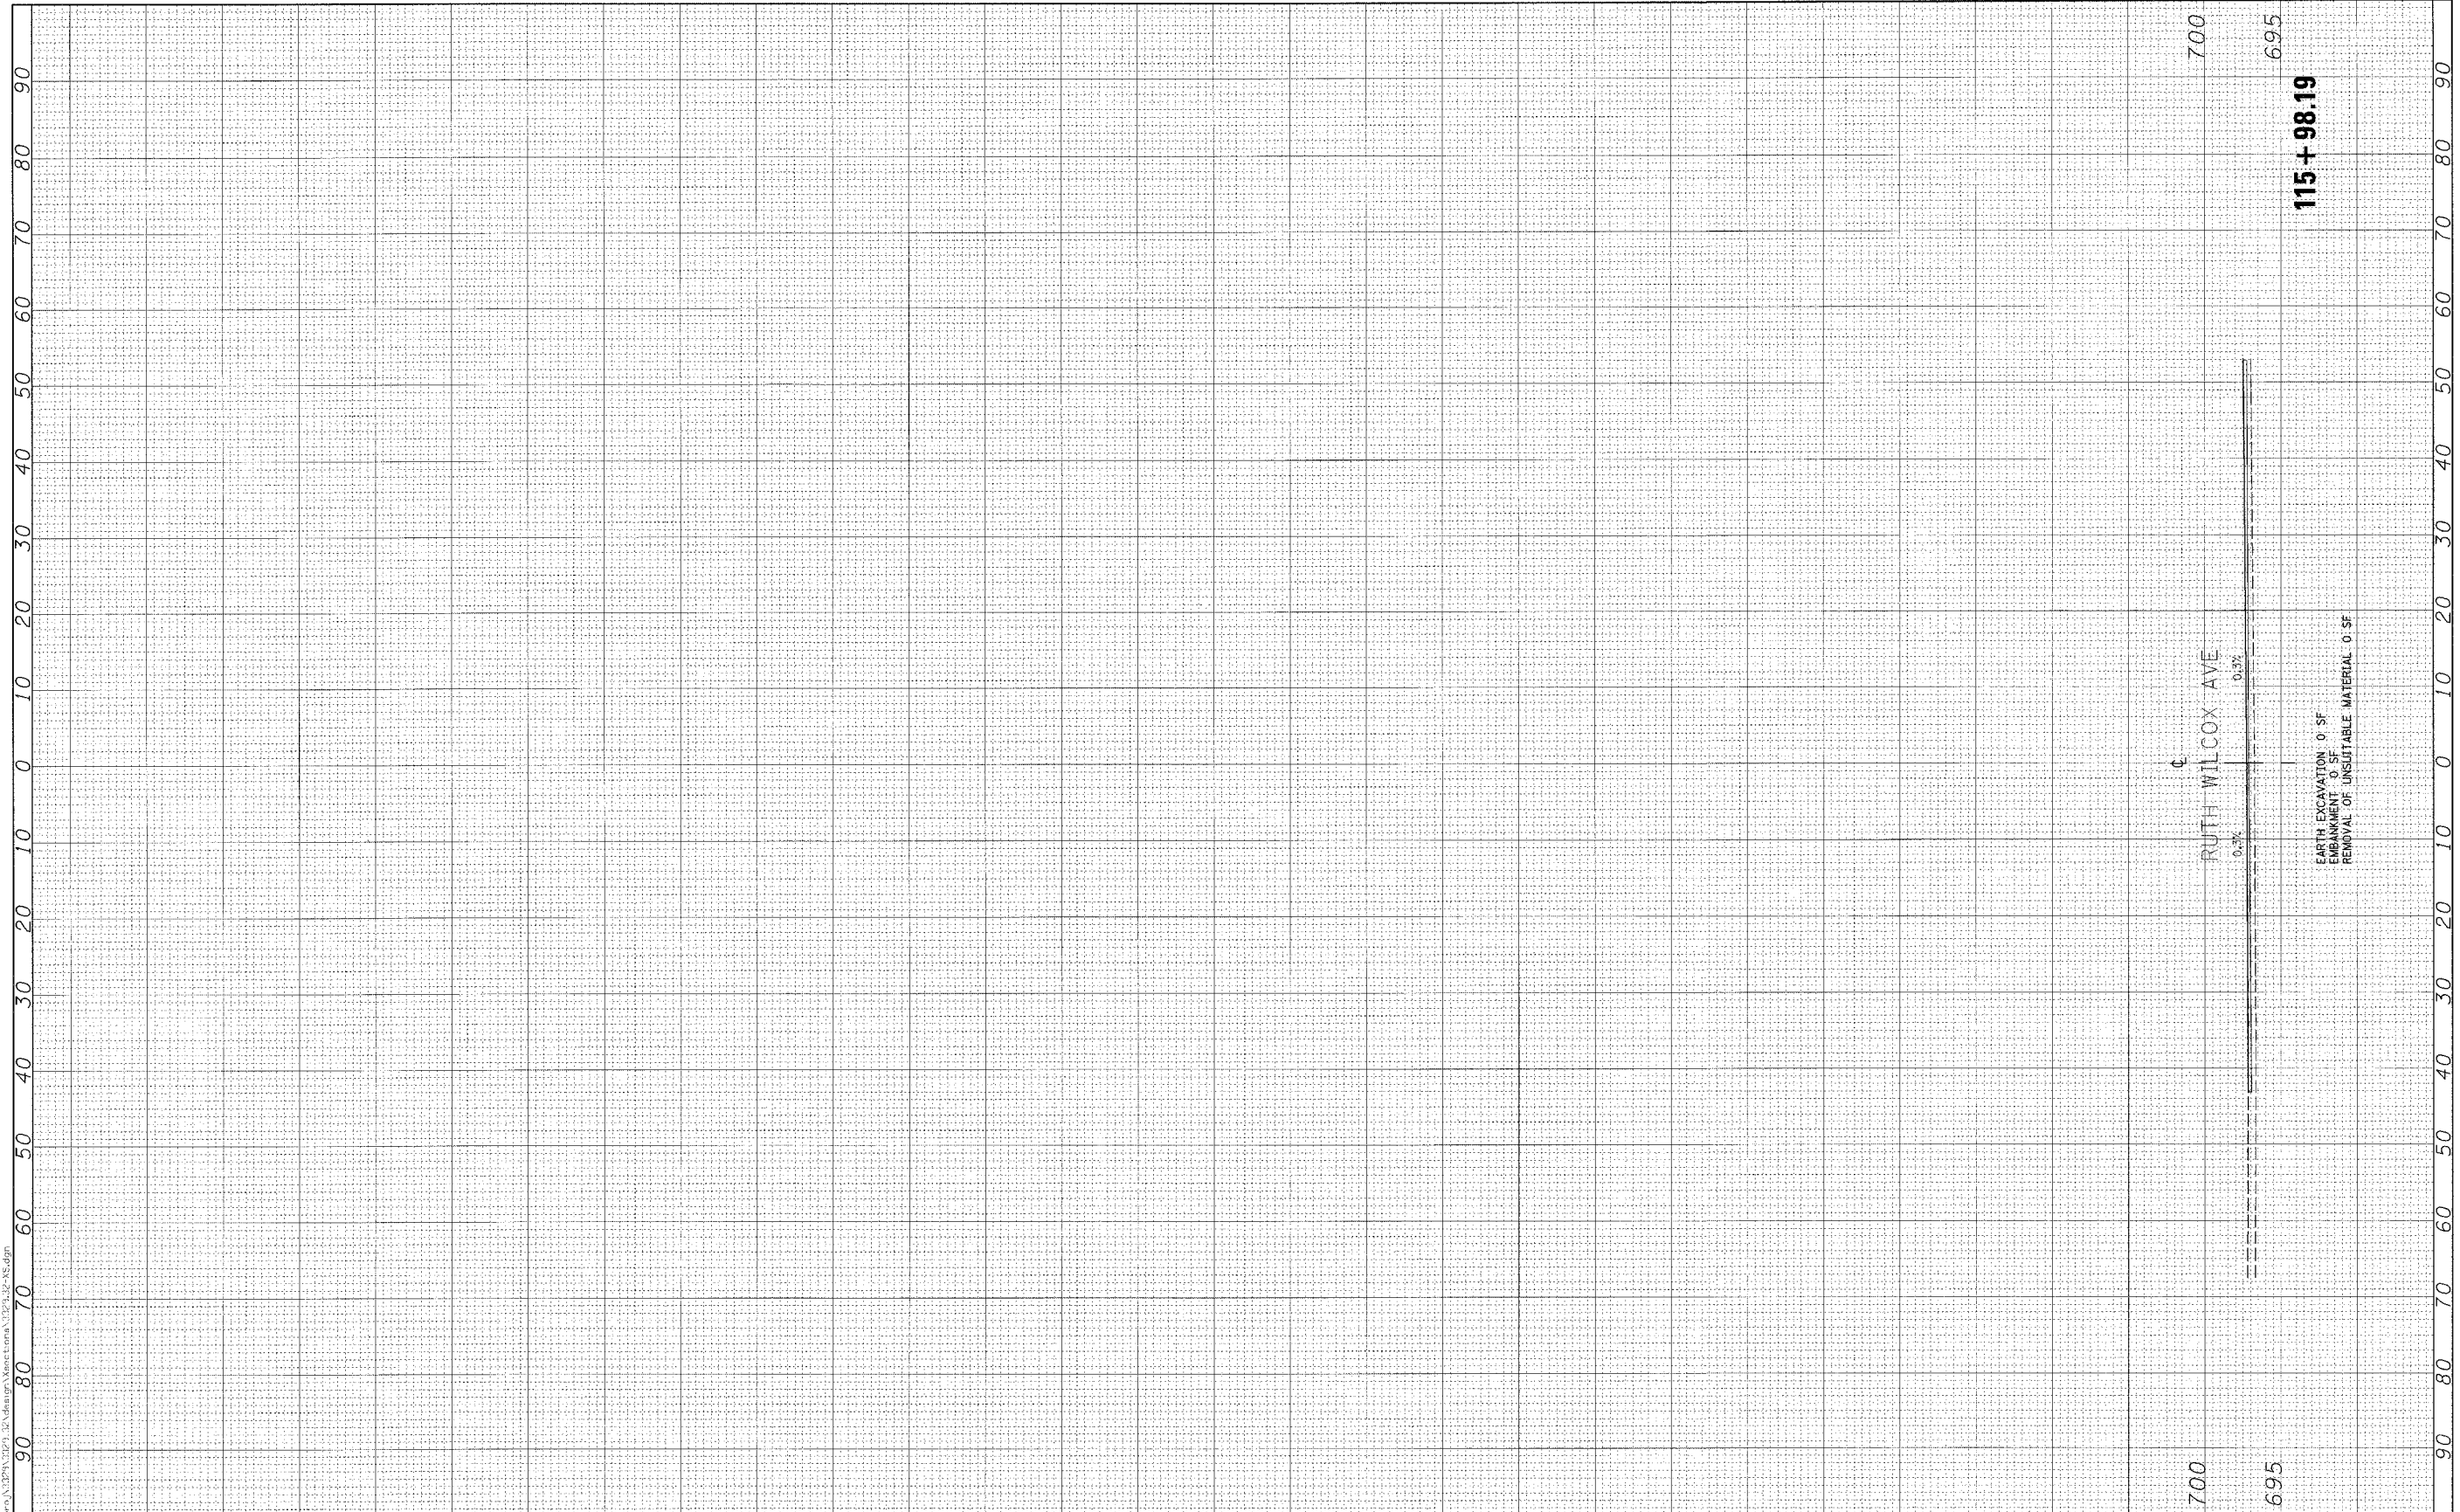

CC Ciorba Group, Inc.
 CONSULTING ENGINEERS
 5607 North Cumberland Avenue, Suite 402
 Chicago, Illinois 60655
 Tel. 773.775.4009 Fax 773.775.4014

USER NAME = jealem	DESIGNED - JCC	REVISED -
PLOT SCALE = 10.0000' / 1"	DRAWN - JCC	REVISED -
PLOT DATE = 6/3/2008	CHECKED - MJL	REVISED -
	DATE - MAY 2008	REVISED -

**STATE OF ILLINOIS
 DEPARTMENT OF TRANSPORTATION**

**ILLINOIS ROUTE 120 NORTH FRONTAGE ROAD
 WILL AVENUE TO KNIGHT AVENUE
 CROSS SECTIONS**

SCALE: SHEET NO. OF SHEETS STA. 115+98.19 TO STA. 115+98.19

F.A.P. RITE	SECTION	COUNTY	TOTAL SHEET NO.
B80	12 RS-3	LAKE	21 / 21
			CONTRACT NO. 60B45
FED. ROAD DIST. NO. ILLINOIS FED. AID PROJECT			