

ROUTE	SECTION	COUNTY	TOTAL SHEETS	SHEET NO.
TR 454	06-19125-00-BR	FAYETTE	9	3
STA. 6+00.00		TO STA. 14+00.00		
FED. ROAD DIST. NO. 7 ILLINOIS FED. AID PROJECT				



EXISTING STRUCTURE: TWO SPAN BRIDGE WITH PRECAST CONCRETE DECK SLABS ON CLOSED TIMBER ABUTMENTS AND TIMBER PIER. 40'L. x 22.5'W. NO SKEW. NO SALVAGE. SEE SPECIAL PROVISIONS.

TREE REMOVAL, ACRES	
LOCATION	TREE REMOVAL AC.
20' RT. TO 40' RT., STA. 8+80 TO STA. 11+50	0.1
TOTALS	0.1


EARTHWORK SCHEDULE				
LOCATION	EARTH EXCAVATION CU. YD.	EARTH EXCAVATION ADJUSTED FOR SHRINKAGE* CU. YD.	EMBANKMENT CU. YD.	EARTHWORK BALANCE** WASTE (+) OR SHORTAGE (-) CU. YD.
STA. 8+57.36 TO STA. 9+58.75	32	24	44	-20
STA. 10+42.25 TO STA. 12+71.25	64	48	284	-236
TOTAL	96	72	328	-256

\*25% SHRINKAGE      \*\*FURNISHED EXCAVATION

LIMITS OF JURISDICTIONAL WETLAND. DURING CONSTRUCTION OF THE PROPOSED IMPROVEMENTS, THE CONTRACTOR SHALL EMPLOY ANY MEANS NECESSARY TO ENSURE THAT THIS AREA REMAINS UNDISTURBED FOR THE DURATION OF THE PROJECT.

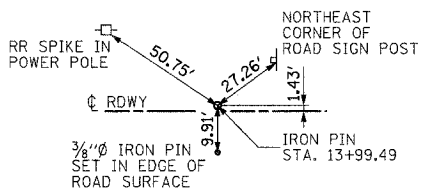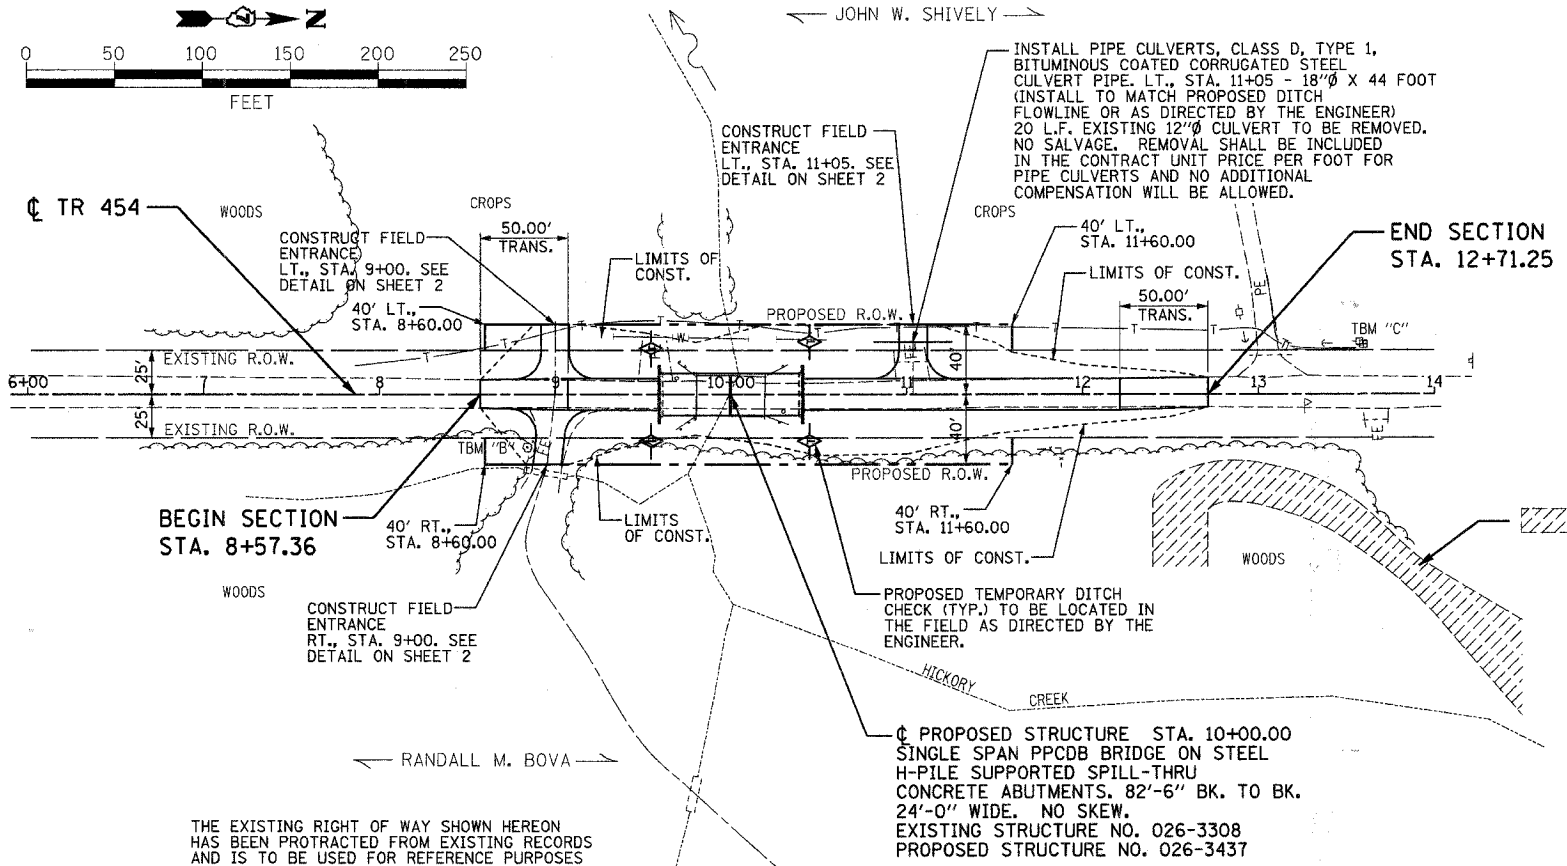


LINE TIES  
1.43' LT., STA. 13+99.49

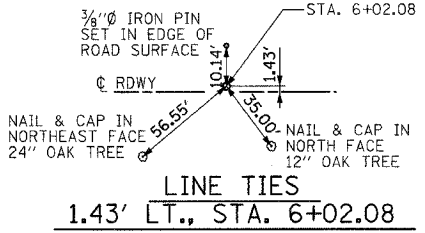

LINE TIES  
1.43' LT., STA. 6+02.08

THE EXISTING RIGHT OF WAY SHOWN HEREON HAS BEEN PROTRACTED FROM EXISTING RECORDS AND IS TO BE USED FOR REFERENCE PURPOSES ONLY. FURTHERMORE, NO COMPLETE SURVEY OF SAID R.O.W. IS IMPLIED BY THIS DRAWING.

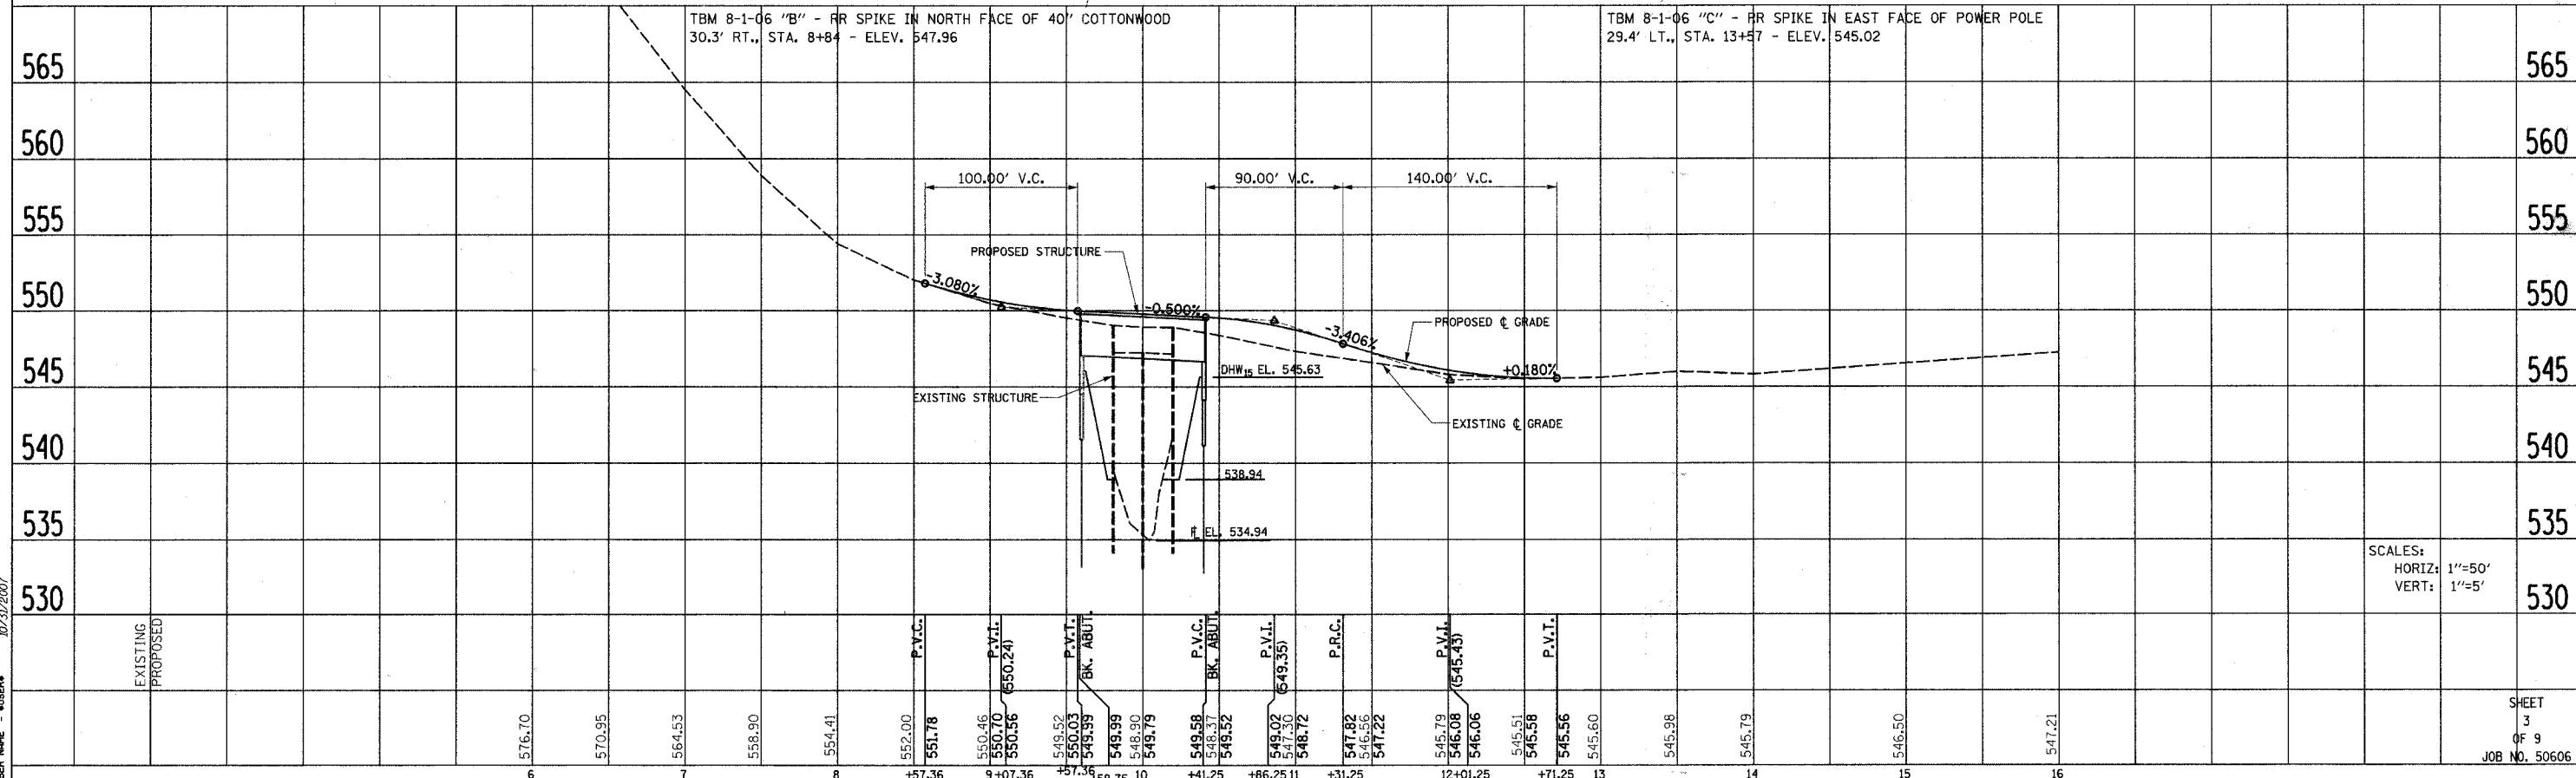

SCALES:  
HORIZ: 1"=50'  
VERT: 1"=5'

SHEET 3 OF 9  
JOB NO. 50606

DATE	BY

DATE	BY

10/31/2007  
PLOT DATE = DATE\*  
PLOT SCALE = SCALES\*  
USER NAME = USER\*\*